


FATADE PRINCIPALE - HALE CU DESTINATIE COMERCIALA 1,2,3,4
scara 1:100

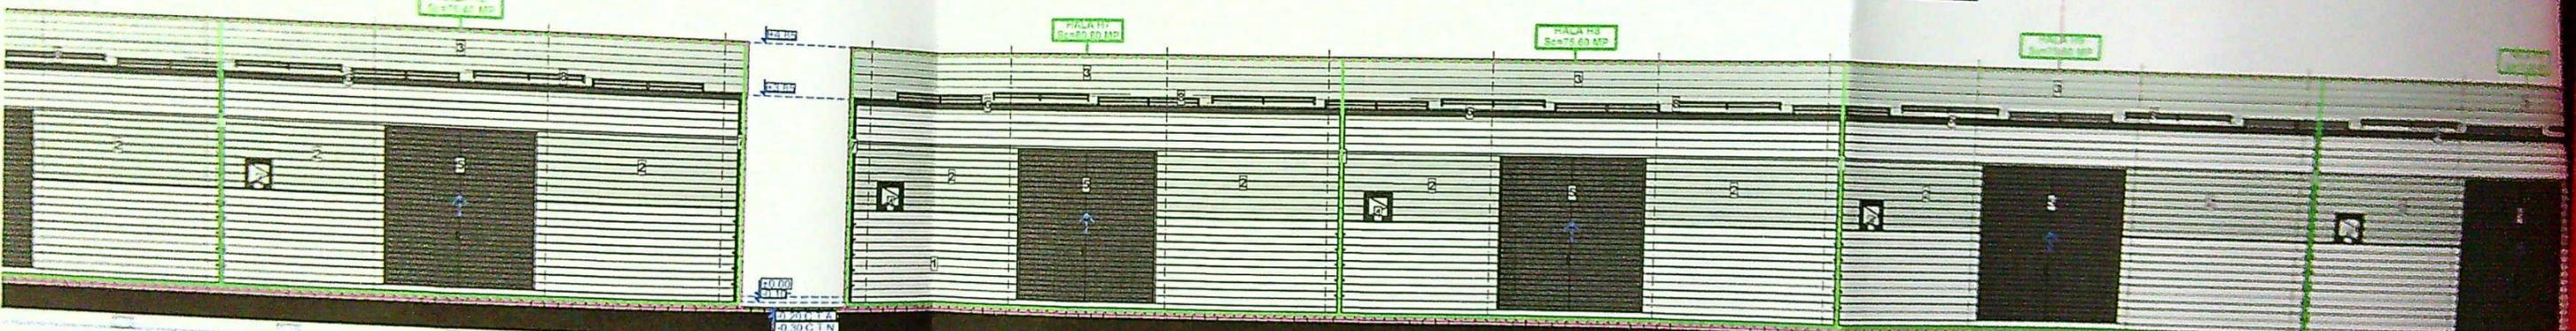


FATADE PRINCIPALA - HALA CU DESTINATIE COMERCIALA 3

FATADE SECUNDARE - HALE CU DESTINATIE COMERCIALA 1,2,3,4
scara 1:100



FATADE SECUNDARA - HALA CU DESTINATIE COMERCIALA 3

SECTIUNE LONGITUDINALA S. L. 4-4' - HALE CU DESTINATIE COMERCIALA 1,2,3,4
scara 1:100

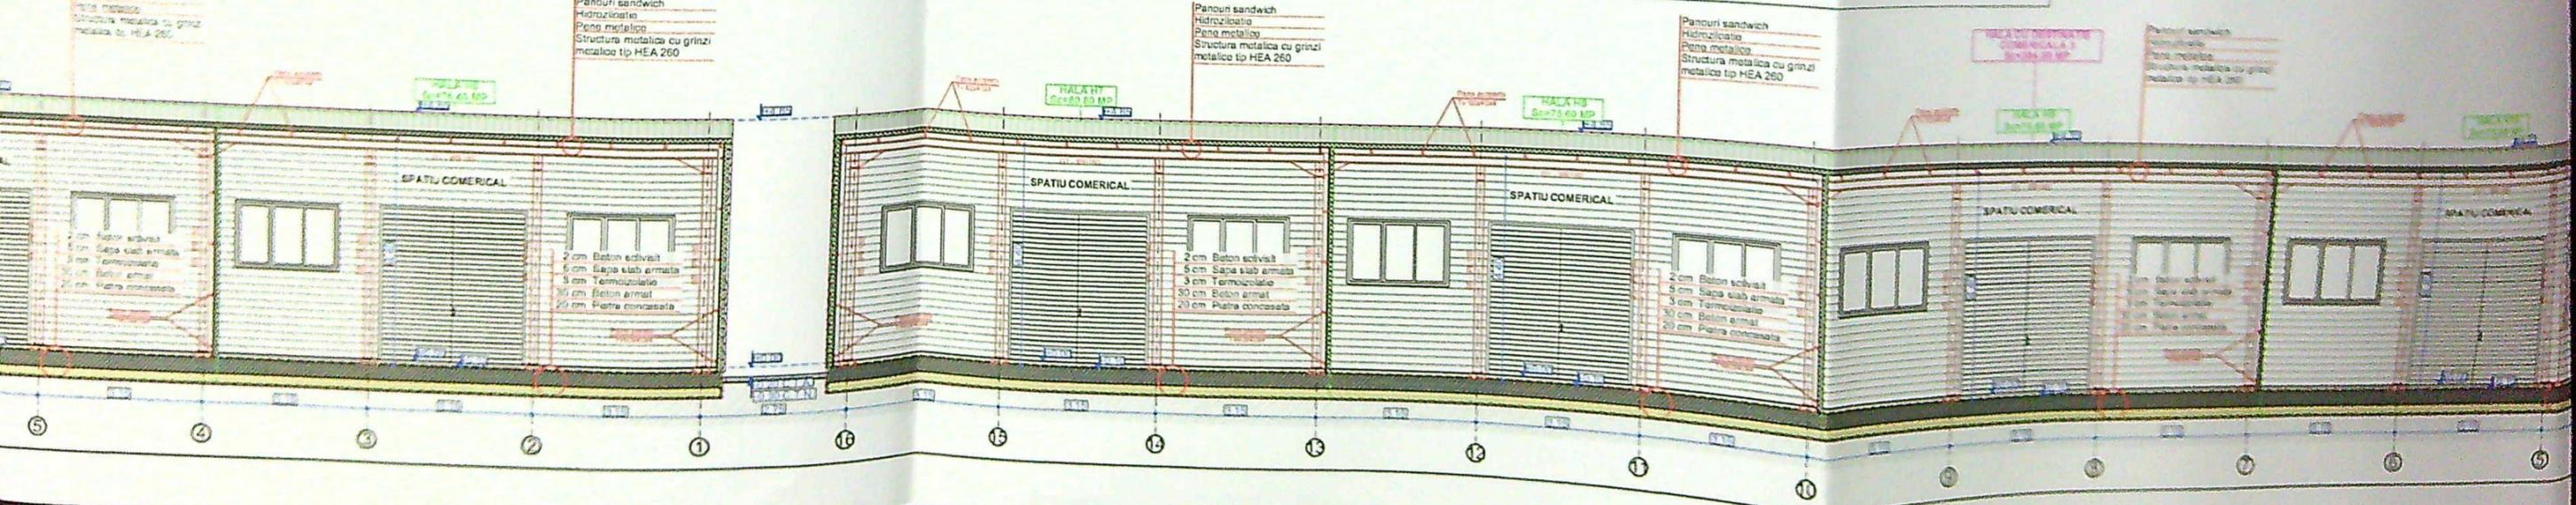

Panouri sandwich
Hidroizolatie
Pene metalice
Structura metalica cu grinzii
metalice tip HEA 260

Panouri sandwich
Hidroizolatie
Pene metalice
Structura metalica cu grinzii
metalice tip HEA 260


Panouri sandwich
Hidroizolatie
Pene metalice
Structura metalica cu grinzii
metalice tip HEA 260

2 cm Beton solvabil
5 cm Sapa slab armata
3 cm Termozolatie
30 cm Beton armat
20 cm Piatra concasata


2 cm Beton solvabil
5 cm Sapa slab armata
3 cm Termozolatie
30 cm Beton armat
20 cm Piatra concasata

2 cm Beton solvabil
5 cm Sapa slab armata
3 cm Termozolatie
30 cm Beton armat
20 cm Piatra concasata


Panouri sandwich
Hidroizolatie
Pene metalice
Structura metalica cu grinzii
metalice tip HEA 260

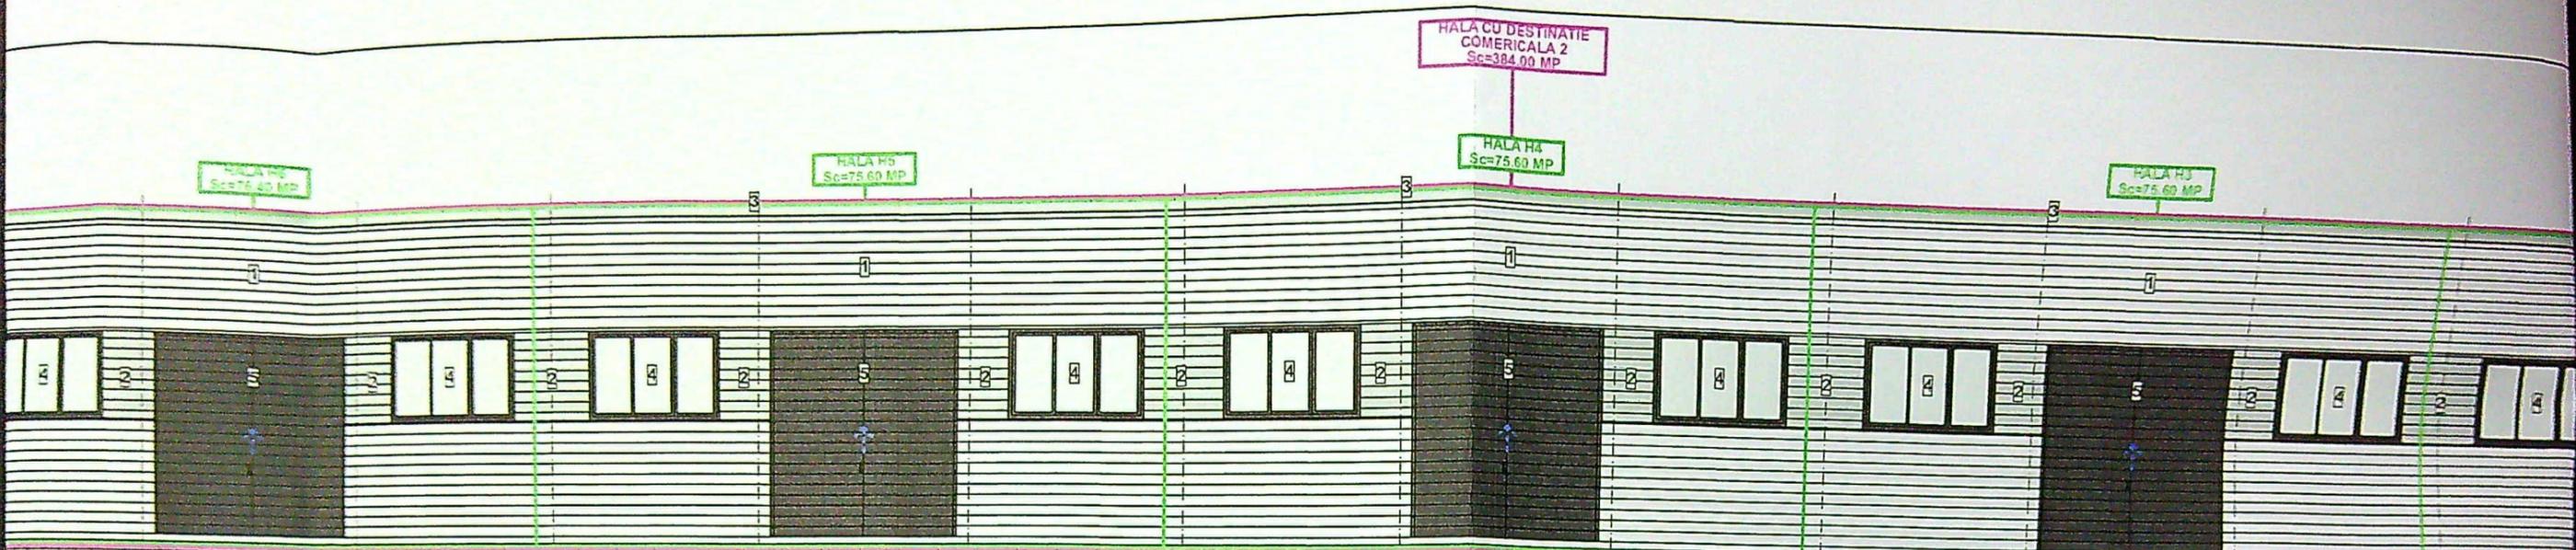


FATADA PRINCIPALA - HALA CU DESTINATIE COMERCIALA 2

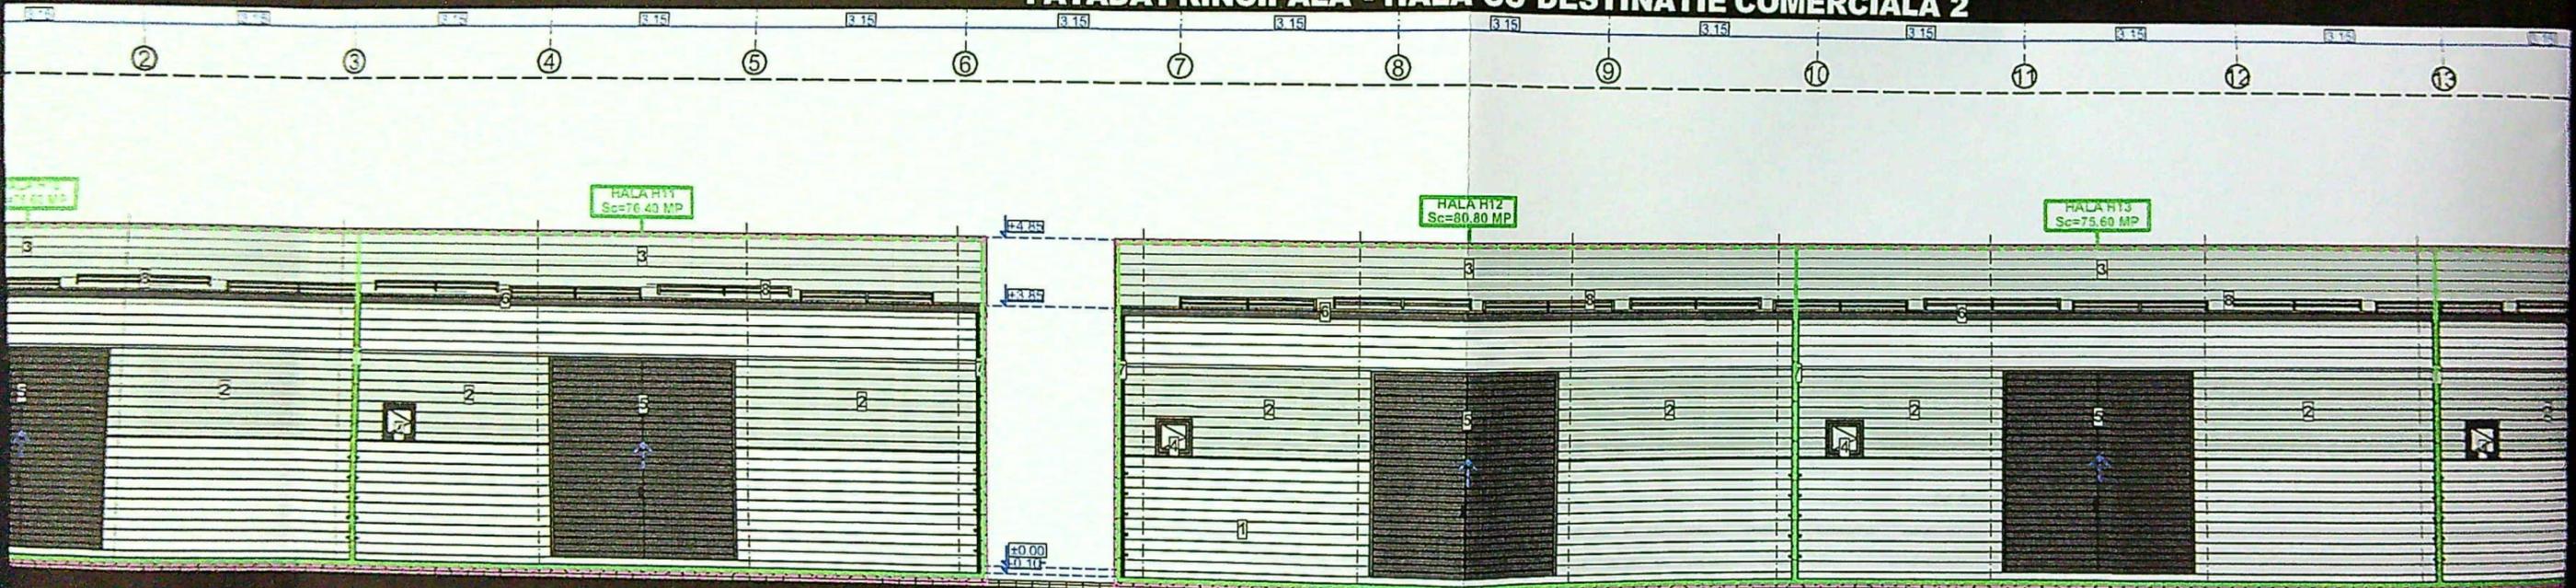

FATADA SECUNDARA

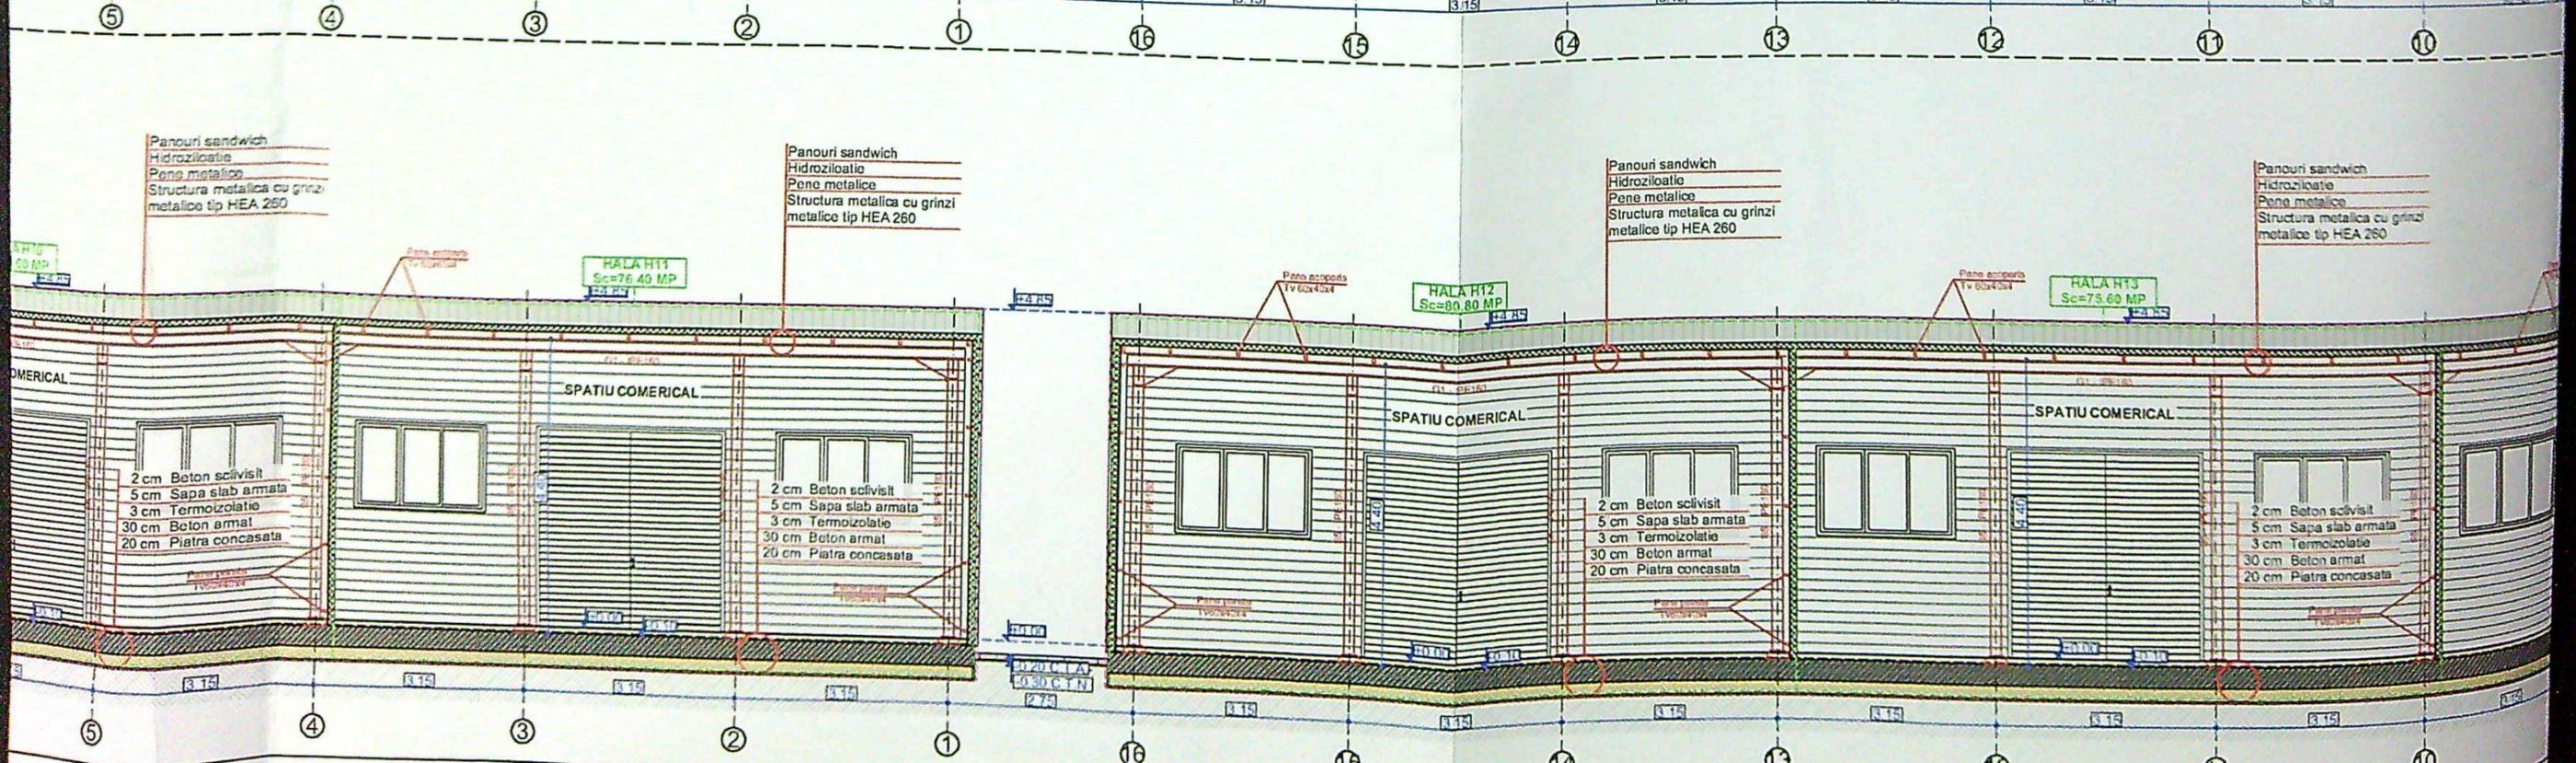


FATADE LATERALE - HALE CU DESTINATIE COMERCIALA 1,2,3,4
scara 1:100

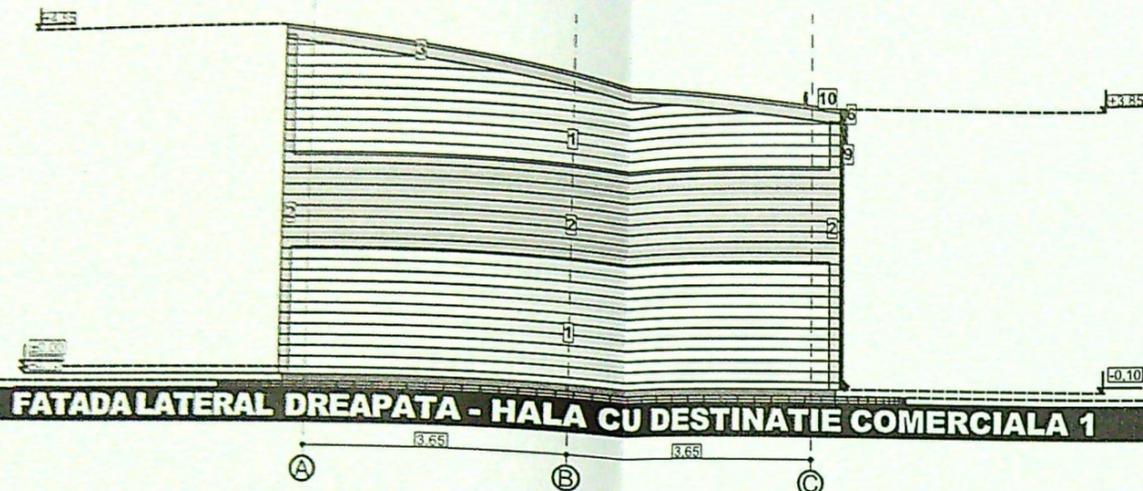


FATADA LATERAL DREAPATA - HALA CU DESTINATIE COMERCIALA 1





FATADA LATERAL STANGA - HALA CU DESTINATIE COMERCIALA 1

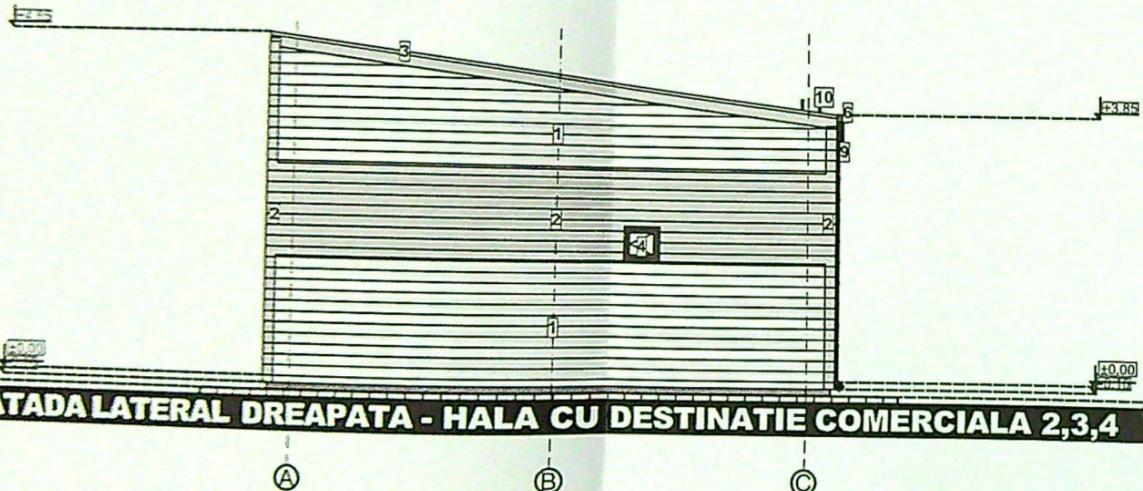


FATADA LATERAL DREAPATA - HALA CU DESTINATIE COMERCIALA 2,3,4

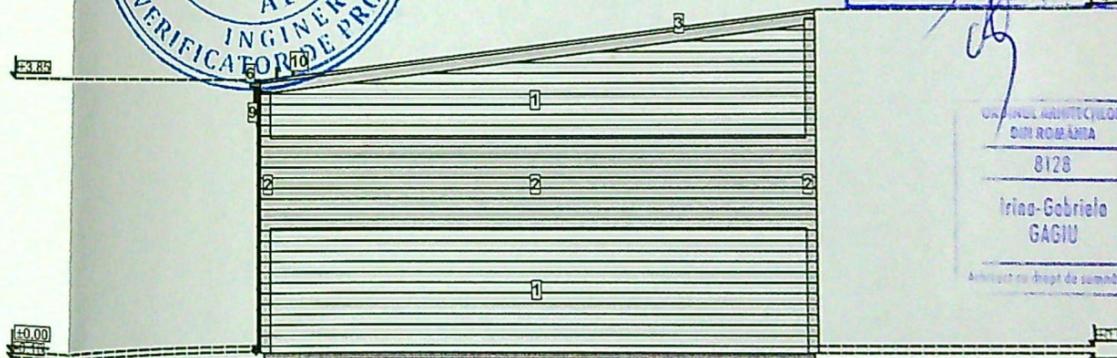

FATADA LATERAL STANGA - HALA CU DESTINATIE COMERCIALA 2,3,4

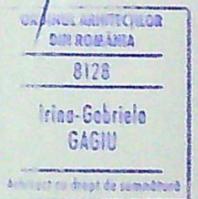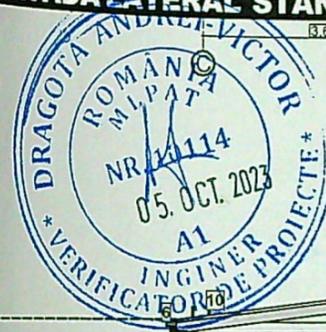

SECTIUNI TRANSVERSALE S. .T. 4-4', S. .T. 5-5', S. .T. 6-6', S. .T. 7-7'
scara 1:100

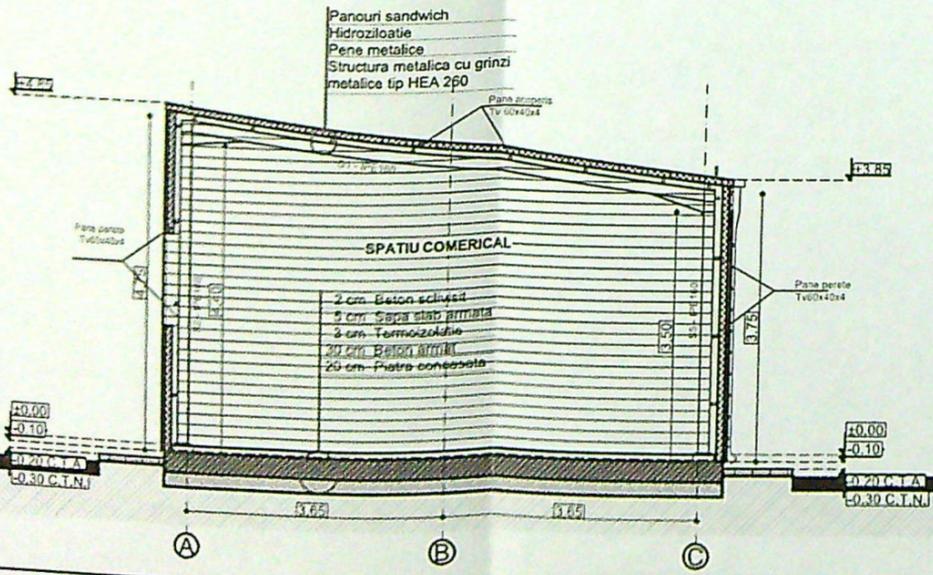

LEGENDA FINISAJE FATADE:

- 1 Panouri sadwich tip "isopan" culoare gri deschis
- 2 Panouri sadwich tip "isopan" culoare gri inchis
- 3 Invelitoare din panouri sadwich tip "isopan" culoare gri inchis
- 4 Tamplarie PVC cu geam termoizolant triplu stratificat culoare gri antracit
- 5 Usa din profil tabla metalica culoare gri antracit
- 6 Jgheab tabla prevopsit culoare gri antraicit
- 7 Burlan tabla prevopsit culoare gri antraicit
- 8 Parazapezi (opritori zapada)

COTA TERENULUI NATURAL PROPUS = - 0.30 m
COTA TERENULUI AMENAJAT PROPUS = -0.20 m

CATEGORIA DE IMPORTANTA "C"
CLASA DE IMPORTANTA III

CERINTA REFERAT - Nr./DATA

VERIF
EXPE
Ro
EL
SEF
PRO
DES

NR.
3
C.
NR.
9