



Legatura FO cu Int.10

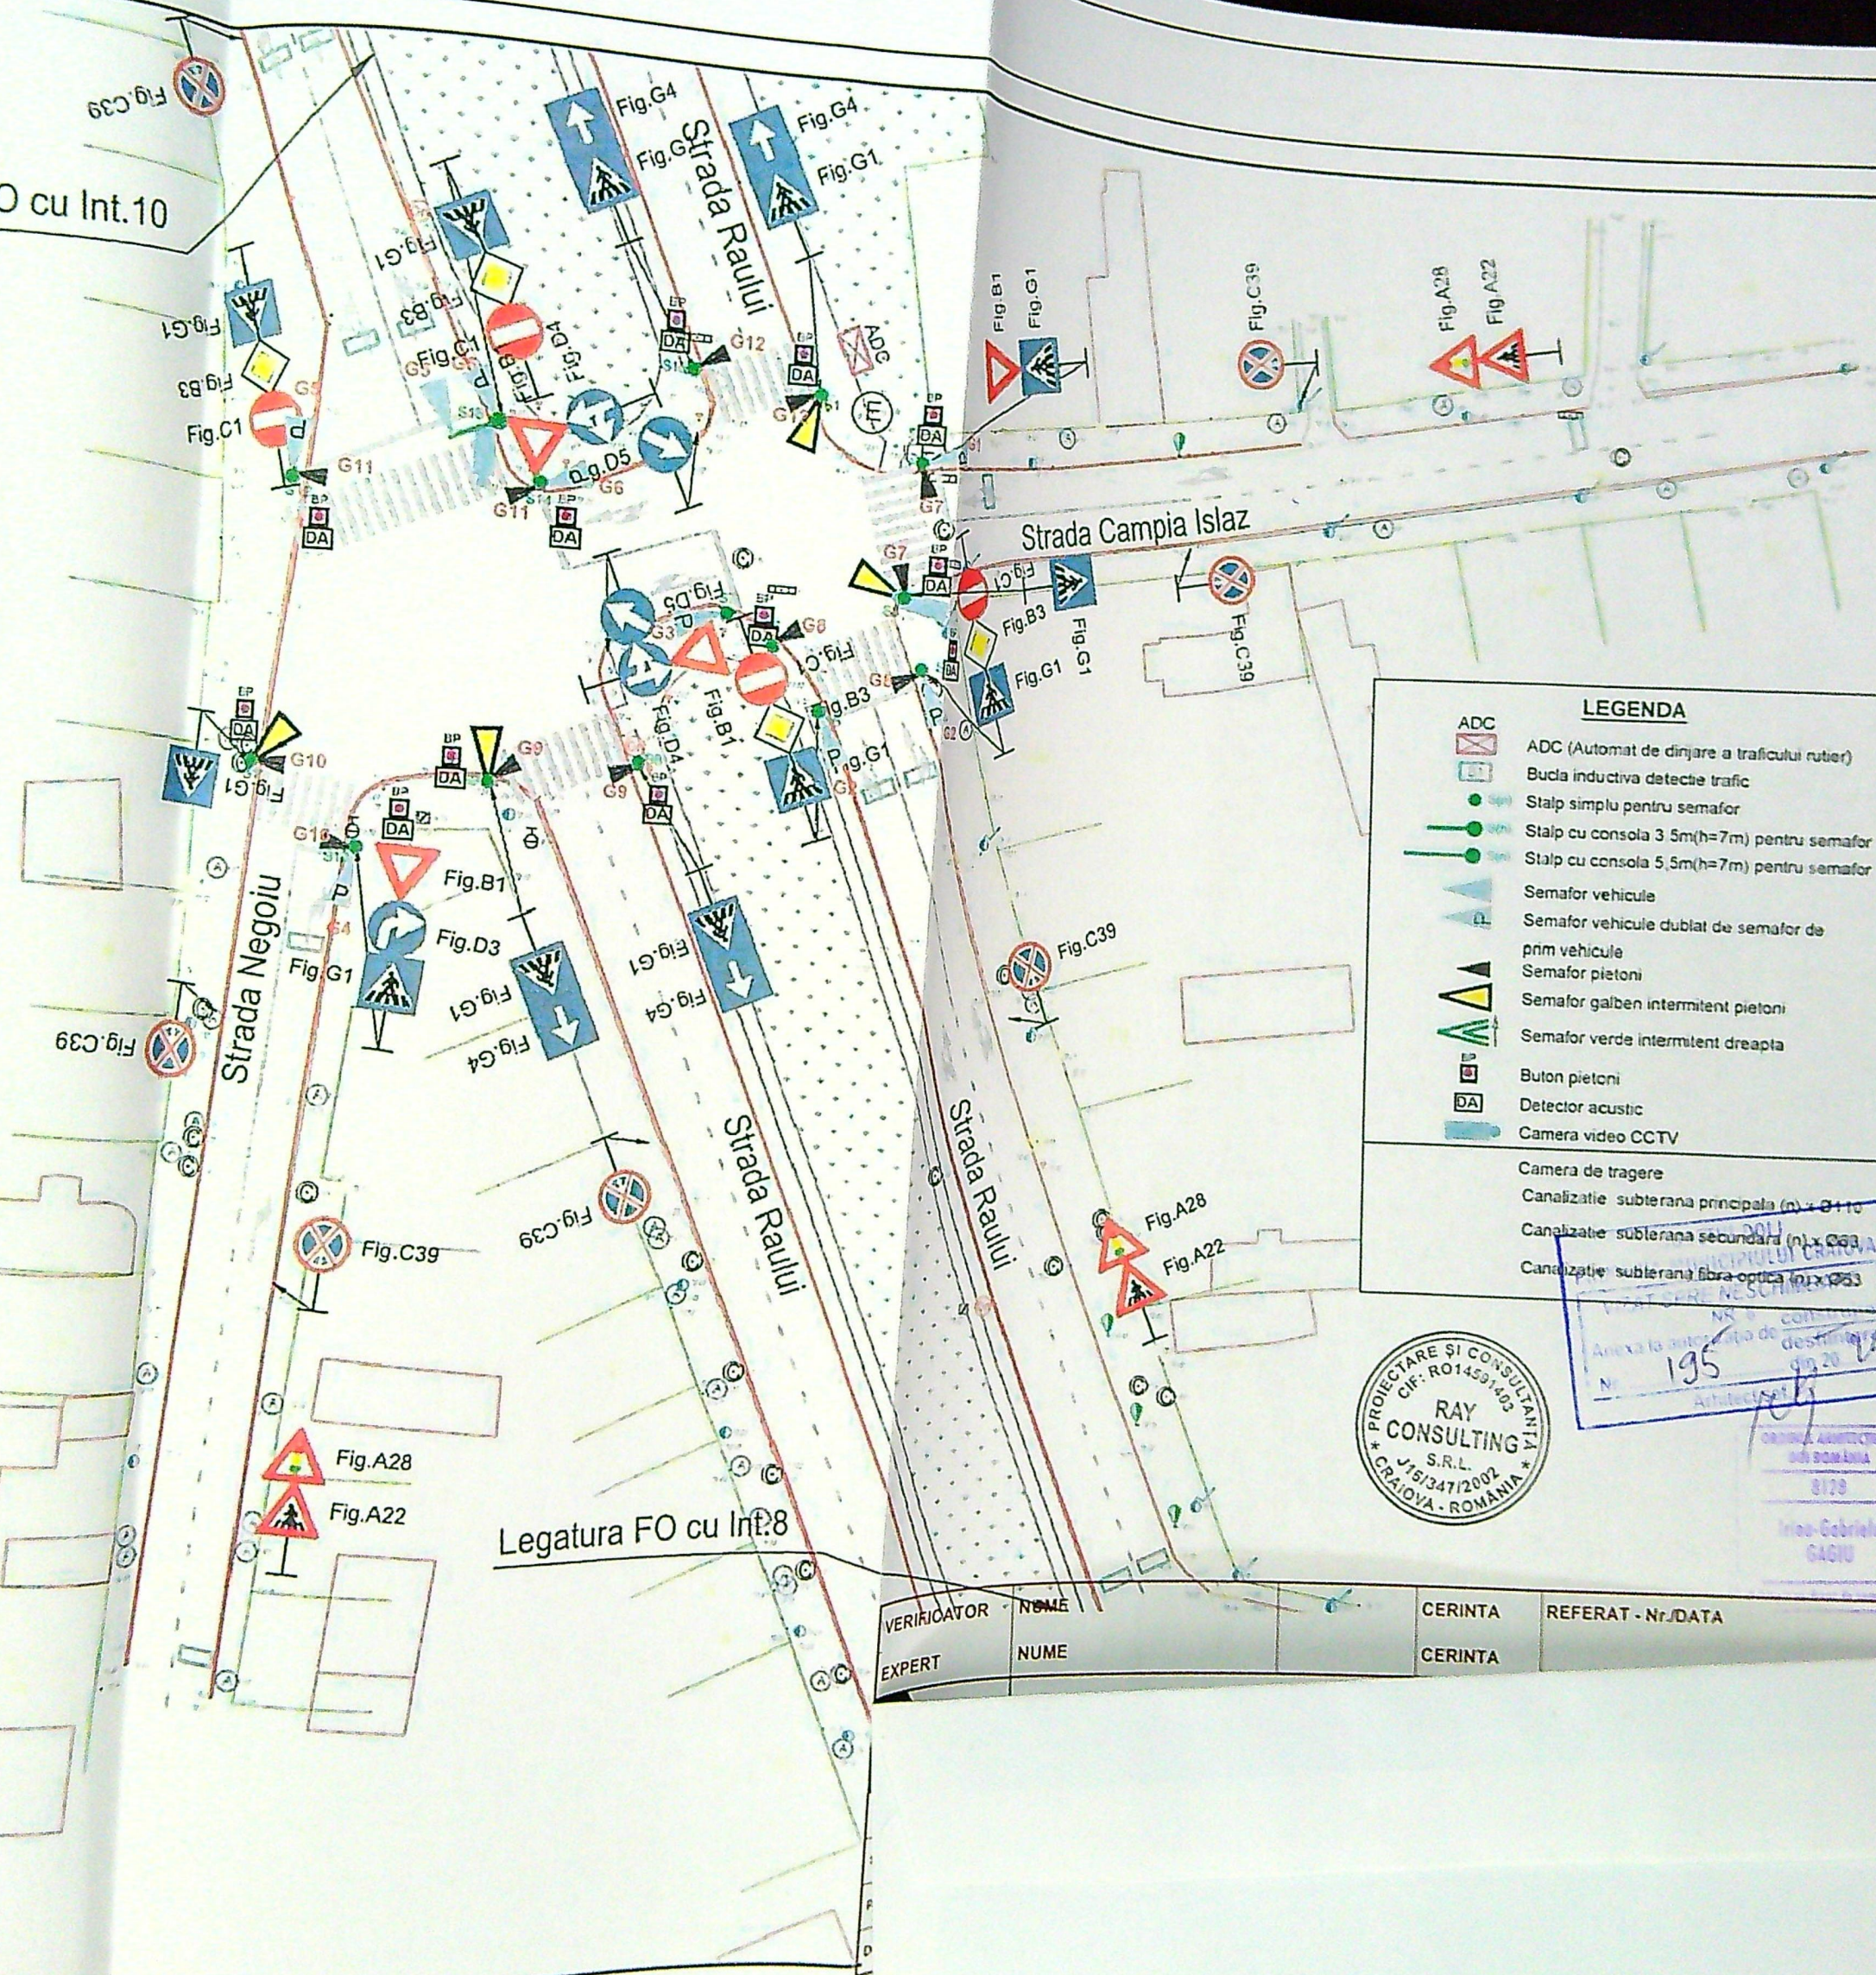

LEGENDA

- ADC (Automat de dirijare a traficului rutier)
- Bucia inductiva detectie trafic
- Stalp simplu pentru semafor
- Stalp cu consola 3.5m(h=7m) pentru semafor
- Stalp cu consola 5.5m(h=7m) pentru semafor
- Semafor vehicule
- Semafor vehicule dublat de semafor de prim vehicule
- Semafor pietoni
- Semafor galben intermitent pietoni
- Semafor verde intermitent dreapta
- Buton pietoni
- Detector acustic
- Camera video CCTV

Camera de tragere
Canalizatie subterana principala (n) x Ø110
Canalizatie subterana secundara (n) x Ø63
Canalizatie subterana fibra optica (n) x Ø63

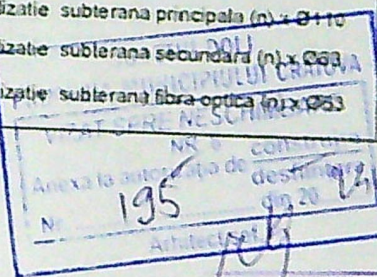

ORDINUL ARHITECTURILOR
DE ROMANIA
8173
Inca-Gabriela
GAGIU

VERIFICATOR	NUME	CERINTA	REFERAT - Nr./DATA
EXPERT	NUME	CERINTA	