


PLAN DE SITUATIE

Scara 1:500

Coord	Est	Nord
V	402957.340	313628.505
Ti	402956.878	313623.151
B	402957.197	313628.525
Te	402958.372	313633.778

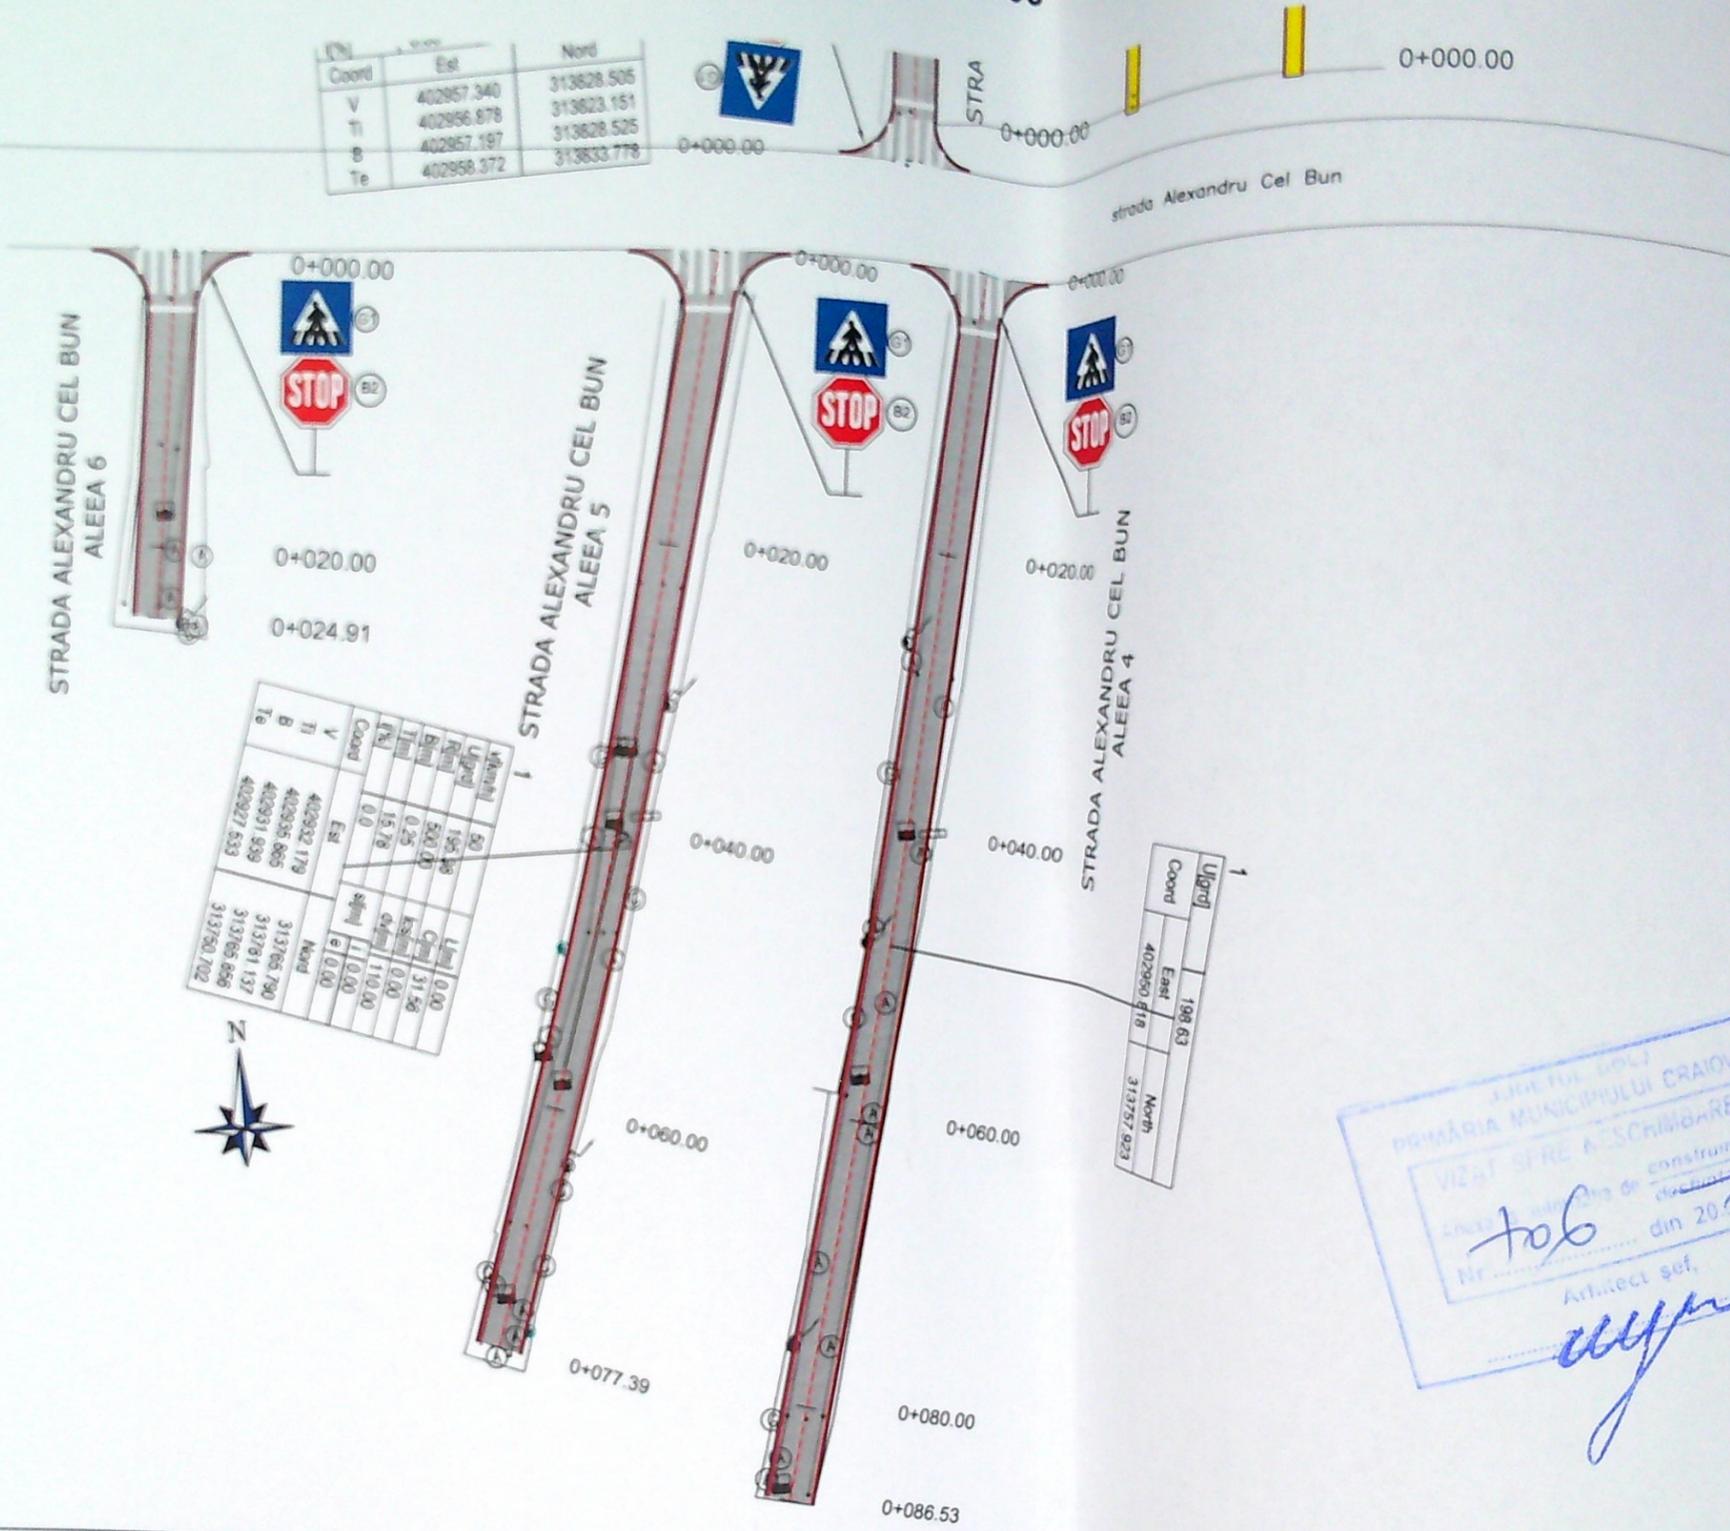

Coord	Est	Nord
V	402952.179	313765.790
Ti	402955.865	313781.137
B	402951.939	313768.856
Te	402927.533	313750.702

Coord	Est	Nord
V	198.63	313757.923
Ti	402950.418	313757.923

LEGENDA

- CAROSABIL
- TROTUAR
- AX PROIECTAT
- MARGINE PARTE CAROSABILA
- BORDURA 20X25

JUDETUL DOLU
 PRIMĂRIA MUNICIPIULUI CRAIOVA
 VIZAT ȘI ȘTAMPAT DE CONSTRUCȚII
 Nr. 106 din 2014
 Arhitect șef,
[Signature]



VERIFICATOR / EXPERT	NUME	SEMNATURA	CERINTA	REFERAT / EXPERTIZA NR. / DATA
	S.C. GRAFIC TENDS S.R.L.			Beneficiar: MUNICIPIUL CRAIOVA JUDETUL DOLU
SPECIFICATIE	C.I.F. RO 16512643			
SEF PROIECT	Str. Ederei nr. 13, parter, Sat Tamasi, Com. Corbeanca, Jud. Ifov			
PROIECTAT	Tel: 0728 032 469; Fax: 021 568 10 33			
DESEINAT	NUME			
	ing. Alexandru Maroiu			
	ing. Alex...			



PLAN DE SITUATIE

Scara 1:500



v[km/h]	10	L[m]	0.00
U[grd]	109.80	C[m]	1.42
R[m]	1.00	los[m]	10.00
B[m]	0.32	dv[m]	20.00
T[m]	0.86	sl[m]	0.00
(%)	0.00	s[m]	0.00
Coord	Est	Nord	
V	402960.460	313844.438	
Ti	402960.295	313843.598	
B	402960.184	313844.282	
Te	402959.654	313844.730	

v[km/h]	30	L[m]	0.00
U[grd]	193.16	C[m]	10.74
R[m]	100.00	los[m]	20.00
B[m]	0.14	dv[m]	60.00
T[m]	5.37	sl[m]	0.00
(%)	0.00	s[m]	0.00
Coord	Est	Nord	
V	402957.340	313828.505	
Ti	402956.878	313823.151	
B	402957.197	313828.525	
Te	402958.372	313833.778	

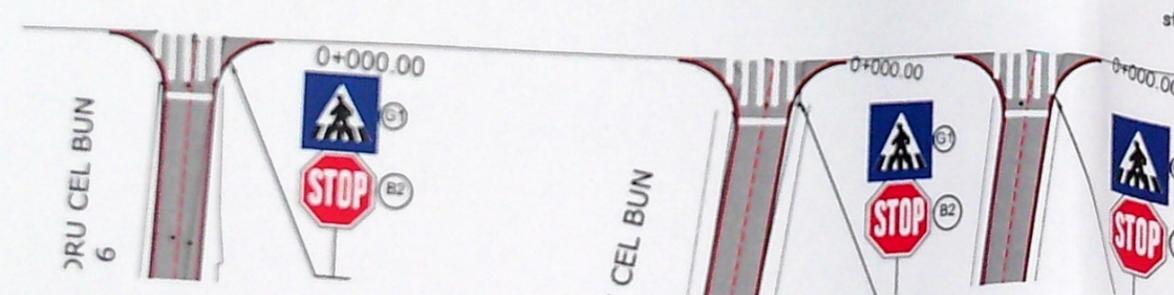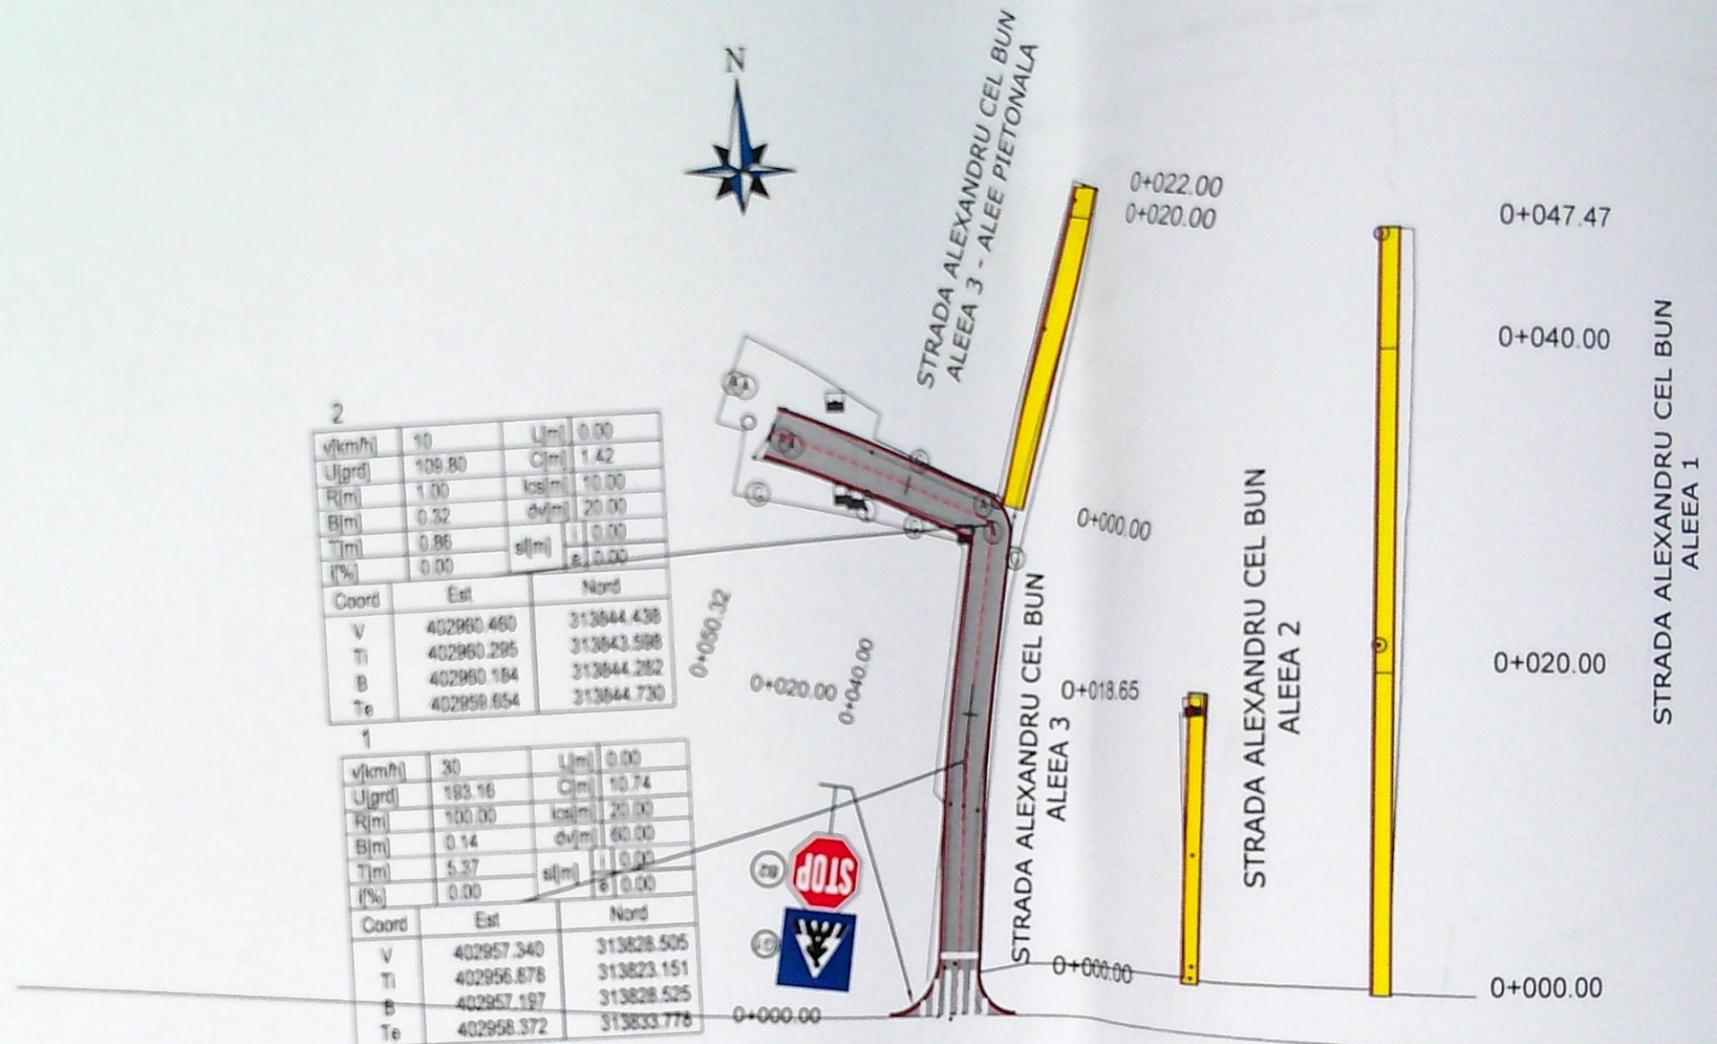

JUDEȚUL ILOVA
 PRIMĂRIA MUNICIPIULUI CRAIOVA
 VIZAT SPRE AESTRIMBĂRE
 Anexa la proiectul de construcție
 Nr. 706 din 20.4.
 Arhitect șef
[Signature]

LEGENDA	
	CAROSABIL
	TROTUAR
	AX PROIECTAT
	MARGINE PARTE CAROSABILA
	BORDURA 20X25

VERIFICATOR EXPERT	NUME	SEMNATURA	CERINTA	REFERAT / EXPER
SPECIFICATIE	S.C. GRAFIC TENDS S.R.L. C.I.F. RO 16512643 Str. Ederei nr. 13, parter, Sat Tamasi, Com. Corbeanca, Jud. Ilfov Tel: 0728 032 469; Fax: 021 568 10 33			
SEF PROIECT	NUME	SEMNATURA	Scara:	Beneficiar:
PROIECTAT	ing. Alexandru Maroiu	<i>[Signature]</i>	1:500	MUNICIPIUL CRAIOVA
DESENAT	ing. Alexandru Maroiu		Data:	"REABILITARE SI MODERNIZARE MUNICIPIUL CRAIOVA: LOT 2 Aleile 1,2,3,4,5,6 ALEXANDRU CEL BUN"