


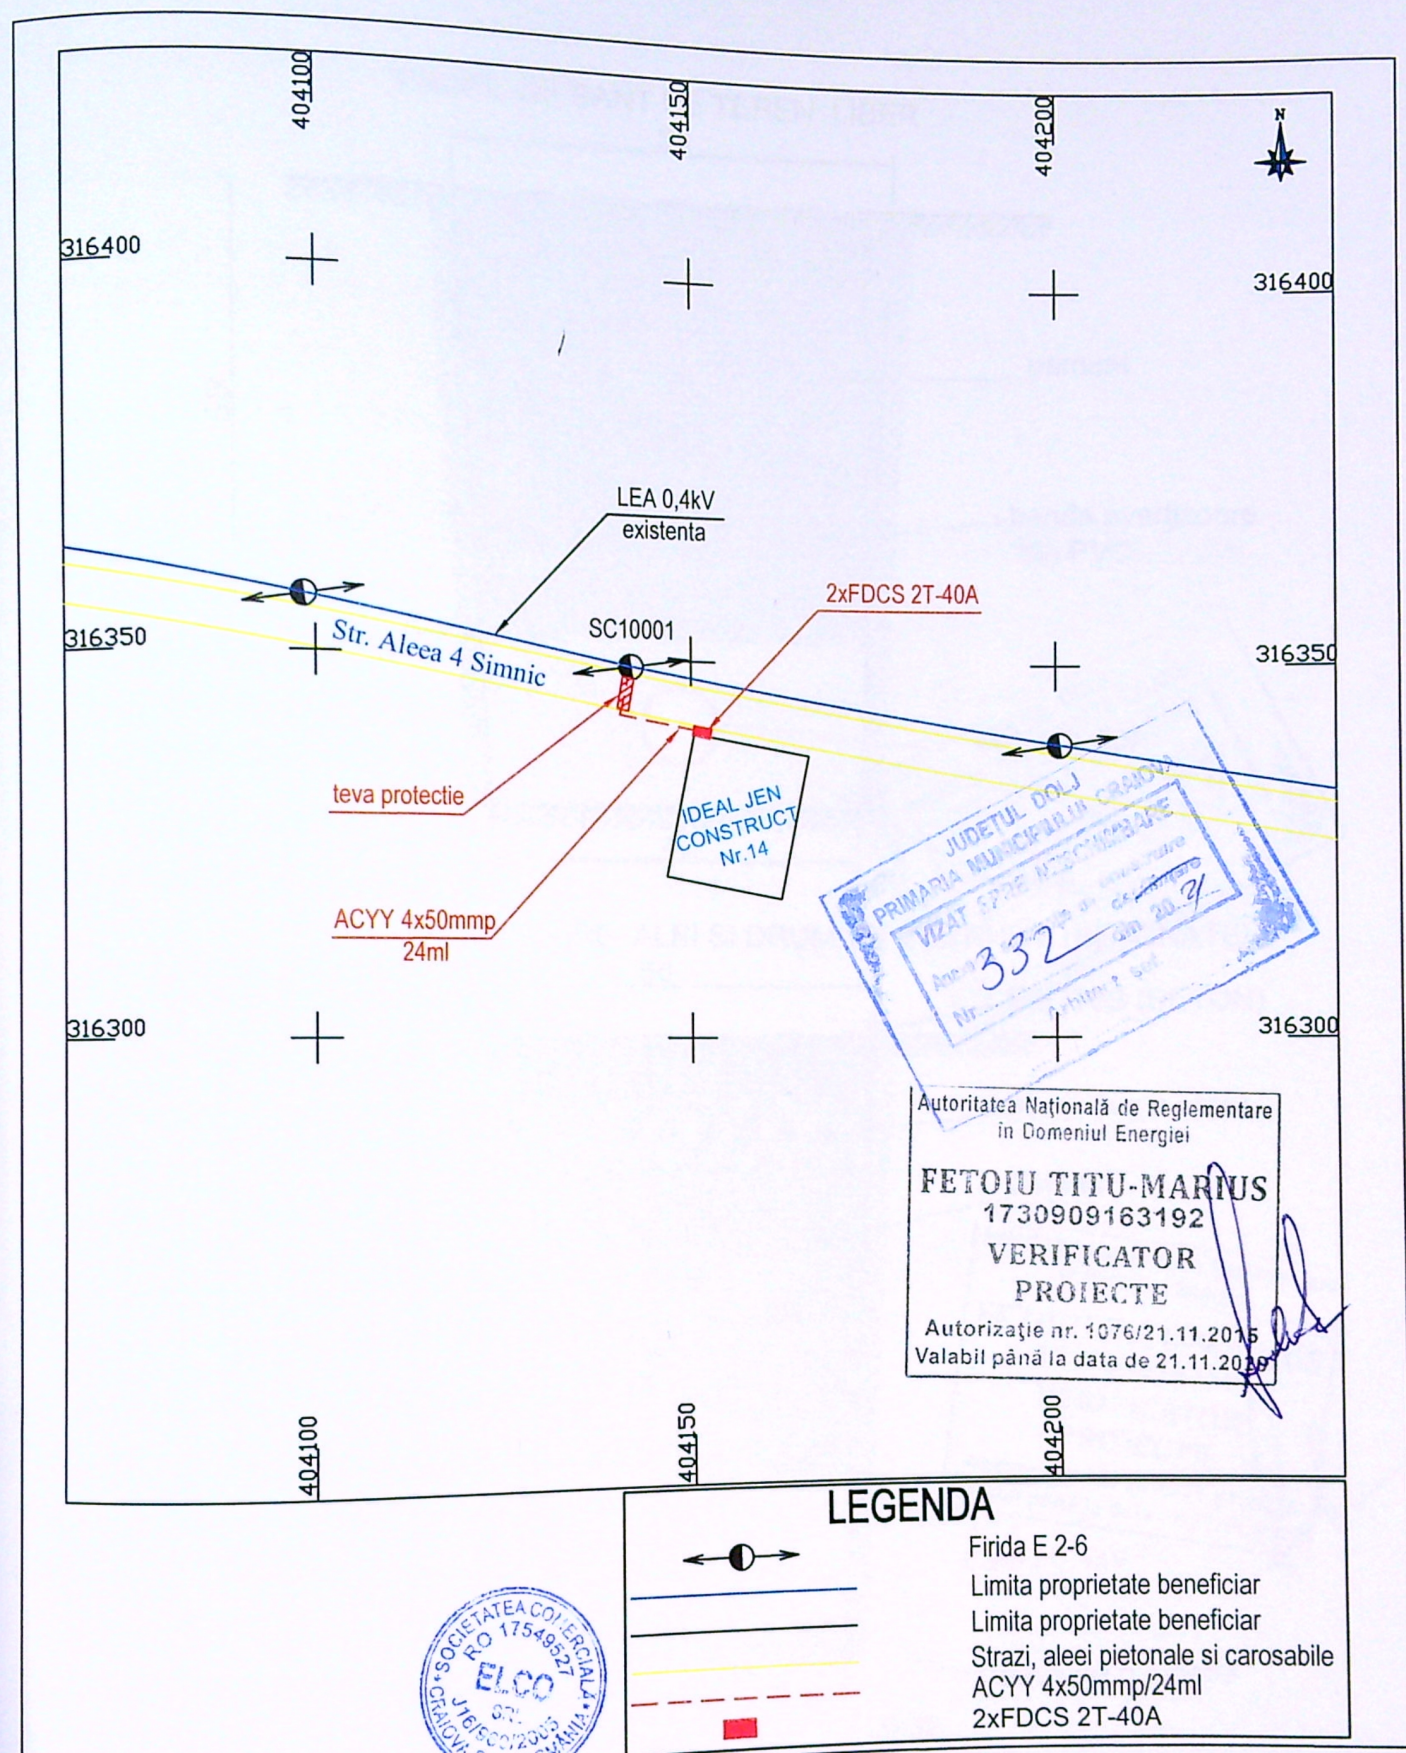

LEGENDA



Firida E 2-6

Limita proprietate beneficiar

Limita proprietate beneficiar

Strazi, alei pietonale si carosabile

ACYY 4x50mm/24ml

2xFDCS 2T-40A

VERIFICATOR				REFERAT / EXPERTIZA NR. / DATA	
VERIFICATOR/EXPERT	NUME	SEMNAURA	CERINTA	Beneficiar:	Proiect nr.
				DISTRIBUTIE ENERGIE OLTENIA S.A.	61/2020
				Titlu proiect: Alimentare cu energie electrica	Faza
				LOCUINTA - IDEAL JEN CONSTRUCT, Craiova,	P.A.C.
				str. Alea 4 Simnic, nr. 8E, jud.Dolj.	
				Titlu plansa:	Plansa nr.
				Plan - SITUATIE PROIECTATA	E-03
SPECIFICATIE	NUME	SEMNAURA	Scara		
			1:1000		
VERIFICAT	ing. Radu Mhail				
PROIECTAT	ing. Ciuca Teodoru				
DESENAT	ing. Ciuca Teodoru				