


Suprafata masurata (mp)	Adresa imobilului, Extravilan
448	Mun. Craiova, (Fost Simnicu de Sus) T63, P1.2 jud. Dolj
Nr. Carte Funciara	Unitatea Administrativ Teritoriala (UAT)
	CRAIOVA

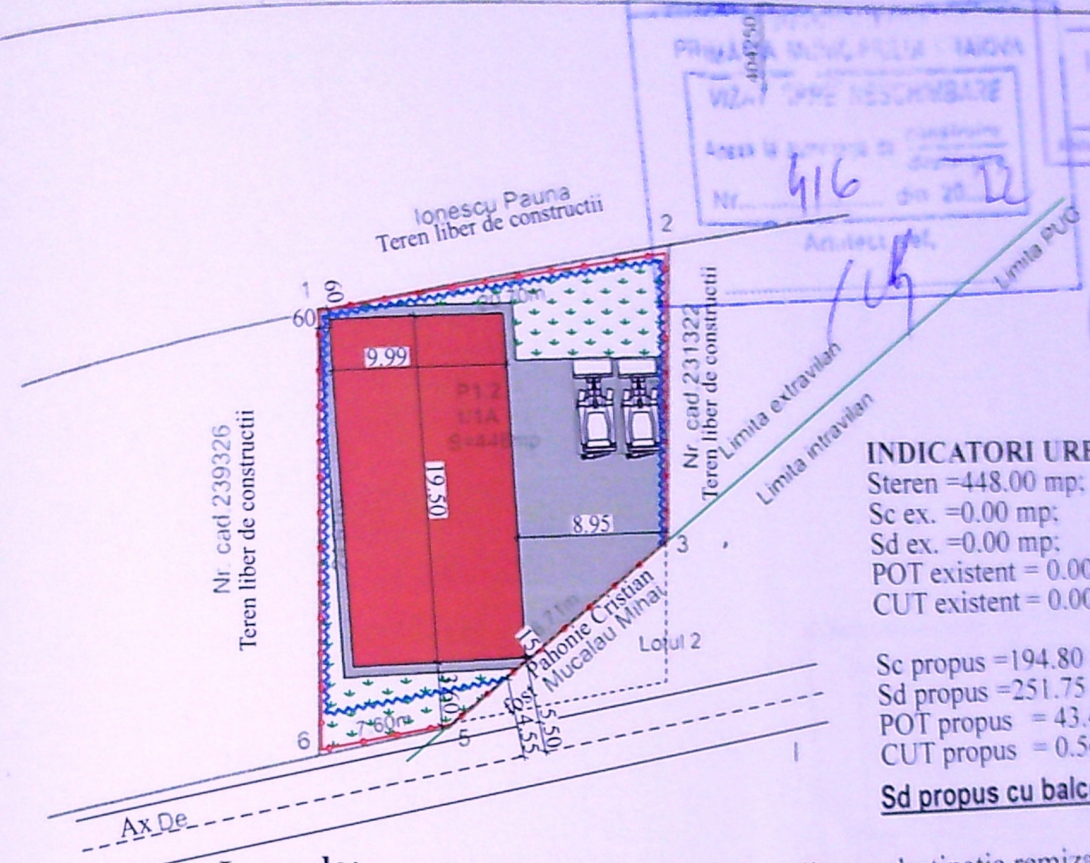

INDICATORI URBANISTICI:
 Steren = 448.00 mp;
 Sc ex. = 0.00 mp;
 Sd ex. = 0.00 mp;
 POT existent = 0.00%;
 CUT existent = 0.00;
 Sc propus = 194.80 mp;
 Sd propus = 251.75 mp;
 POT propus = 43.48%;
 CUT propus = 0.56
Sd propus cu balcoane = 262.80 mp

Legenda:
 ■ Constructie P cu supanta pe structura metalica cu destinatia remiza utilaje agricole - constructie cu caracter provizoriu - durata de amplasare 10 ani
 ■ Imprejmuire propusa L=70.70ml
 --- Limita Intravilan/Extravilan
 ■ Alei auto si pietonale
 ■ Spatiu verde S= 110.00mp
 ■ Limita proprietate

ILIE ELENA
 Semnat digital de ILIE ELENA
 Data: 2020.05.21 11:34:19 +03'00'


A. Date referitoare la teren			
Nr. parcela	Categorie de folosinta	Suprafata (mp)	Mentiuni
1/1	A	448	Teren neimprejmuit: limita conventionala
Total		448	
B. Date referitoare la constructii			
Cod constructie	Destinatia constructiei	Suprafata construita la sol (mp)	Mentiuni
-	-	-	-
-	-	-	-
Total		194.80	

ING S.R.L.
 065/0338.615, 0767/812.784


SCARA: 1:500
DATA: 2022

EXPERTIZA / REFERAT - Nr. / DATA
 BENEFICIAR: PAHONIE CRISTIAN SI PAHONIE MIHAELA
 PROIECT NR: 272/2021
 PLAN: D.T.A.C.
 PLANSA NR: A02


TITLU PROIECT:
 Realizare constructie P cu supanta pe structura metalica cu destinatia remiza utilaje agricole si imprejmuire teren - constructii cu caracter provizoriu durata de amplasare de 10 ani
 ADRESA: jud. Dolj, Craiova, T63, P1.2
TITLU PLANSA:
 PLAN DE SITUATIE

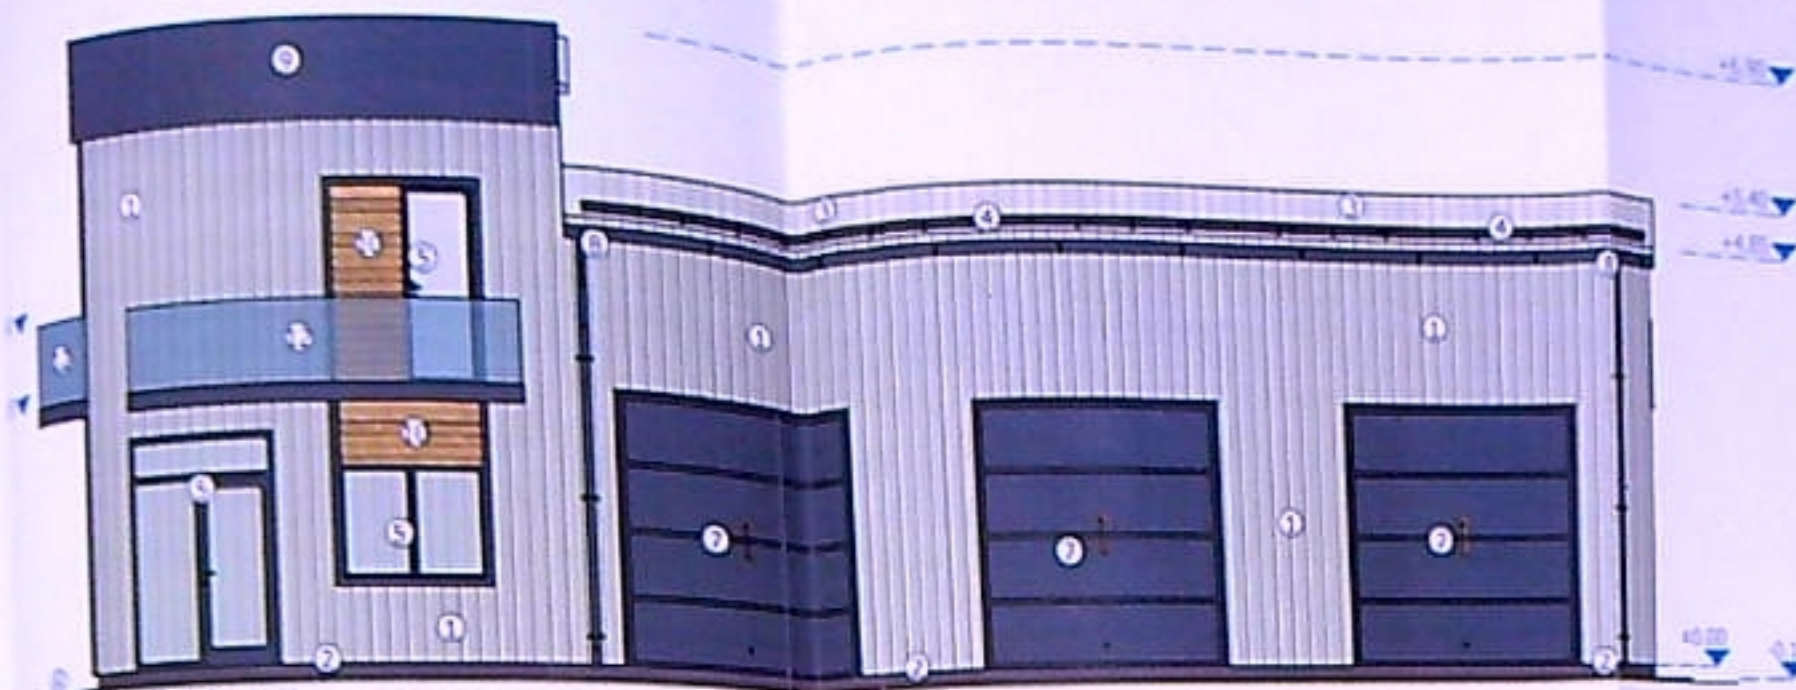


FATADA EST
scara 1:100

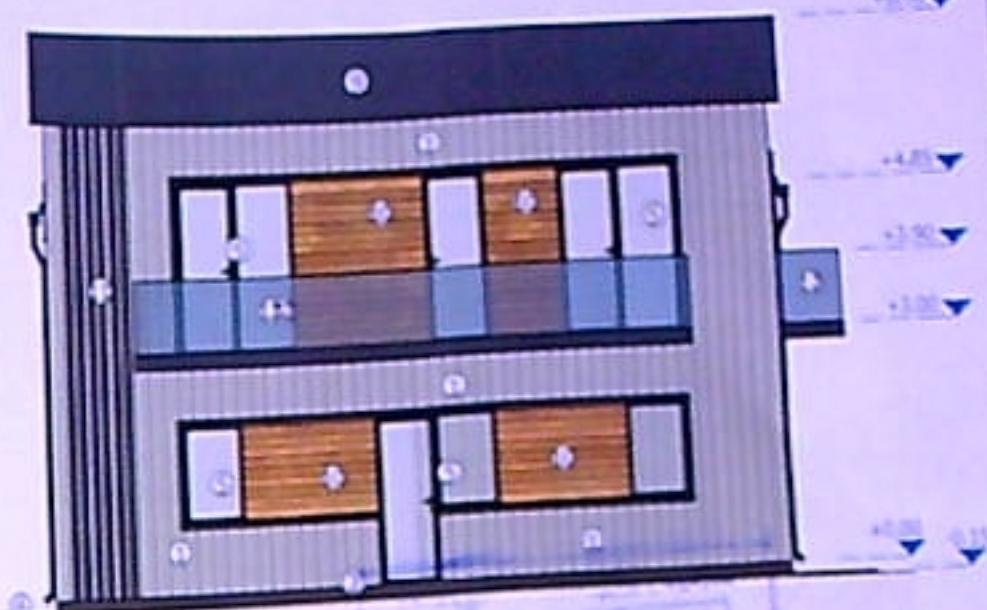

FATADA SUD
scara 1:100

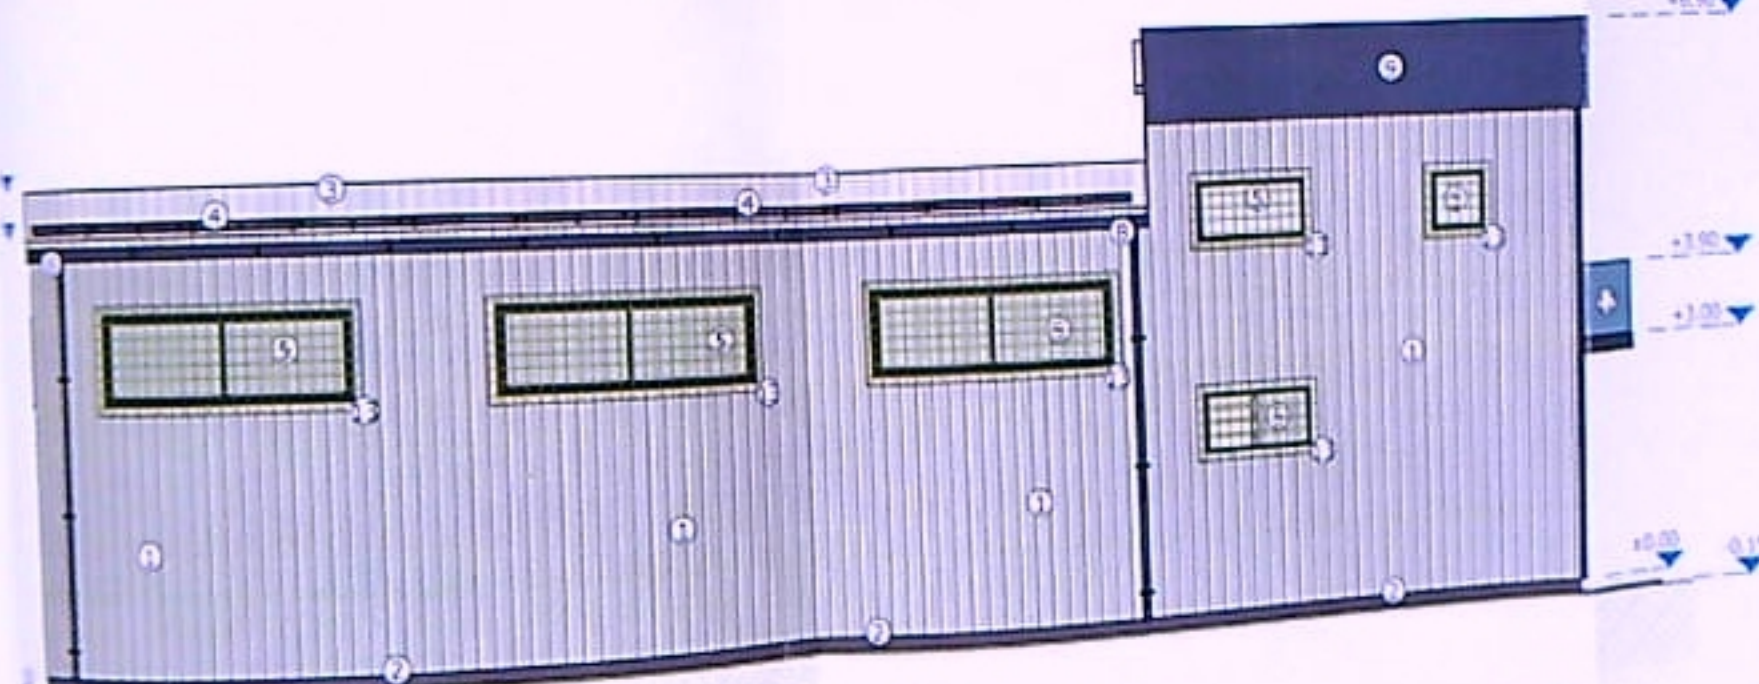

FATADA VEST
scara 1:100

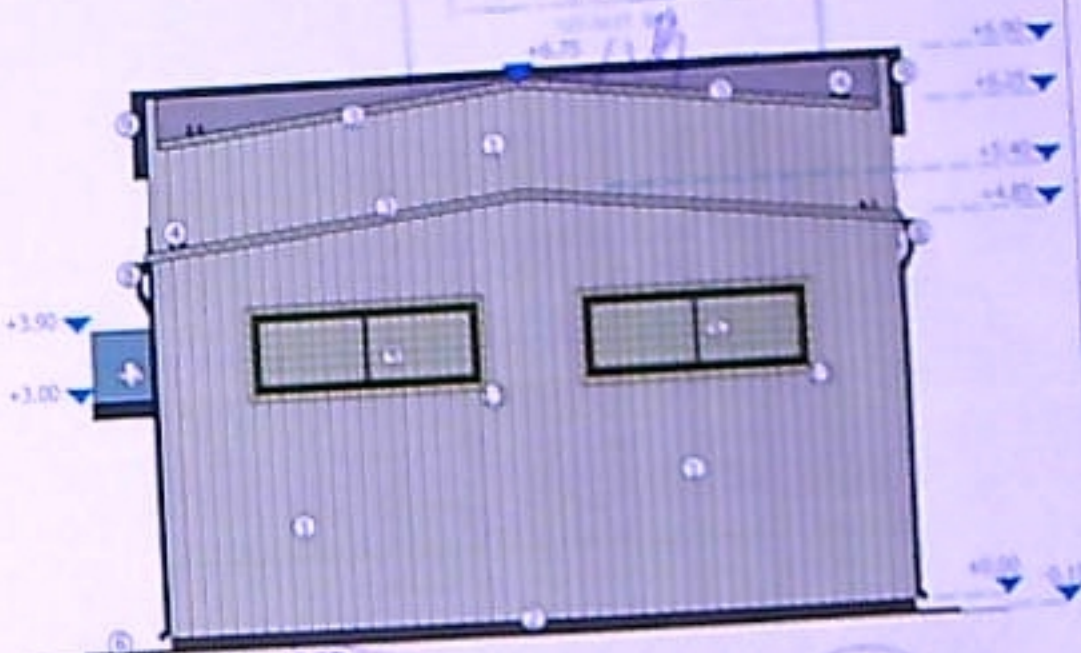

FATADA NORD
scara 1:100

LEGENDA:

- ① PANOURI SANDWICH CULOARE GRI
- ② TENUIALA SPECIALA SOCLU CULOARE GRI
- ③ INVELITOARE PANOURI SANDWICH CULOARE GRI
- ④ OPRITORI ZAPADA
- ⑤ TAMPLARIE PVC CULOARE GRI
- ⑥ TROTUAR PERIMETRAL
- ⑦ USA SECTIONALA CULOARE GRI
- ⑧ IGHEAB SI BURLAN TABLA
- ⑨ ATIC
- ⑩ PLACAJ LEMN/PLACAJ IMITATIE LEMN
- ⑪ TRAFOR
- ⑫ BALUSTRADA STICLA SECURIZATA H=90
- ⑬ PANOU POLICARBONAT OBTURARE VEDERE

NATURA	CERINTA	EXPERTIZA / REFERAT - Nr. / DATA	PROIECT NR.
ING S.R.L.	ING S.R.L.	PAIDONE CRISTIAN SI PAIDONE MIHAELA	272/ 2021
SCALA	1:100	TITLU PROIECT: Bordura constructie Fca repata pe structura metalica in destinatia comuna entele aplicata si suprapunsa termi - constructii de inchiriere parteriale dintr-un complex de 10 ani ADRESA: Juc, Plo, Caramia, TAI, P1, P2 VIZU PLANTA	PAGA D.T.A.C.
DATA	2022	FATADE	PLANSĂ NR. A07