

BILANT TERITORIAL

SUPRAFATA TEREN = 403,00 mp


Arie construita = 77,00 mp + 17,00mp(fantana,fosa, podet) = 94,00mp
 Arie desfasurata = 154,00 mp + 17,00mp = 171,00mp
 Arie utila = 124,00 mp + 15,00mp = 139,00mp

P.O.T. (prop.) = 23,30%


C.U.T. (prop.) = 0,42

LEGENDA

- LIMITA TEREN
- CONSTRUCTIE PROPUSA - CORP A
- GARD PREFABRICATE L= 91,21m
- FOSA SEPTICA 3,0m x 2,50m
- FANTANA
- PODET INTRARE 5,00m x 1,5m

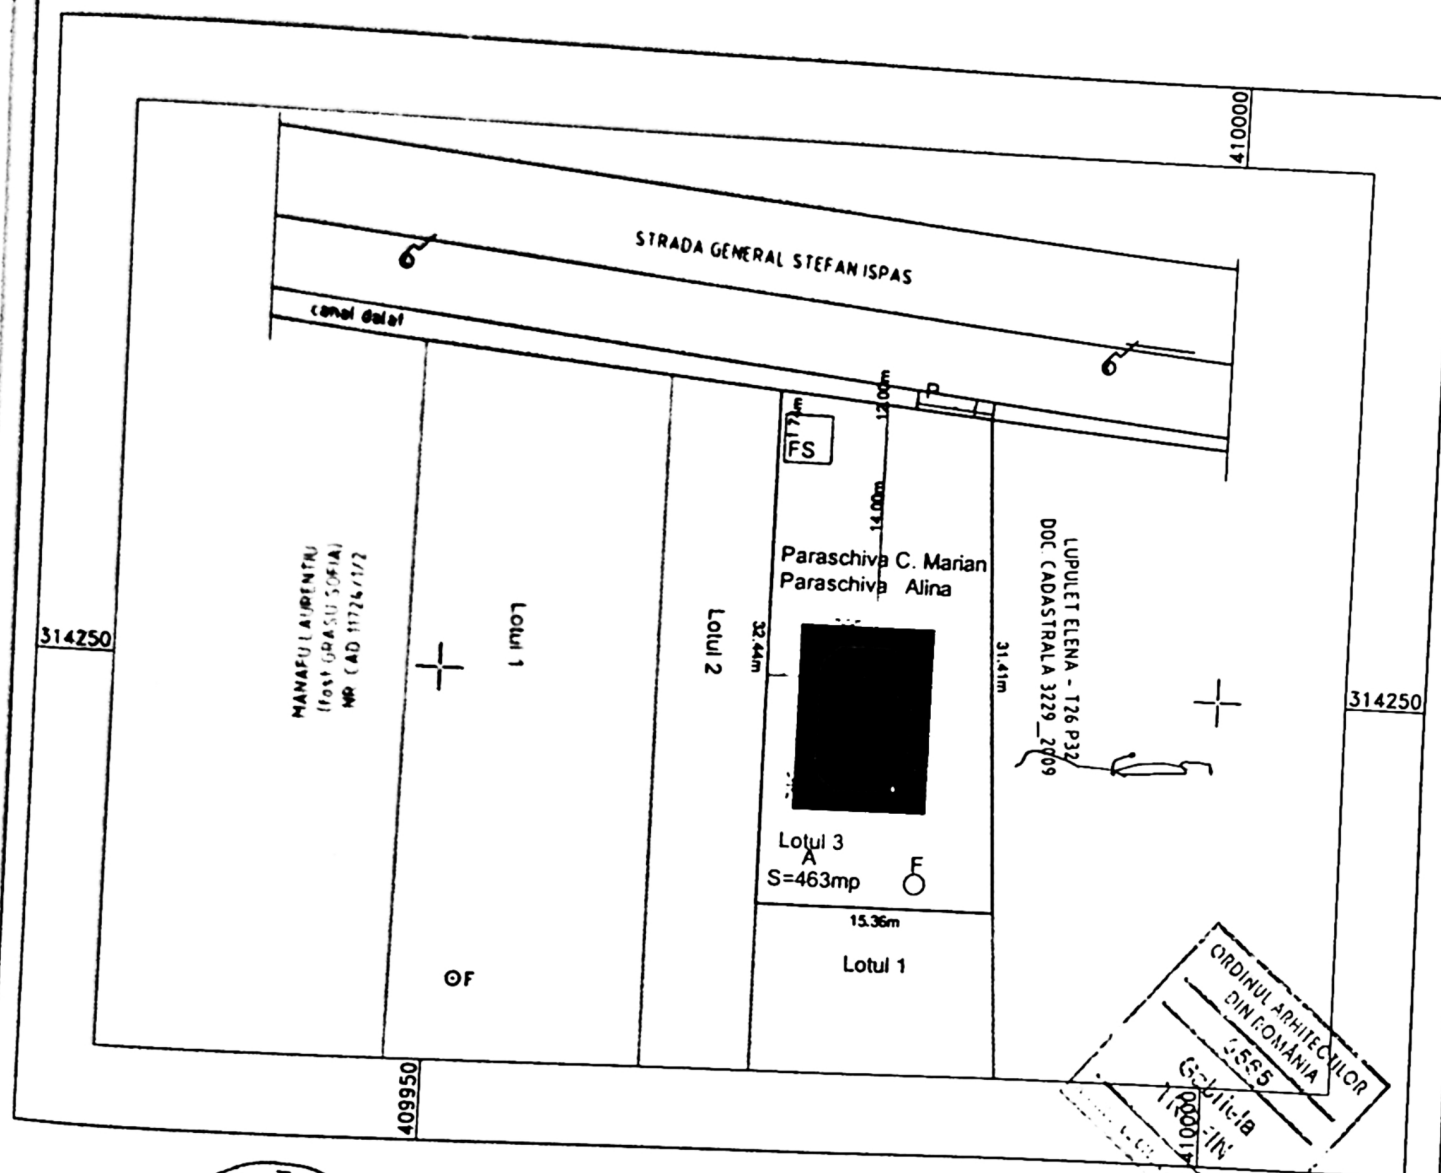

PLAN DE SITUATIE - sc. 1:500

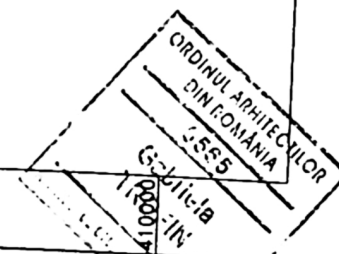

+7.50

+4.40

+2.10

+0.90


±0.00

-0.45





FATADA PRINCIPALA
scara 1:50



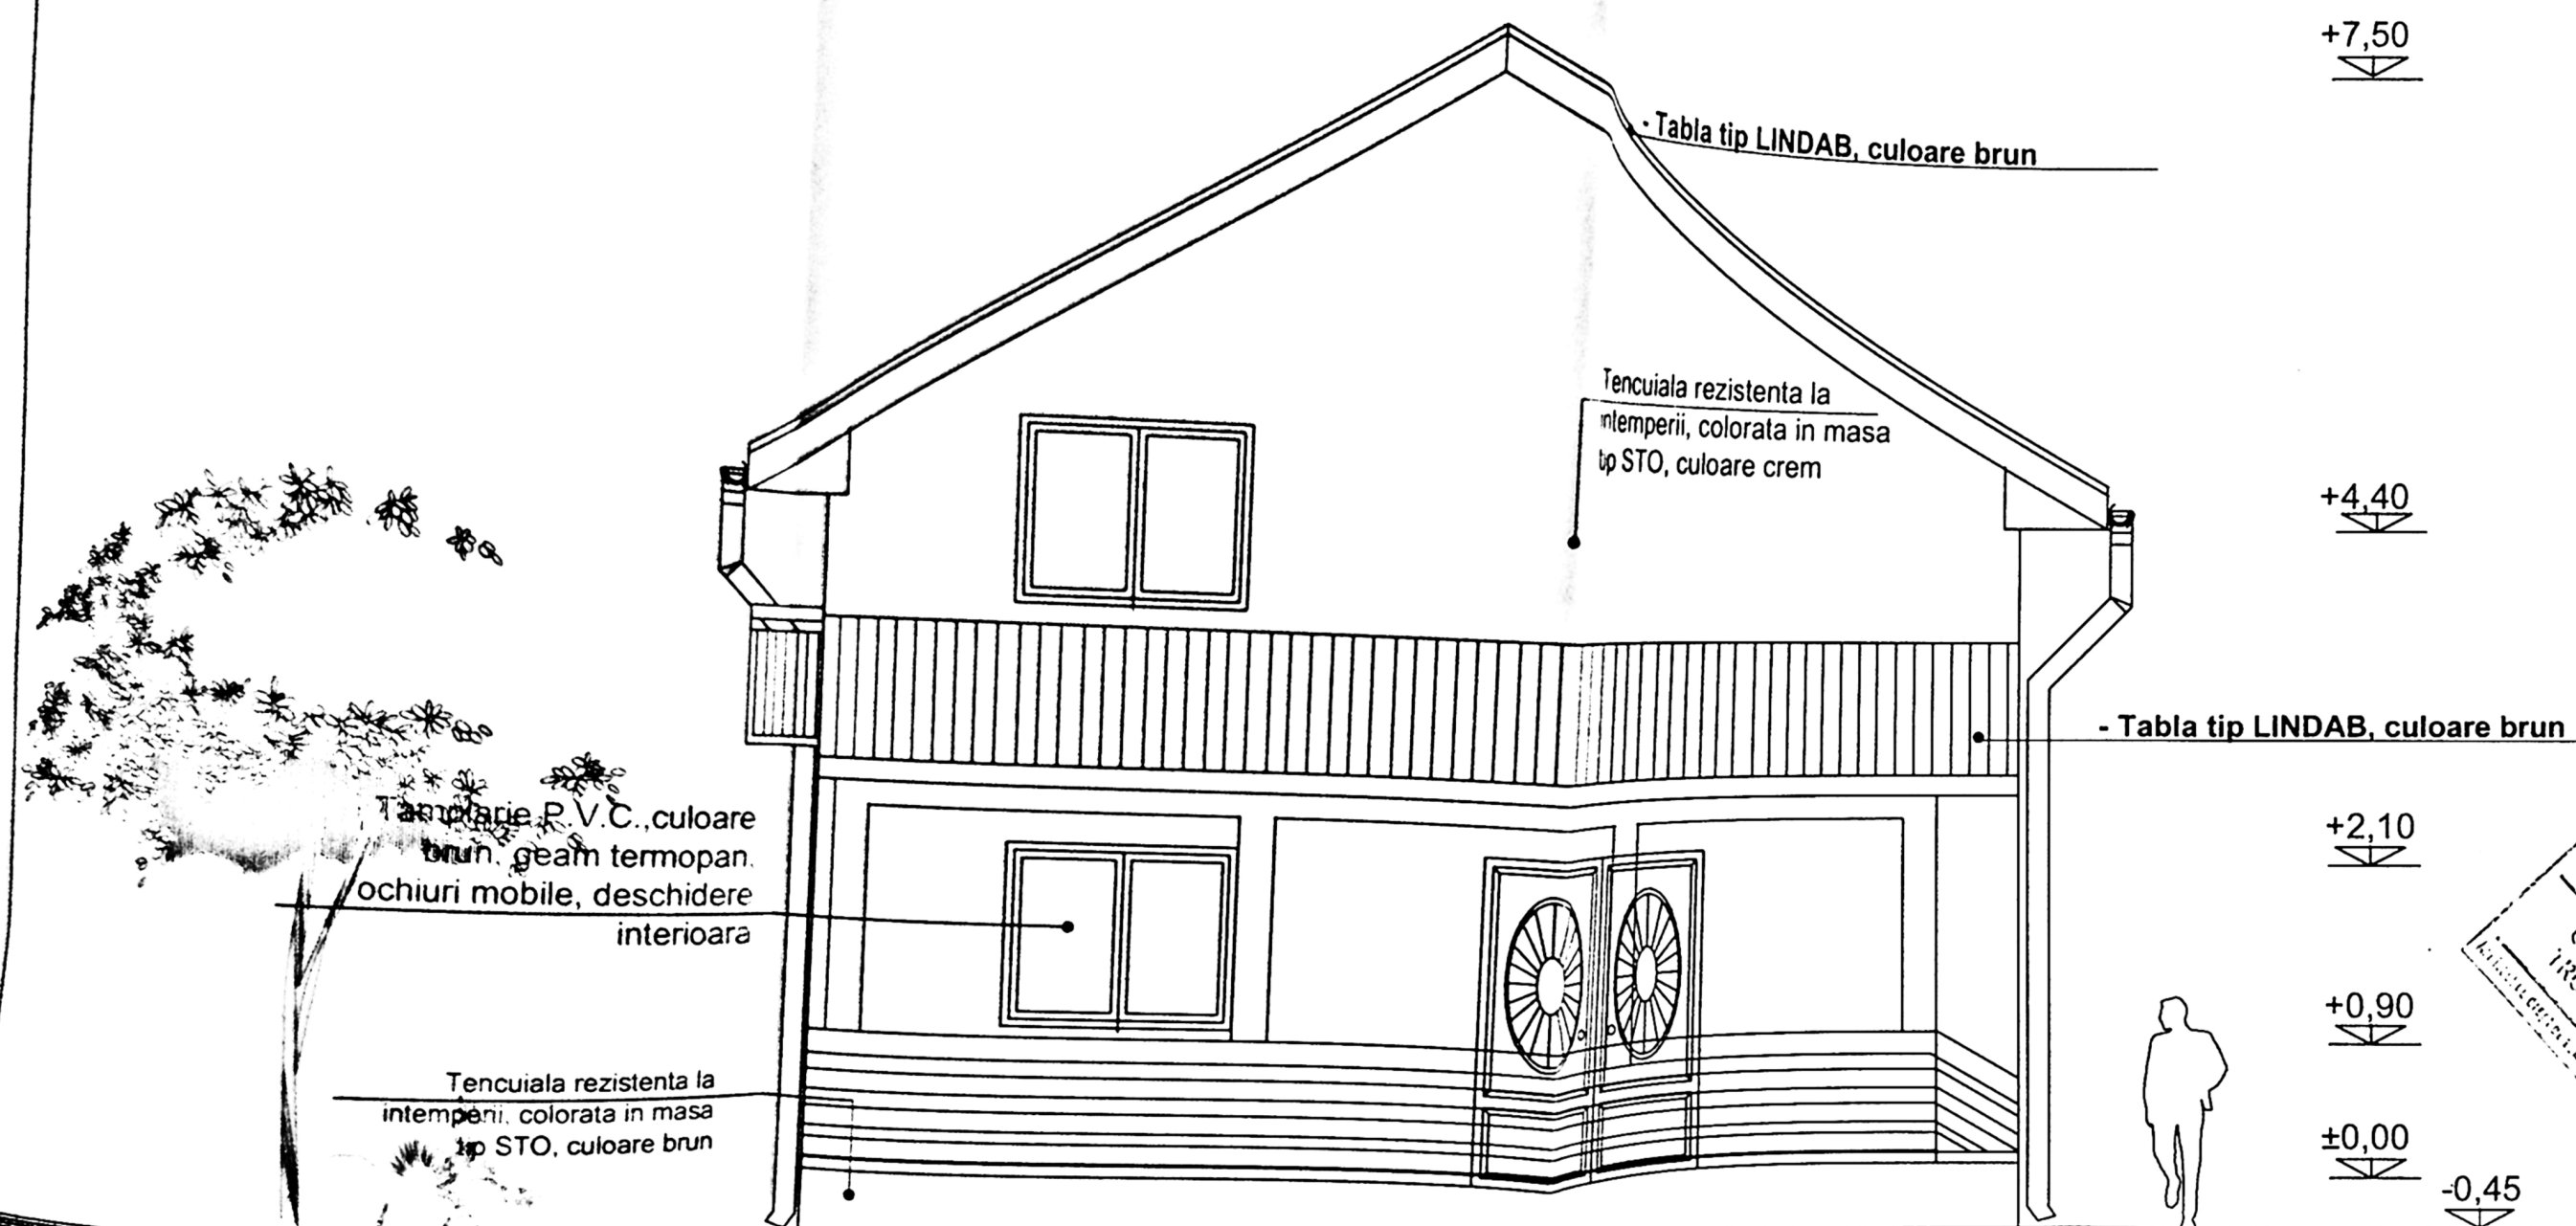



FATADA POSTERIOARA
scara 1:50

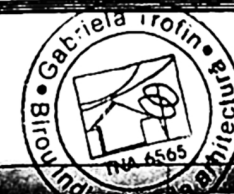

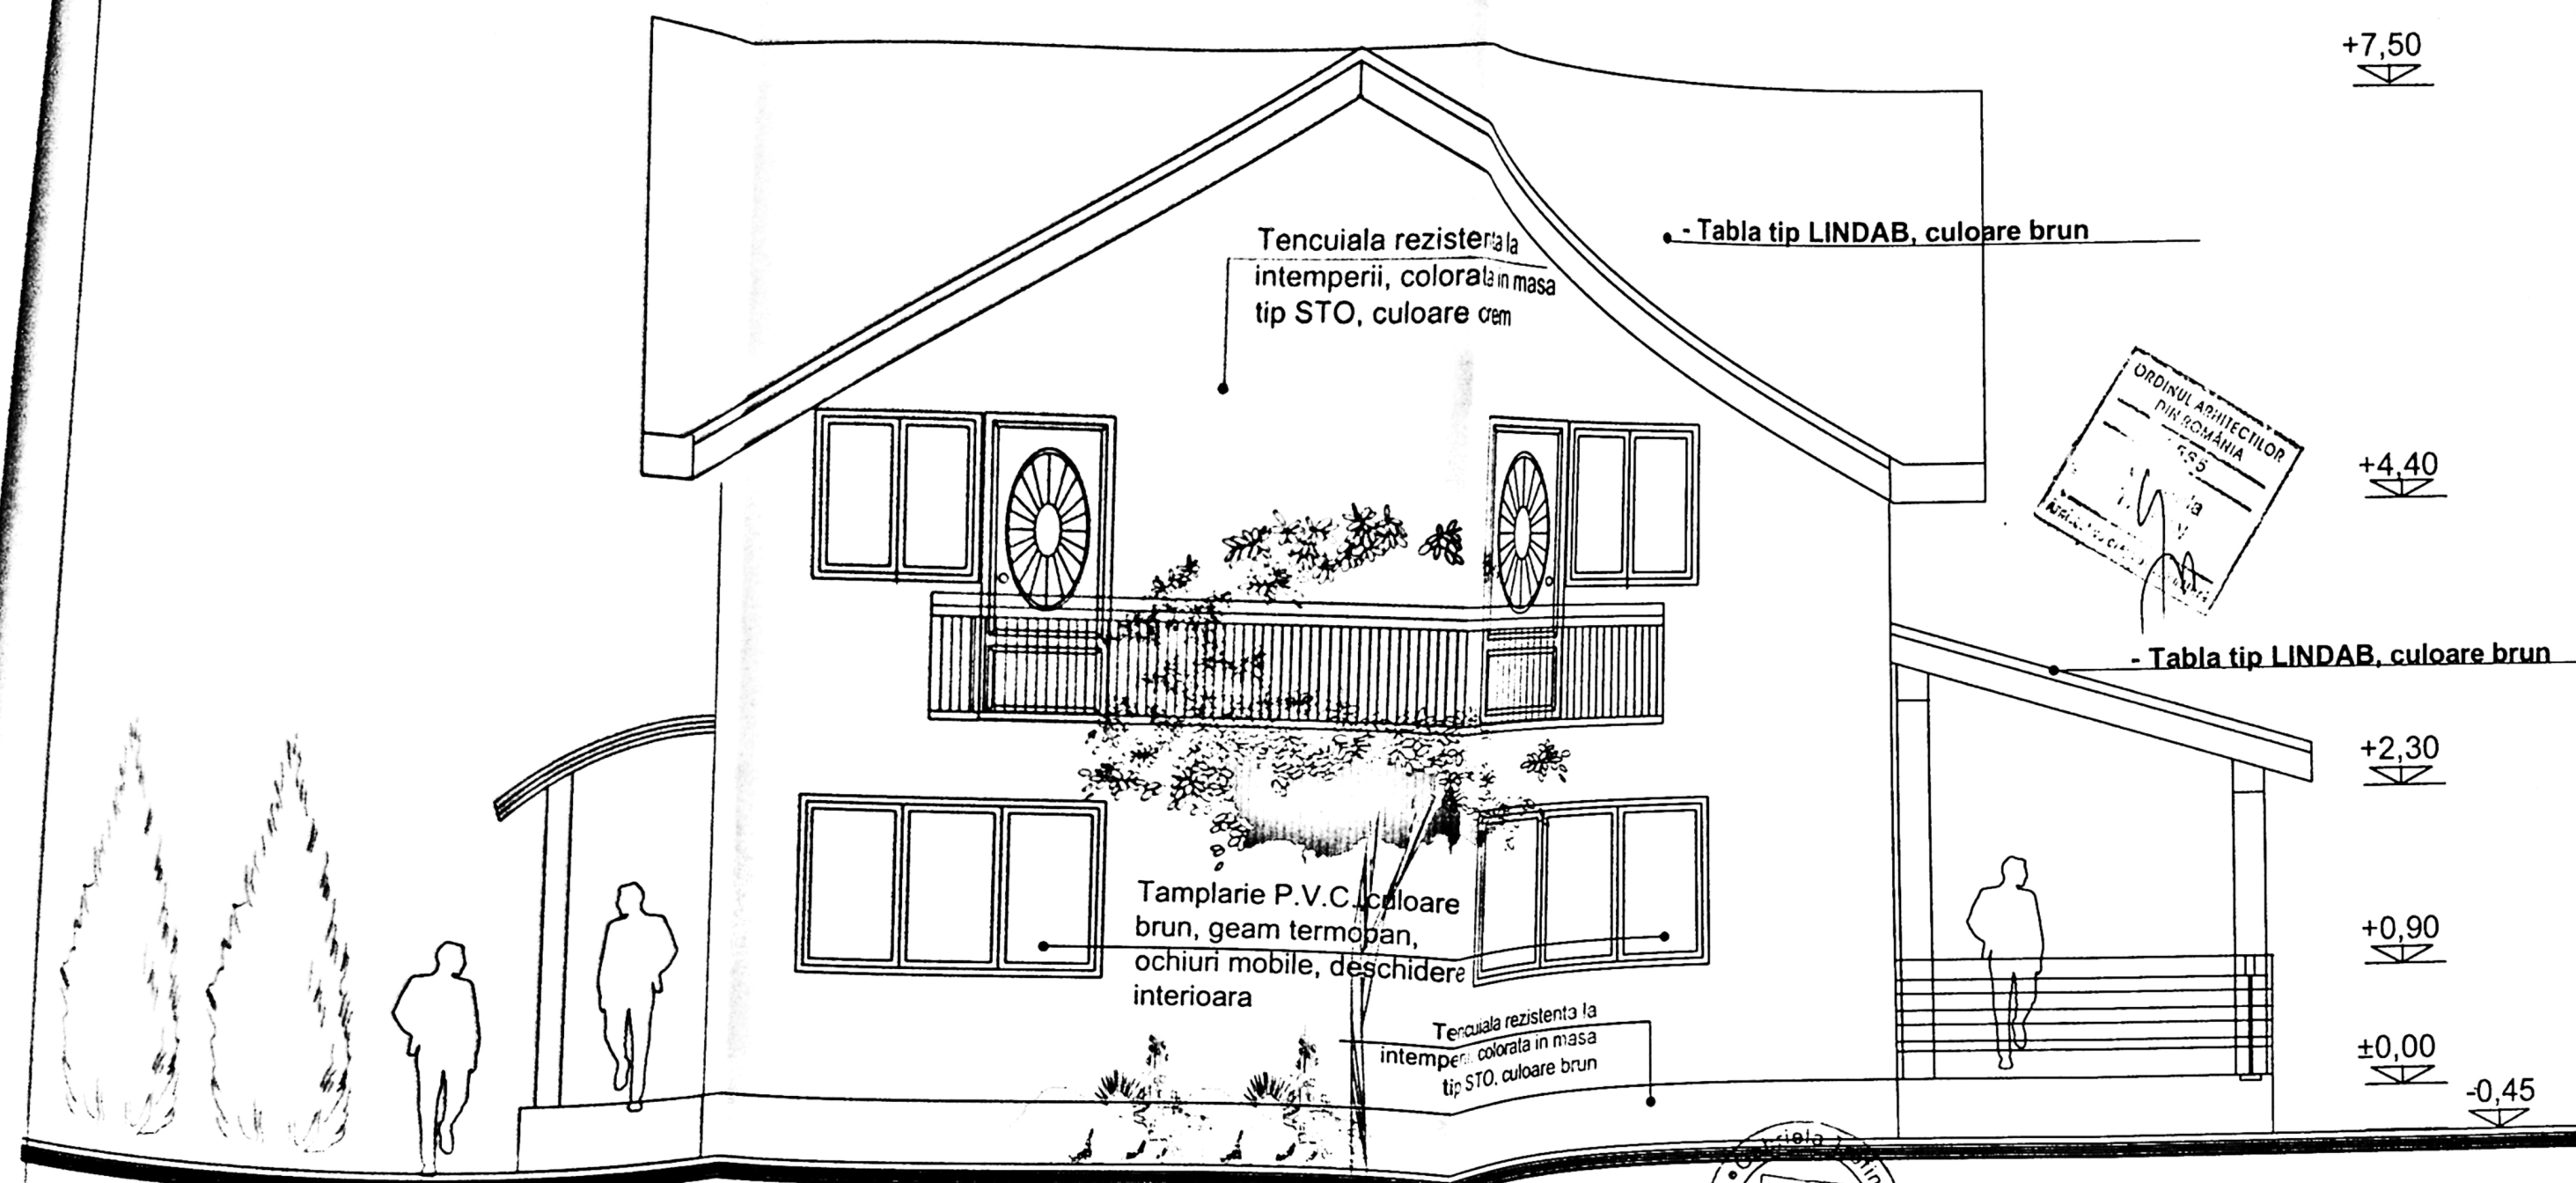

FATADA LATERALA (DR)
scara 1:50

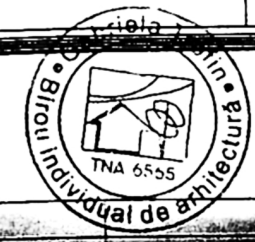

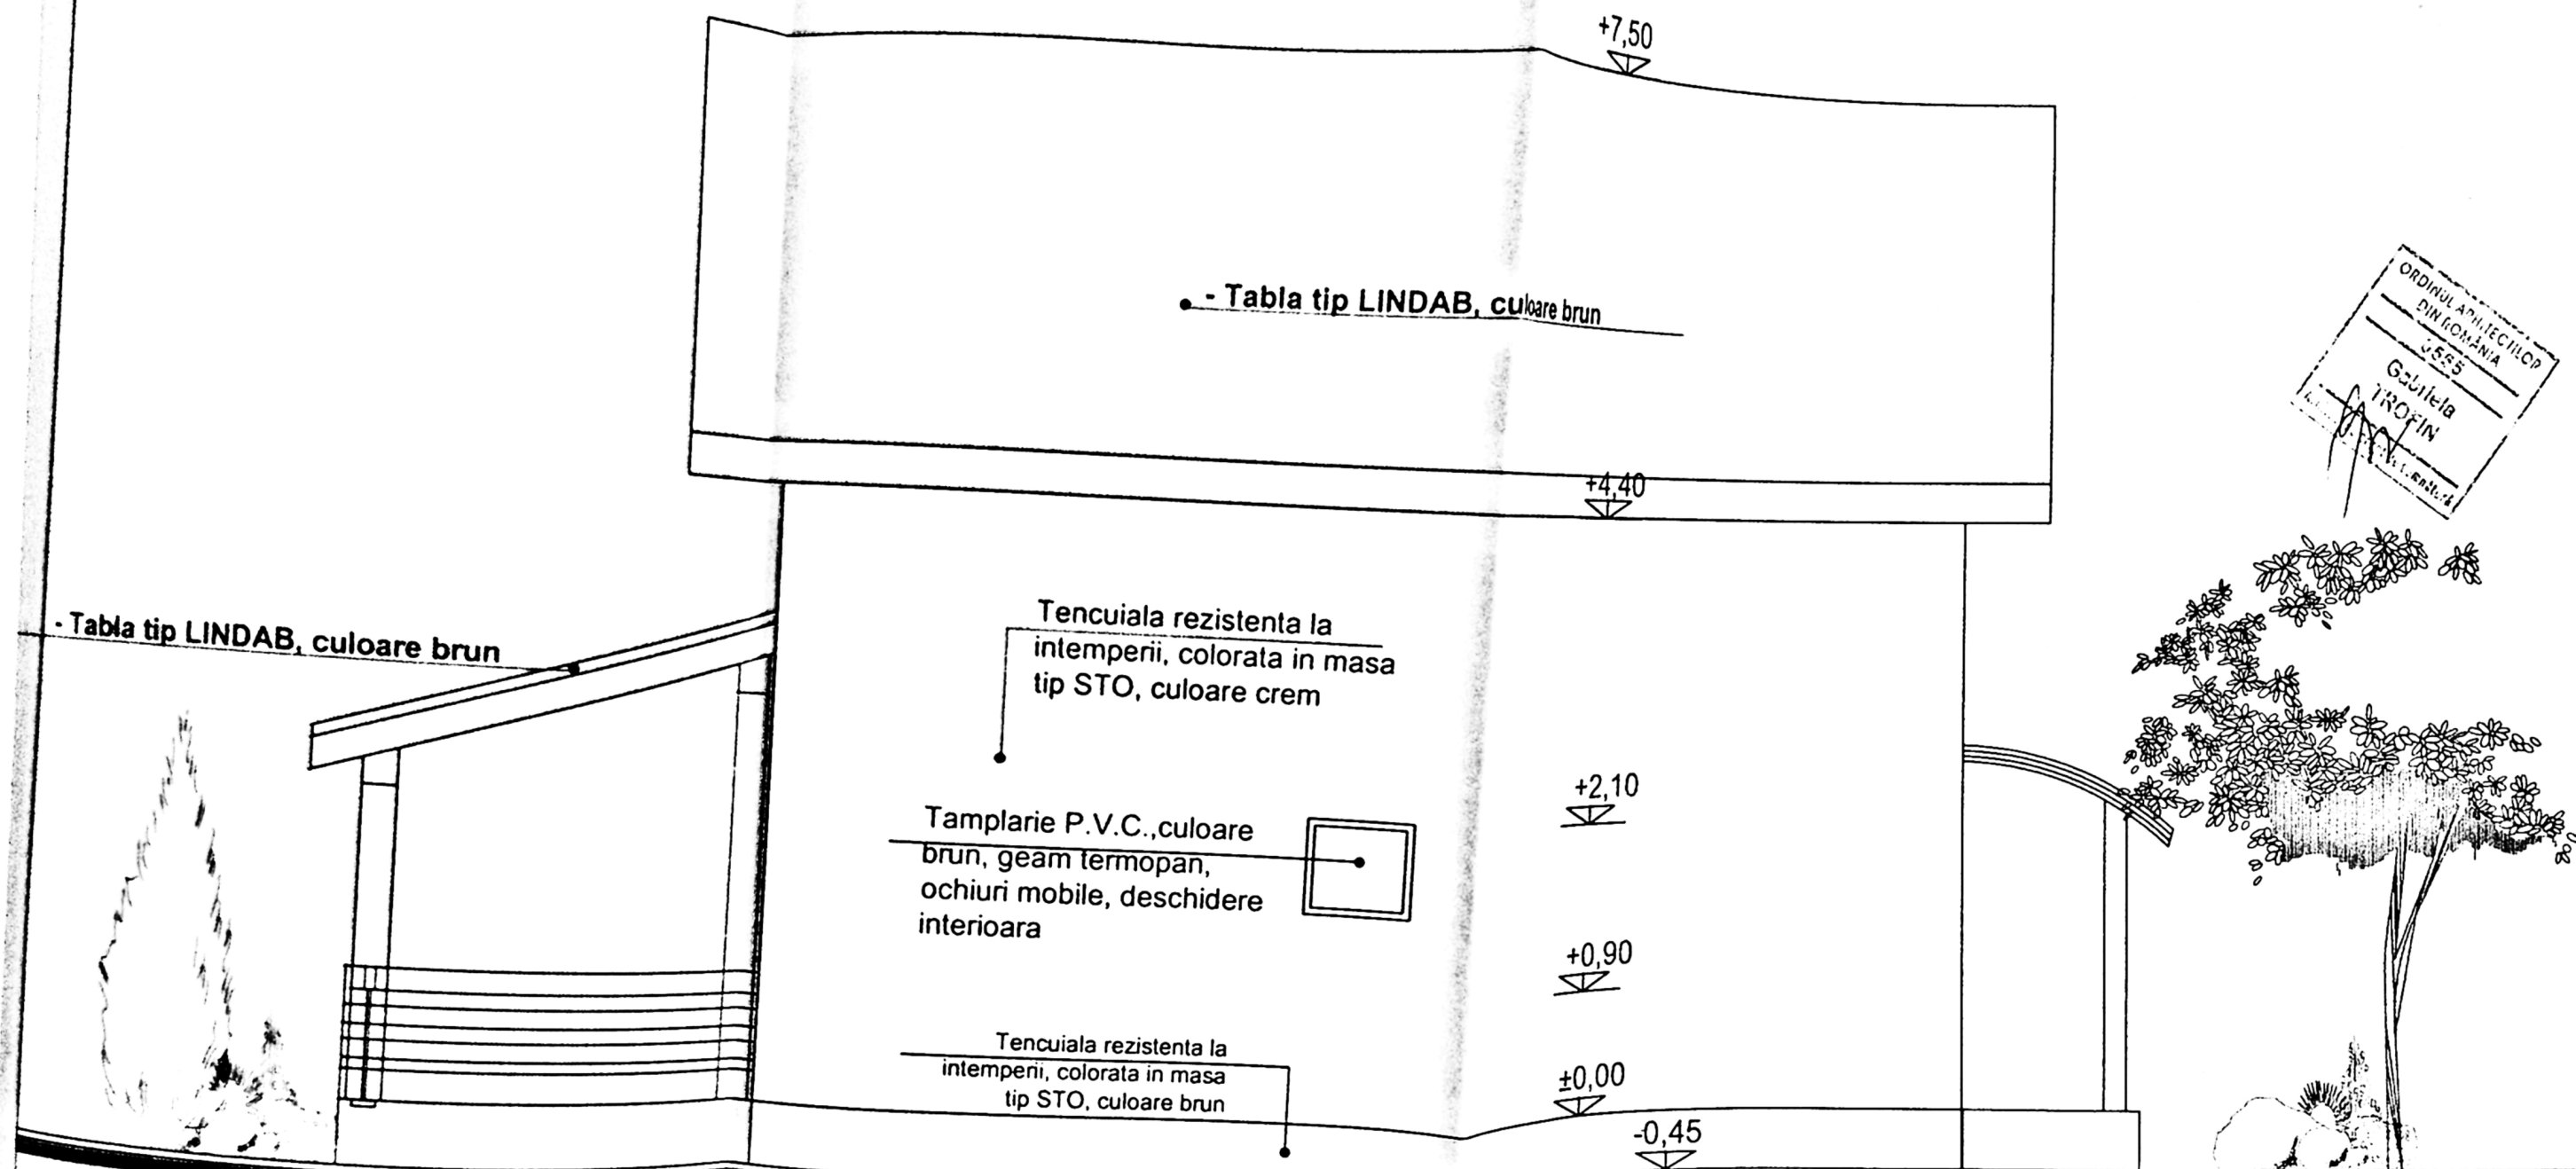

FATADA LATERALA (ST)
scara 1:50