

SCHEMA DE
 PLAN
 1/50
 10/10/2010
 10/10/2010




FATADA DE VEST (PRINCIPALA)



Clasa II de importanță

LIMITA DE PROPRIETATE

65

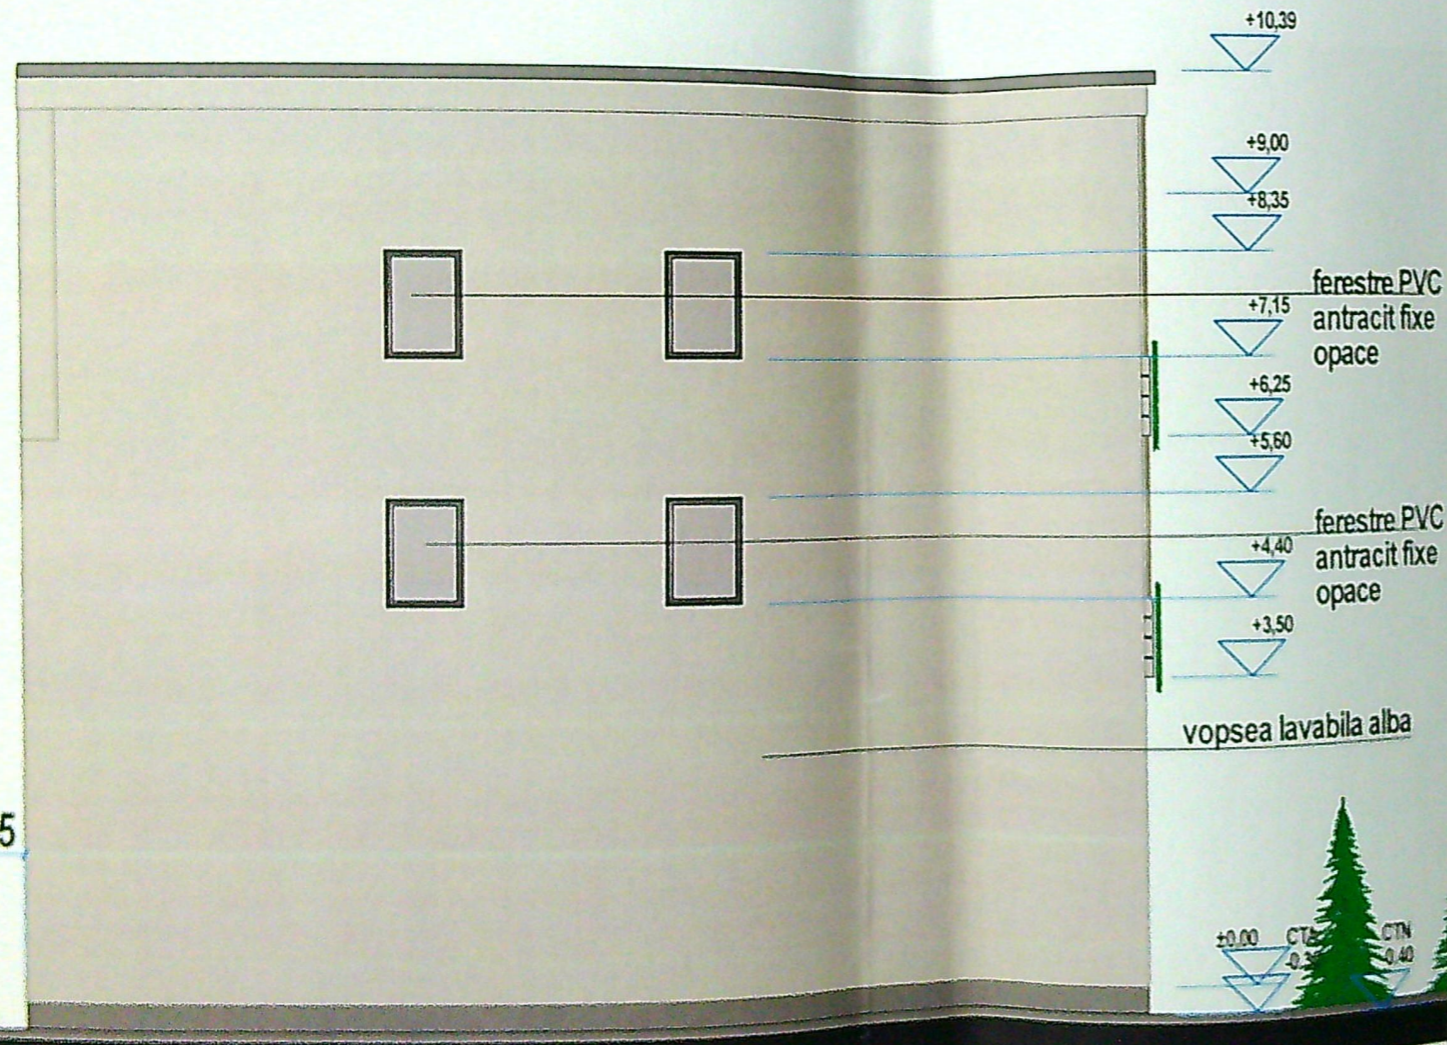

ferestre PVC
antracit fixe
opace

ferestre PVC
antracit fixe
opace



vopsea lavabila alba

tamplarie PVC
antracit cu geam
termopan

tencuiala decorativa
alba
parapet zidit

tencuiala decorativa
gri

placare imitatie
lemn

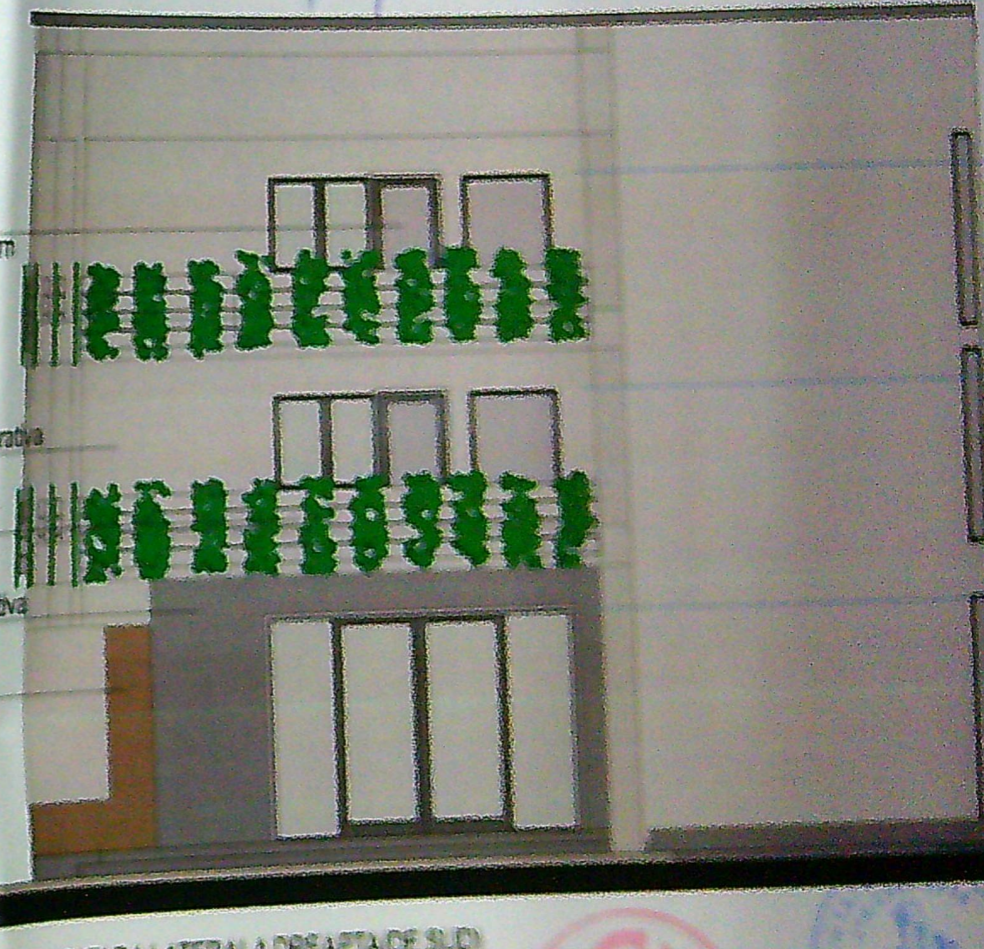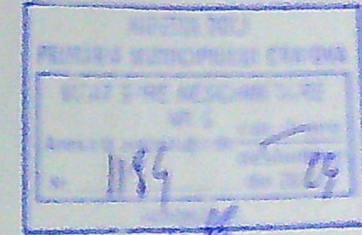


FATADA LATERALA DREAPTA (DE SUD)

FATADA LATERALA STANGA (DE NORD)



1184

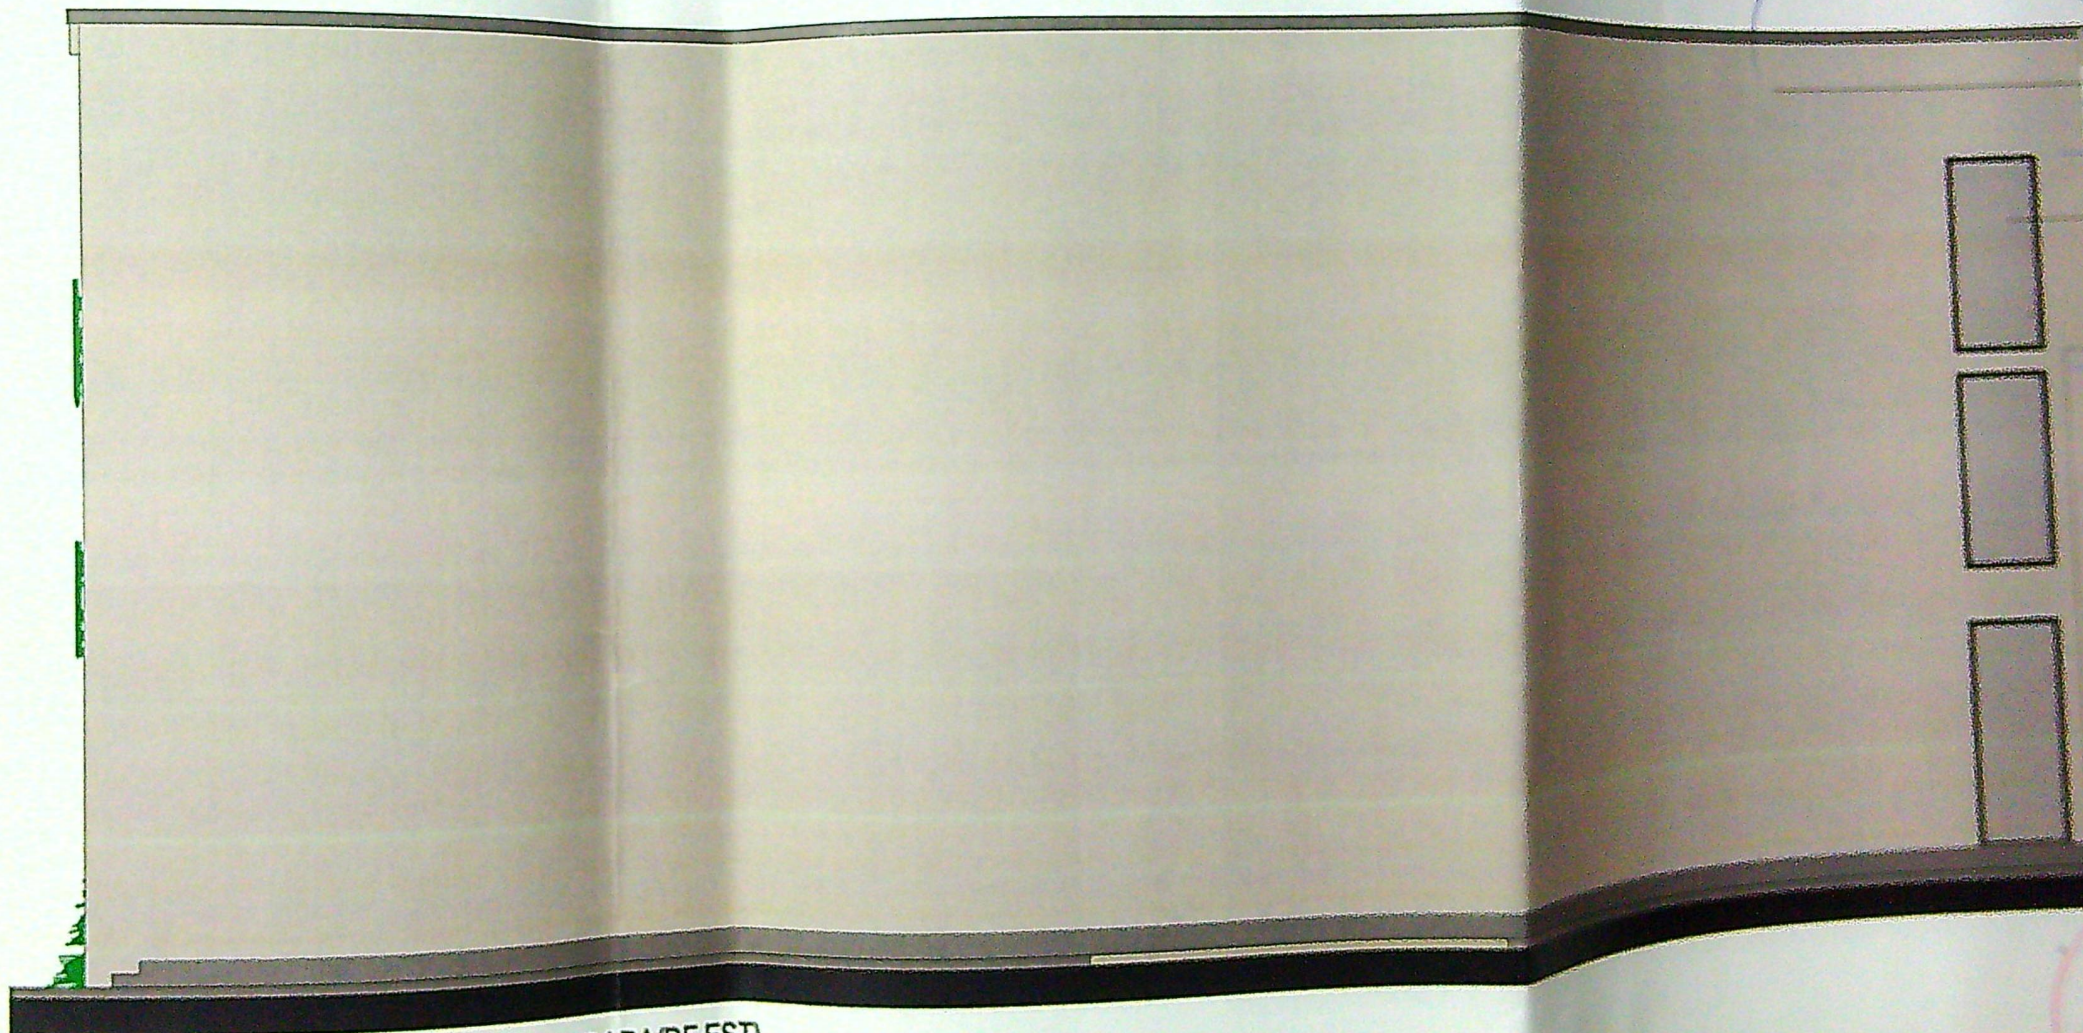


FATADA SECUNDARA(DE EST)

ușoarea levabilă albă

FERESTRE PVC
antifurt cu geam securizat
la opac

limita de proiectare

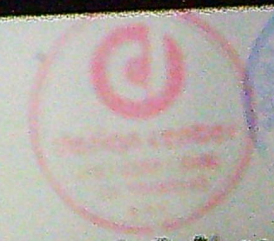

Categoria C. Clasa III de importanță