

PLAN DE AMPLASAMENT SI DELIMITARE A IMOBILULUI -/3- (intravilan) scara 1 : 500

Nr. cadastral	Suprafata masurata	Adresa imobilului
205939	277 mp	Mun. Craiova , jud. Dolj Str. Macinului nr. 5
Cartea Funciara nr.	UAT	CRAIOVA



A. Date referitoare la teren				Mentiuni
Nr. parcela	Categorie de folosinta	Suprafata (mp)	Valoare de impozitare (lei)	
1	Cc	277	167.552	- intre punctele 5-1-2 gard de lemn - intre punctele 10-11-21 gard de plasa - intre punctele 20-21 gard de beton - intre punctele 2-9-10 si 18-19-20 zid const. - intre punctele 5-22 si 17-18 lim. conv. - intre punctele 17-22 zid const.
Total		277	167.552	

B. Date referitoare la constructii				Mentiuni
Cod constructie	Suprafata construita la sol (mp)	Valoare de impozitare (lei)		
C1	51	72549.50	-Locuinta -parter	
Total	51	72549.50		

INVENTAR DE COORDONATE		
Sistem de proiectie : STEREO 1970		
Pct.	E (m)	N (m)
5	403510.456	312763.622
1	403516.441	312758.591
2	403516.089	312758.262
9	403511.234	312753.960
10	403508.071	312750.894
11	403505.261	312747.759
21	403493.170	312730.232
20	403487.438	312733.982
19	403492.892	312742.180
18	403499.248	312752.980
17	403502.720	312756.230
22	403505.055	312758.729
Suprafata totala masurata = 277 mp		
Suprafata din act = 272 mp		

Executant : BARA MIHAI
Semnatura si stampila
Data: nov. 2010

CERTIFICAT
DE
AUTORIZARE
Seria RO-DJ-F
Nr. 0103/17.12.2010
MIHAI BARA

Se confirma suprafata din masuratori
si introducerea imobilului in baza de date

Parafa

Semnatura si data


Stampila BCPI



PRIMEA DE MUNICIPIUL CRAIOVA
VIZA SI SEMNATURA
Nr. 5
Data: 10.12.2010

LEGENDA ORGANIZARE SANTIER:

- MAGAZIE DEPOZIT MATERIALE
- WC ECOLOGIC
- VESTIAR
- SANT SEPARARE HIDROCARBURI
RAMPA METALICA PREFABRICATA
PENTRU SPALARE ROTI

II DEPUTATII
PRIMARIA MUNICIPIULUI CRAIOVA
VIZAT SPRE INCHINSARE
NR. 832 construire
Anexa la autorizatia de construire
Nr. 126
data 12.06.2012

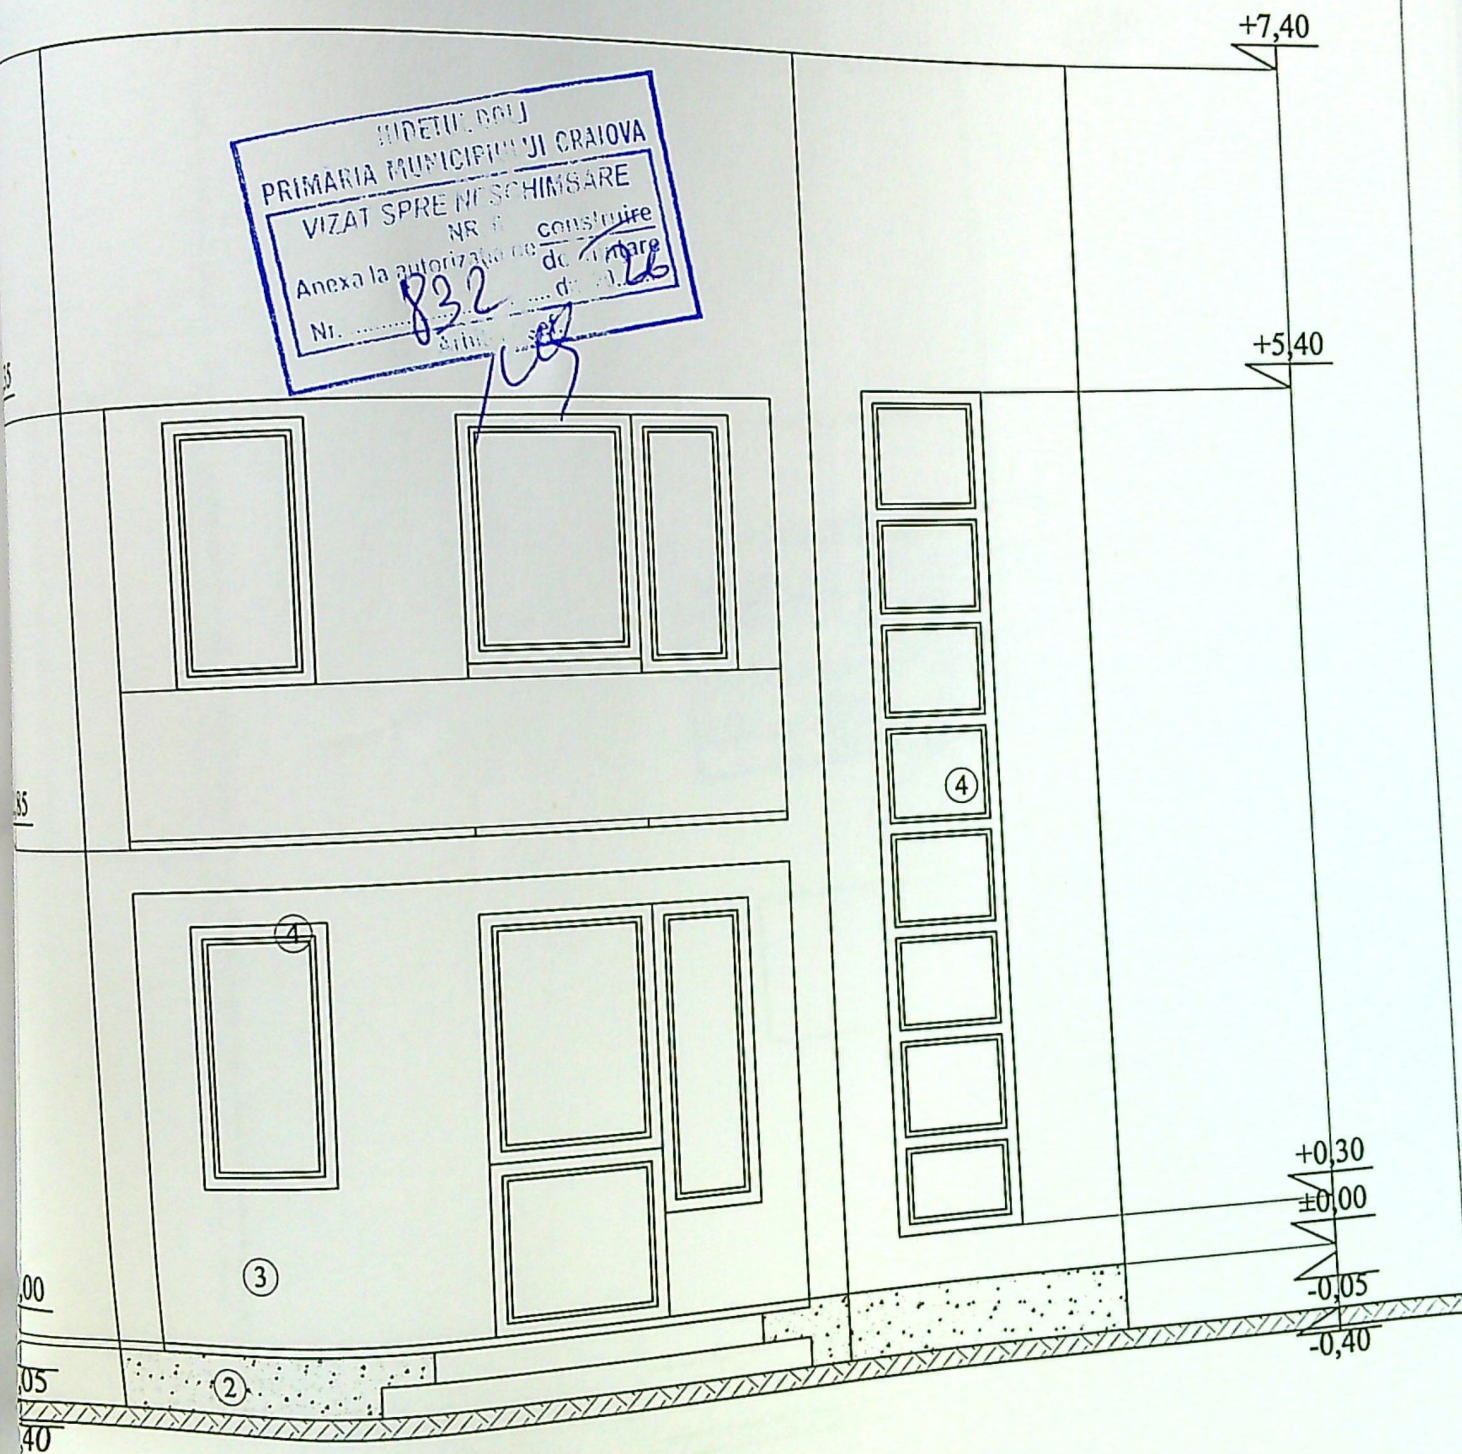

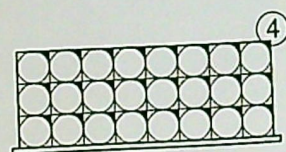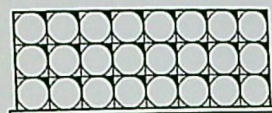

③

②


+7,40

+2,85

±0,00

-0,05


-0,40

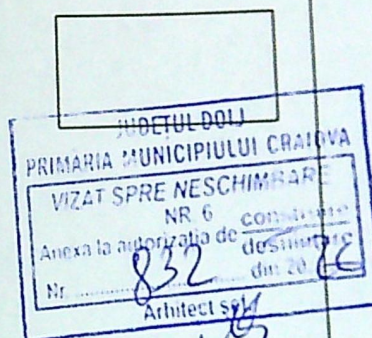

- ① Invelitoare tigla cu opritoare de zapada - rosie
- ② Soclu - mozaic buciardat - gri
- ③ Tencuiala decorativa - alb
- ④ Caramita de sticla tip NEVADA



- ① Invelitoare tigla cu opritoare de zapada - rosie
- ② Soclu - mozaic buciardat - gri
- ③ Tencuiala decorativa - alb
- ④ Tamplarie PVC alb cu geam termopan

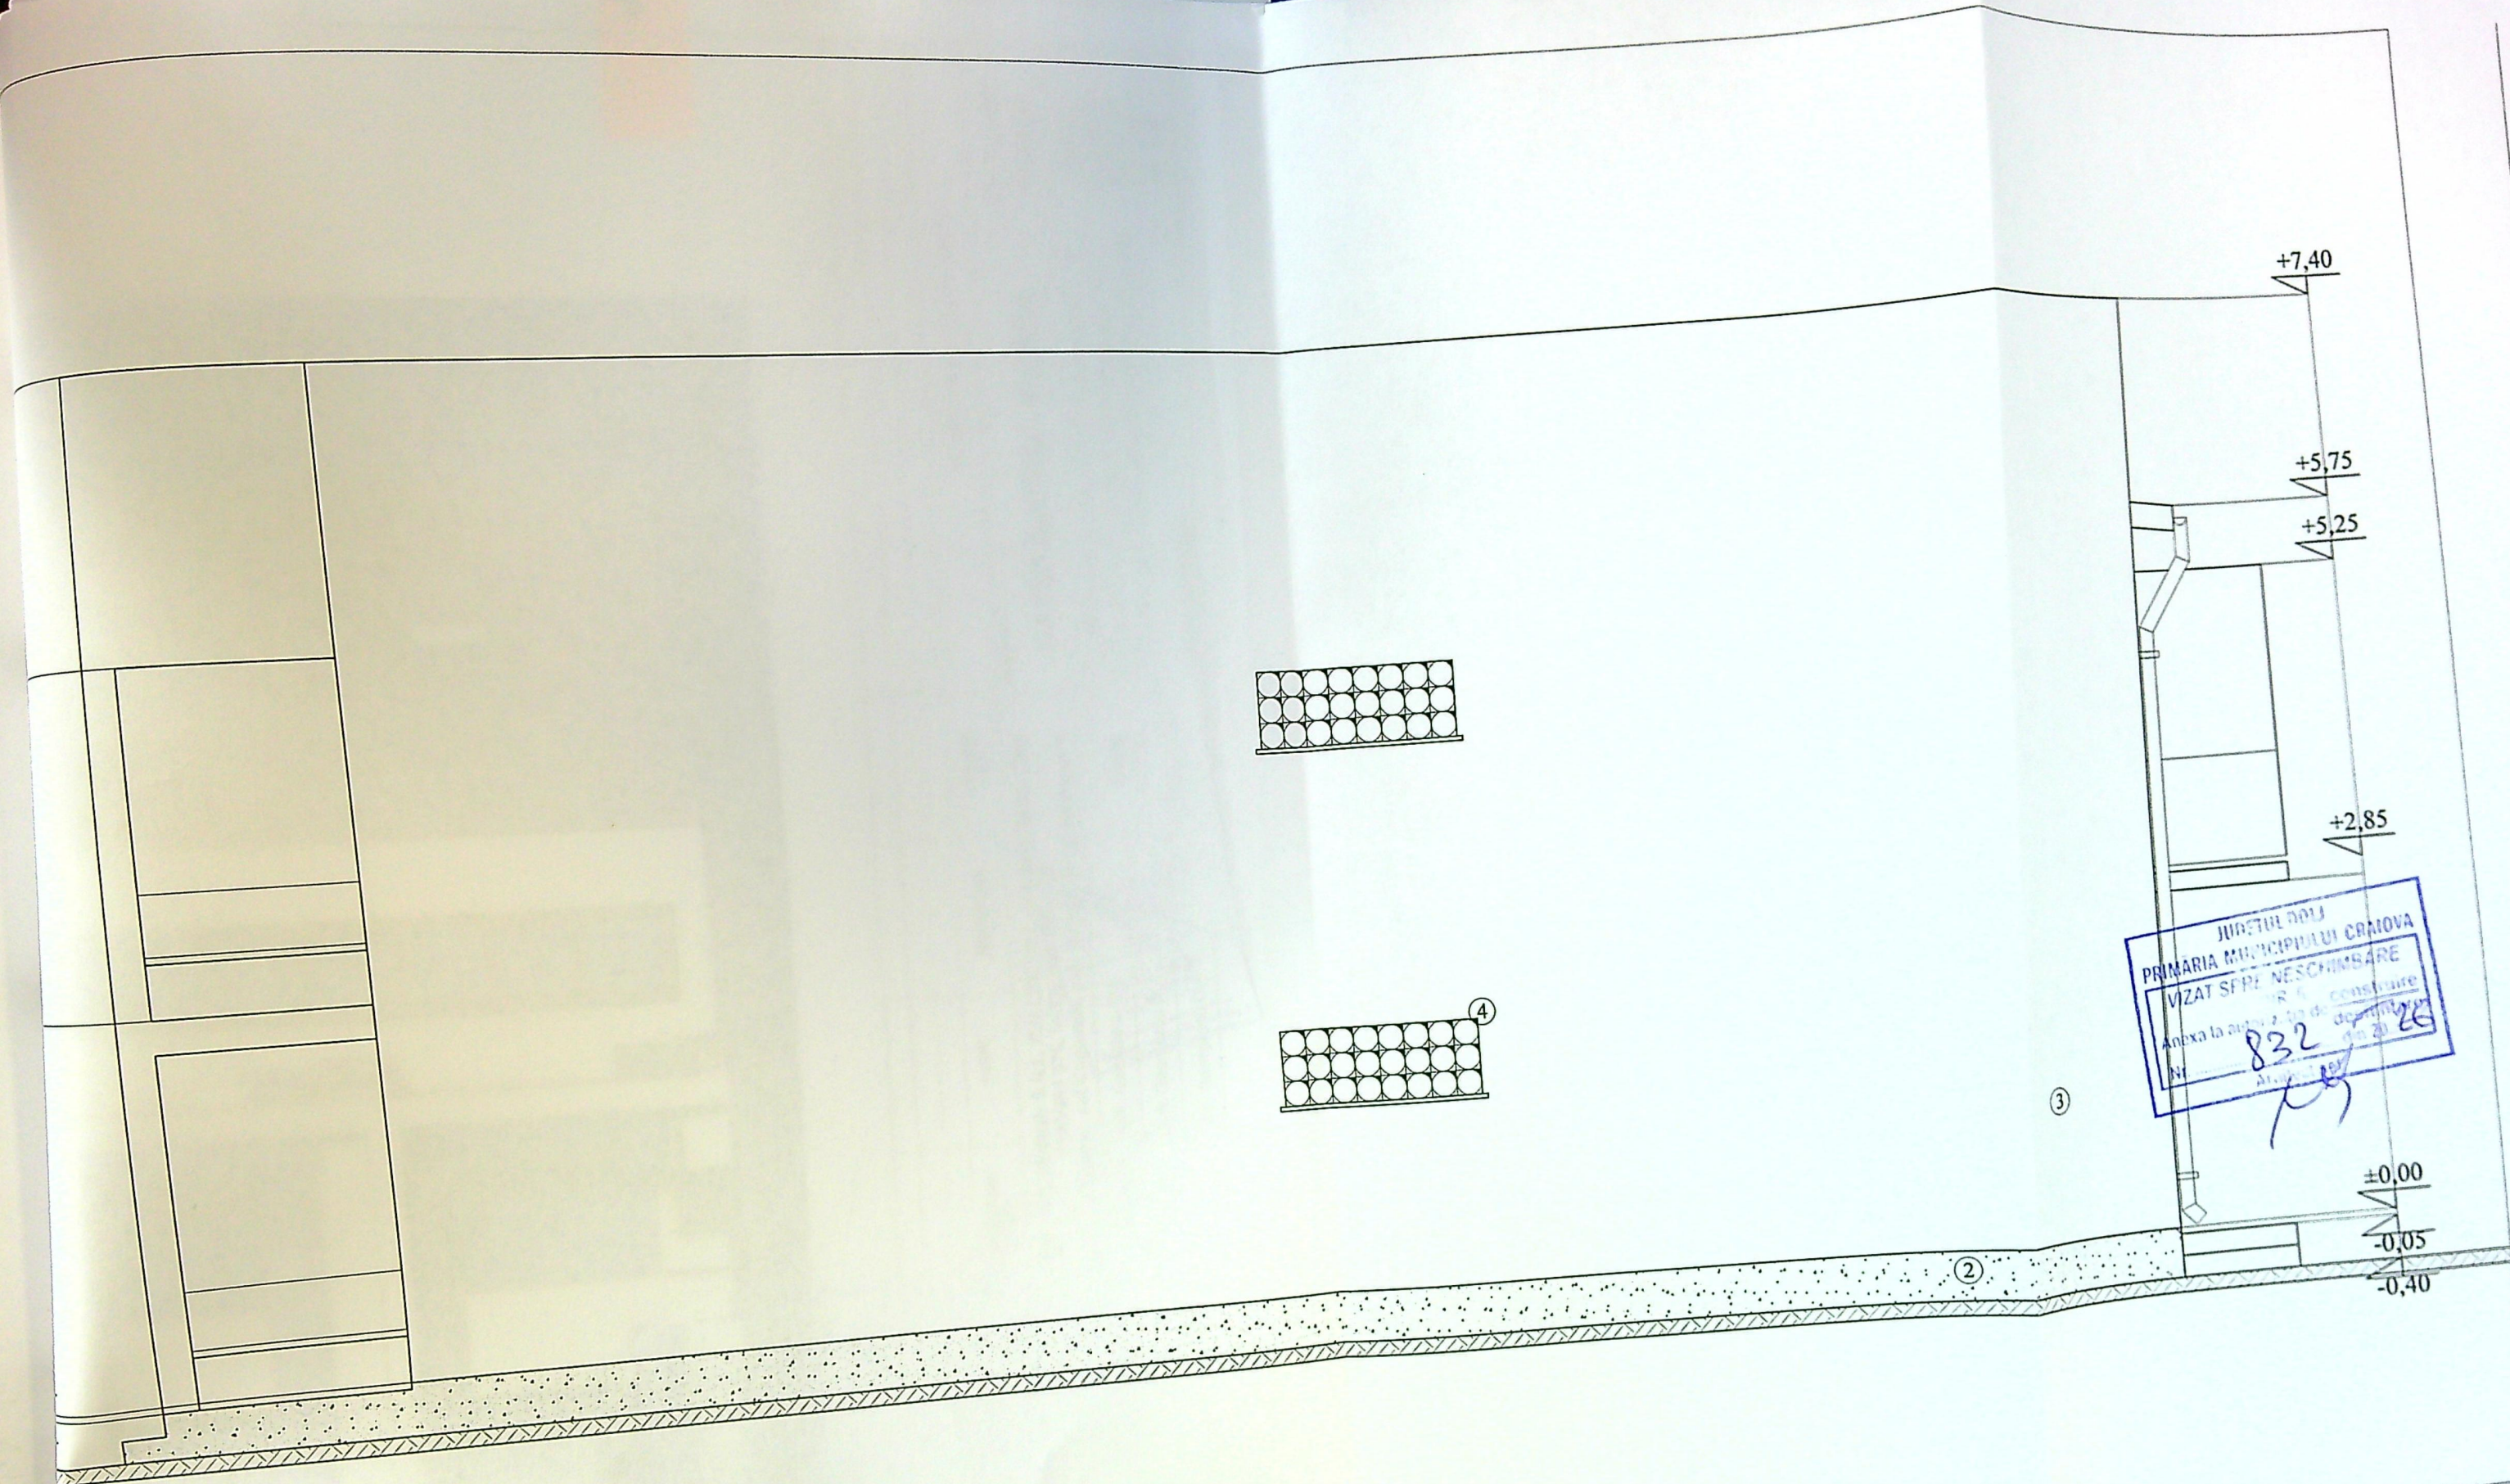

- ① Invelitoare tigla cu opritoare de zapada - rosie
- ② Soclu - mozaic buciardat - gri
- ③ Tencuiala decorativa - alb
- ④ Caramita de sticla tip NEVADA