


PLAN DE SITUATIE

Scara 1:500

INCEPUT PROIECT
KM 0+000.000

Ip1
X=405740.91
Y=310772.48
U=0.0000g

Ip2
X=405729.20
Y=310686.63
U=897.24900

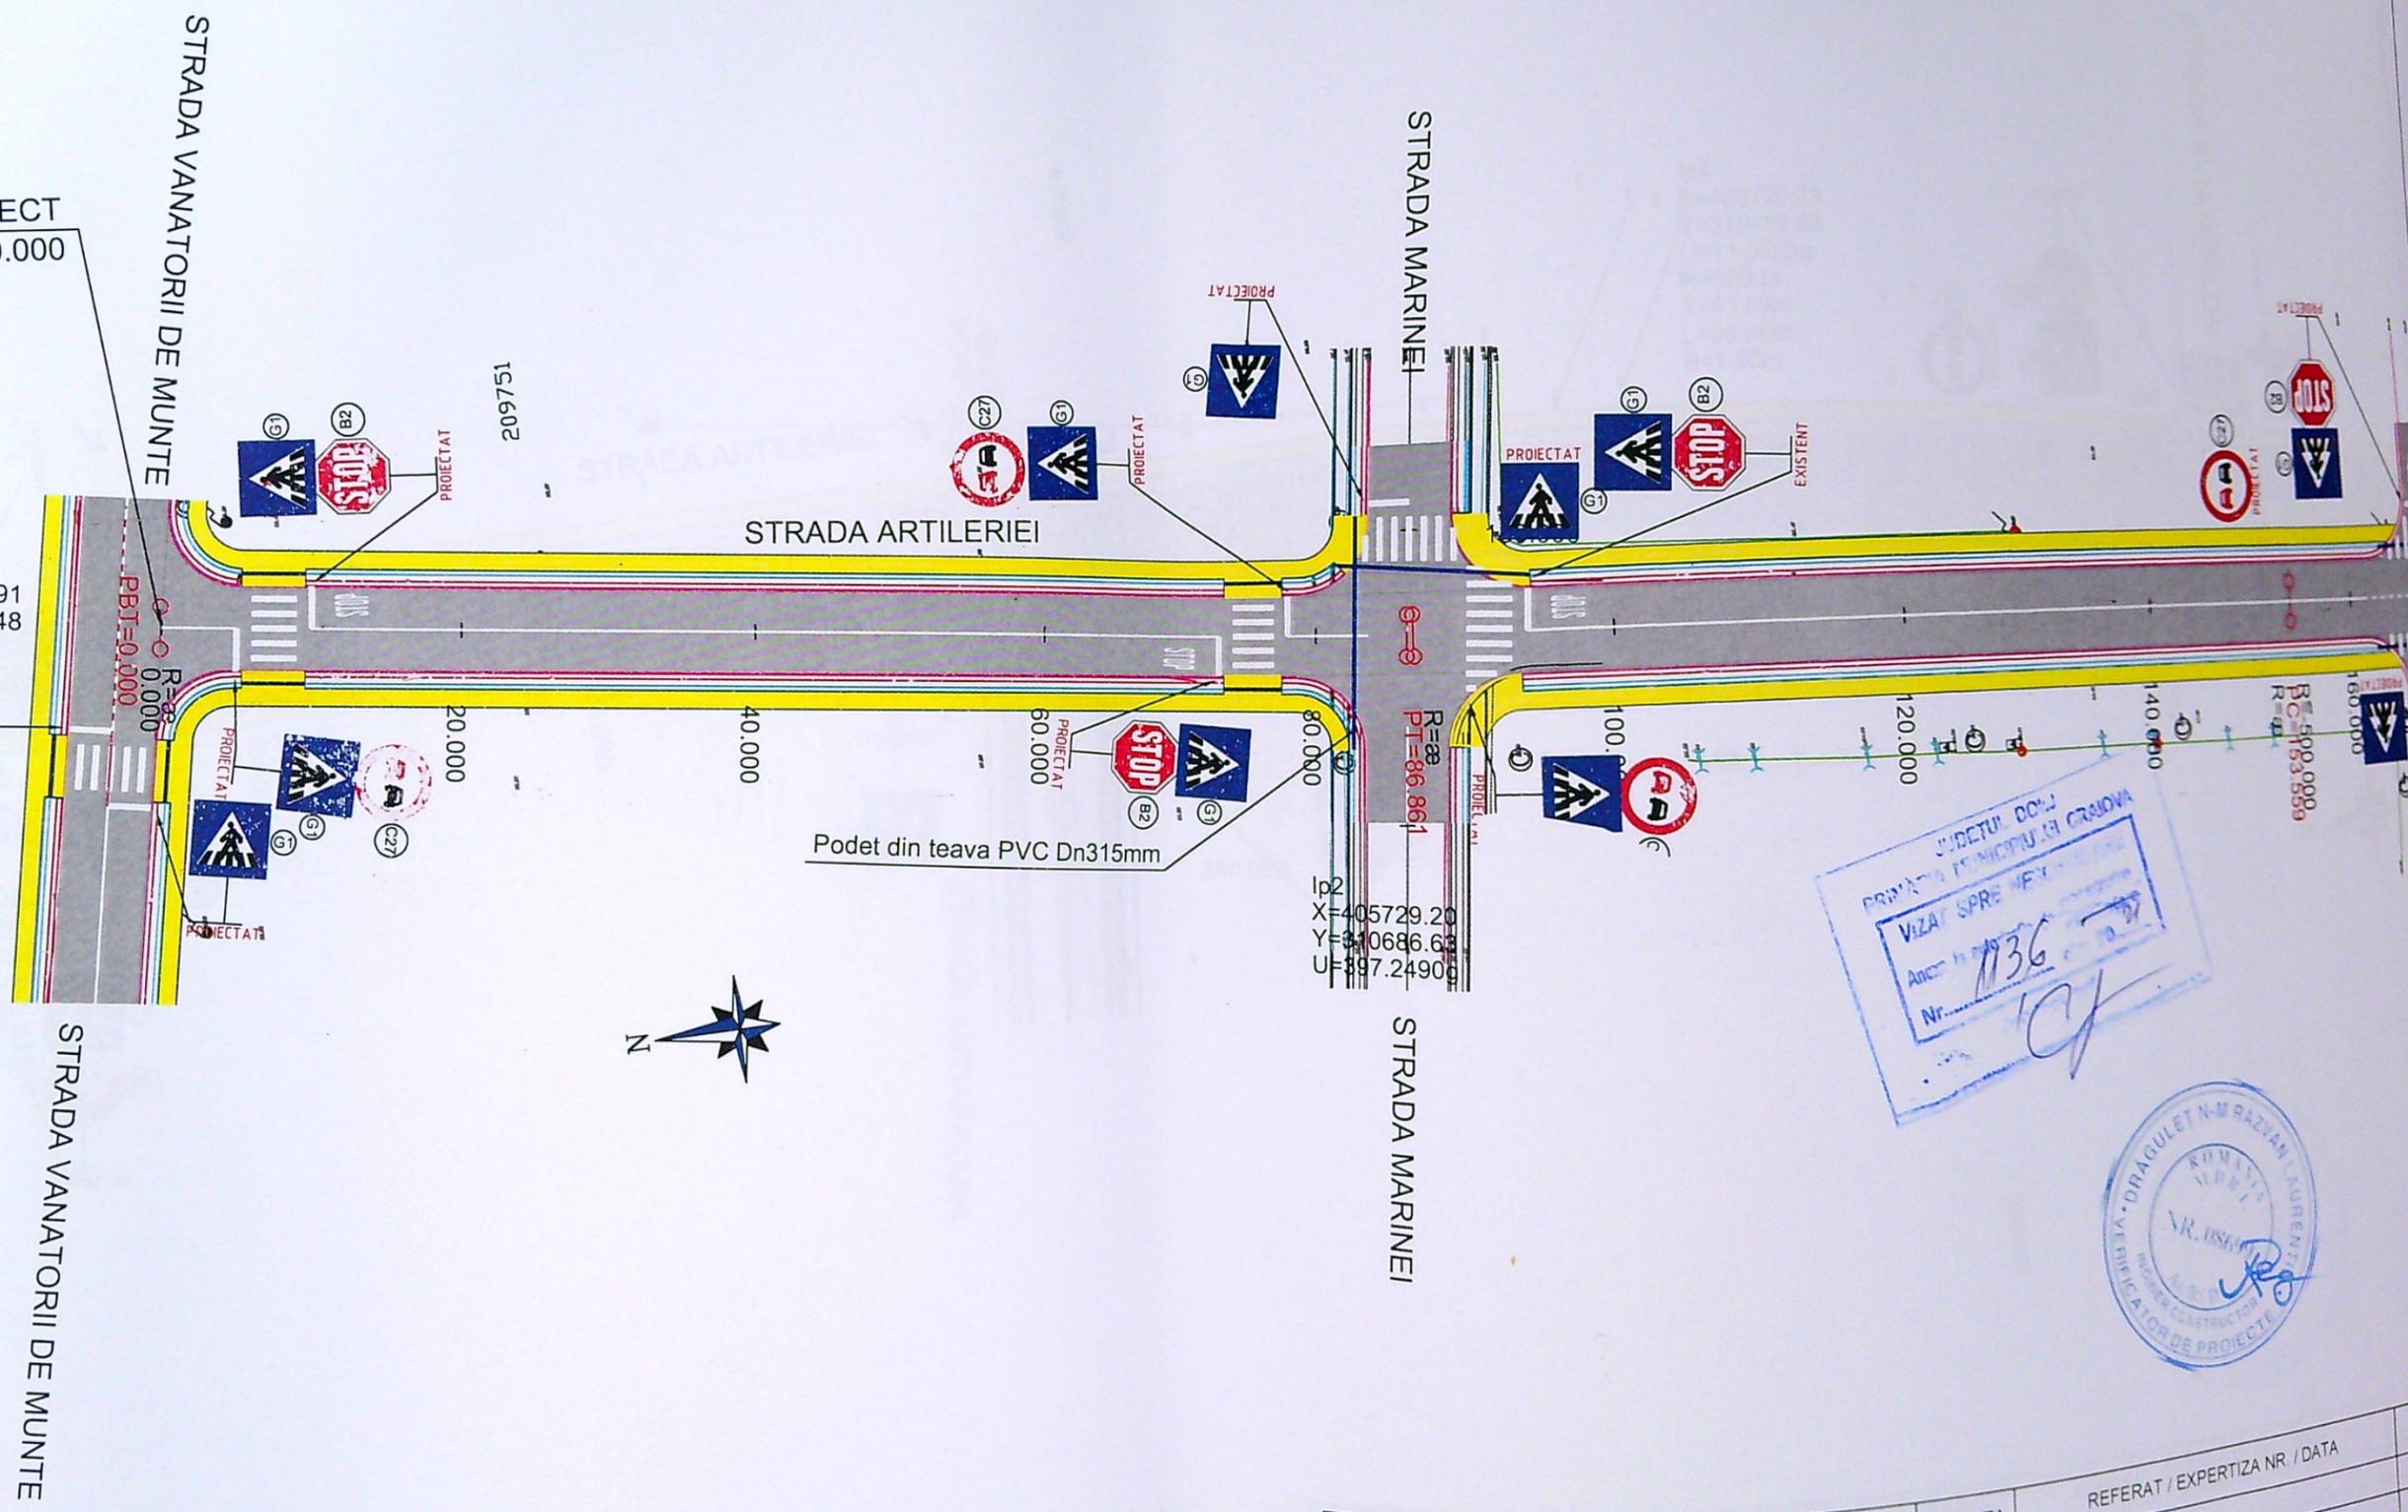

STRADA VANATORII DE MUNTE

STRADA VANATORII DE MUNTE

STRADA ARTILERIEI

STRADA MARINEI

STRADA MARINEI

LEGENDA:

- Parte carosabila
- Trotuar nou
- Bordura prefabricata 20x25x50

JUDETUL DOLJ
PRIMARIA COMUNII CRAIOVA
VIZAT SPRE NEV
Nr. 1136
10/



| VERIFICATOR EXPERT | NUME | SEMNAURA | CERINTA | REFERAT / EXPERTIZA NR / DATA |
|--------------------|--|----------|---------|-------------------------------|
| | S.C. GRAFIC TENDS S.R.L. | | | |
| | C.I.F. RO 16512643 Str. Ederei nr. 13, parter, Sat Tamasi, Com. Corbeanca, Jud. Ilfov Tel: 022 469 Fax: 021 568 10 33 | | | |
| | Beneficiar: | | | |
| | MUNICIPIUL CRAIOVA, JUDETUL DOLJ | | | |
| | "REABILITARE SI MODERNIZARE STRAZI SI ALEI MUNICIPIUL CRAIOVA: LOT 2 Zona Sud-Est - ARTILERIEI - Subsect 10" | | | |