


 Parte carosabila
 Trotuar nou
 Bordura prefabricata 20x25x50
 Bordura prefabricata 10x15x50

PLAN DE SITUATIE
Scara 1:500

Scara 1:500

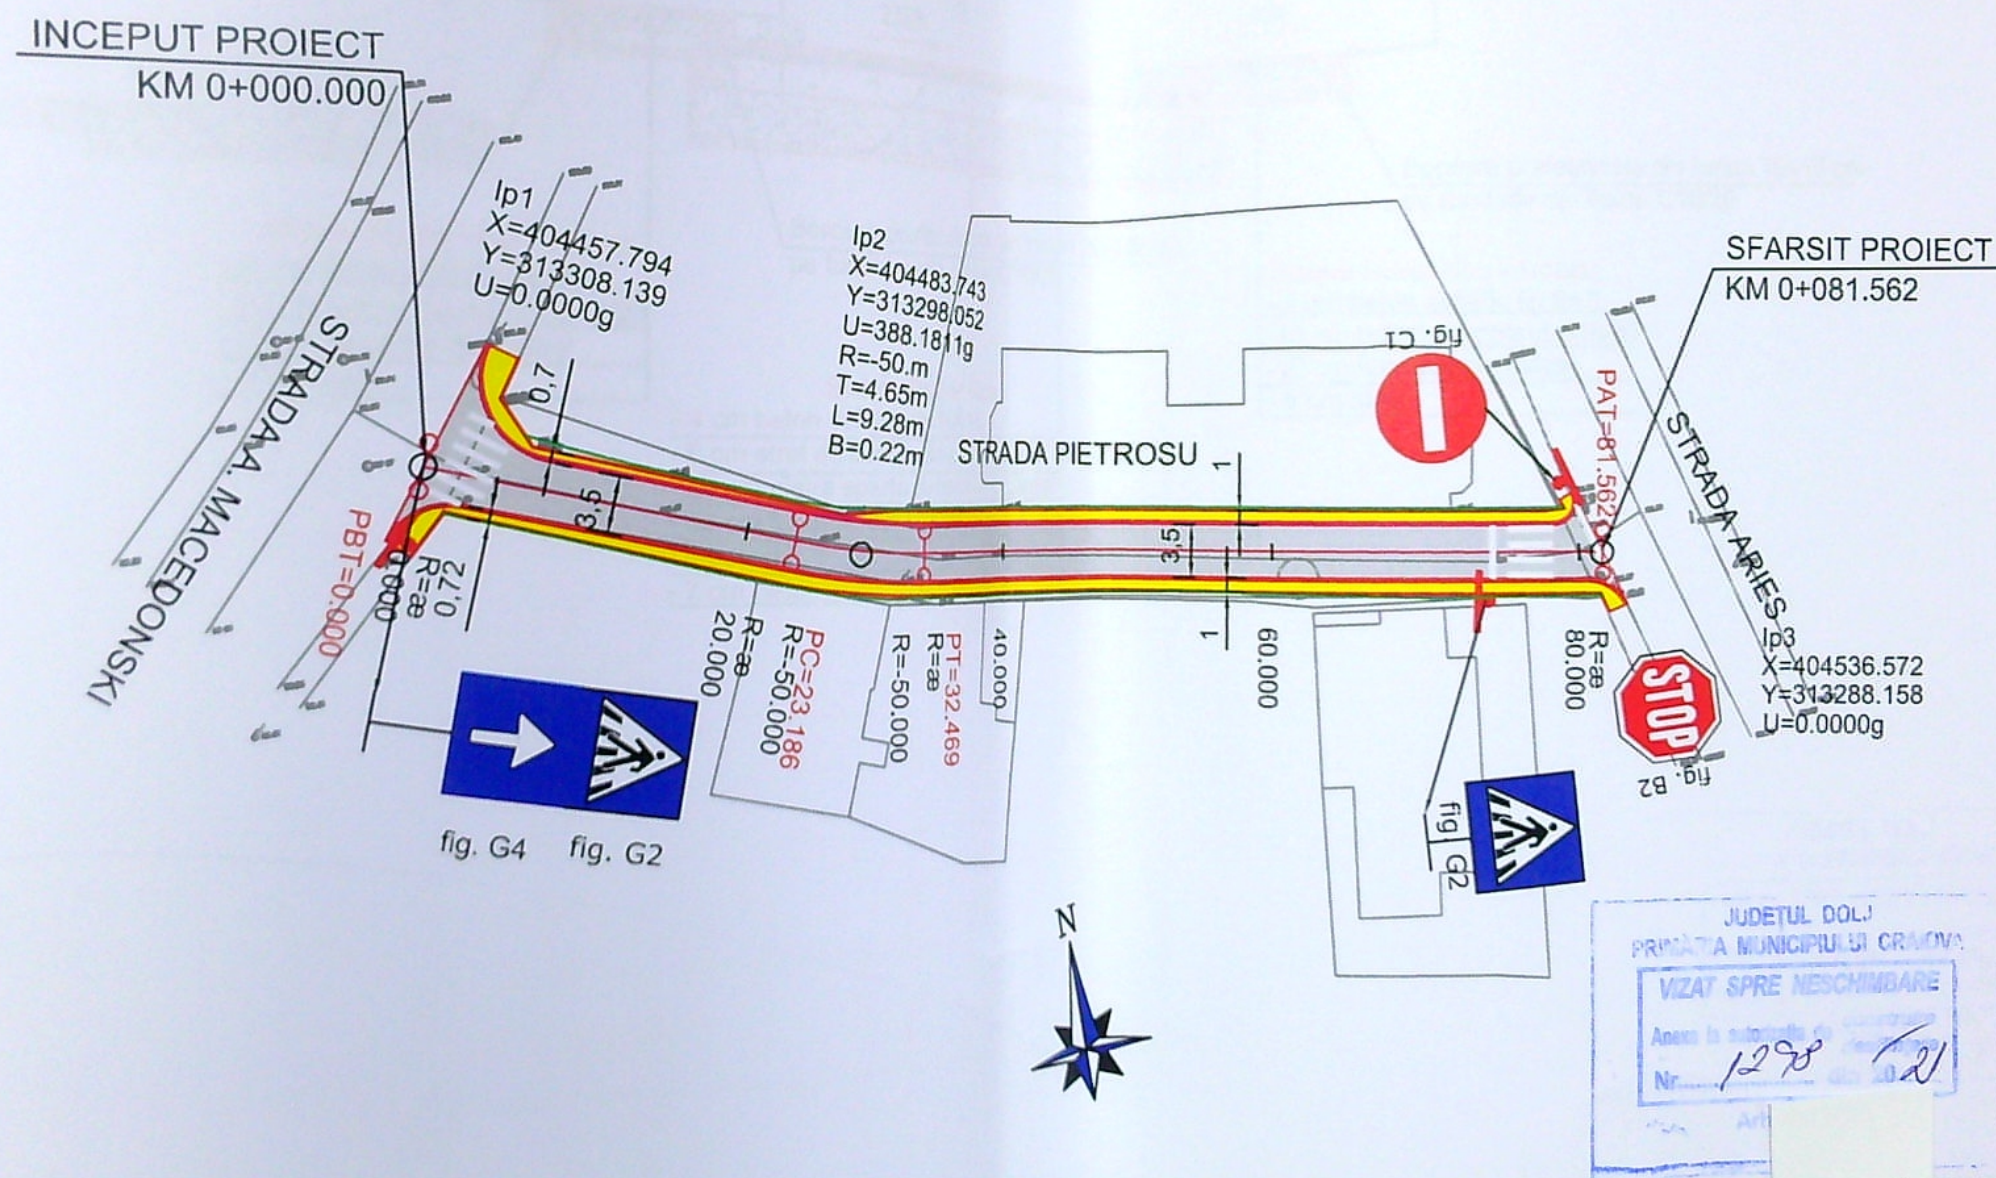

VERIFICATOR EXPERT	NUME	SEMNTATURA	CERINTA	REFERAT / EXPERTIZA NR. / DATA	
	S.C. GRAFIC TENDS S.R.L. C.I.F. RO 16512643 Str. Ederei nr. 13, parter, Sat Tamasi, Com. Corbanca, Jud. Ilfov Tel: 0728 032 469; Fax: 021 568 10 33			Beneficiar:	Proiect nr.
				 MUNICIPIUL CRAIOVA, JUDETUL DOLJ	1878_11a/202
				REABILITARE SI MODERNIZARE STRAZI SI ALEI DIN MUNICIPIUL CRAIOVA: LOT 2 Zona Sud-Est - Modernizare Strada PIETROSU - Subsecvent 11"	Faza:
SPECIFICATIE	NUME	SEMNTATURA	Scala:	Titlu plansa:	P.A.C
SEF PROIECT	ing. Alexandru Maroiu		1:500		Plansa nr.
PROIECTAT	ing. Alexandru Maroiu		Data:		PS - 01
DESENAT	tehn. Sabina Stroescu		2021		