



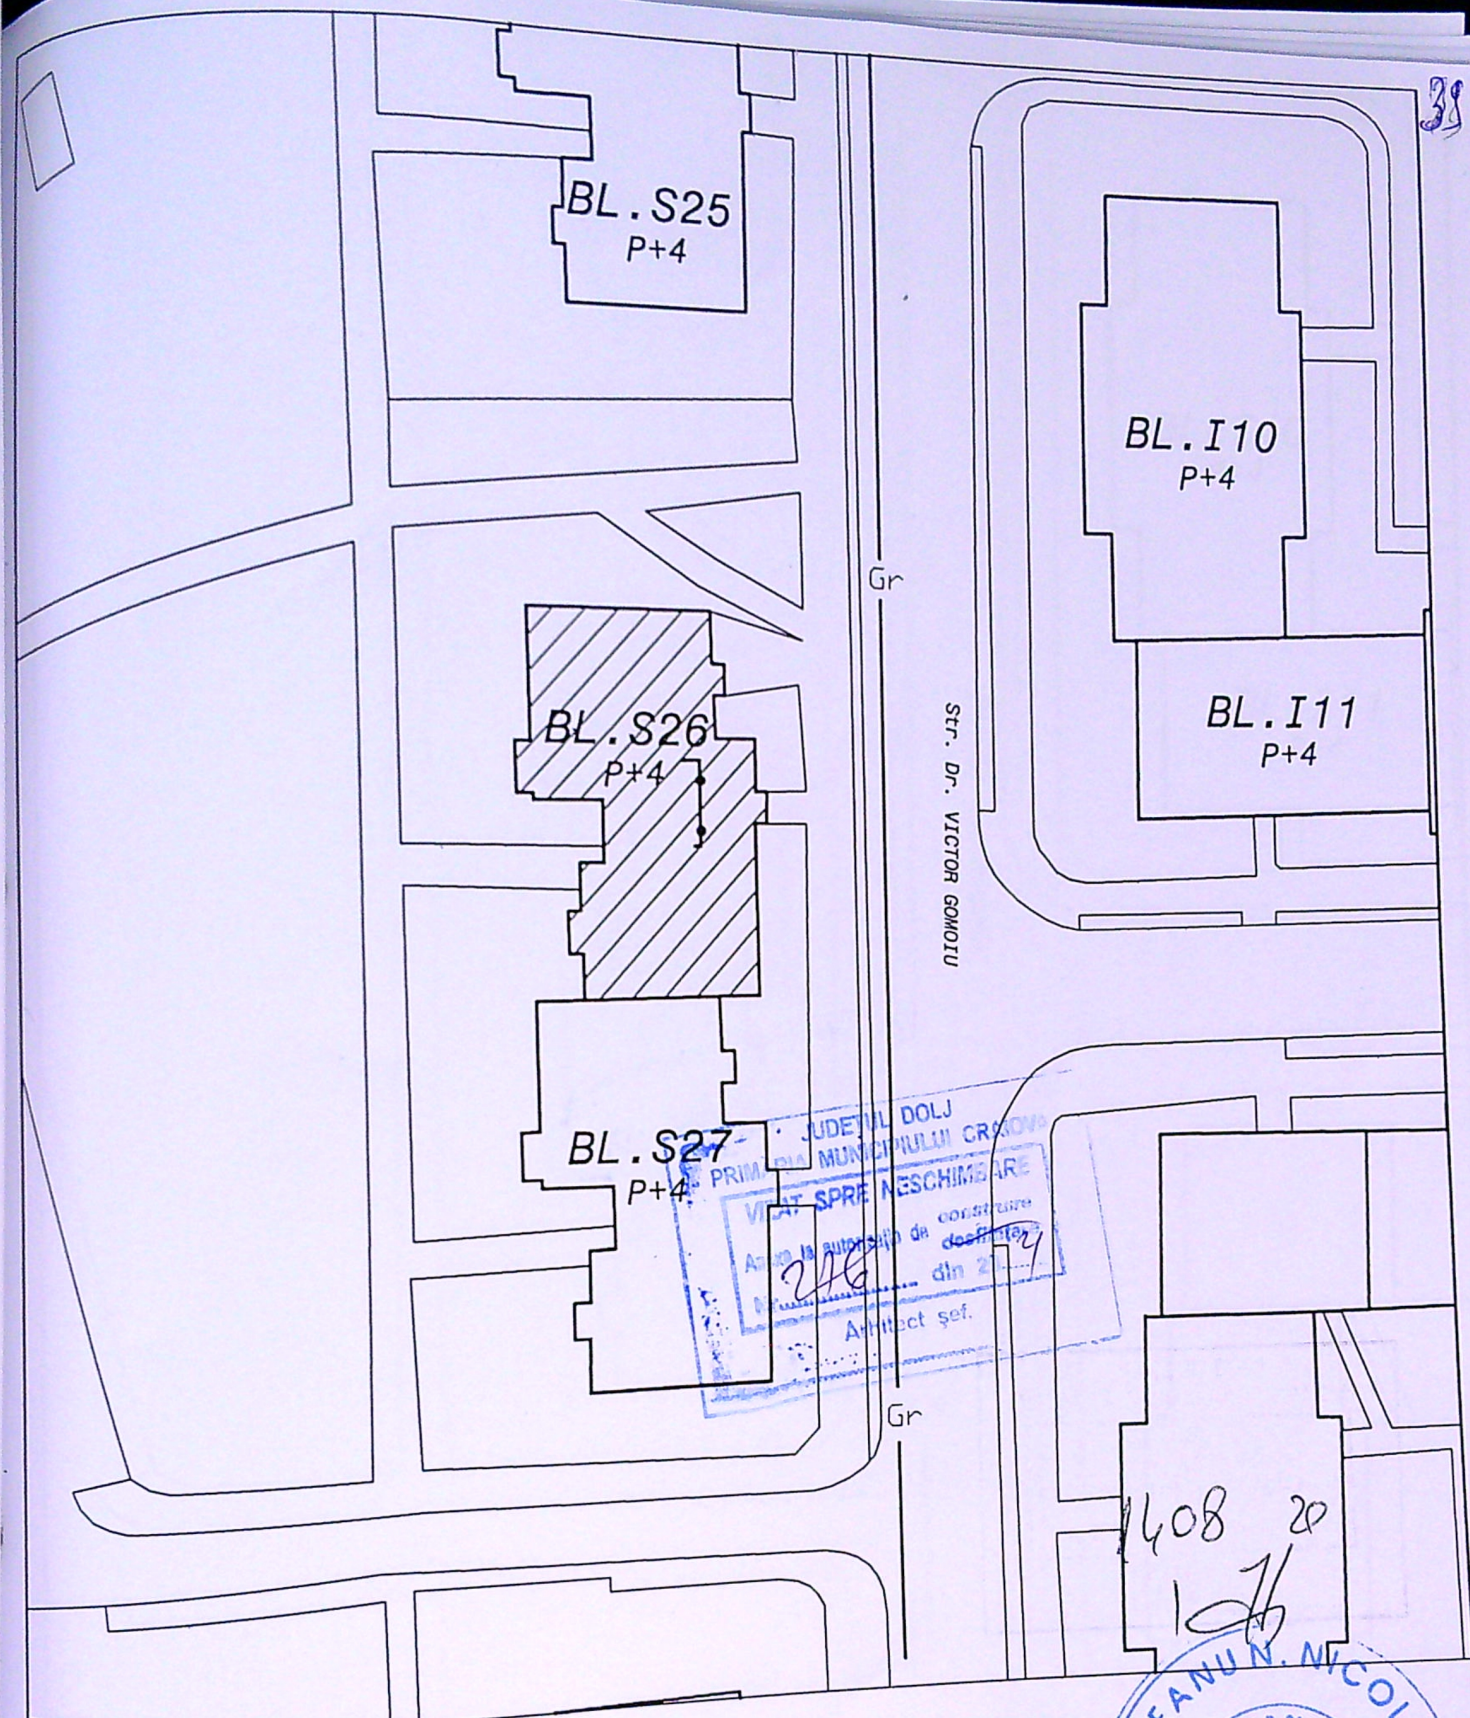

Legenda:

- Gr -- imobil in care se executa instalatia de gaze naturale
- Gr -- conducta de gaze naturale, existenta
- g -- bransament gaze naturale existent

Conducta gaze naturale presiune joasa, existenta

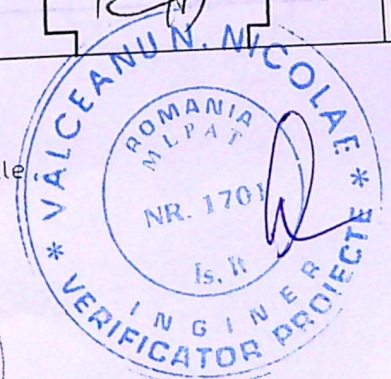

VERIF. MLPAT	Valceanu Nicolae	SEMNTURA	CERINTA	REFERAT / EXPERTIZA NR. / DATA	PROIECT NR.
VERIFICATOR EXPERT	NUME	SEMNTURA	CERINTA	BENEFICIAR: MARINACHE NICOLAE - MIHAI	FAZA D.E.
SC EURO INSTALGAZ SRL CRAIOVA				PROIECT: SEPARARE INSTALATIE UTILIZARE APA POTABILA PENTRU CONTORIZARE PE APARTAMENT, str. Victor Gomolu, nr. 11, bl. S26, sc. 1, Craiova	PLANSĂ NR. G4
SPECIFICATIE	NUME	SEMNTURA	SCARA f.s.	TITLU PLANSA: Plan de situatie	
SEF PROIECT	ING. ILIEANU I.	SEMNTURA	DATA		