



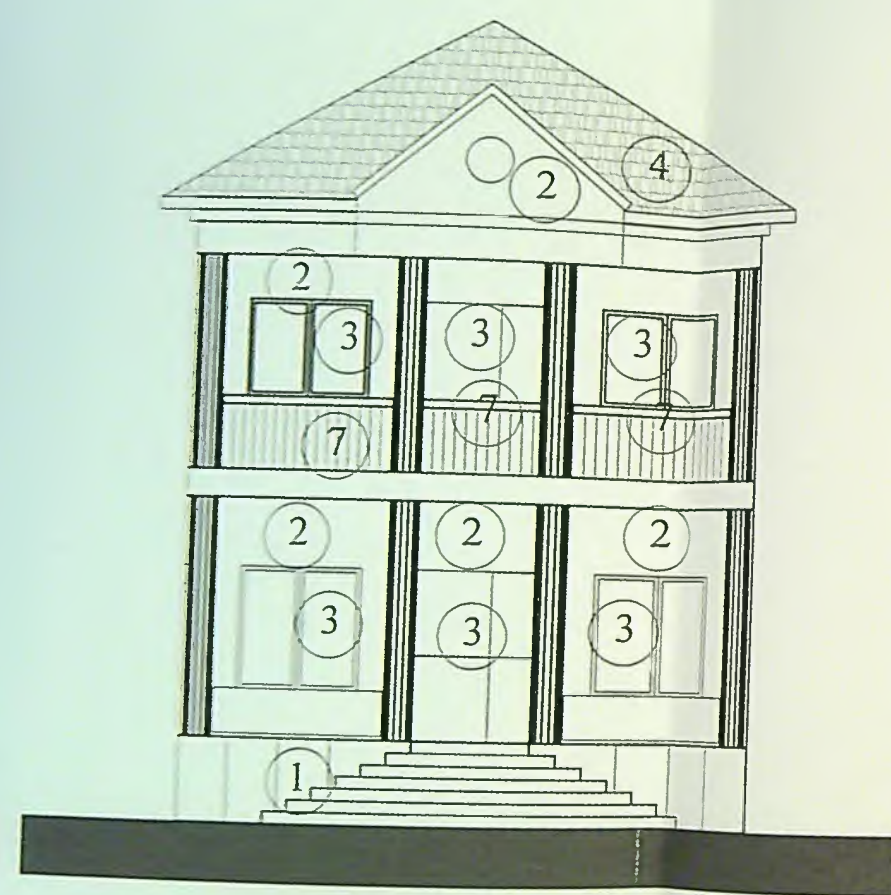



FATADA NORD-EST

- 1 SOCLU DIN PLACAJ DE PIATRA NATURALA
- 2 TENCUIALA STRUCTURALA ALBA
- 3 TAMPLARIE PVC IMITATIE LEMN
- 4 TIGLA DE TABLA
- 5 POLICARBONAT - *PANOU OPTURATOR*
- 6 BALUSTRADA METALICA

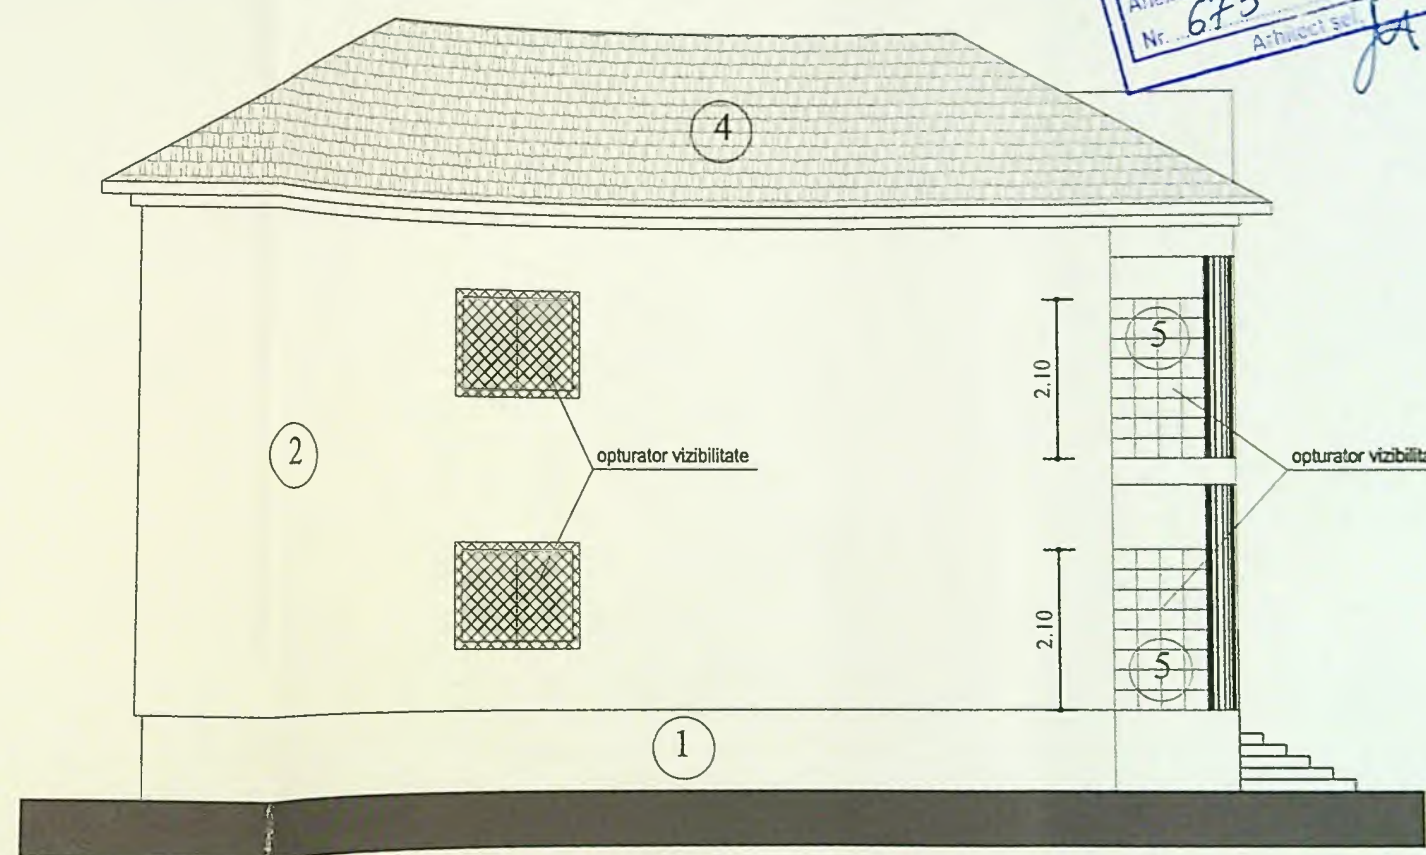


FATADA SUD-EST

CATEGORIA DE IMPORTANTA D CLASA DE IMPORTANTA IV

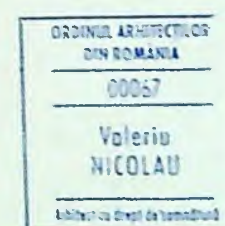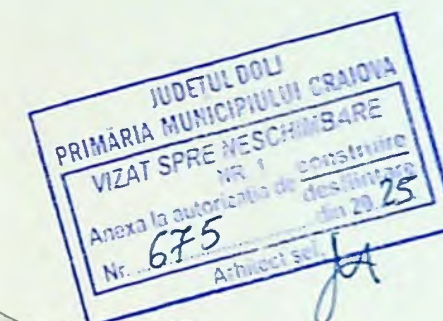


ATA	
lor re teren	Pr. nr. 550B/24
1/266	Faza DTAC
I	Pl. nr.

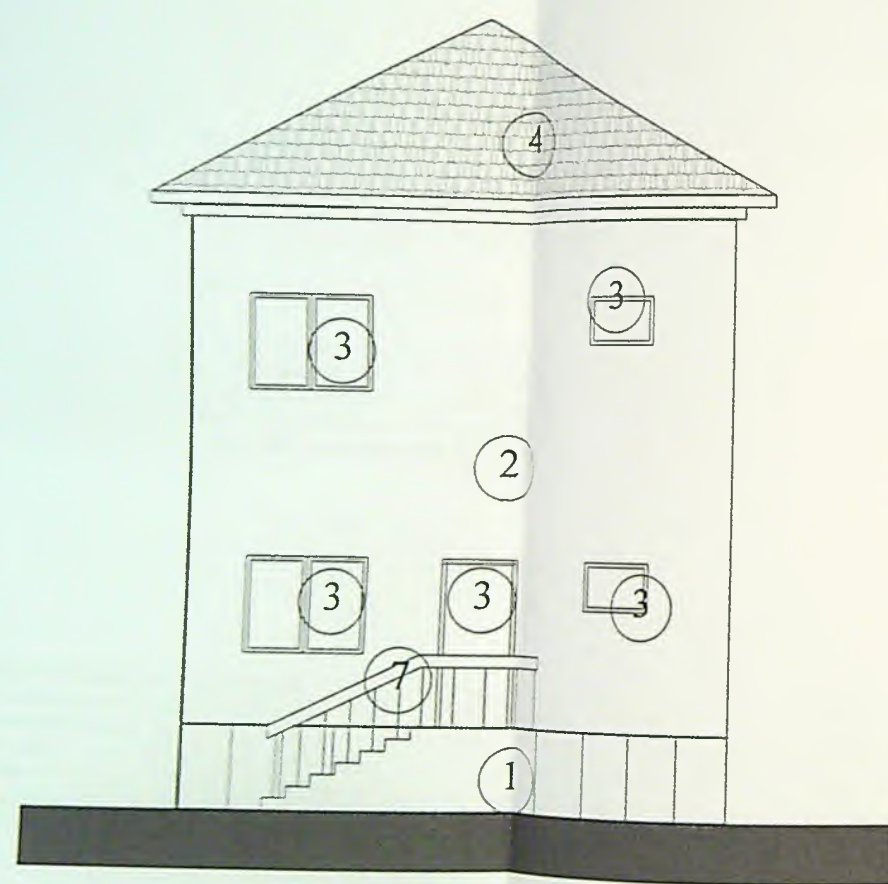

FATADA SUD-VEST

- 1 SOCLU DIN PLACAJ DE PIATRA NATURALA
- 2 TENCUIALA STRUCTURALA ALBA
- 3 TAMPLARIE PVC IMITATIE LEMN
- 4 TIGLA DE TABLA
- 5 POLICARBONAT - PANEU OPAC
- 6 BALUSTRA METALICA

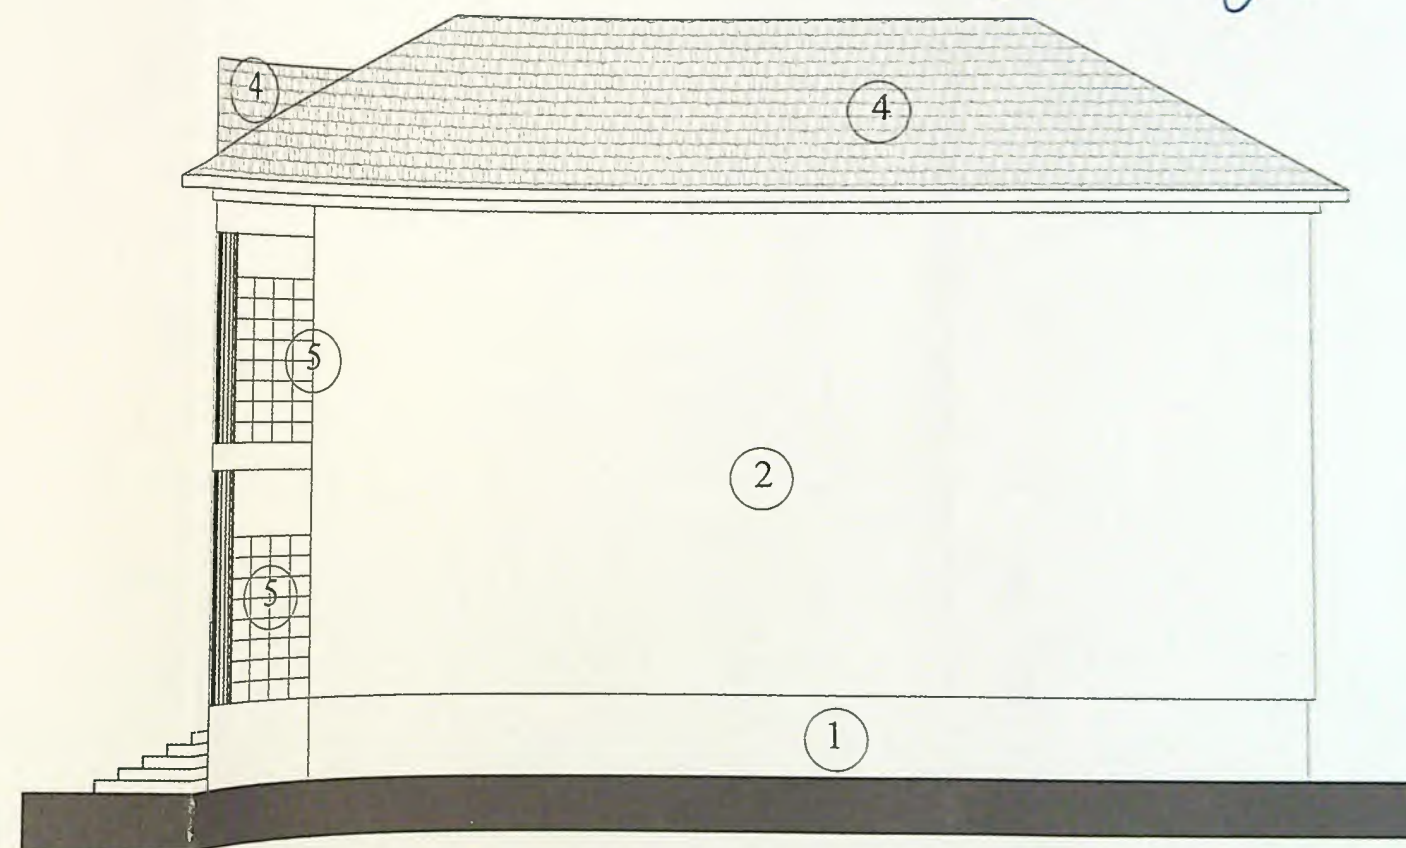

FATADA NORD-VEST

CATEGORIA DE IMPORTANTA D CLASA DE IMPORTANTA IV



ATA	
Pr. nr.	550B/24
for	E