
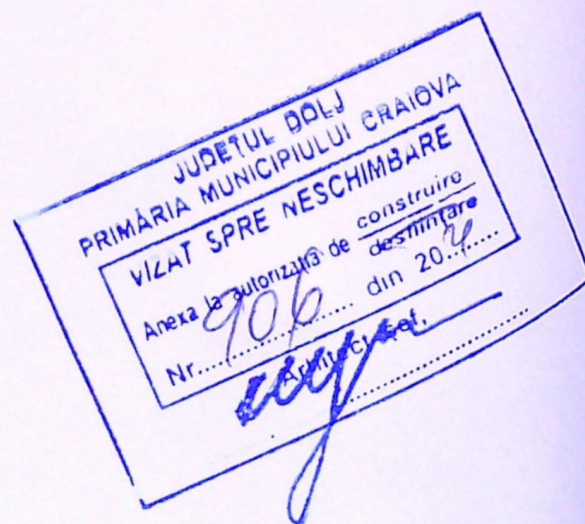


Str. Fulger

PLAN DE SITUATIE

Scara 1:500

Str. Brestei

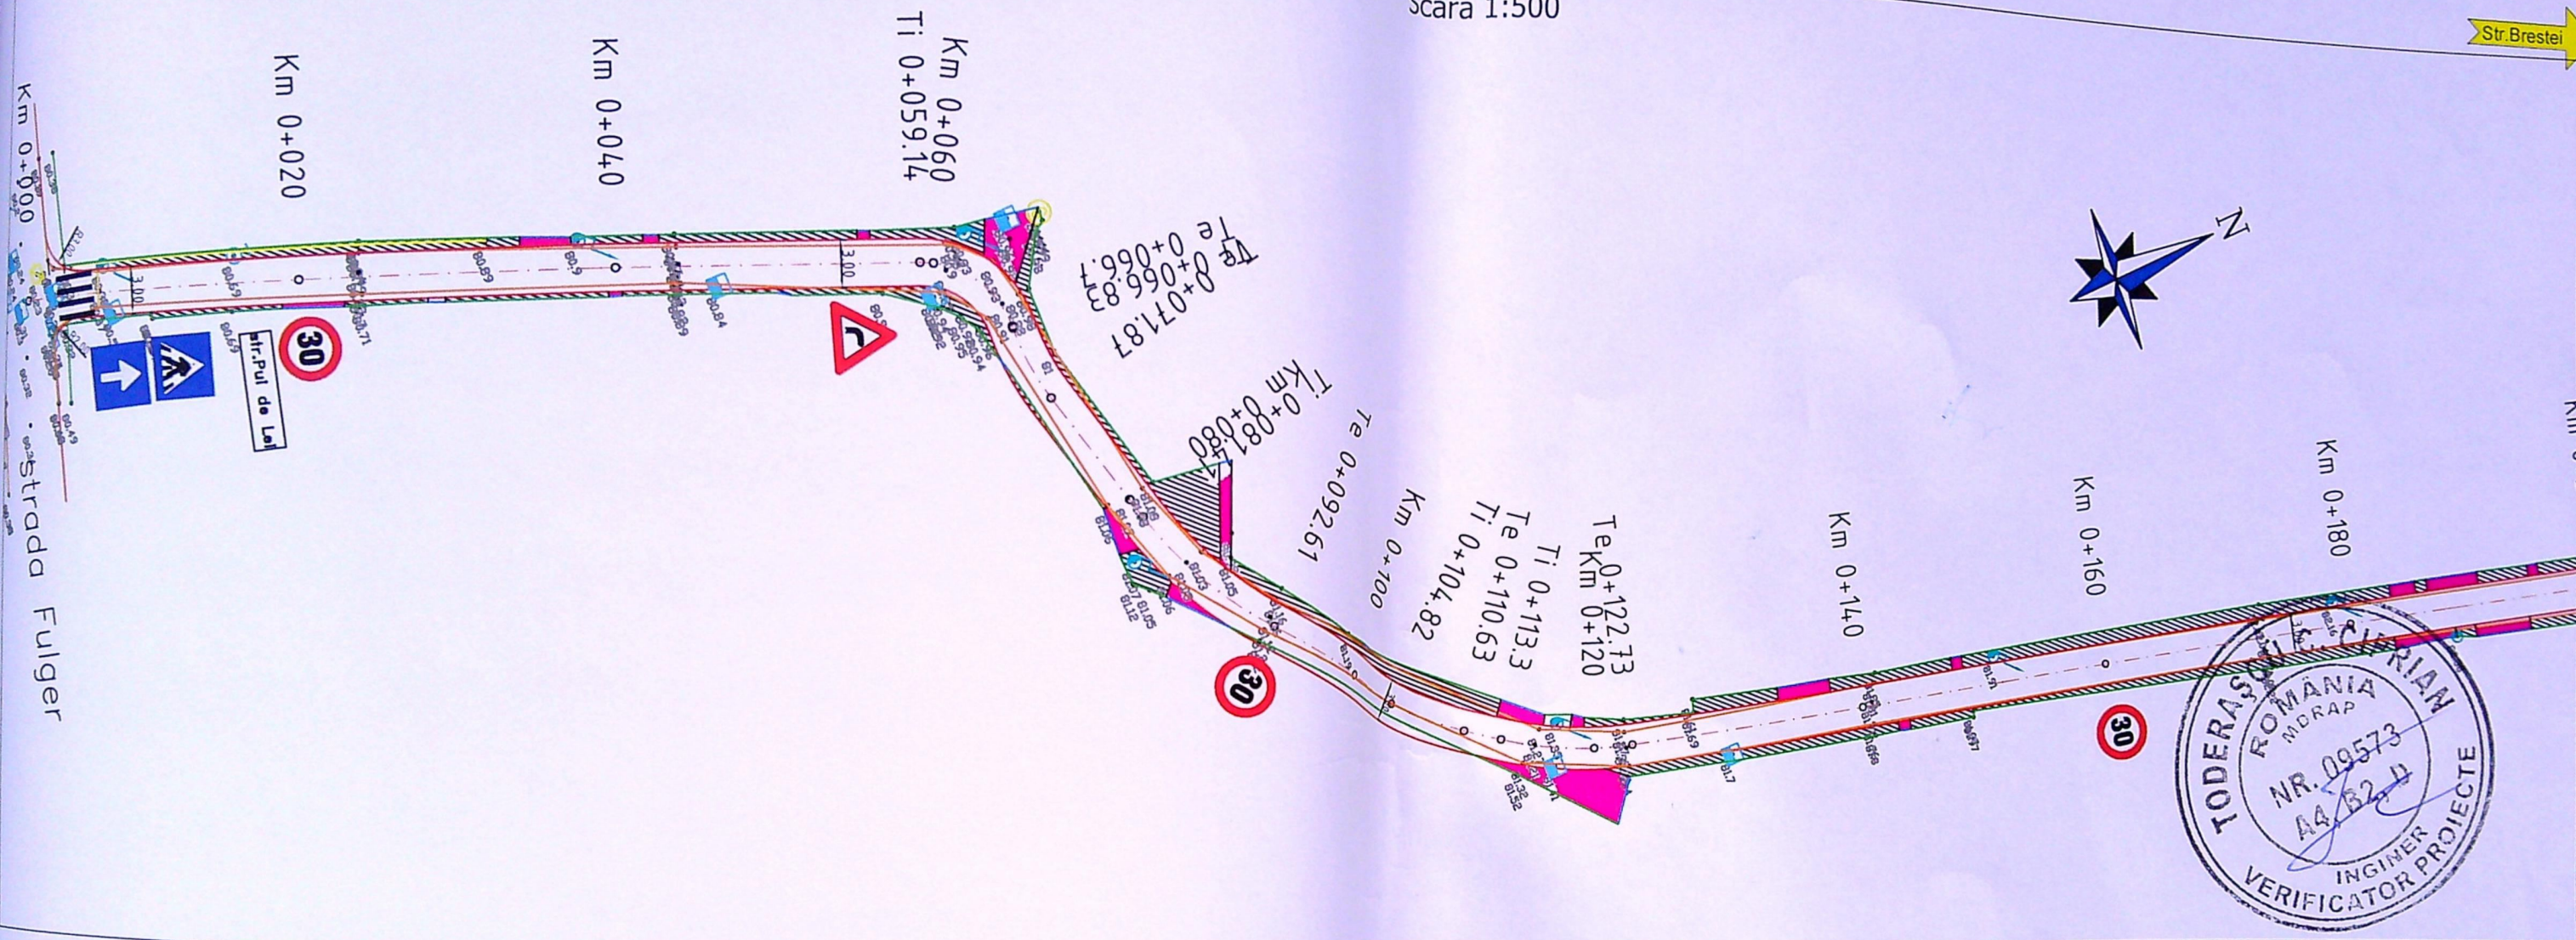

Serviciul Patrimoniu
 conf. inv. str. Pui de Lei
 figurat la dom. pub. conf. HG-14/2008
 L. 285m
 l. 3,5m
 Cosm. p. p. p.
 fin



—	margine drum	—	stalp lumina electrica
—	gard	—	stalp beton
—	porti proprietati	—	stalp lemn
—	statie drumuire	—	camion vizitare telefon
1	denumire	—	camion canalizare
1246	statie topo	—	gratar canal
84.21	cota teren		

SEF PROIECT	PROIECTAT	DESENAT	OBIECTIV: REABILITARE SI MODERNIZARE STRAZI SI ALEI IN MUNICIPIUL CRAIOVA (PT+EX.): LOT 1 ZONA NORD OBIECT: MODERNIZARE STRADA CAPSUNILOR, MODERNIZARE STRADA PUI DE LEI, MODERNIZARE STRADA ALBINELOR SI ALEILE I SI II, MODERNIZARE STRADA CUJMIR	
Ing. Cudelca A.	Ing. Cudelca A.	Ing. D. Pavel		
BENEFICIAR: PRIMARIA MUNICIPIULUI CRAIOVA			Scara	1:500
			Rev. Editia	0 0
			STRADA PUI DE LEI	
			Fila PLS-01	