




- LEGENDA**
- Retea distributie g.n. presiune redusa existenta ;
 - Bransament GN -presiune redusa existent PE HD De 40mm ;
 - Post reglare-masurare existent ;
 - Instalatie utilizare gaze naturale presiune joasa separata proiectata ;
 - Imobil pentru care se proiecteaza instalatia de utilizare gaze naturale ;

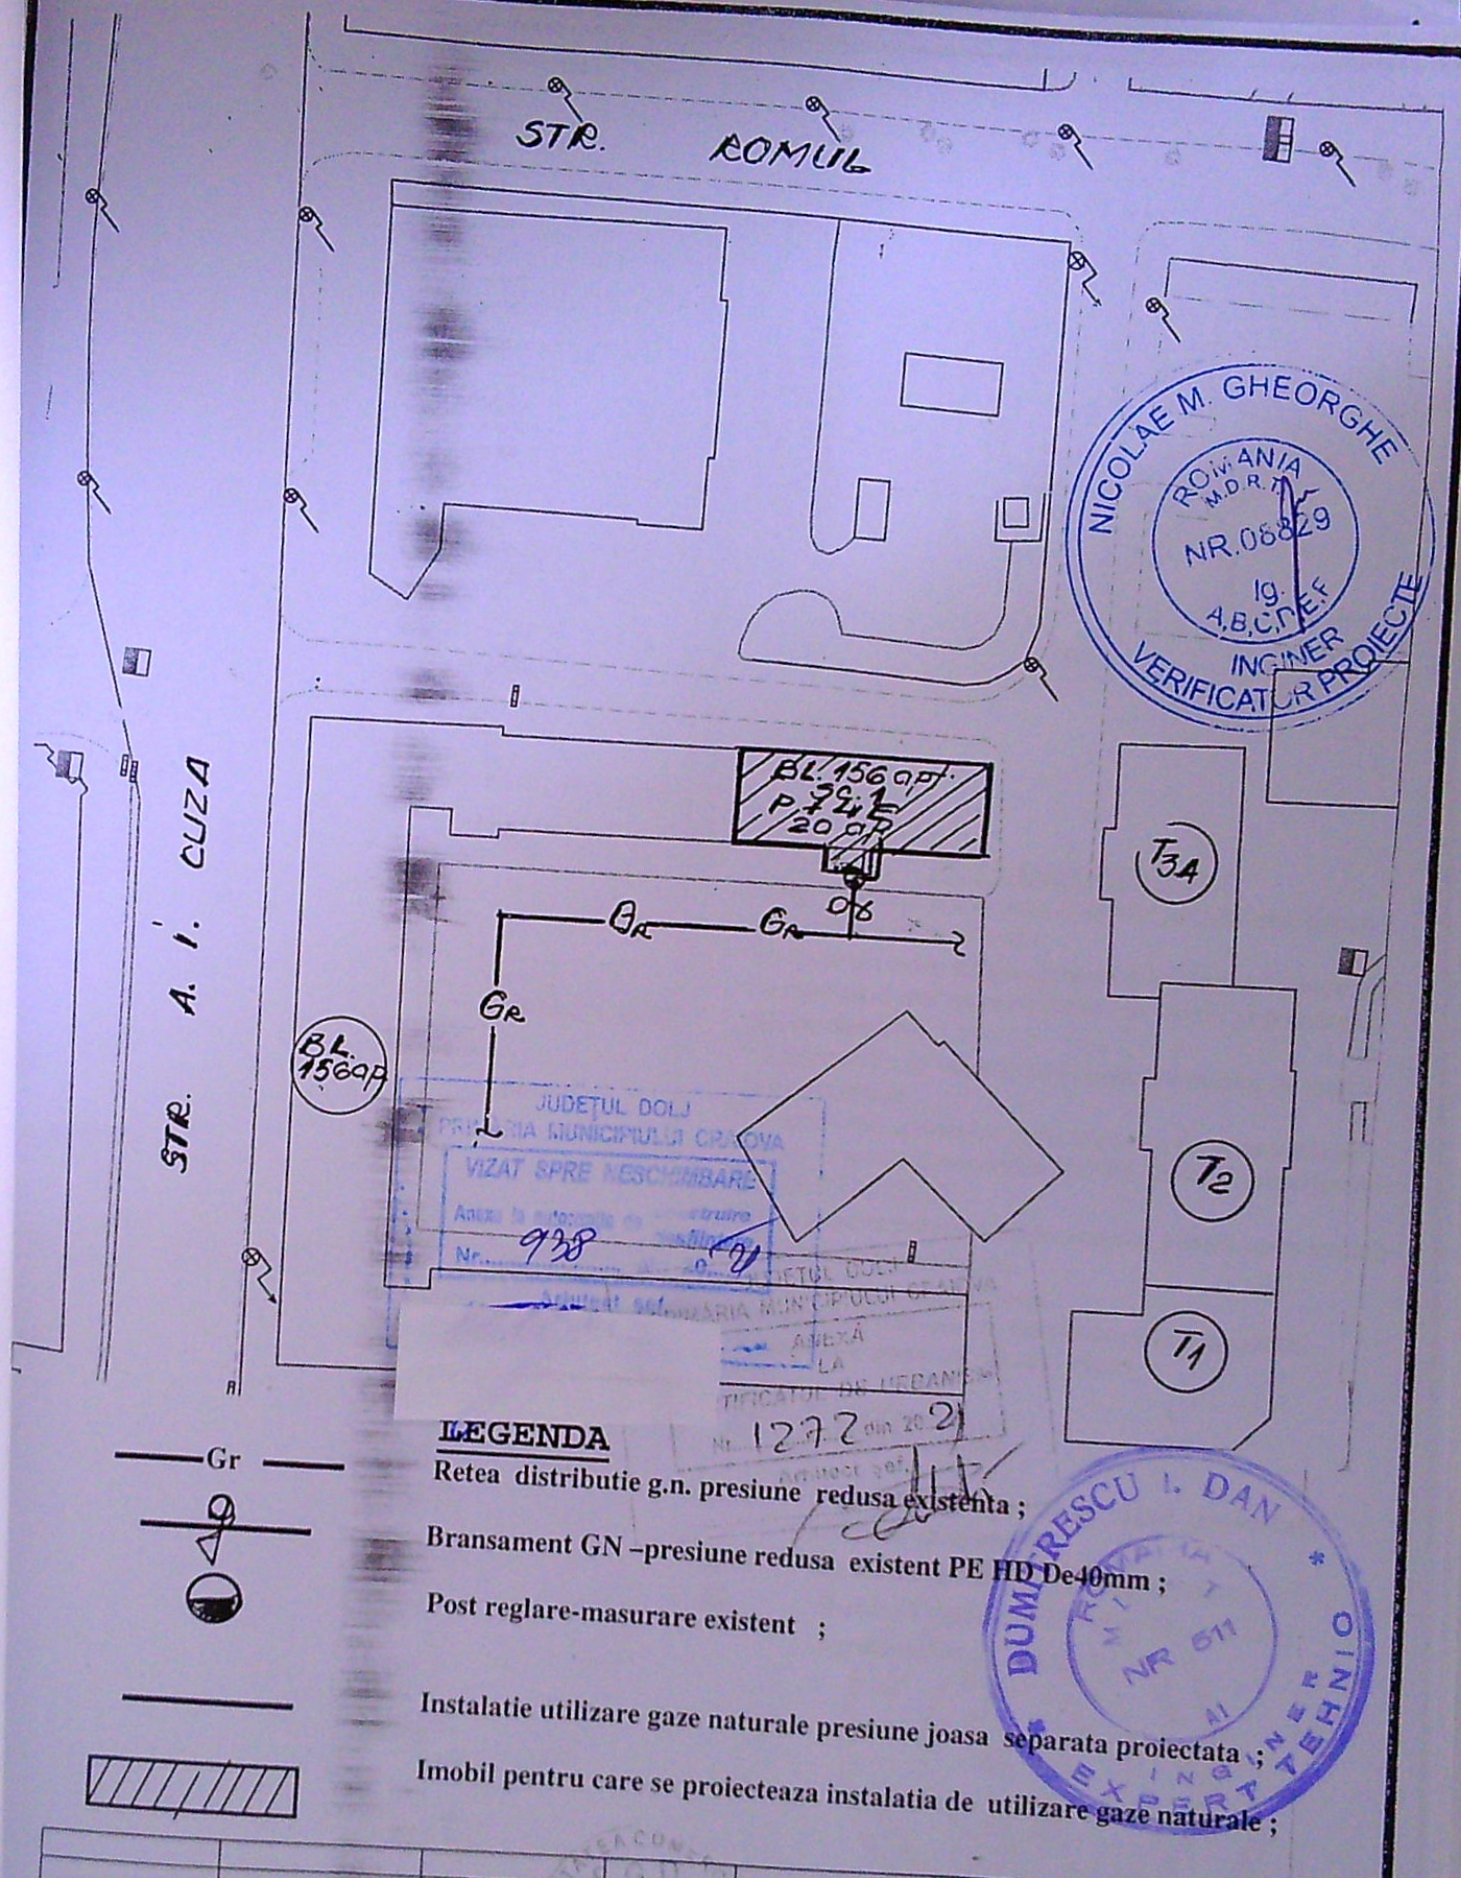

S.G.D. SISTEM SRL CRAIOVA J16/1647/2003 Autoriz. Nr.17949-27/02/2018 (valabila pana la 26/02/2023) Tel. 0751 466616; mail: sistem@sistem.ro; yahoo.com				Benef. STAIU MARICA Adresa: STR. A.I. CUZA; NR.9; BL.156APT; SC.1 AP.5-CRAIOVA		PR. NR. 709/2021
SPECIFICATIE	NUME	SEMNTATURA	SCARA	SEPARARE INSTALATIE UTILIZARE GN IN	Faza:	
SEF PROIECT	Ing. Draghici C.		1:500	VEDEREA CONTORIZARII INDIVIDUALE	CU+AC	
PROIECTAT	Ing. Draghici M.		DATA			
DESENAT	Ing. Draghici M.		2021			
PLAN DE SITUATIE					G1	

NR
/2021

Faza:
C+PTE

G3