

Plan de amplasament si delimitare a imobilului

Scara 1:1000
-intravilan-



Nr. cadastral	Suprafata masurata a imobilului (mp)	Adresa imobilului
	500mp	Str. Carpenului, nr.16 (fost T21, P4) Jud. Dolj
Nr. Cortea Funciara	Unitatea Administrativ Teritoriala (UAT)	
	CRAIOVA	

LEGENDA

- Limita proprietate
- Imprejmuire teren
- Constructie propusa
- Parcare auto
- Acces auto si pietonal existent
- Spatiu verde 280 mp

BILANT TERITORIAL

Suprafata teren = 500.00mp
 S. construita existenta = 0.00 mp
 S. desfasurata existenta = 0.00 mp
 S. construita propusa = 88.50 mp
 S. desfasurata propusa = 88.50 mp
 POT existent = 0 %
 CUT existent = 0,0
 POT propus = 11,79 %
 CUT propus = 0,17
 lungime imprejmuire = 110.0m

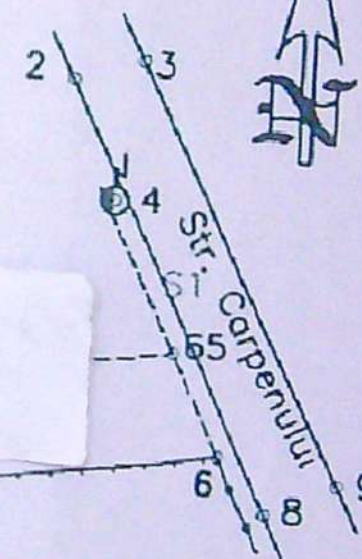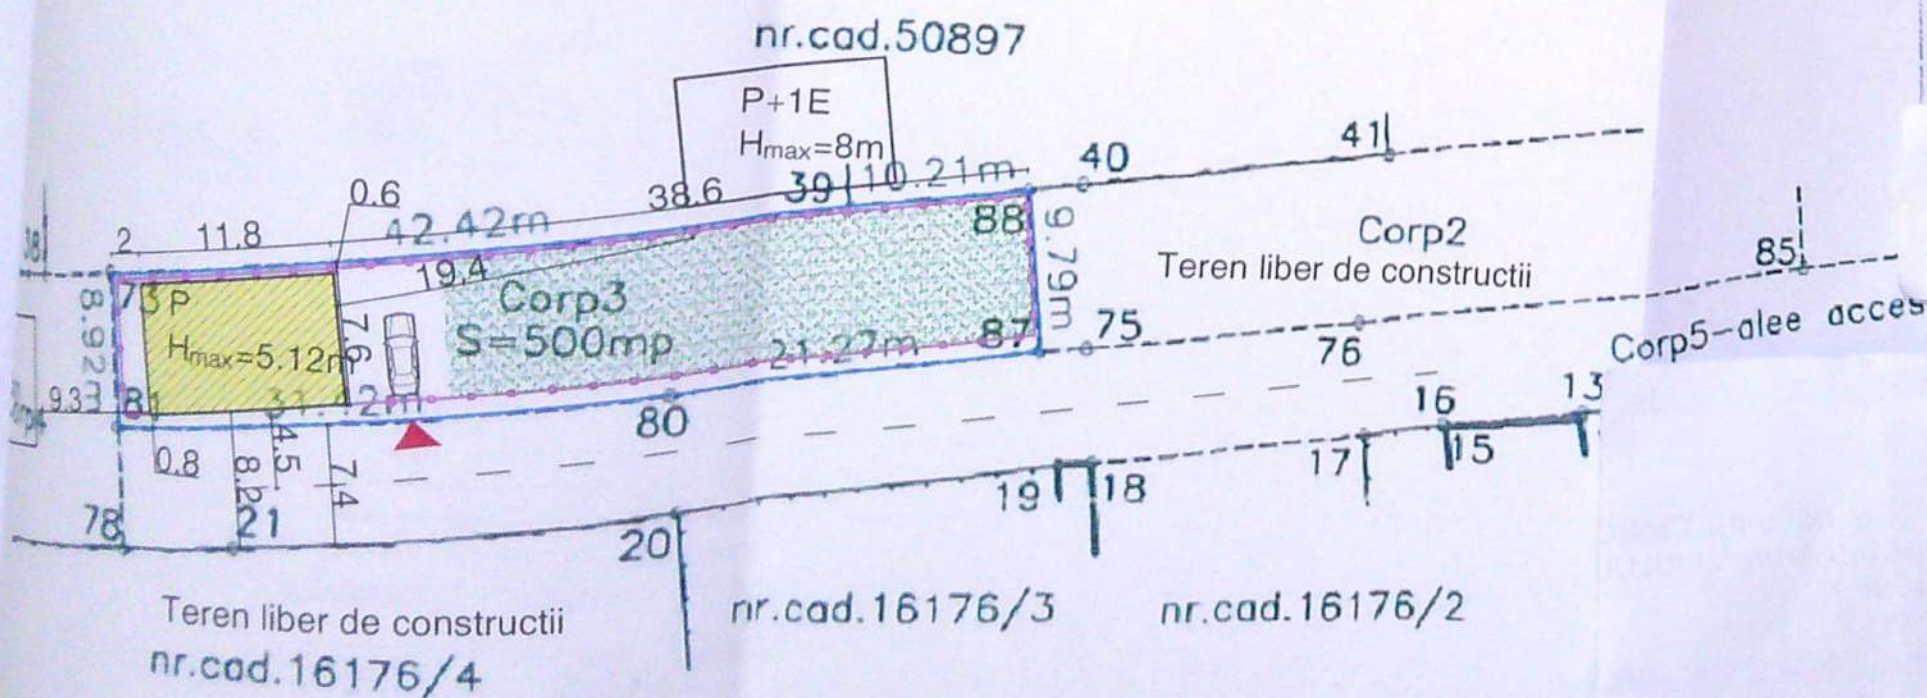






11753/1



REFERAT / EXPERTIZA NR. / DATA




Beneficiar:	BORZA ADRIANA DENISA SI BORZA IONUT DRAGOS	Pr. nr. 01/2018
Obiect:	CONSTRUIRE LOCUINTA P SI IMPREJMUIRE TEREN mun. Craiova, din str. Carpenului, nr.24C, jud. Dolj	Faza D.T.A.C.+ P.Th.
PLAN DE SITUATIE		A - 02


N-314870

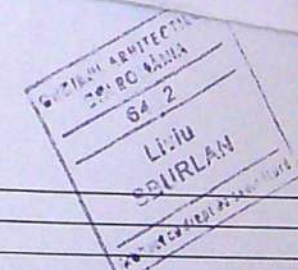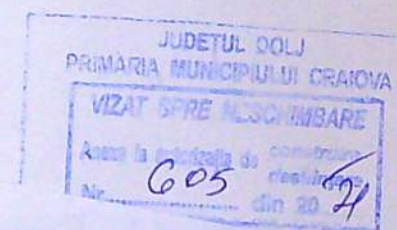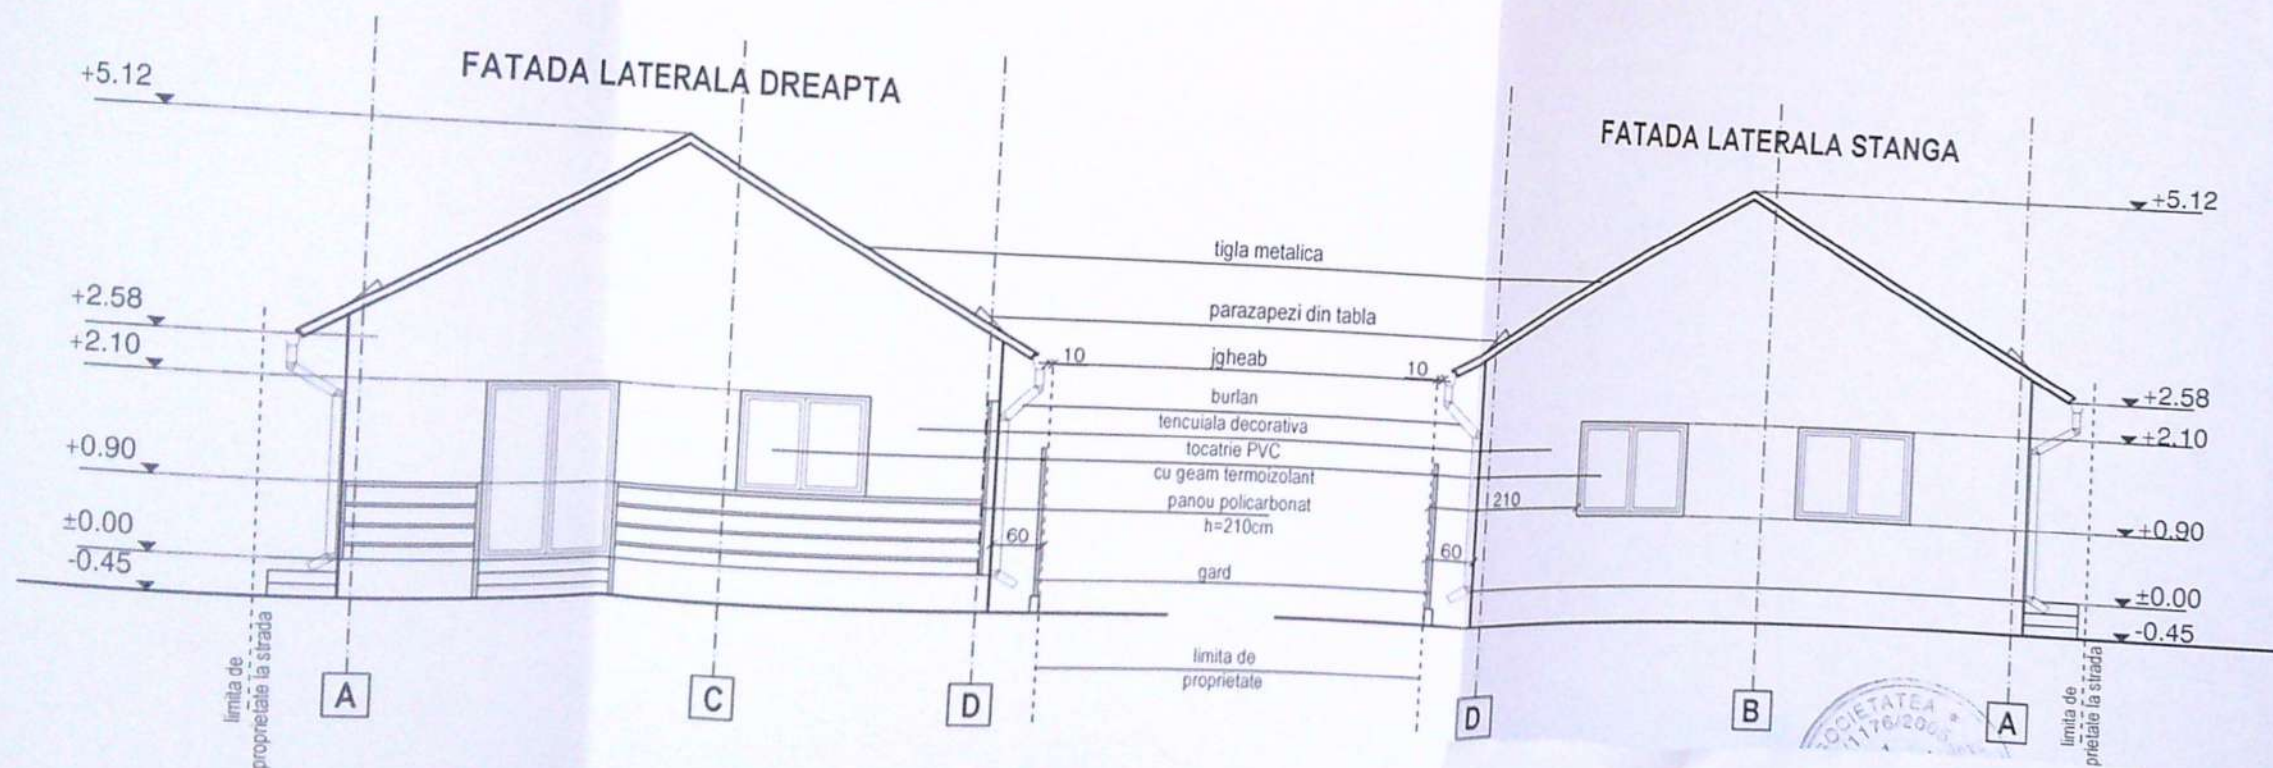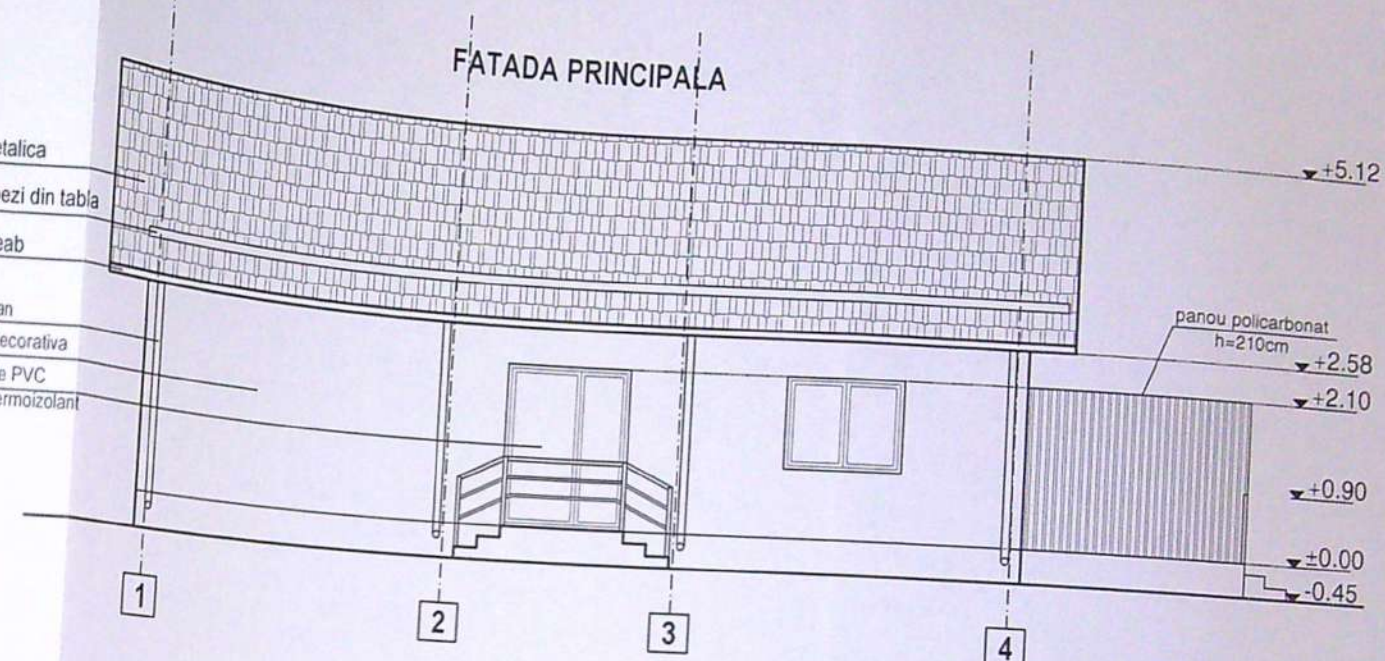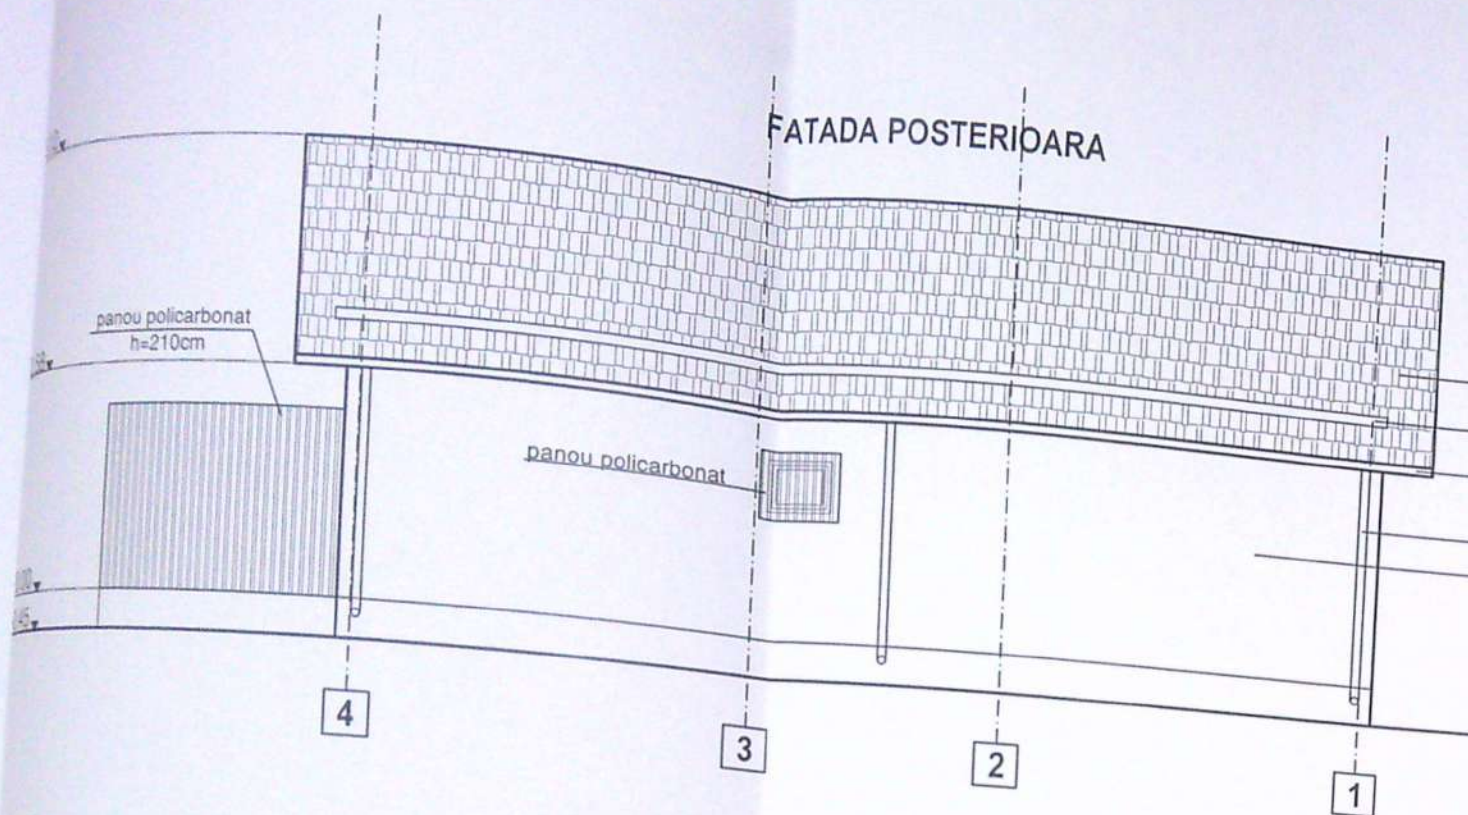

REFERAT / EXPERTIZA NR. / DATA

Beneficiar:	BORZA ADRIANA DENISA SI BORZA IONUT DRAGOS	Pr. nr. 01/2018
Obiect:	CONSTRUIRE LOCUINTA P SI IMPREJMUIRE TEREN mun. Craiova, alee de acces din str. Carpenului, jud. Dolj	Faza D.T.A.C. +Pth.
FATADE		A - 05

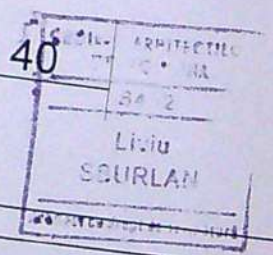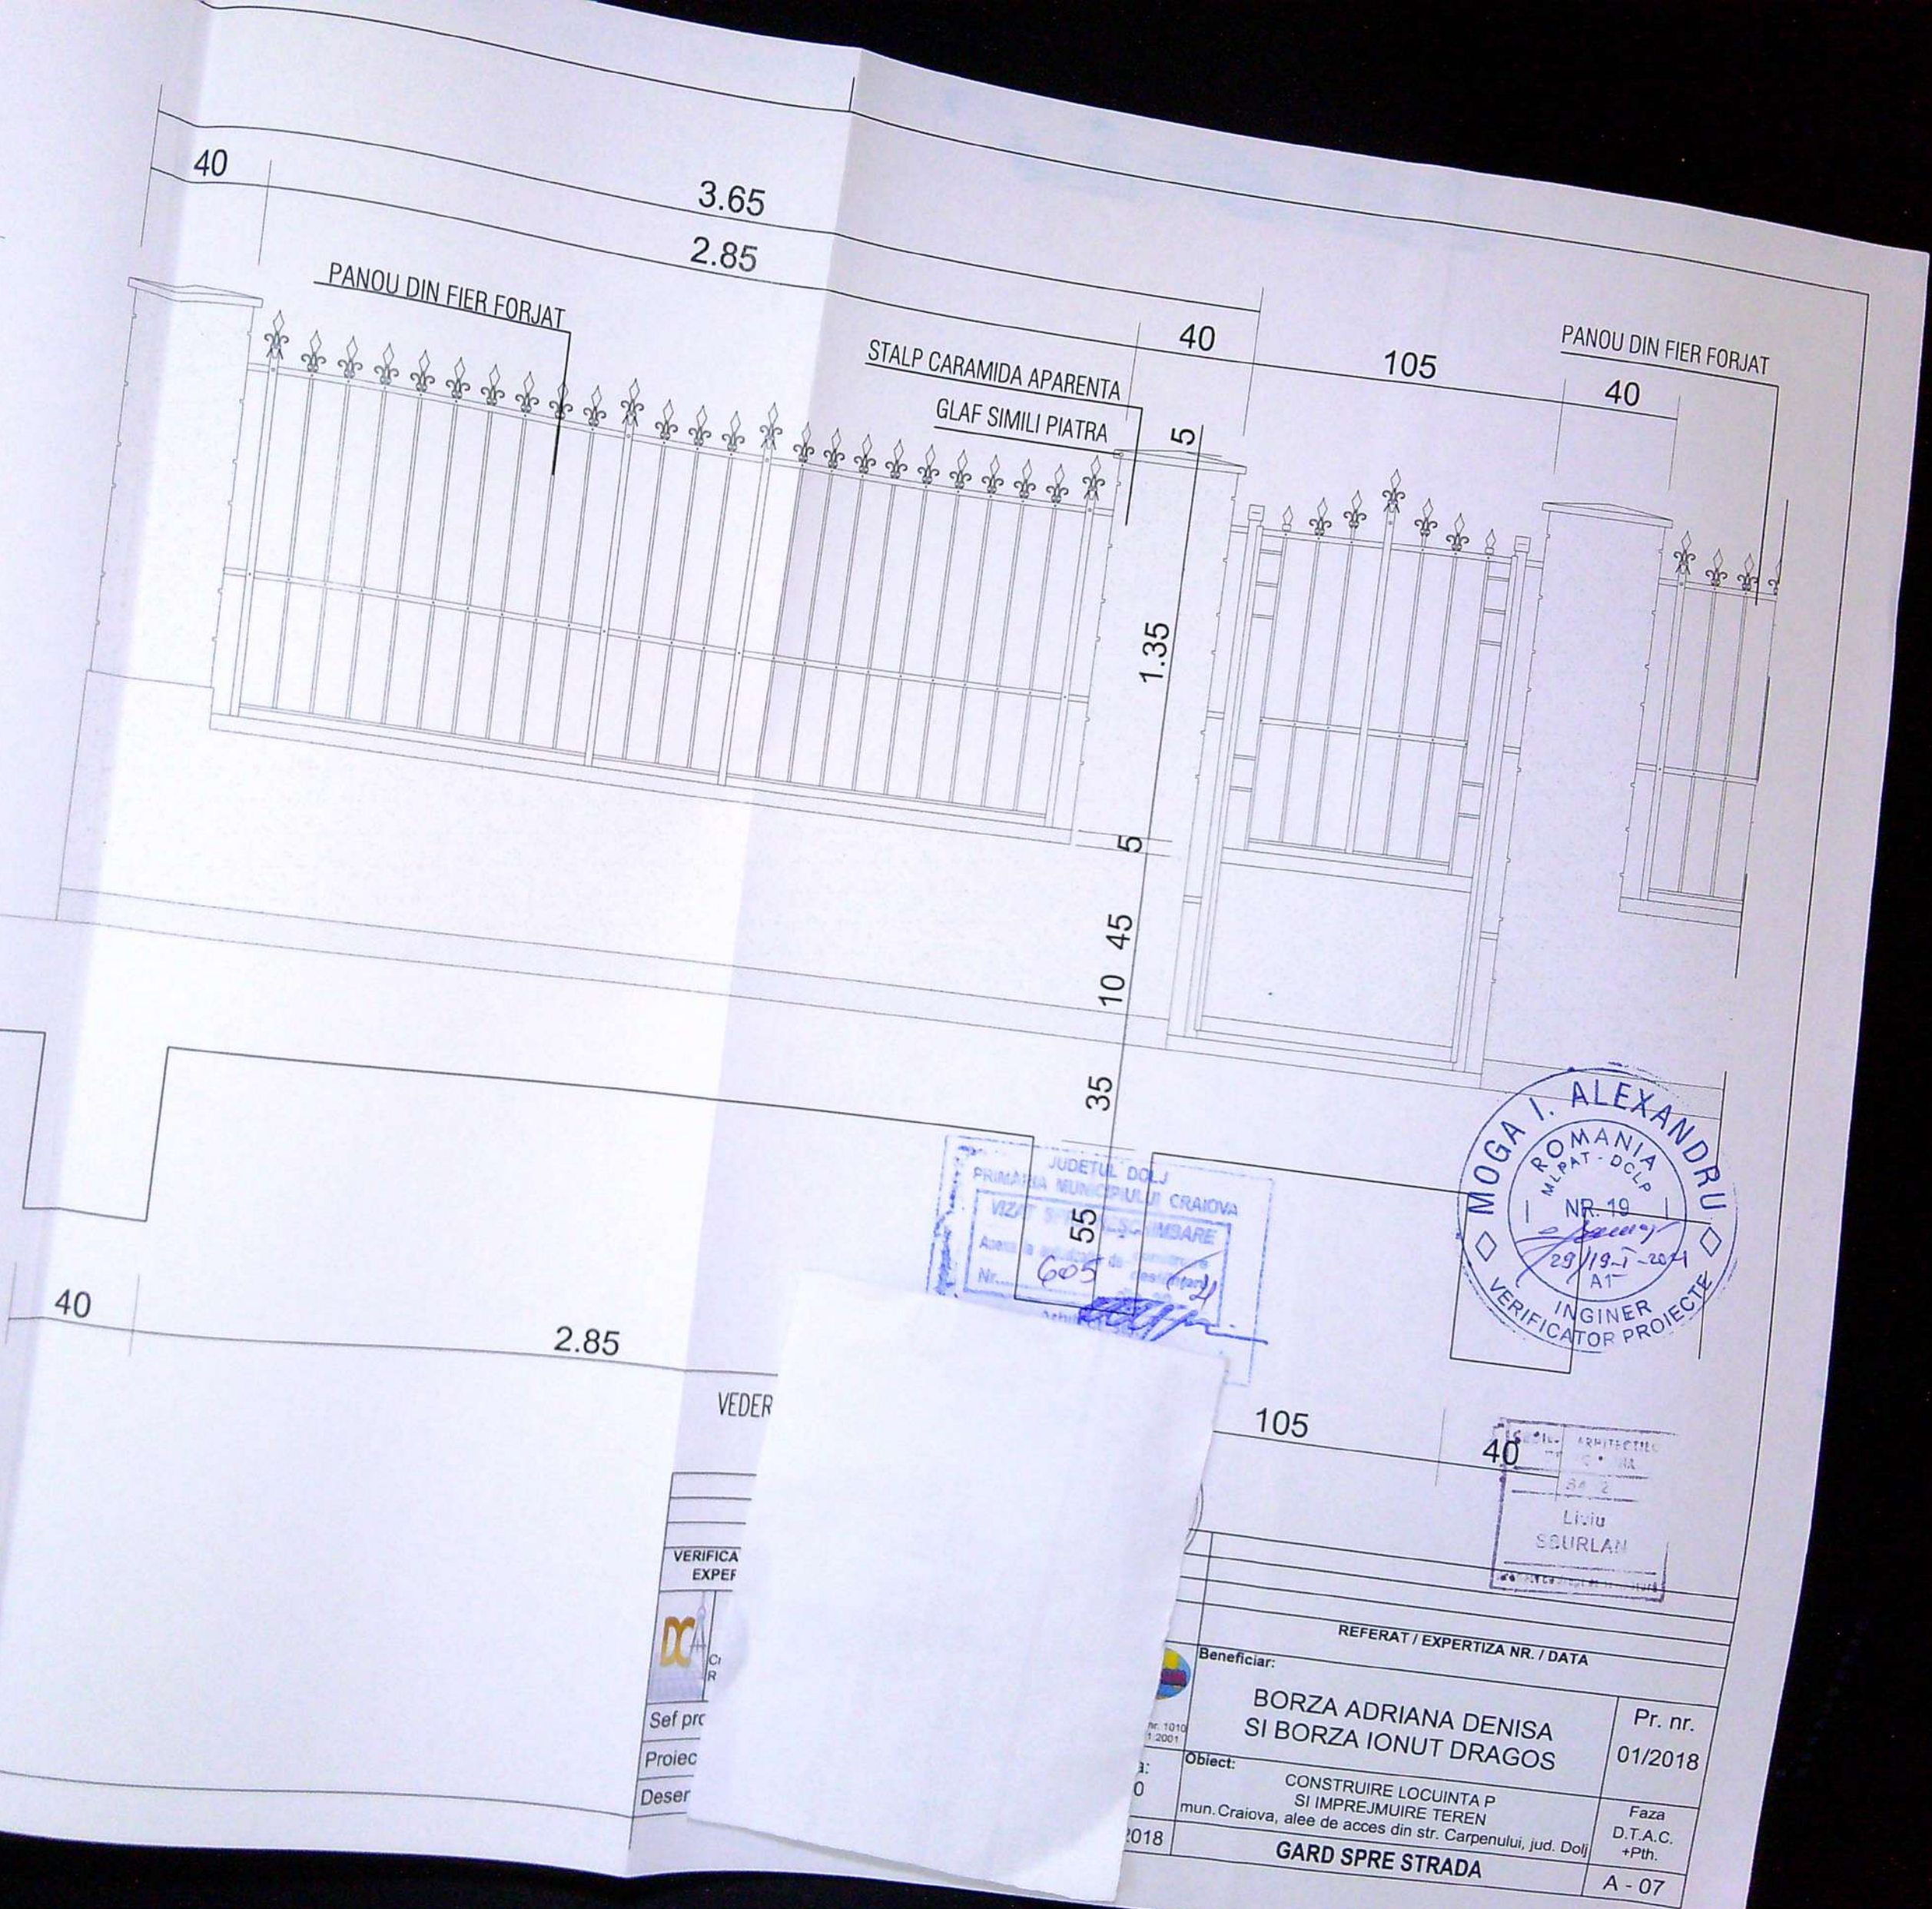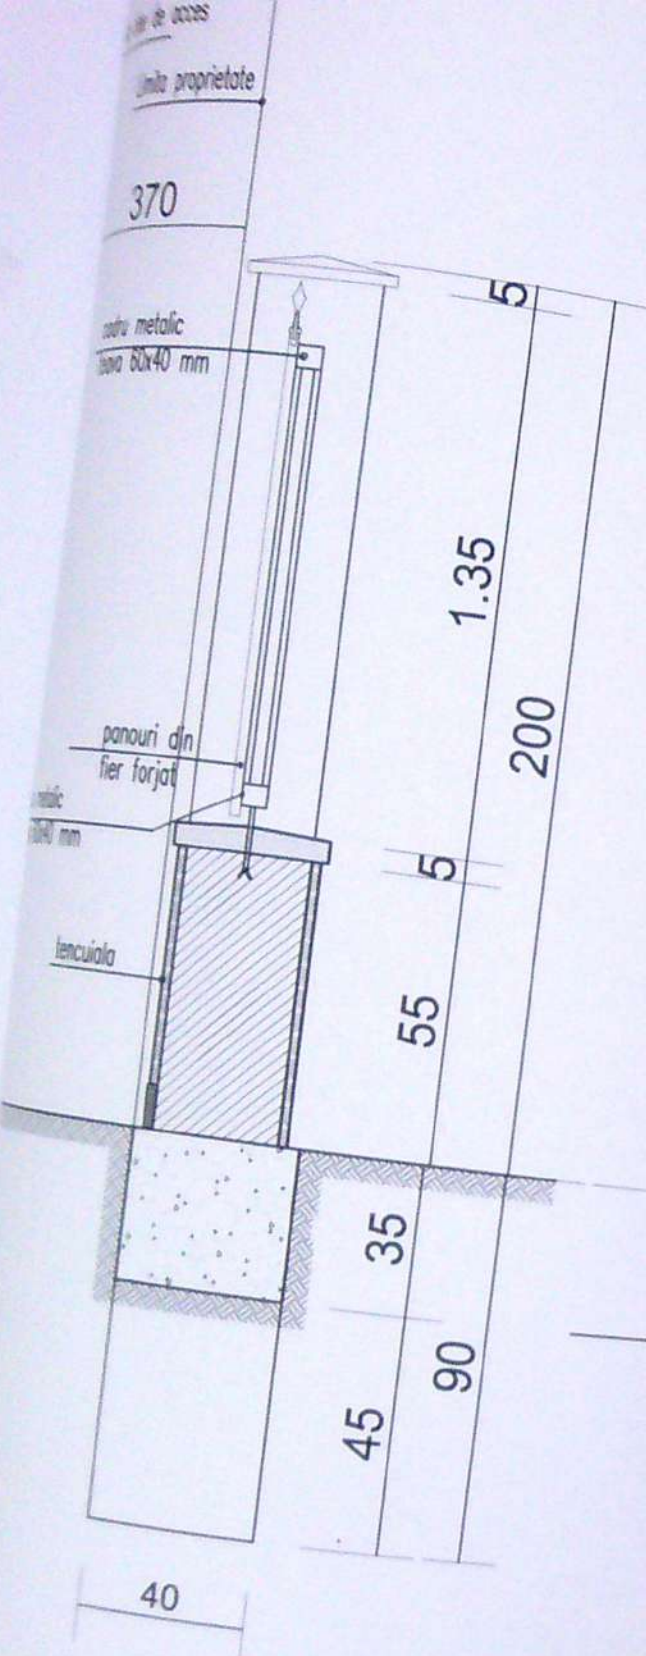

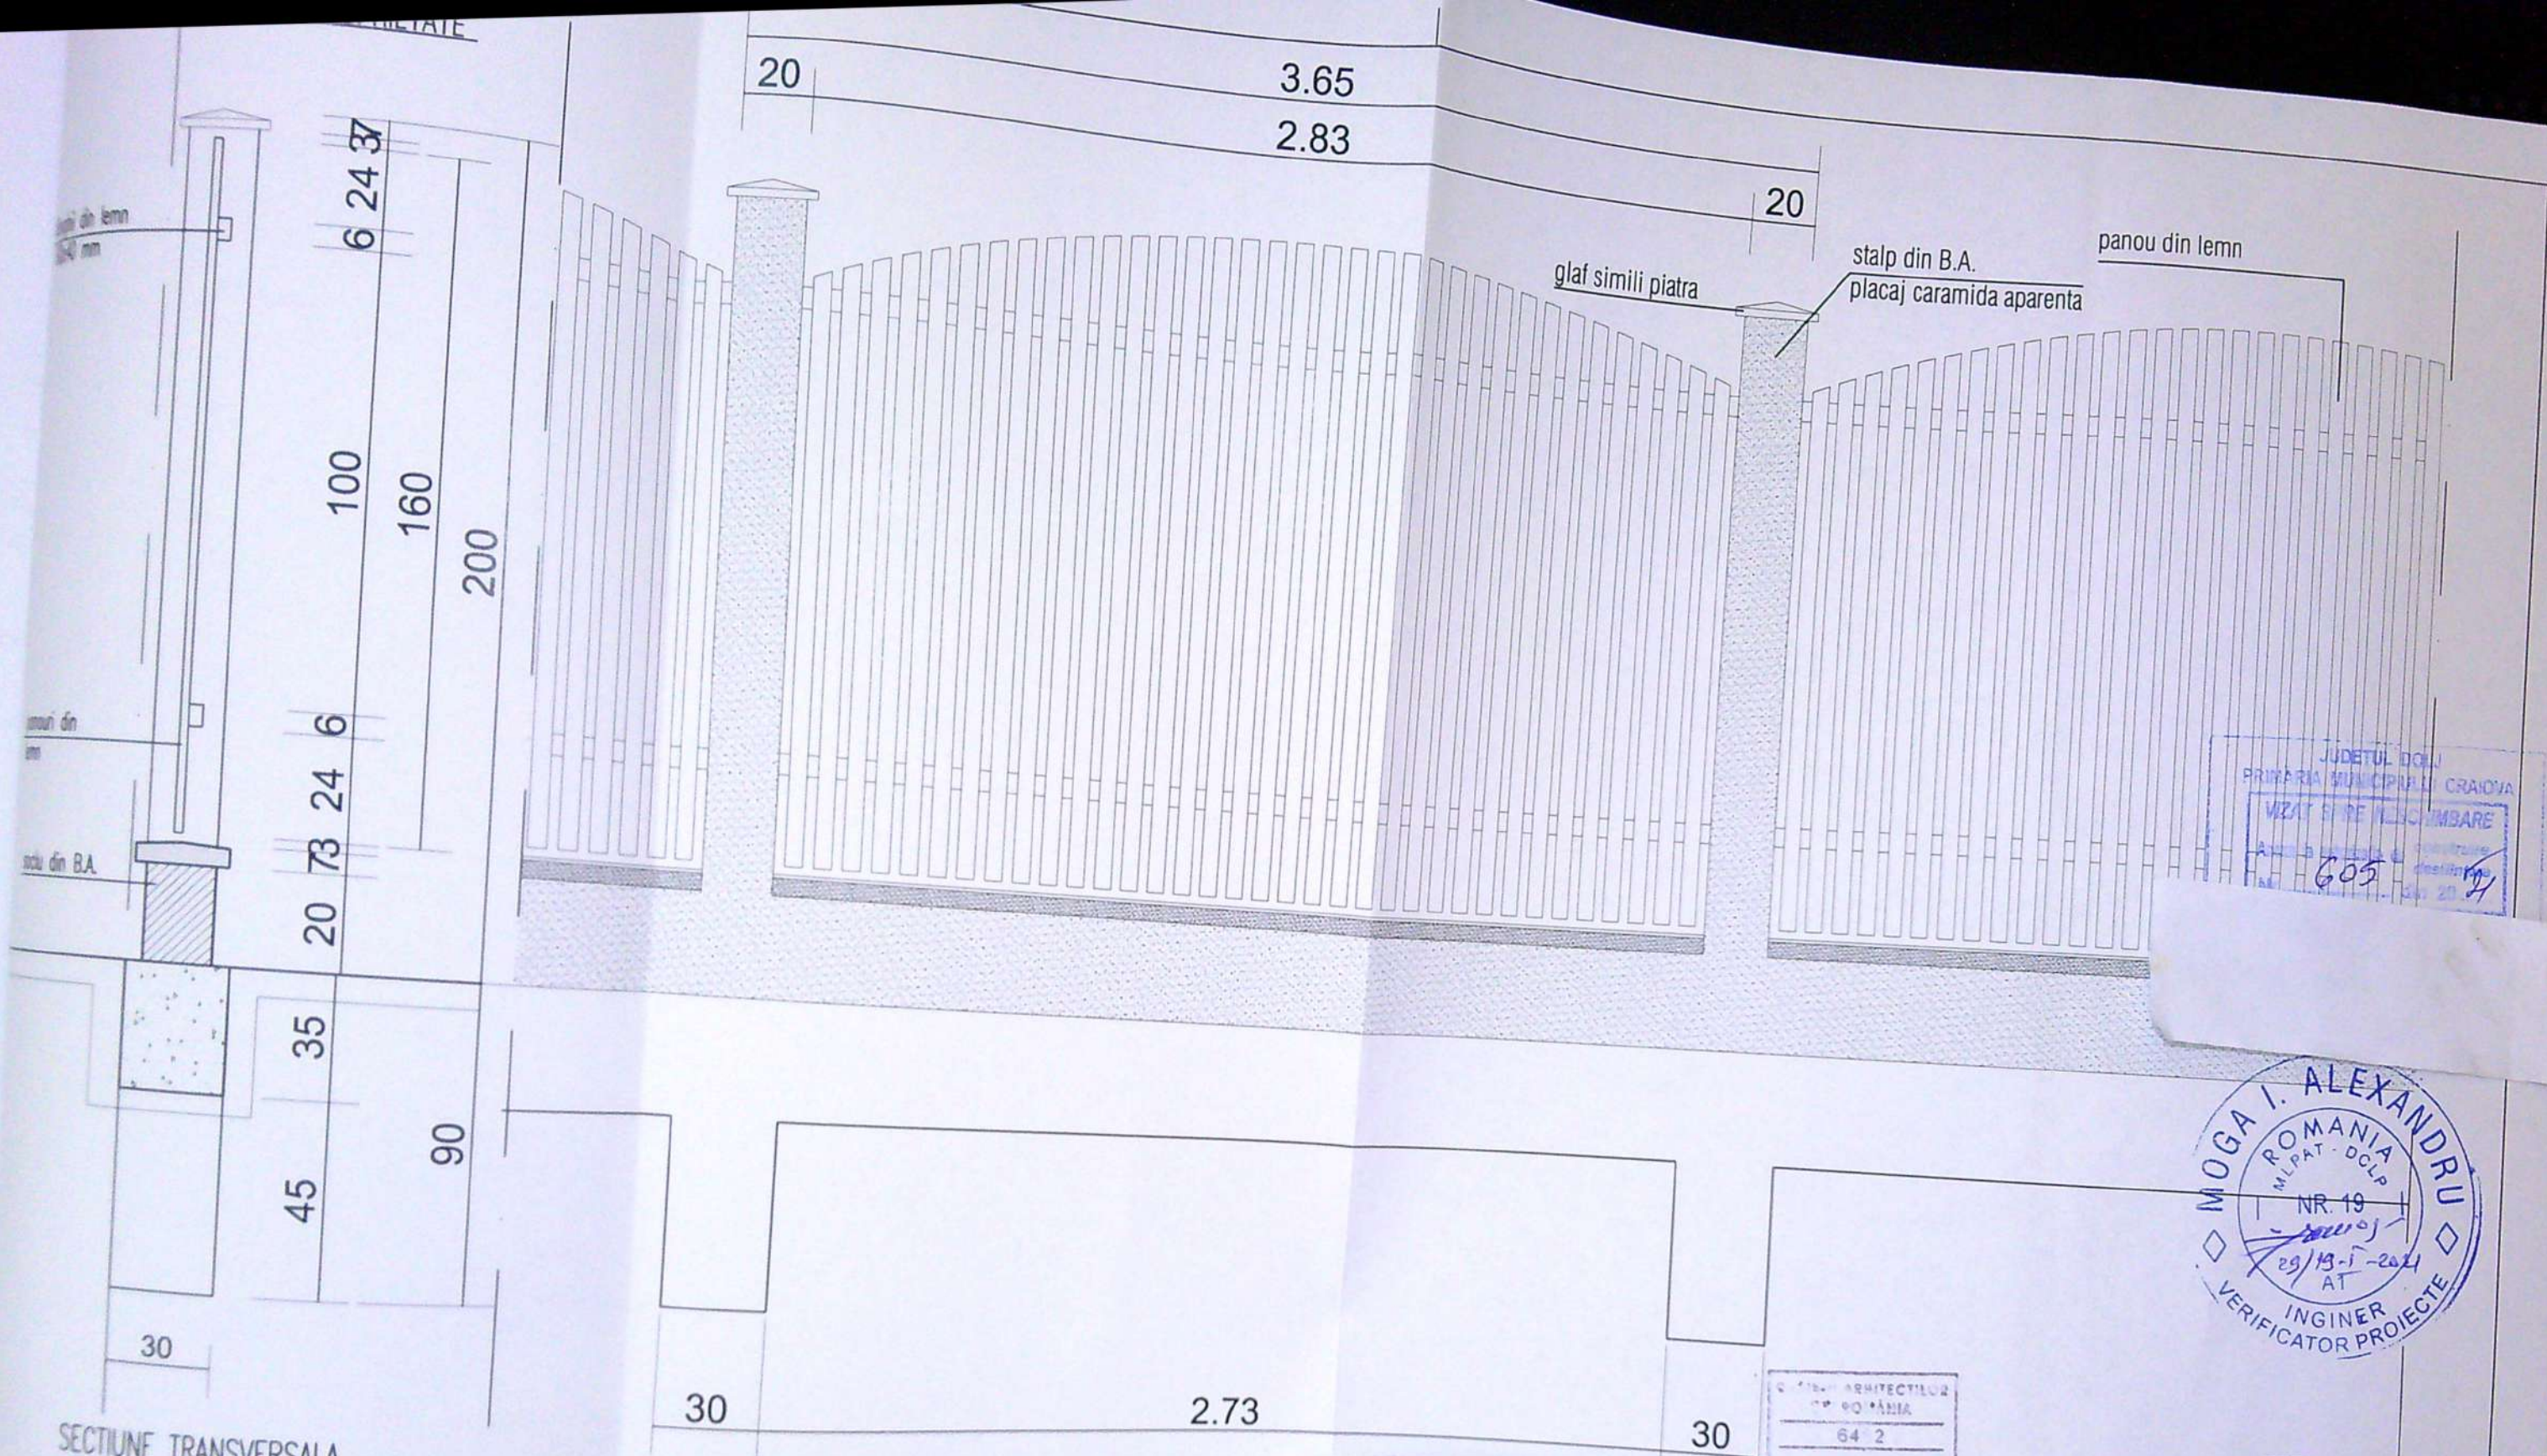

JUDETUL DOLJ
PRIMĂRIA MUNICIPIULUI CRAIOVA
VIZIT SI RE INCHIMBARE
605

MOGA I. ALEXANDRU
ROMANIA
MLPAT - DCLP
NR. 19
29/13-1-2021
AT
INGINER
VERIFICATOR PROIECTE

SOCIET
18/1178
Punct de lucru Craiova
D&I CONSTRUCT
S.R.L.
76438
CRAIOVA - DOLJ

PROIECTANT
ROMANIA
64 2
Liviu
N
Inginer

REFERAT / EXPERTIZA NR. / DATA

Beneficiar:	BORZA ADRIANA DENISA SI BORZA IONUT DRAGOS	Pr. nr. 01/2018
Obiect:	CONSTRUIRE LOCUINTA P SI IMPREJMUIRE TEREN mun. Craiova, alee de acces din str. Carpenului, jud. Dolj	Faza D.T.A.C.
8	GARD SPRE VECINI	A - 06