



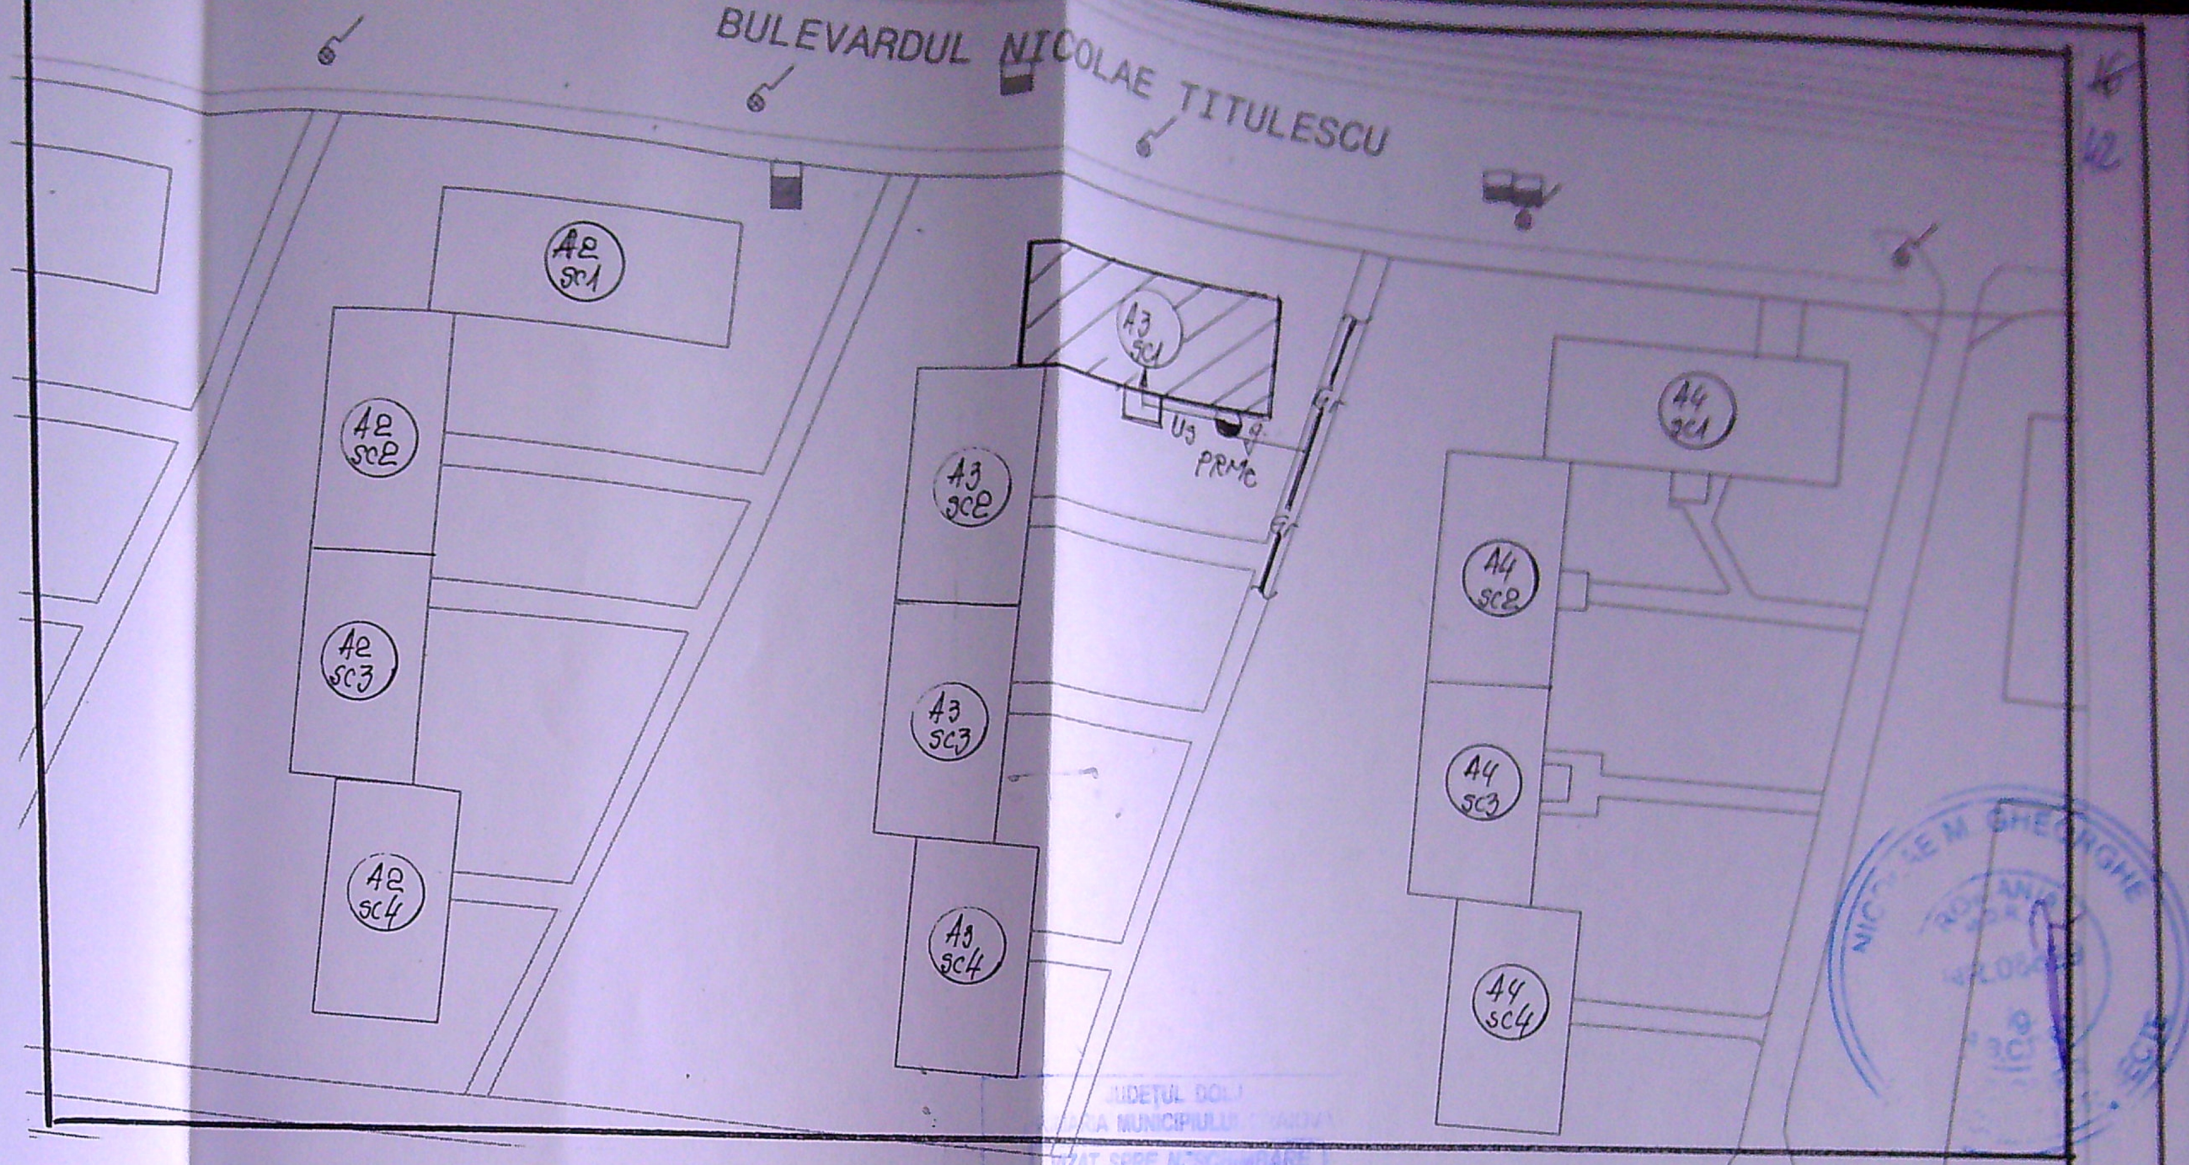

397 20

Arhitect

ENDA

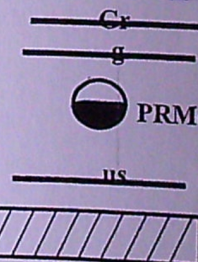

Conducta gaze naturale presiune redusa existenta montata in gropat
Bransament gaze naturale presiune redusa de 40mm PE100SDR11

Post reglare masurare gaze naturale existent (RTG25, G6)

Instalatie utilizare gaze naturale separata proiectata
Imobil pentru care se proiecteaza instalatia de utilizare gaze nat.

CERTIFICATUL DE
Nr. 58
Arhitect sc.



expert ing. Dumitrescu Dan 611/28.03.22			
SC ACMD TEHNO PROIECT SRL J16/1806/2021 Aut.nr. 20395/03.08.2021 (valabila pana la 02.03.2026) Tel: 0745771191; e-mail: tehnoproiect@yahoo.com		Beneficiar: LINCA IONUT CATALIN Adresa: CRAIOVA, B-DUL NICOLAE TITULESCU, NR. 39, BL. A3, SC.1, AP.17	Pr.nr 272/2021
SPECIFICATIE	NUME	SEMNALE TEHNICE	SEPARARE INSTALATIE UTILIZARE GAZE NATURALE IN VEDEREA CONTORIZARII PE APARTAMENTE
SEF PROIECT	Ing. Draghici M.	PROIECT 1:500	Faza CU
PROIECTAT	Ing. Draghici C.	DATA: 2021	PLAN DE SITUATIE
DESENAT	Ing. Draghici C.		