


# PLAN DE AMPLASAMENT SI DELIMITARE A IMOBILULUI

ANEXA

Scara 1:500

Nr. cadastral	Suprafata masurata [mp]	Adresa imobilului
254355	1100	Craiova, str. Gheorghe Doja, nr. 1
Cartea Funciara nr.	UAT	mun. CRAIOVA

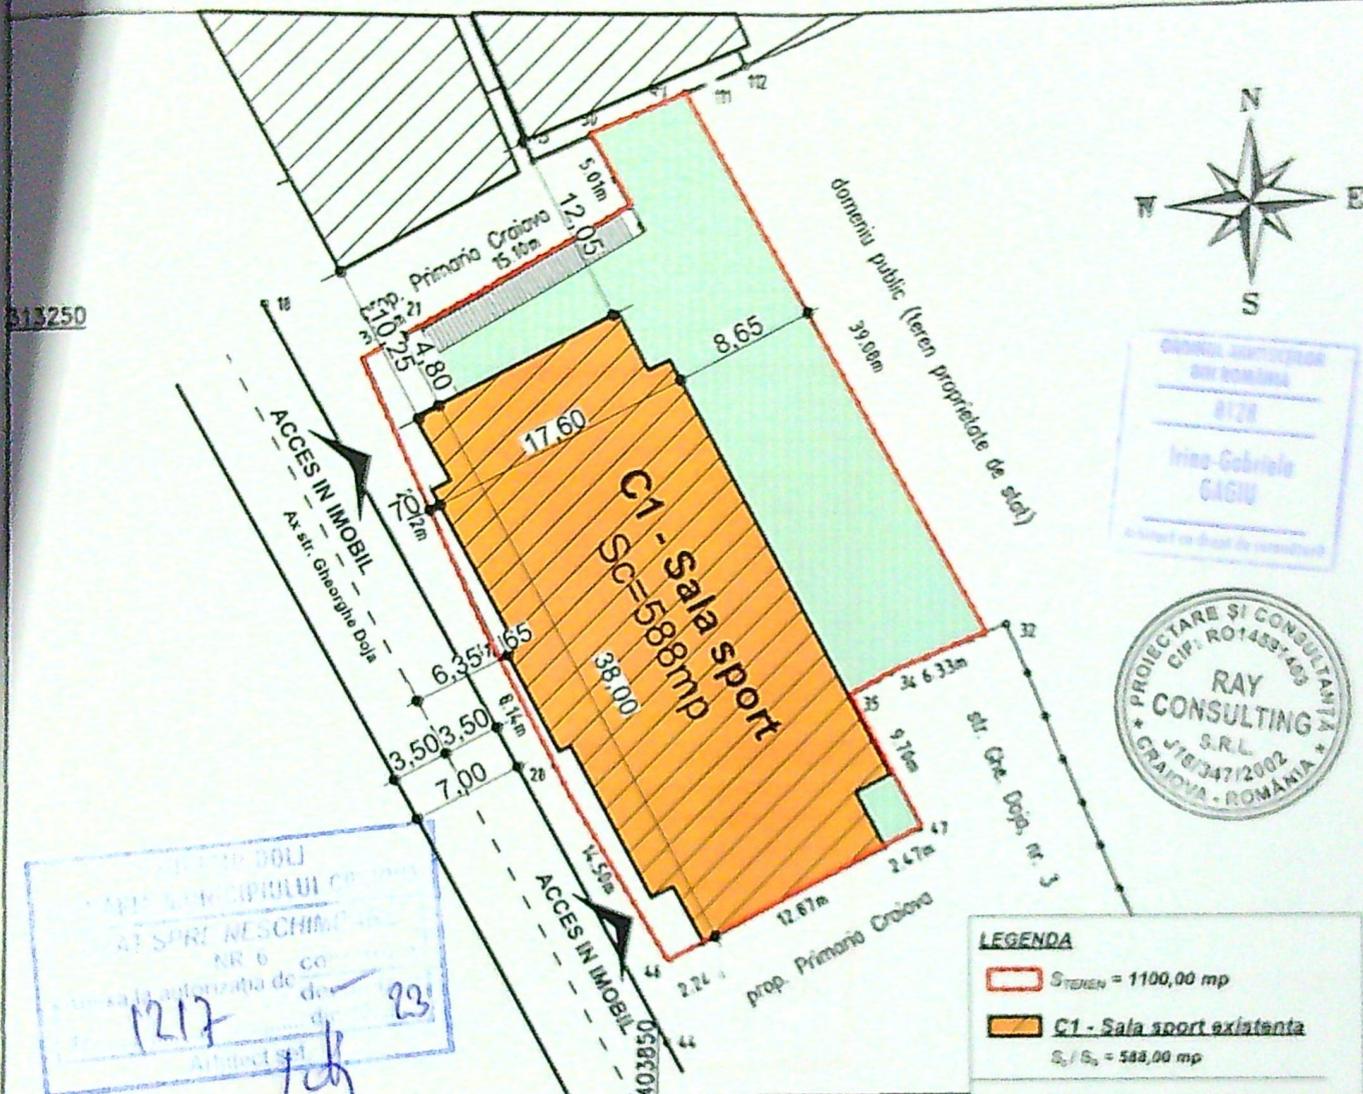

CONSILIUL LOCAL  
CRAIOVA  
SECRETAR GENERAL  
NR. 6  
1217

PROIECTARE SI CONSULTANT  
CIP: RO14591405  
RAY  
CONSULTING  
S.R.L.  
J18/347/2002  
CRAIOVA - ROMANIA

**LEGENDA**

- STEREN = 1100,00 mp
- C1 - Sala sport existenta  
S<sub>1</sub> / S<sub>2</sub> = 588,00 mp
- P.O.T. EXISTENT = 53,45 %  
C.U.T. EXISTENT = 0,53
- Acces existent in imobil
- Circuitatii pietonale existente in incinta  
S = 60, 55 mp
- Spatii verzi  
S = 451,45 mp
- Constructii invecinate

**A. Date referitoare la teren**



Nr. parcela	Categoria de folosinta	Suprafata [mp]
1	CC	1100
Total		1100

**B. Date referitoare la constructii**

Cod	Destinatia	Suprafata construita la sol [mp]
C1	CAS	588

VERIFICATOR

Proiect nr.	177 / 2023
Scara	1:500
Plan nr.	OTAC
Plan nr.	...

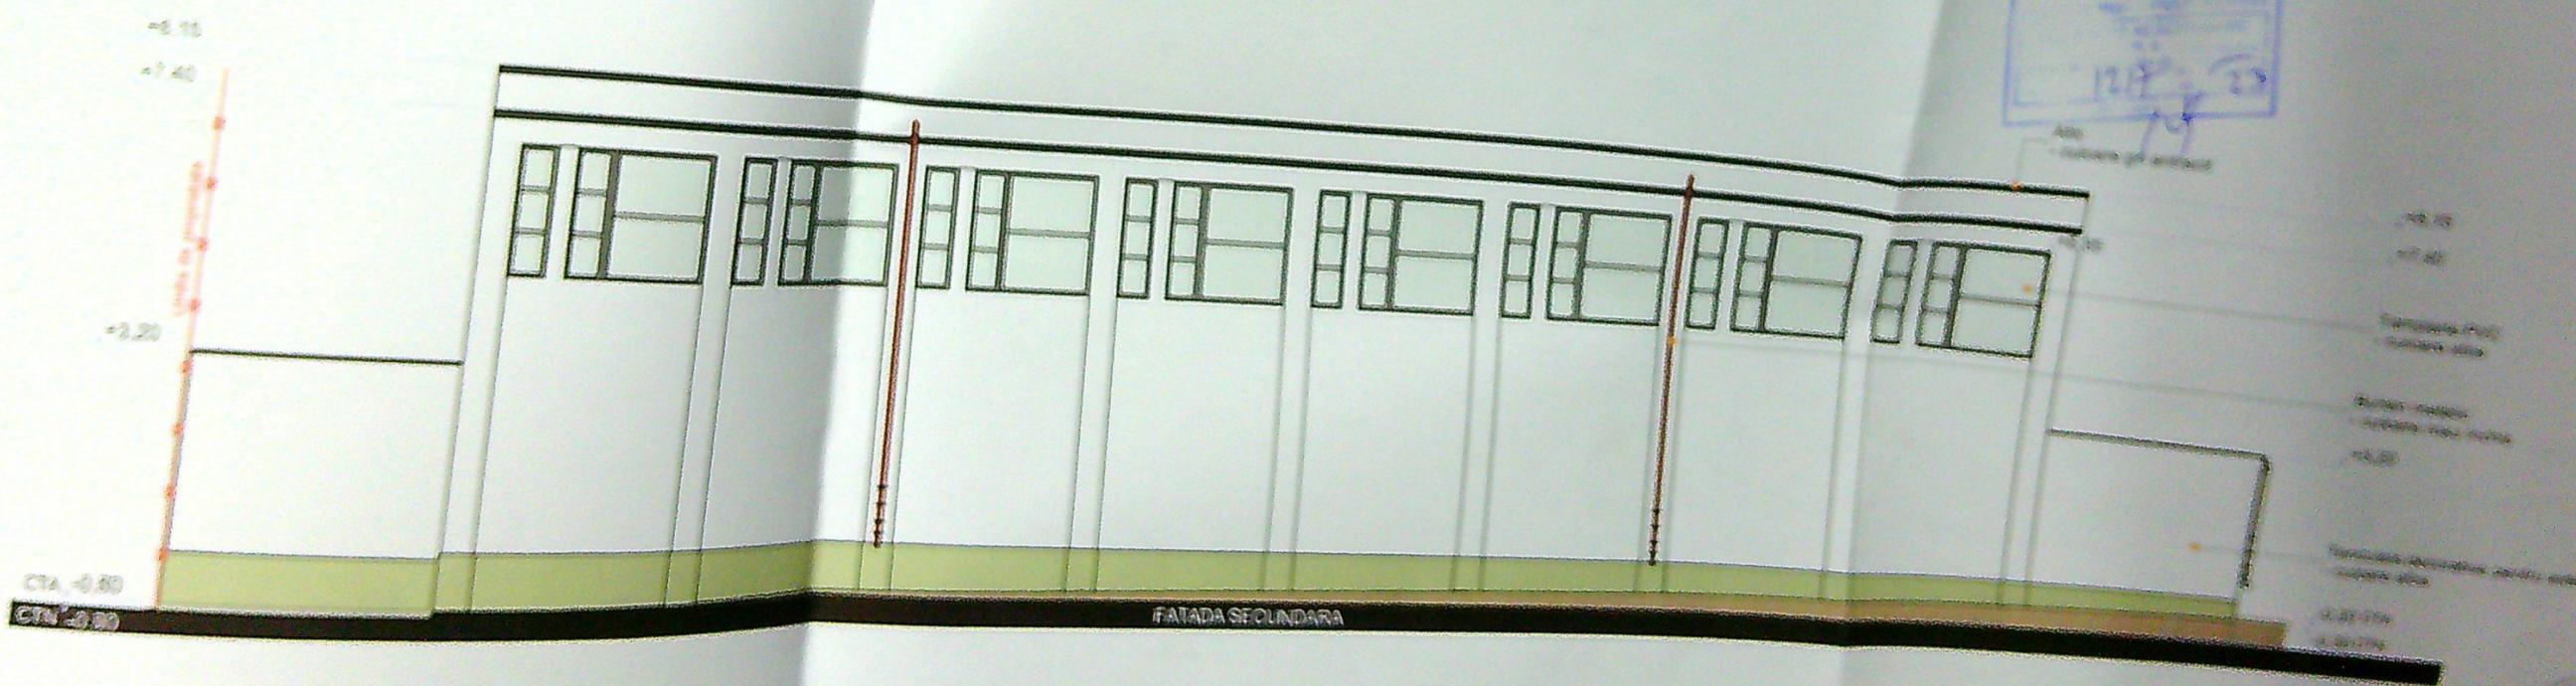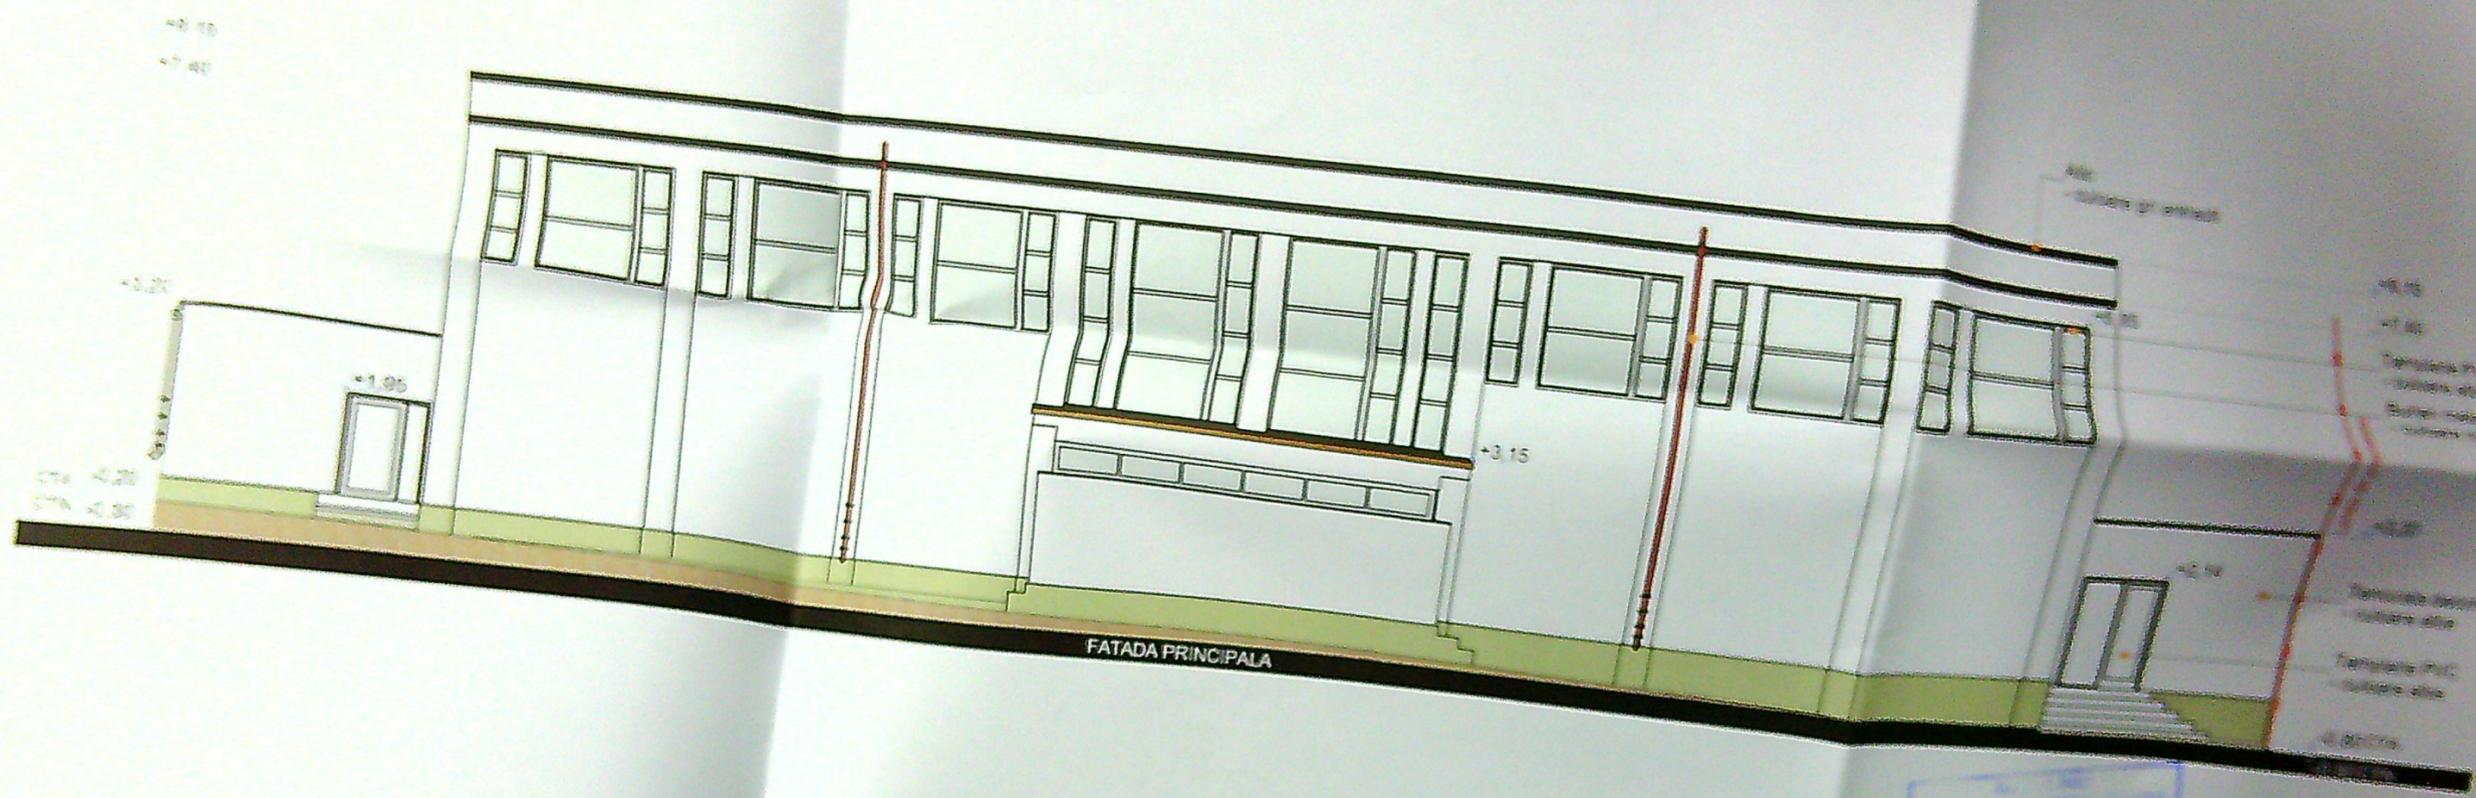


CTA -0.80  
 CTN -0.80

FATADA SECUNDARA

128/13


APROBATA PE  
 [Signature]

APROBATA PE  
 [Signature]

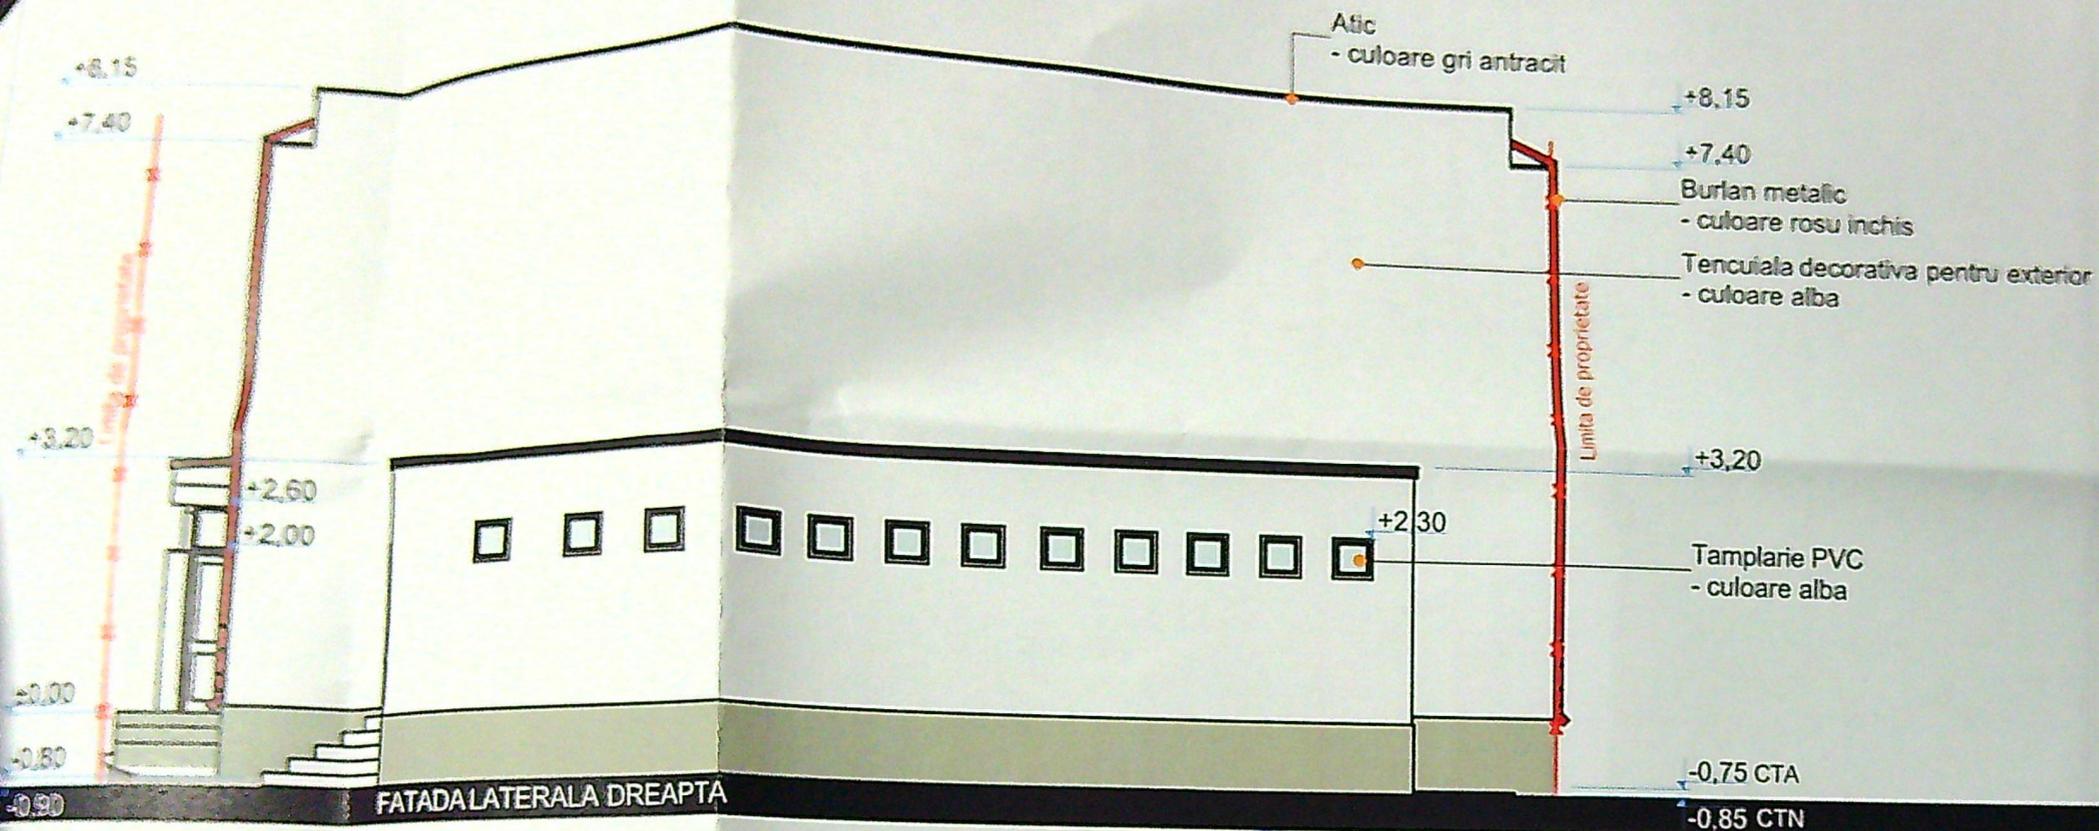

JUDET  
 PRIMARIA MUN...  
 VIAT SPRE...  
 uton...

JUDETUL DOLJ  
 PRIMARIA MUNICIPIULUI CRAIOVA  
 VIAT SPRE NESCHIMBARE  
 NR. 6  
 Anexa la...  
 Nr. 1217  
 23

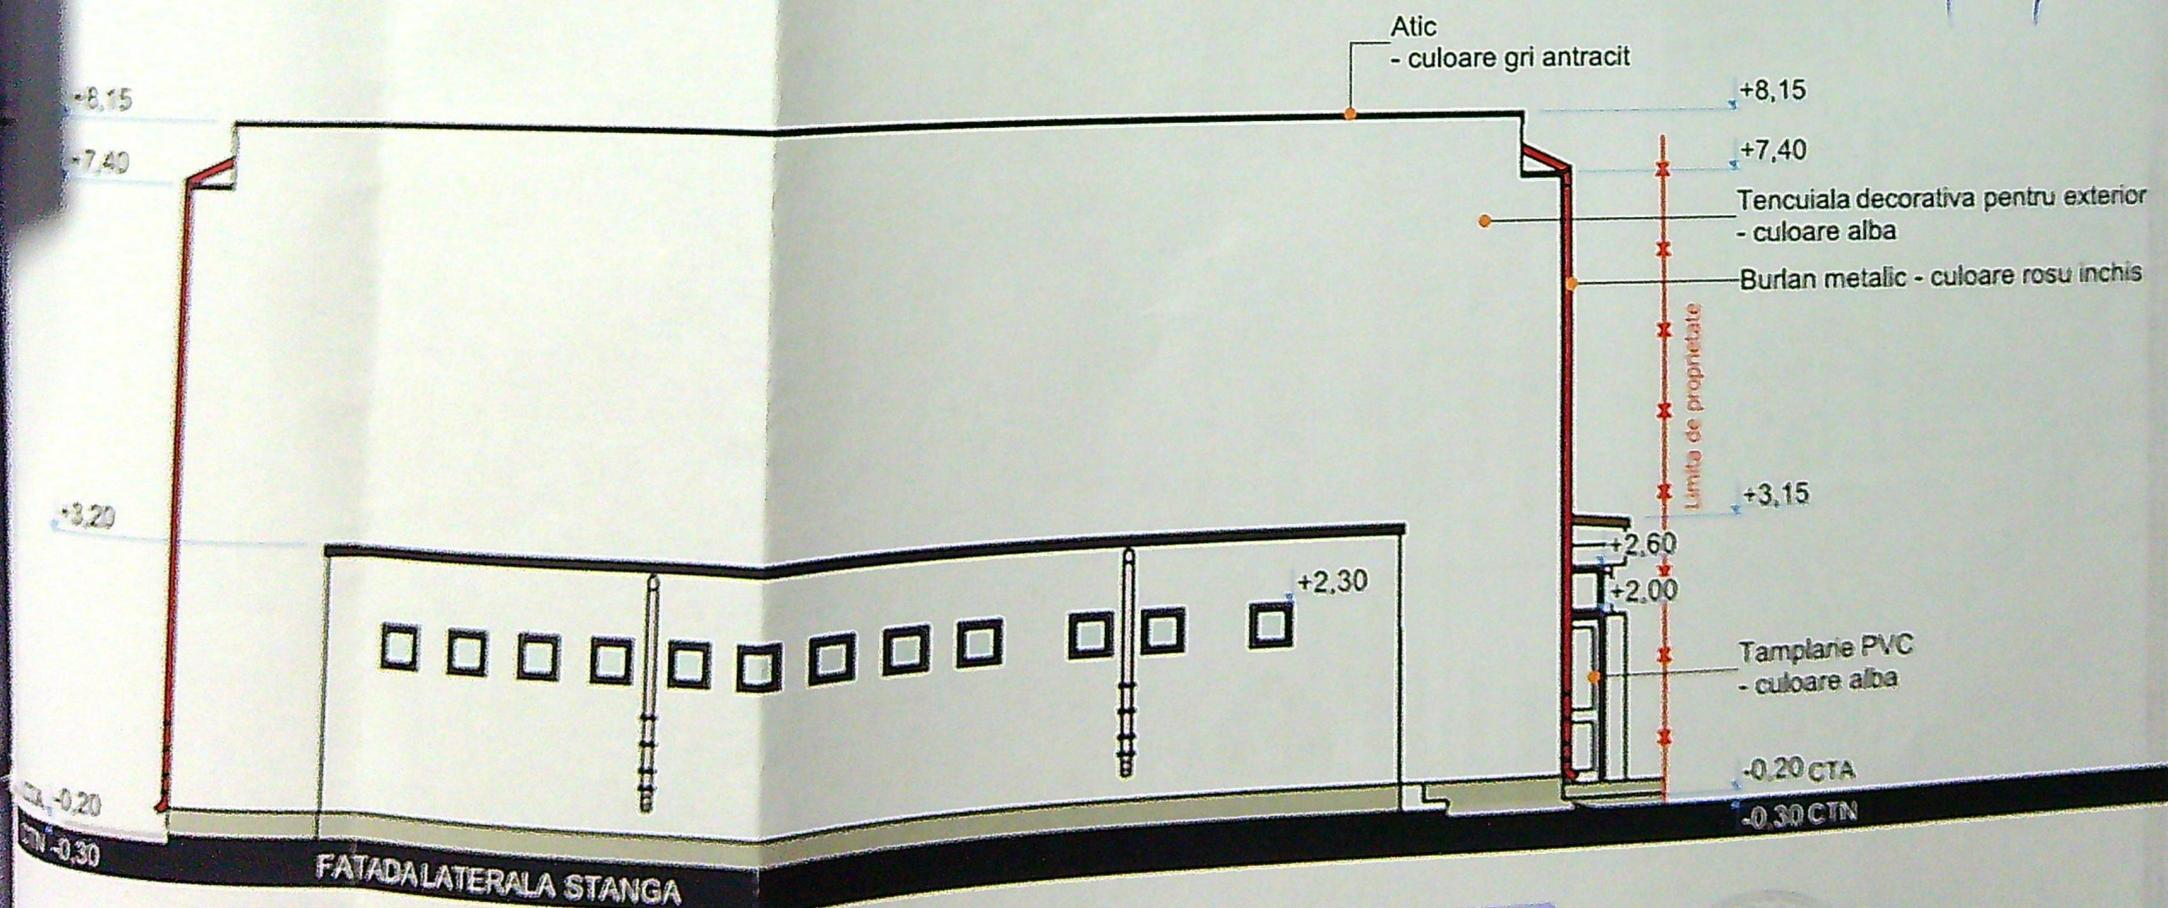

DETALII ARCHITECTURALE  
 ANEXA LA...  
 1/20

RAY CONSULTING