


PLAN DE AMPLASAMENT SI DELIMITARE A BUNULUI IMOBIL

(INTRAVILAN)

SCARA 1:500

SISTEM PROIECTIE "STEREOGRAFICA 1970"

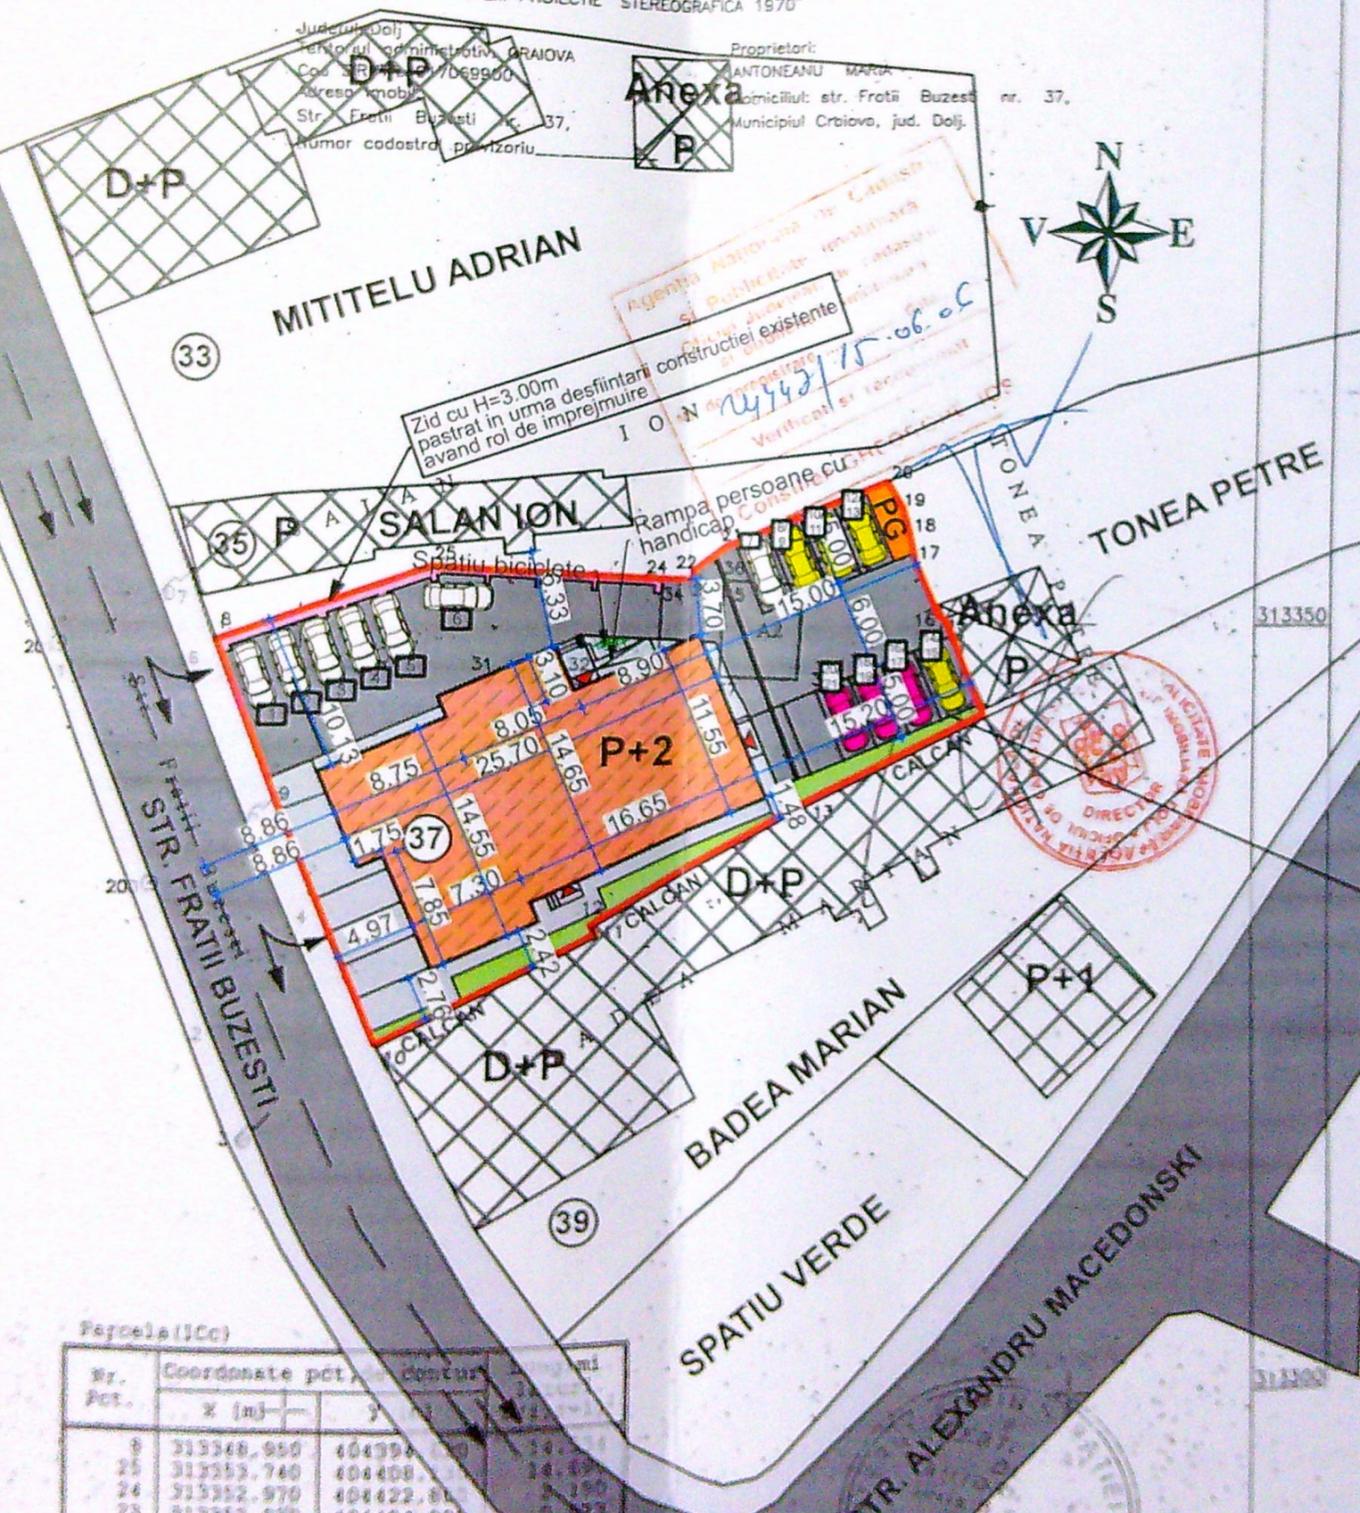

Parcela (C/C)

Nr. Pct.	Coordonate pct. centur	X (m)	Y
9	313348.950	404994.000	14.87
25	313353.740	404400.000	14.87
24	313352.970	404422.800	17.10
23	313352.930	404424.990	0.72
22	313353.500	404424.930	2.71
21	313355.310	404427.120	4.92
20	313359.500	404437.730	11.12
19	313357.740	404438.740	11.12

PLAN DE SITUATIE SC. 1:500


LEGENDA

- Teren proprietate DANY DAY REZIDENTIAL IMOB SRL  
S = 956.00 m<sup>2</sup> din acte  
S = 956.00 m<sup>2</sup> din masuratori
- Constructie P=2E+M cu destinatie de locuinta  
Sc = 335.00 m<sup>2</sup> conform cadastru  
Sdeaf INCLUZAND BALCON/TERASA = 1338.40 m<sup>2</sup>
- P.O.T. = 35.00 %  
CUT = 1.40
- Constructii existente invecinate
- locuri de parcare amenajate in incinta la apartamente autorizate anterioare  
din care  
 la sol 1,2,3,4,5,6,7 (total 7 locuri)
- supraetajate 8/9, 10/11, 12/13, 14/15, (total 5 locuri) total general
- locuri de parcare supraetajate apartamente mansarda 16/17, 18/19, 20/21, total locuri (tinandu-sea 6 locuri)
- CIRCULATII AUTO S=377.00 mp - amenajate in incinta
- CIRCULATII PIETONALE S=133.70 - amenajate in incinta
- SPATII VERZI S=98.10 mp - amenajate in incinta
- SPATIU PARCHARE BICICLETE S=7.00 mp
- PLATFORMA DE GUNOI S=4.60 mp
- ▲ ACCESE



STAMPED AND SIGNED DOCUMENT

# MANSARDARE propunere

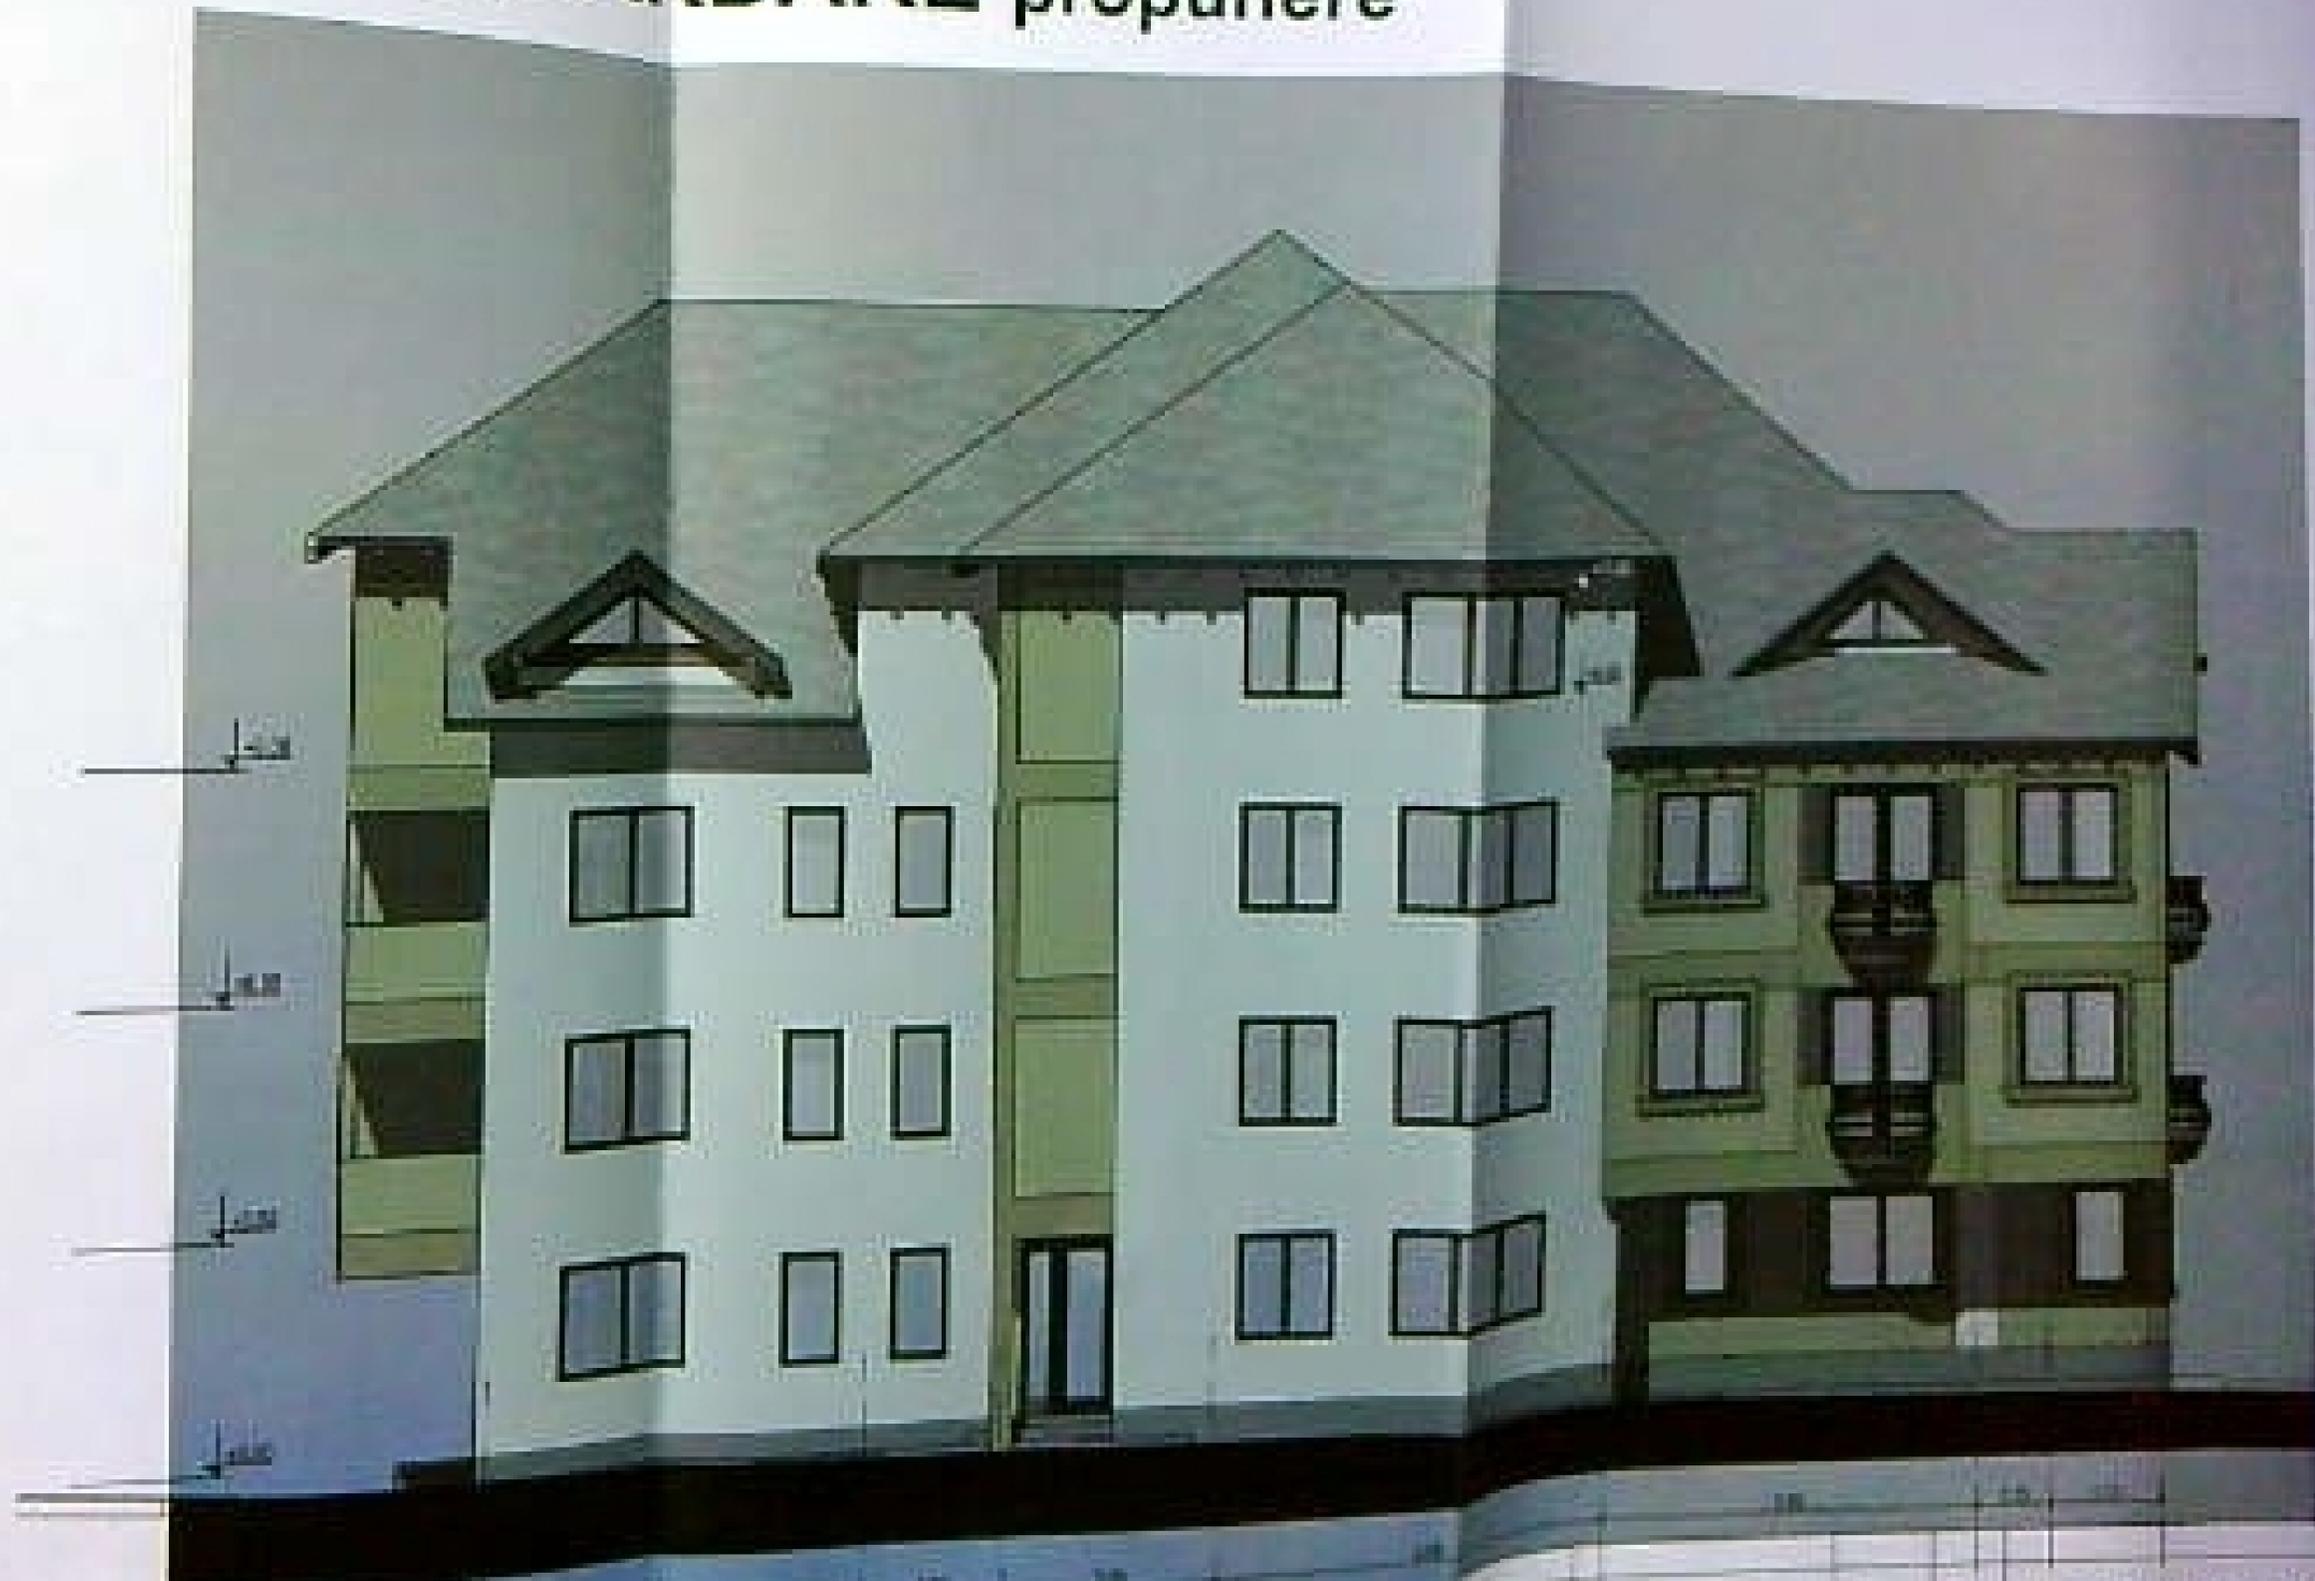

# MANŠARDARE propunere





