

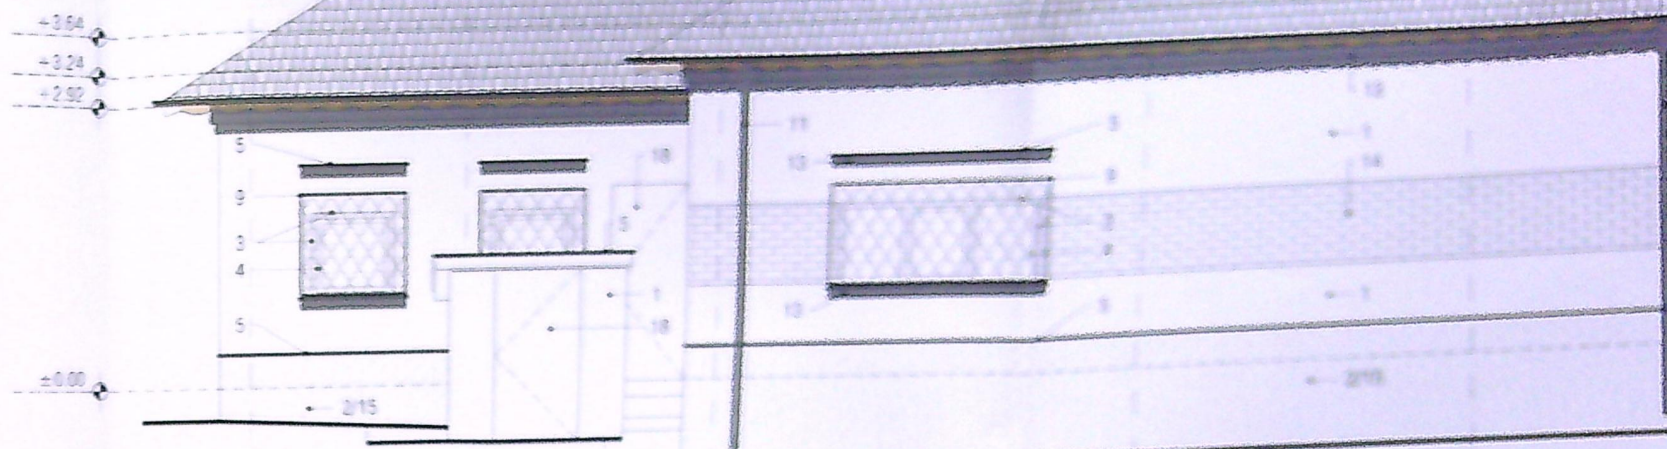
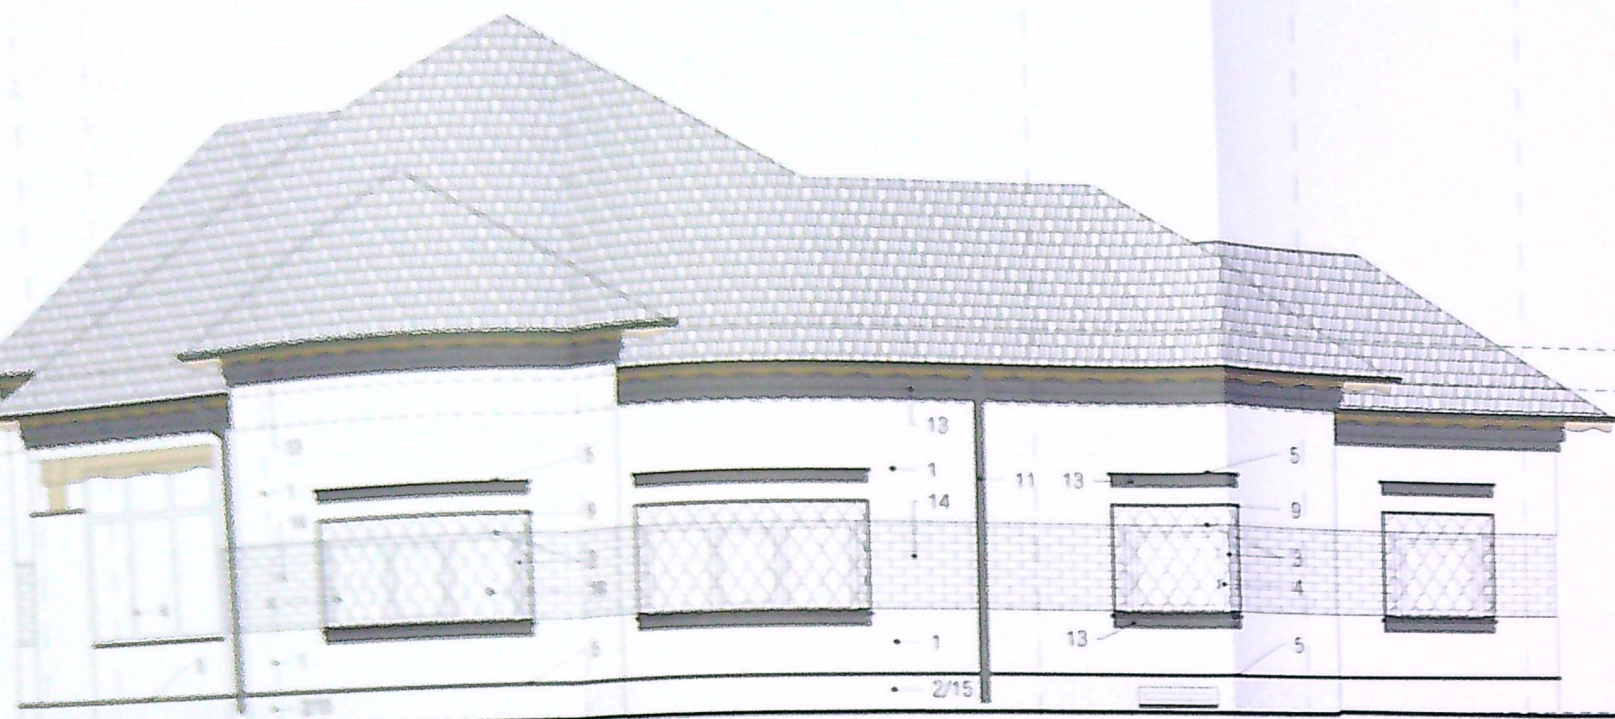


VERIFICATOR

PLANSÄ NR.
A.02

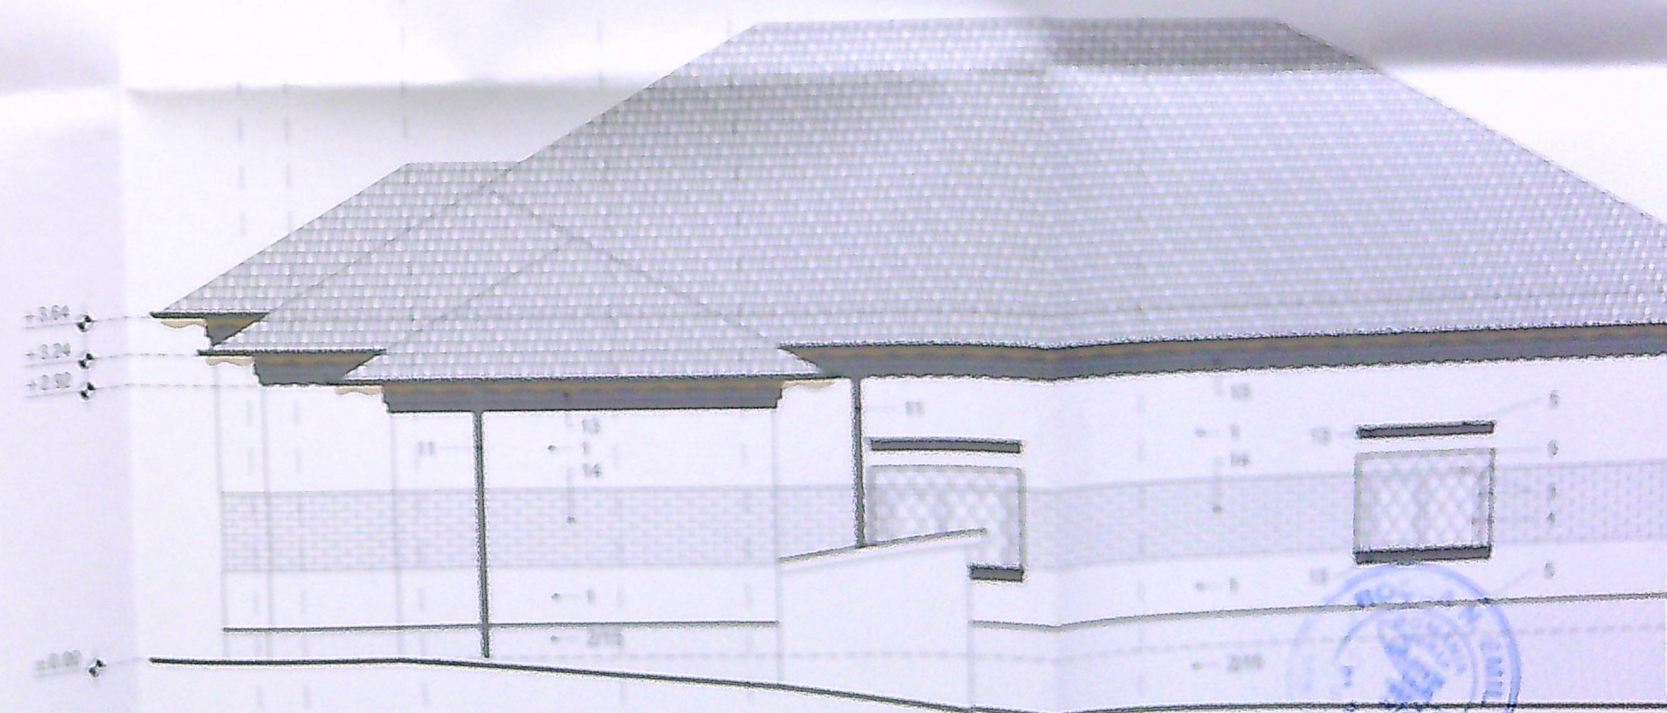

FATADA SUD VEST

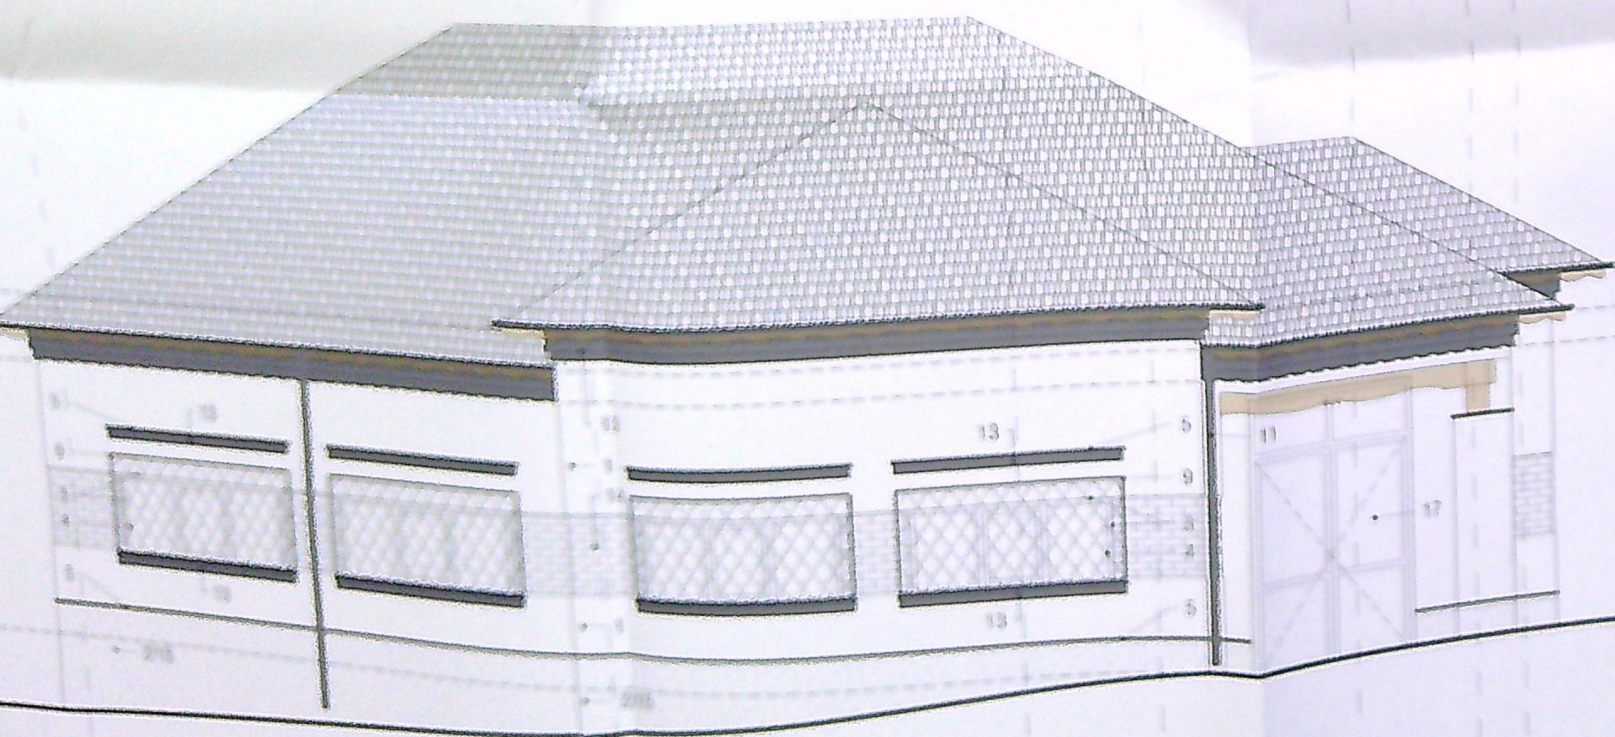

FATADA NORD VEST

