

N-311480

E-403170

N. 311480

0035073



### INDICI DE REFERINTA:


SUPRAFATA TEREN S= 498 mp

## SITUATIA EXISTENTA

Sconstr. = 0,00 mp  
Sdesf. = 0,00 mp  
P.O.T. = 0,00 %  
C.U.T. = 0,00

## SITUATIA PROPUASA

Sconstr = 137,07 mp ✓  
Sdesf. = 274,14 mp ✓  
P.O.T. = 27,52 % ✓  
C.U.T. = 0,55 ✓

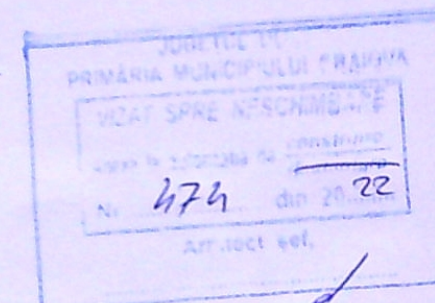


**LEGENDA:**


- LIMITA DE PROPRIETATE  
— IMPREJMUIRE TEREN PROIECTATA  
L=45.88ml (28.51ml+17.37ml)  
CONSTRUCTIE LOCUINTA PROIECTATA  
Sconstr.= 137,07mp  
Pfo PUT FORAT PROPUS

- |                                     |            |              |
|-------------------------------------|------------|--------------|
| <input type="checkbox"/>            | ALEI PAVAJ | S=154,93mp ✓ |
| <input checked="" type="checkbox"/> | ZONA VERDE | S=170,00mp ✓ |
| <input type="checkbox"/>            | PARCARE    | S= 36,00mp ✓ |


|        |                                         |          |
|--------|-----------------------------------------|----------|
|        |                                         |          |
|        |                                         |          |
| INTA   | REFERAT / EXPERTIZA NR. / DATA          |          |
| Data   | Beneficiar:                             | Pr. nr.: |
| 1.2022 | IAMANDITA LENUTA                        | 166/2021 |
| ara:   | Titlu proiect:                          | Faza:    |
|        | CONSTRUIRE LOCUINTA P+1E                | D.T.A.C. |
|        | IMPREJMUIRE TEREN si PUT FORAT          | +P.Th    |
|        | CRAIOVA, str. Tulcea, nr. 9B, jud. Dolj |          |
| 100    | Titlu planşa:                           | A - 02   |
|        | PLAN DE SITUATIE                        |          |

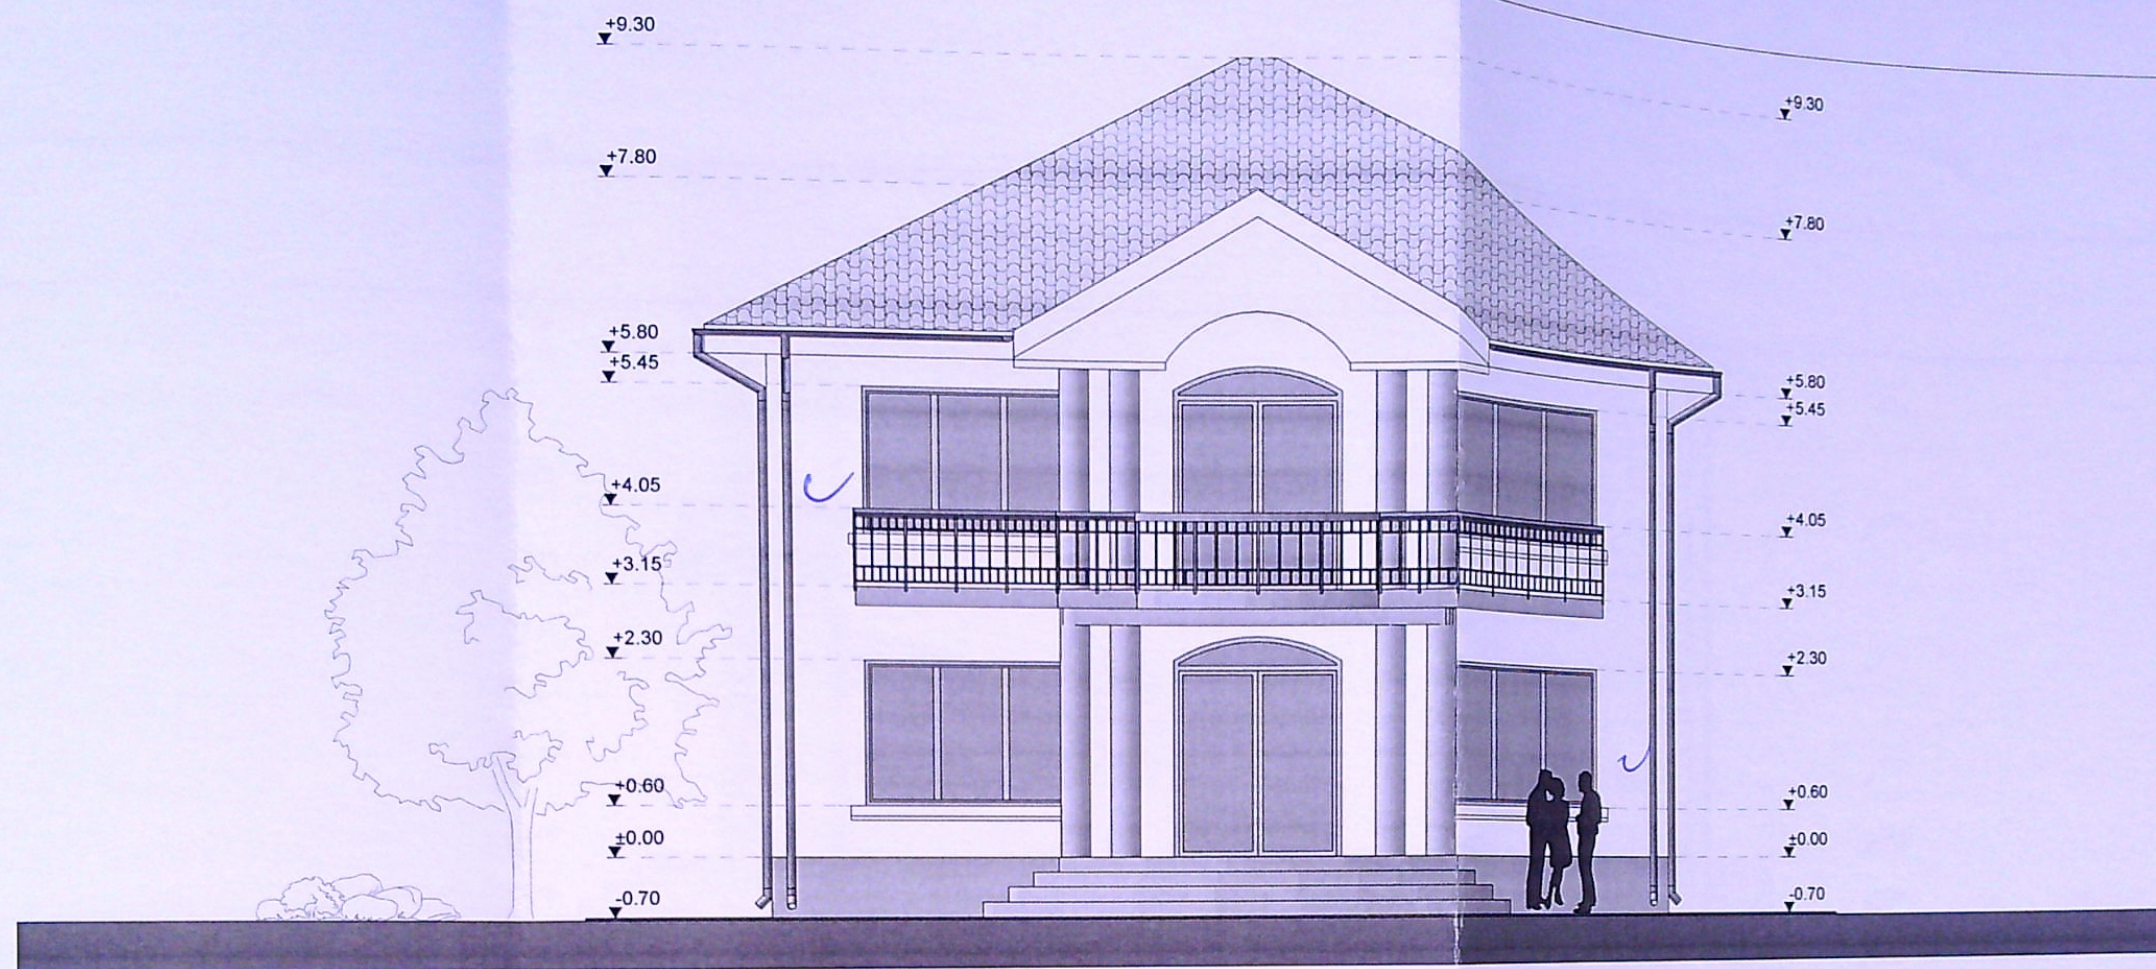

FATADA PRINCIPALA

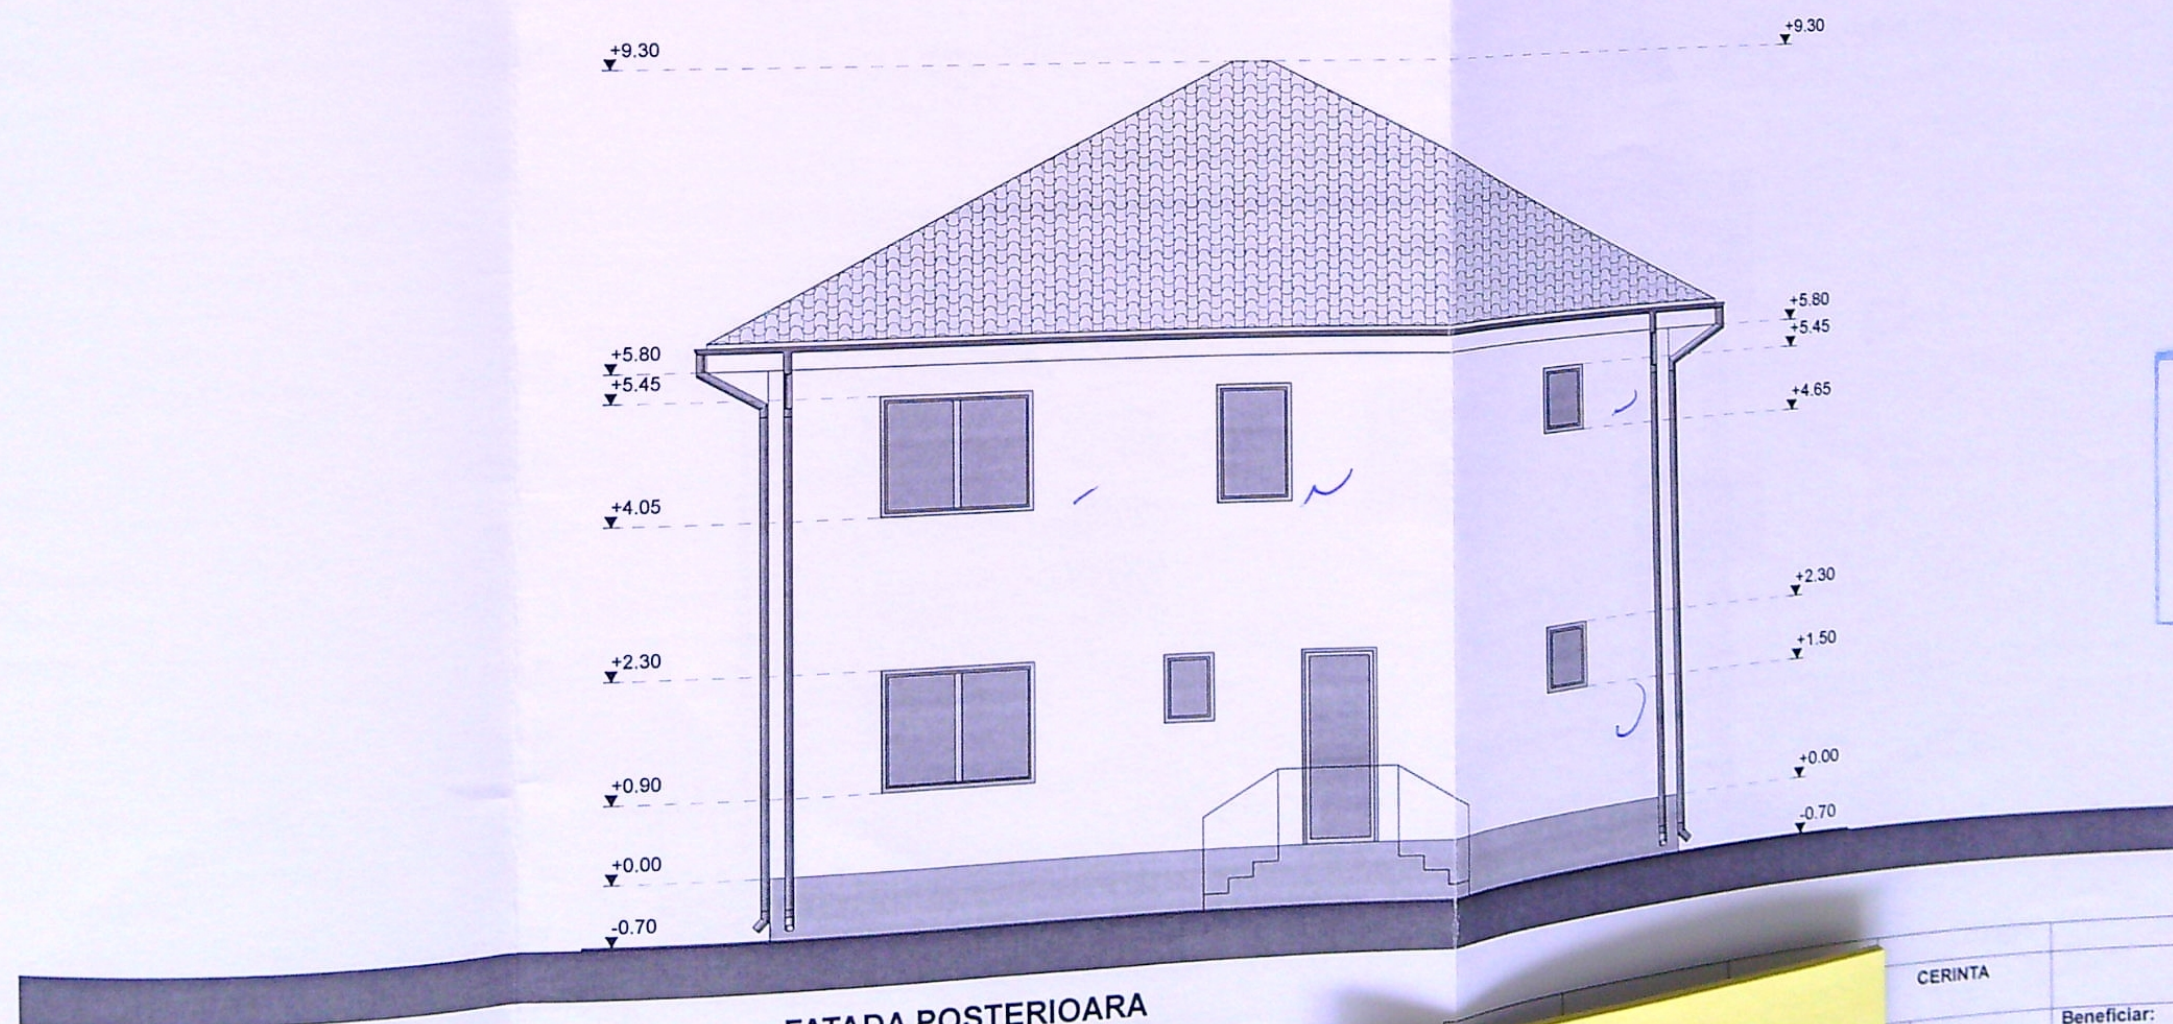


FATADA POSTERIOARA

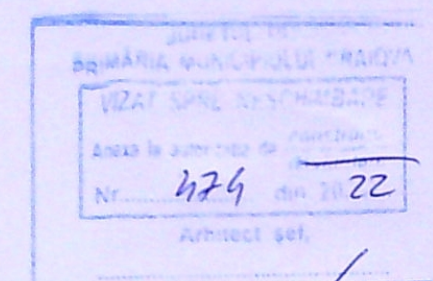


*[Signature]*


| CERINTA    |   | REFERAT / EXPERTIZA NR. / DATA |  |
|------------|---|--------------------------------|--|
| Data       | Beneficiar:                                                                                           | Pr. nr.:                       |  |
| 12.01.2022 | IAMANDITA LENUTA                                                                                      | 166/2021                       |  |
| scara:     | Titlu proiect:                                                                                        | Faza:                          |  |
| 1:100      | CONSTRUIRE LOCUINTA P+1E<br>IMPREJMUIRE TEREN SI PUT FORAT<br>CRAIOVA, str. Tulcea, nr. 9B, jud. Dolj | D.T.A.C.<br>+P.Tb              |  |
|            | Titlu plansa:                                                                                         | A-07                           |  |
|            | FATADA PRINC. si POSTER.                                                                              | 93                             |  |

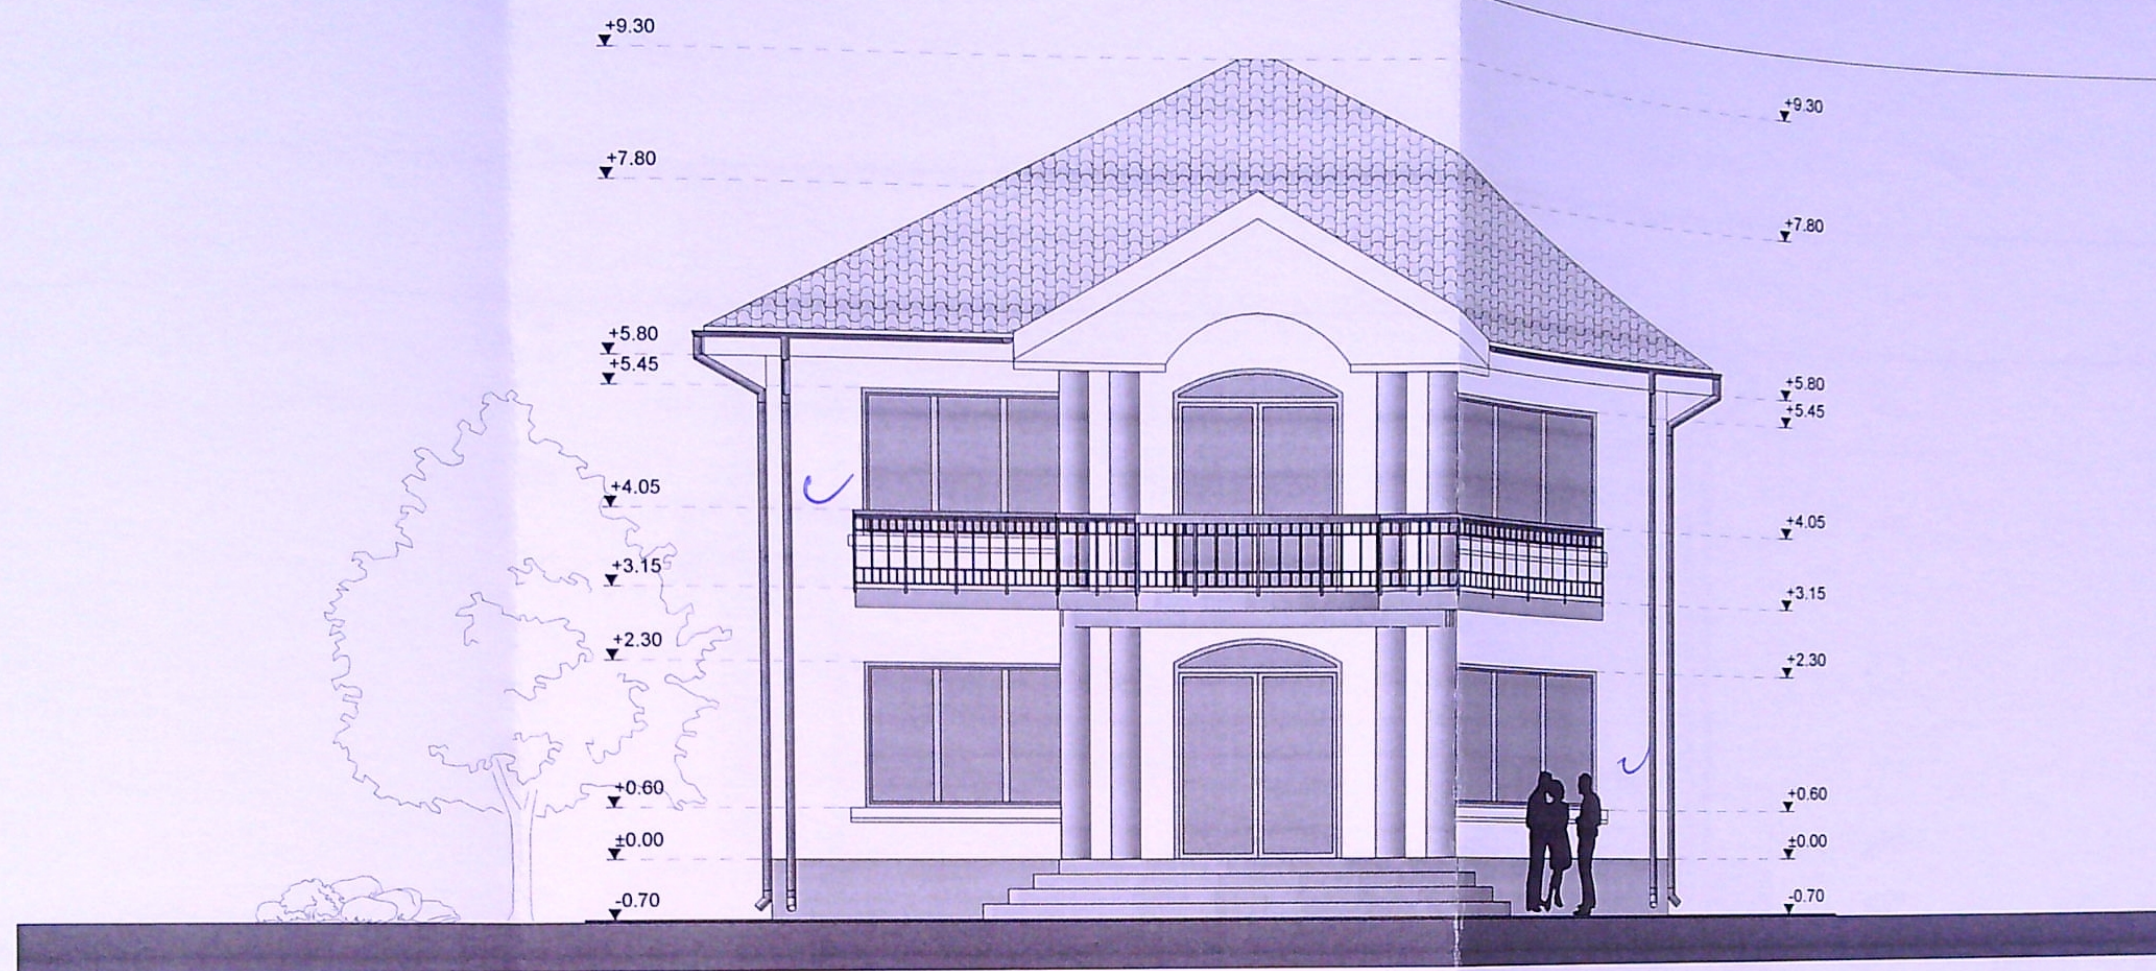


FATADA PRINCIPALA

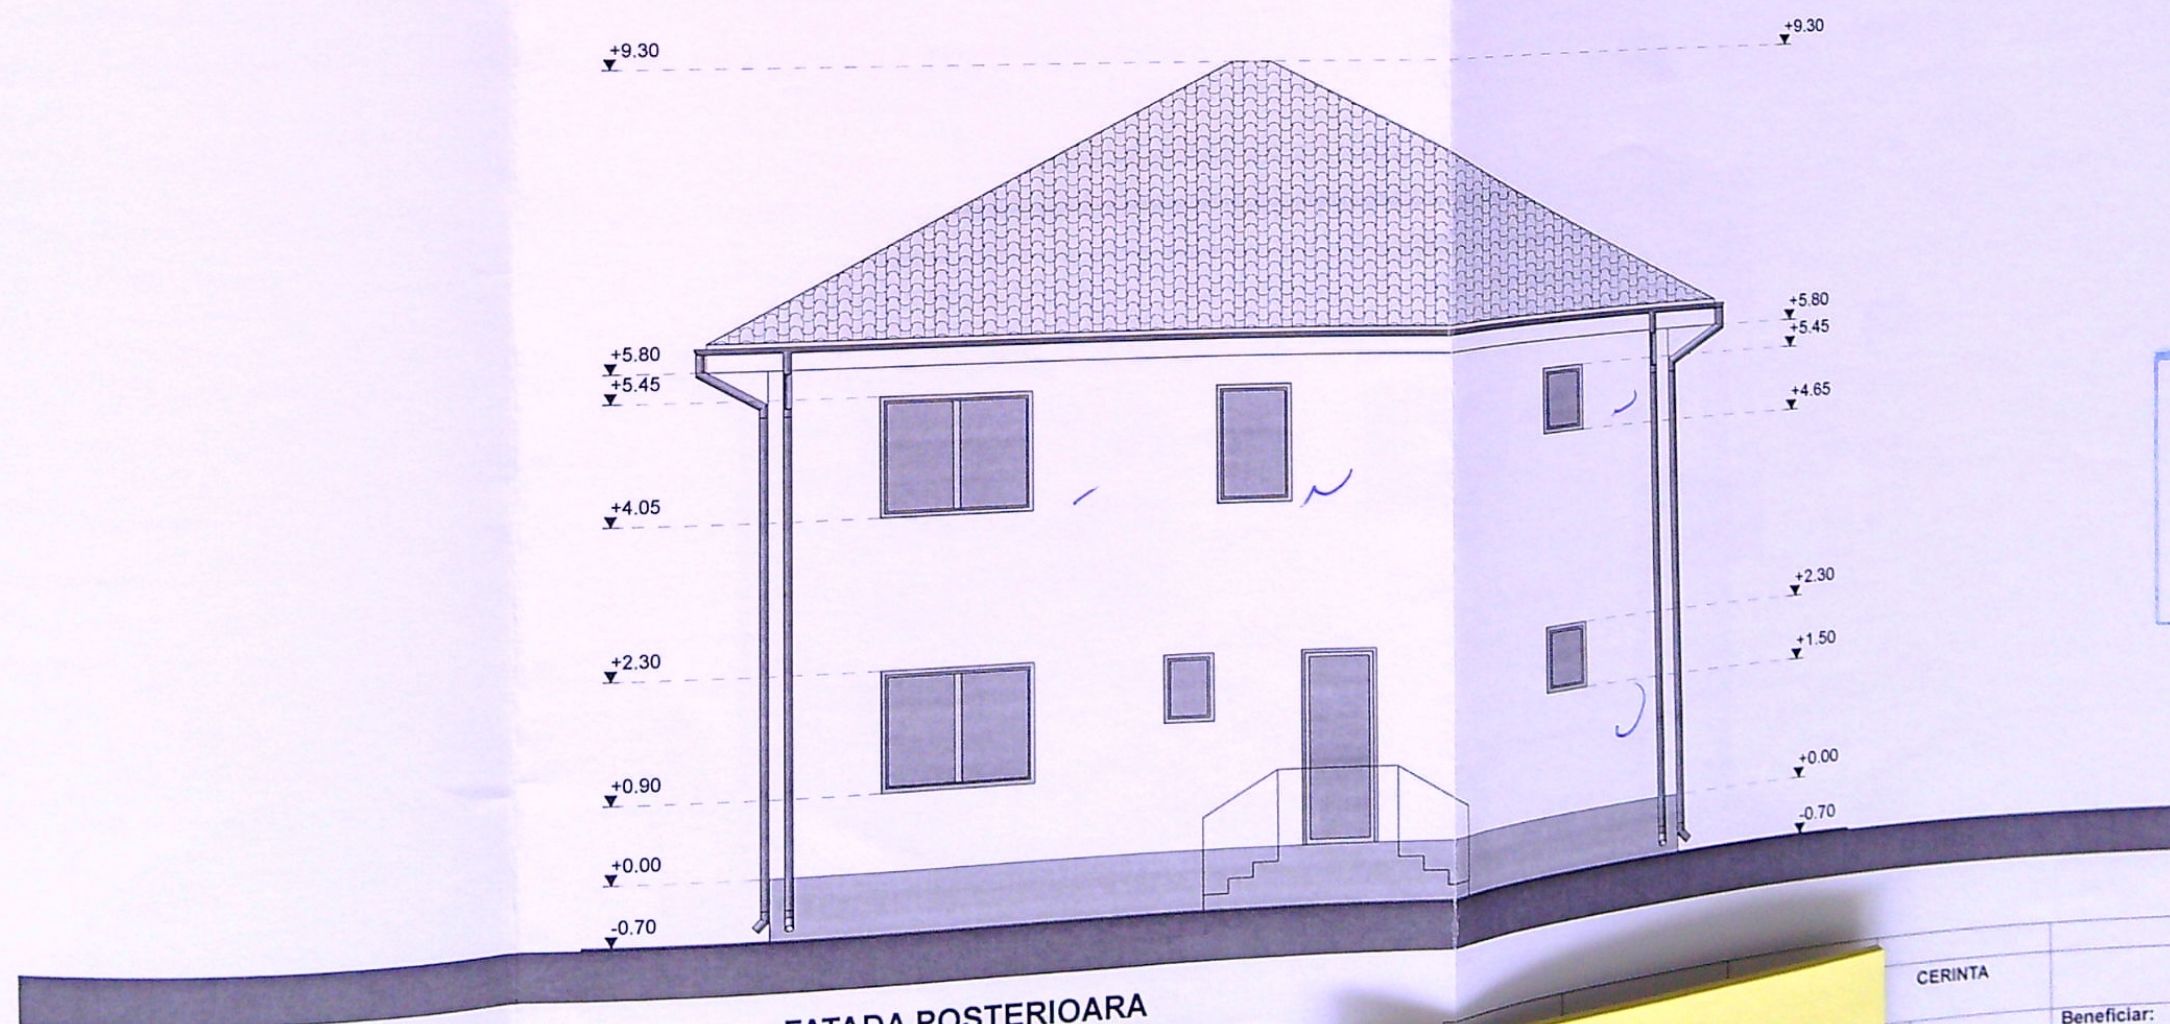

FATADA POSTERIOARA

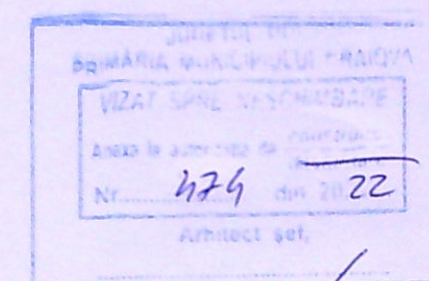

[Signature]

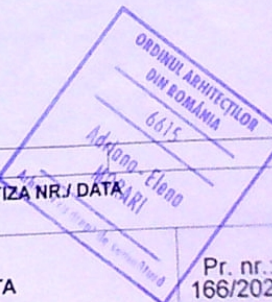

| CERINTA    |   | REFERAT / EXPERTIZA NR. / DATA |  |
|------------|---|--------------------------------|--|
| Data       | Beneficiar:                                                                                           | Pr. nr.:                       |  |
| 12.01.2022 | IAMANDITA LENUTA                                                                                      | 166/2021                       |  |
| scara:     | Titlu proiect:                                                                                        | Faza:                          |  |
| 1:100      | CONSTRUIRE LOCUINTA P+1E<br>IMPREJMUIRE TEREN SI PUT FORAT<br>CRAIOVA, str. Tulcea, nr. 9B, jud. Dolj | D.T.A.C.<br>+P.Th              |  |
|            | Titlu plansa:                                                                                         | A-07                           |  |
|            | FATADA PRINC. si POSTER.                                                                              | 93                             |  |

INVELITOARE DIN TABLA TIP TIGLA - MARO  
CANTOR DE ZARADA