


Scara 1:500

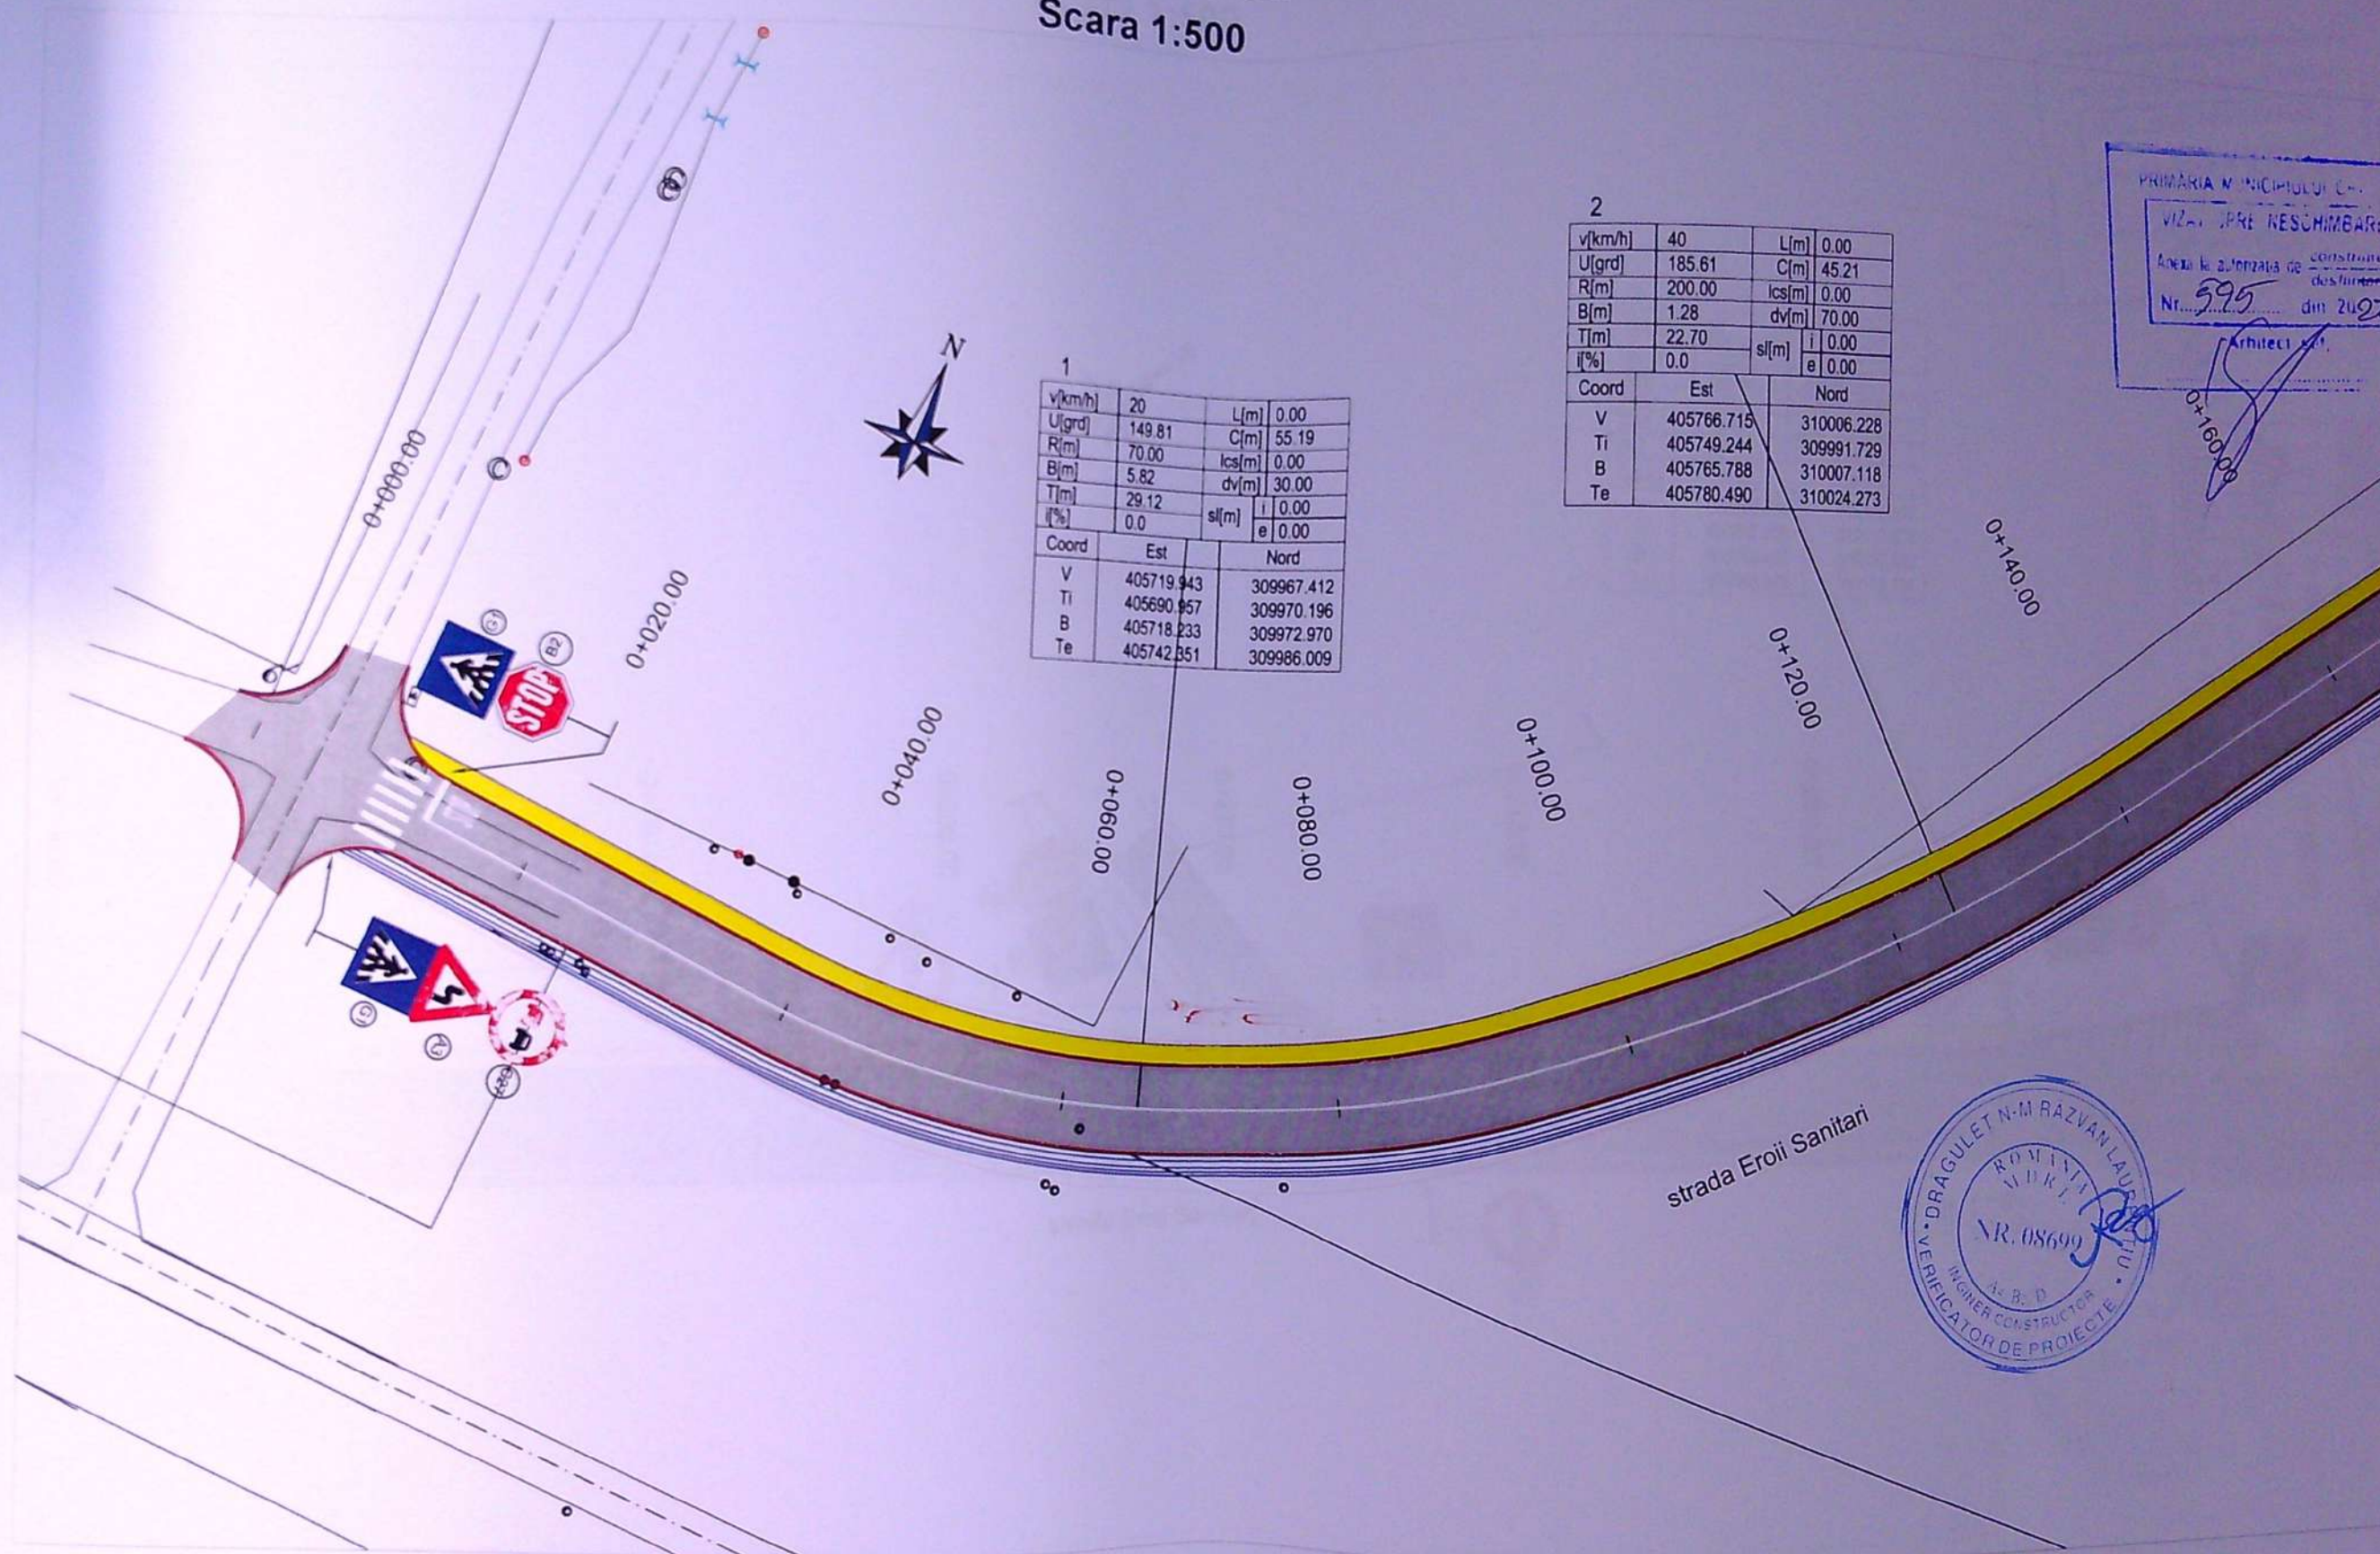


 CAROSABIL
 TROTUAR
 SPATIU VERDE
 AX PROIECTAT
 MARGINE PARTE CAROSABILA
 BORDURA 20X25

VERIFICATOR EXPERT	NUME	SEMNATURA	CERINTA	REFERAT / EXPERTIZA NR. / DATA	
	S.C. GRAFIC TENDS S.R.L. C.I.F. RO 16512643 Str. Ederel nr. 13, parter, Sat Tamasi, Com. Corbeanca, Jud. Ilfov Tel. 004 668 10 33			Beneficiar:  MUNICIPIUL CRAIOVA, JUDETUL DOLJ	Project nr. 1878_10c/2020
				Faza:	

PLAN DE SITUATIE

Scara 1:500

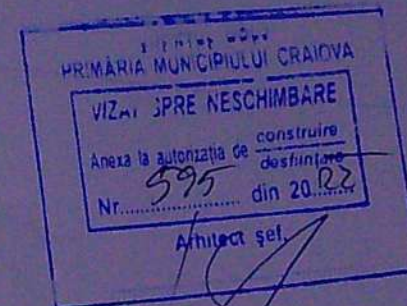

3					
V[km/h]	30	L[m]	0.00		
U[grd]	186.70	C[m]	20.90		
R[m]	100.00	lcs[m]	0.00		
B[m]	0.55	dv[m]	80.00		
T[m]	10.49	i	0.00		
I[%]	0.0	sl[m]	e	0.00	
Coord	Est	Nord			
V	405858.880	310126.957			
Ti	405852.518	310118.622			
B	405858.482	310127.333			
Te	405866.835	310133.791			

4					
V[km/h]	20	L[m]	0.0		
U[grd]	152.98	C[m]	36.		
R[m]	50.00	lcs[m]	0.0		
B[m]	3.61	dv[m]	30.		
T[m]	19.35	i	0.		
I[%]	0.0	sl[m]	e	0.	
Coord	Est	Nai			
V	405882.544	3101			
Ti	405867.885	3101			
B	405879.378	3101			
Te	405884.927	3101			

0.00	
45.21	
0.00	
0.00	
0.00	



LEGENDA

- CAROSABIL
- TROTUAR
- SPATIU VERDE
- AX PROIECTAT
- MARGINE PARTE CAROSABILA
- BORDURA 20X25

VERIFICATOR EXPERT	NUME	SEMNATURA	CERINTA	REFERAT / EXPERTIZA NR. / DATA	
Grafic Tends	S.C. GRAFIC TENDS S.R.L. C.I.F. RO 16512643 Str. Ederei nr. 13, parter, Sat Tamasi, Com. Corbeanca, Jud. Ilfov Tel: 0728 032 469; Fax: 021 568 10 33			Beneficiar: MUNICIPIUL CRAIOVA, JUDETUL DOLJ	Proiect nr. 1878_10c/2020
				"REABILITARE SI MODERNIZARE STRAZI SI ALEI MUNICIPIUL CRAIOVA: LOT 2 Zona Sud-Est - proiect 10c"	Faza: P.A.C.

PLAN DE SITUATIE

Scara 1:500



LEGENDA

- CAROSABIL
- TROTUAR
- SPATIU VERDE
- AX PROIECTAT
- MARGINE PARTE CAROSABILA
- BORDURA 20X25

VERIFICATOR
EXPERT

NUME

SE

Grafic Tends
One step forward

S.C. GRAFIC TEN

C.I.F. RO 1651


Str. Ederei nr. 13, part

Com. Corbeanca, J.

Tel. 0728.032.469 Fax.

PLAN DE SITUATIE

Scara 1:500

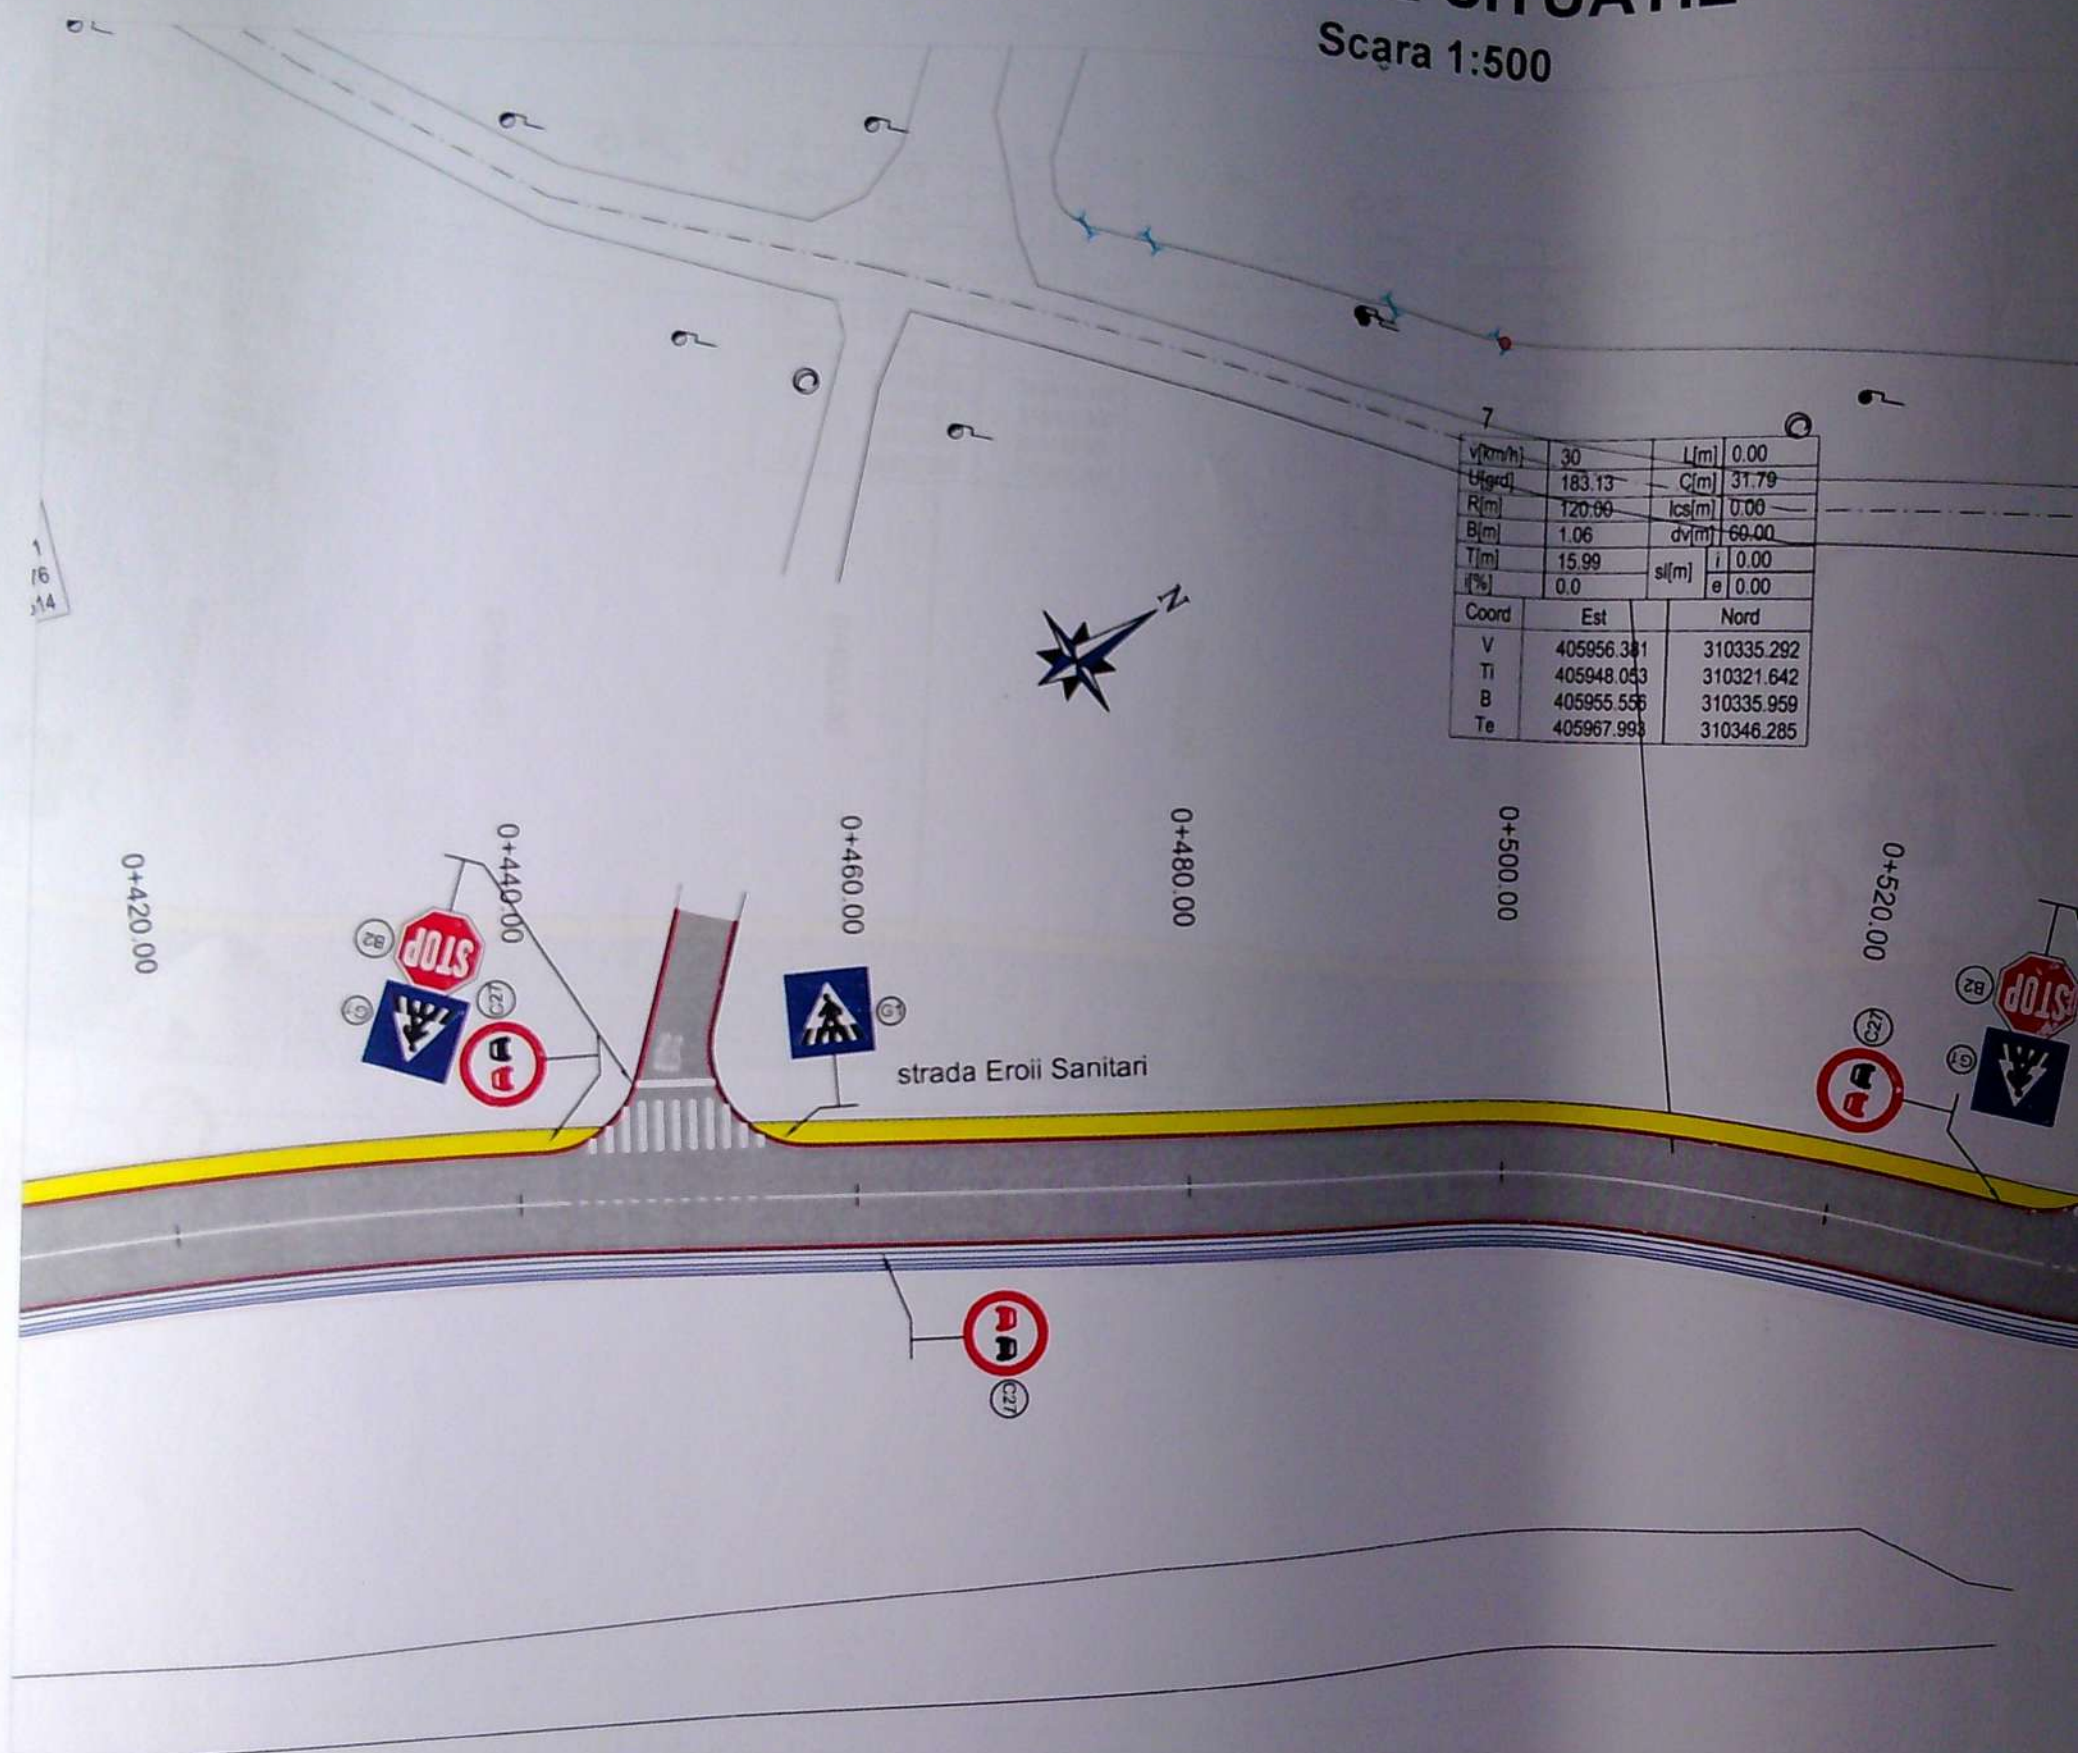

V[km/h]	30	L[m]	0.00
U[grd]	183.13	C[m]	31.79
R[m]	120.00	lcs[m]	0.00
B[m]	1.06	dv[m]	60.00
T[m]	15.99	sl[m]	i 0.00
i[%]	0.0	e	0.00
Coord	Est	Nord	
V	405956.381	310335.292	
Ti	405948.053	310321.642	
B	405955.555	310335.959	
Te	405967.993	310346.285	

LEGENDA

- CAROSABIL
- TROTUAR
- SPATIU VERDE
- AX PROIECTAT
- MARGINE PARTE CAROSABILA
- BORDURA 20X25

VERIFICATOR
EXPERT


NUME

GraficTends
One step forward

S.C. GRAFIC T
C.I.F. RO 1
Str. Ederei nr. 13, p
Com. Corbea

PLAN DE SITUATIE

Scara 1:500

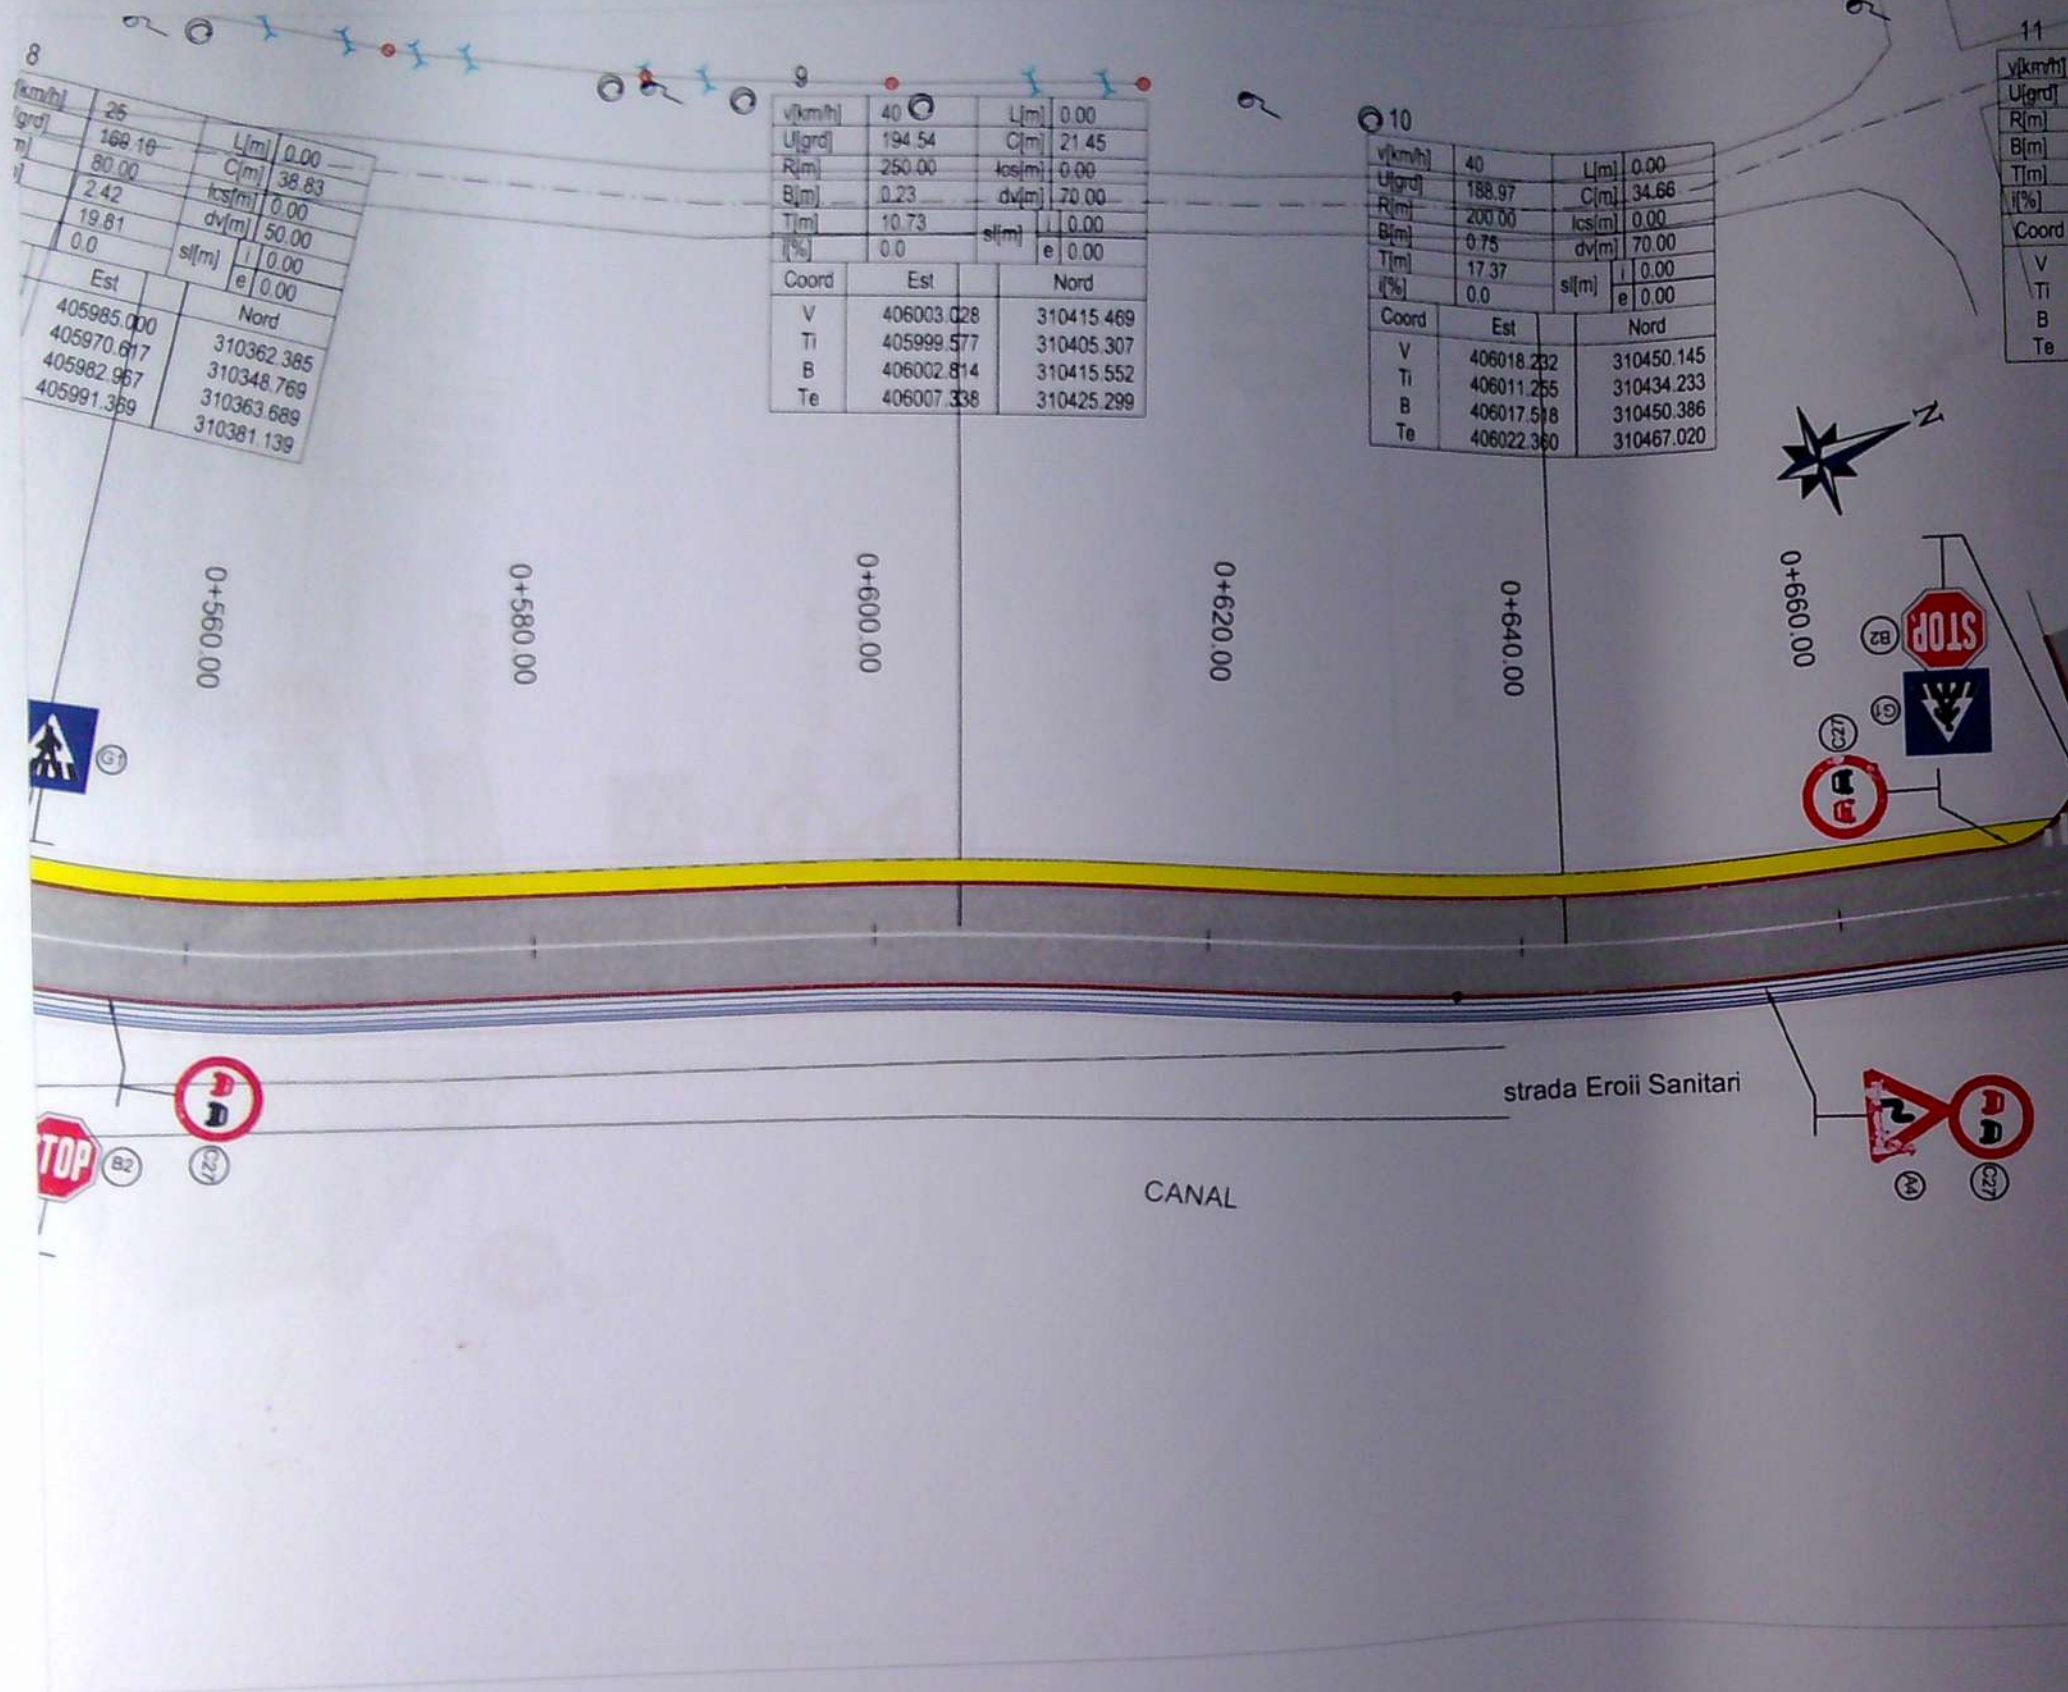

LEGENDA

- CAROSABIL
- TROTUAR
- SPATIU VERDE
- AX PROIECTAT
- MARGINE PARTE CAROSABILA
- BORDURA 20X25
- BORDURA 10X15

VERIFICATOR EXPERT	NUME
	
SPECIFICATIE	NUME
SEF PROIECT	ing. Alexandru Maroi
PROIECTAT	ing. Alexandru Maroi

PLAN DE SITUATIE


Scara 1:500

L[m]	0.00
C[m]	27.83
R[m]	0.00
B[m]	60.00
i	0.00
e	0.00
Nord	
310488.874	
310475.320	
310489.086	
310501.585	

12	
v[km/h]	30
U[grd]	187.43
R[m]	100.00
B[m]	0.49
T[m]	9.91
i[%]	0.0
Coord	Est Nord
V	406038.087 310511.785
Ti	406033.998 310502.761
B	406037.623 310511.943
Te	406040.326 310521.437


13	
U[grd]	2.14
Coord	East North
	406053.312 310577.424

14	
U[grd]	197.63
Coord	East North
	406064.021 310631.830

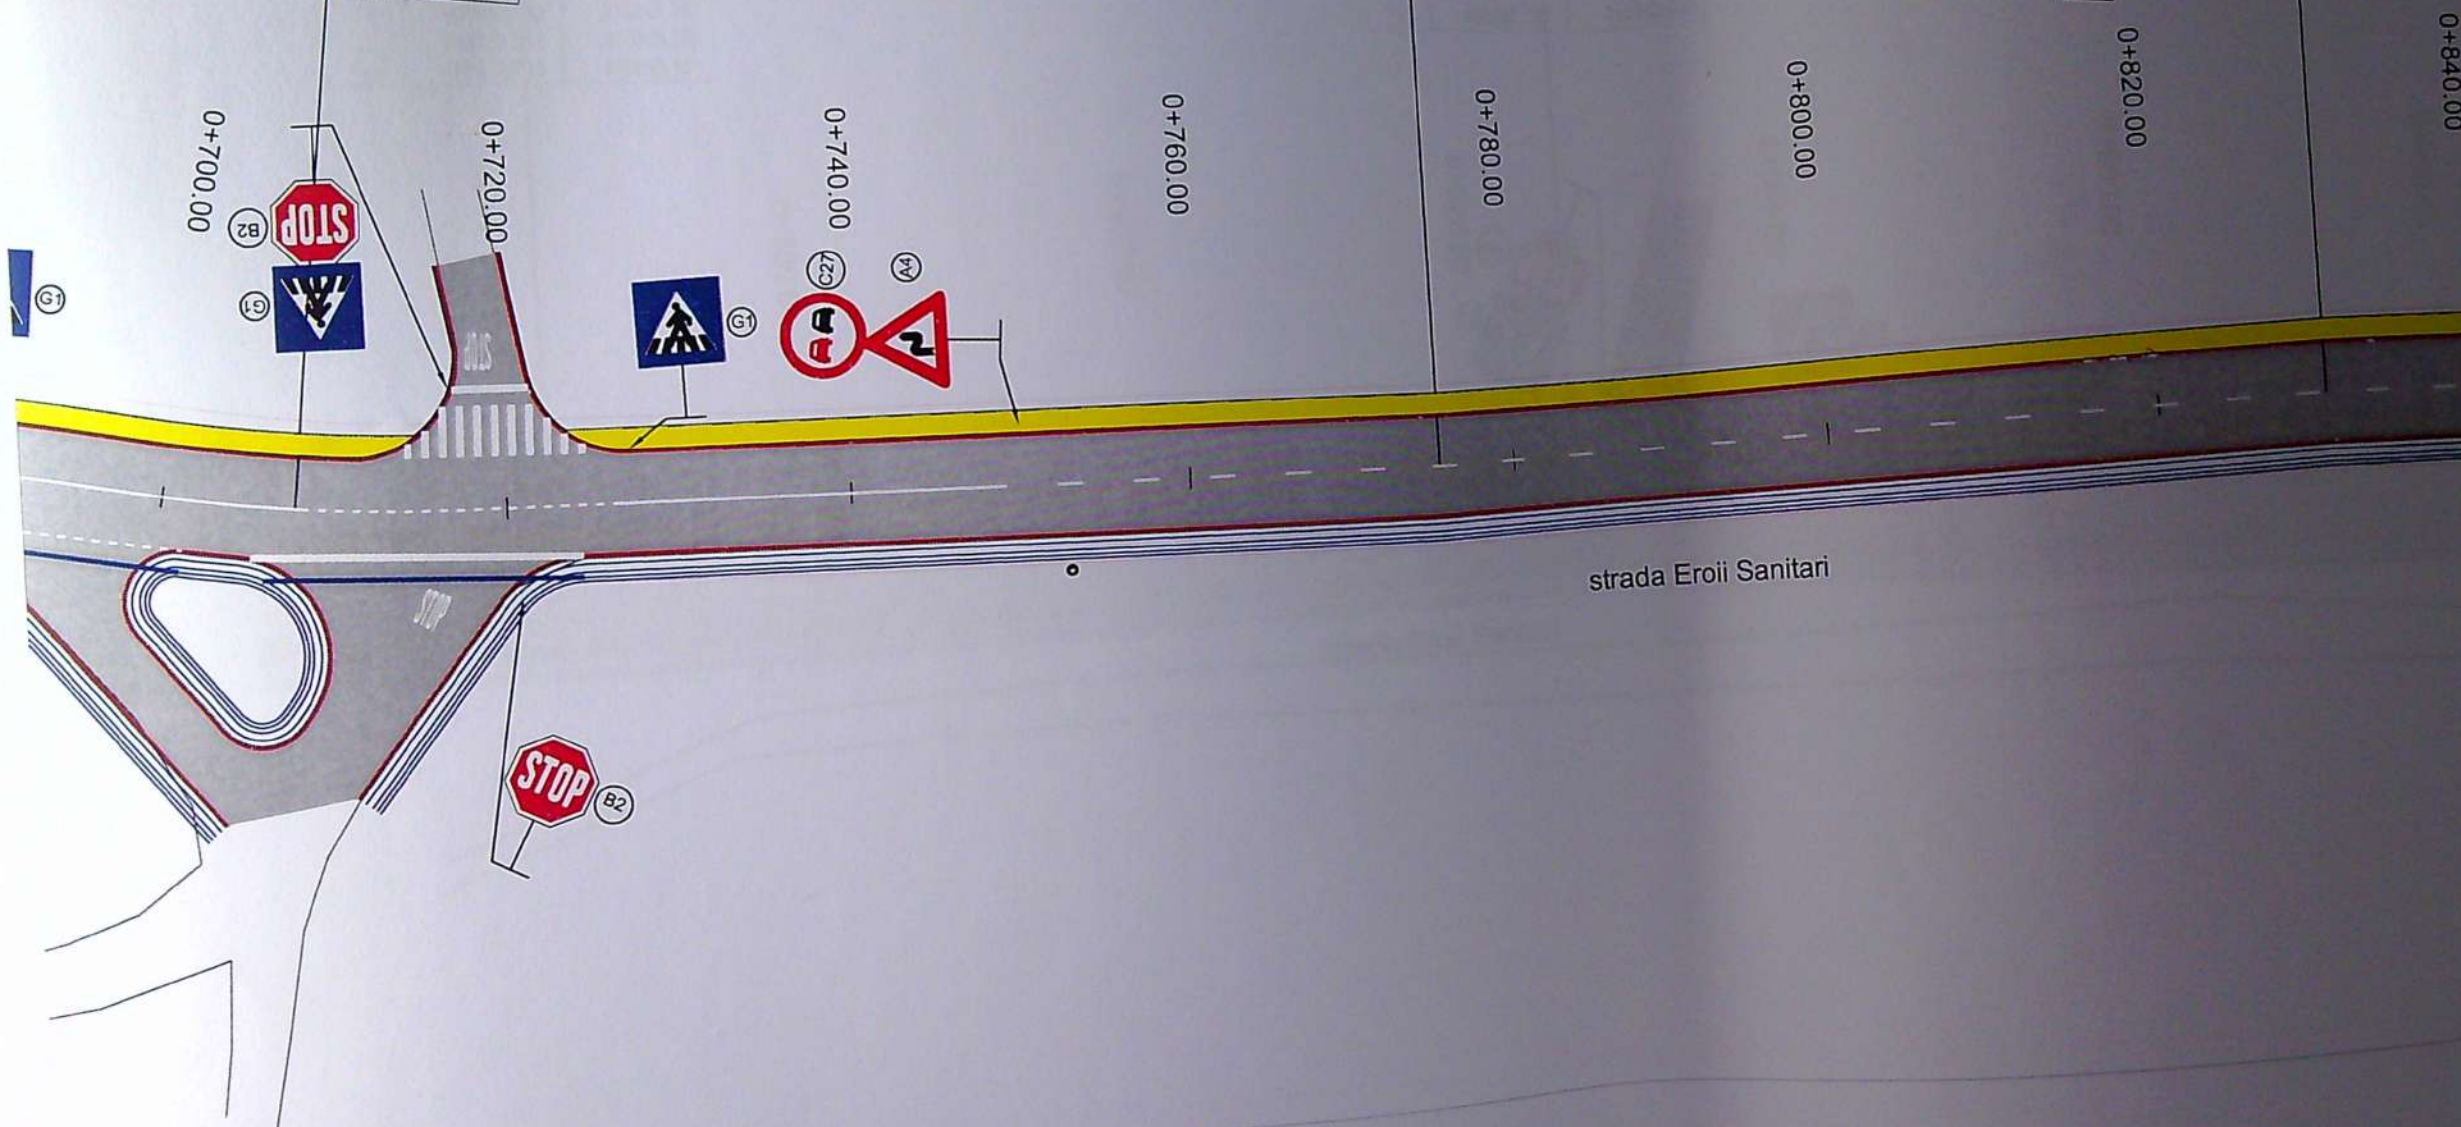

LEGENDA

- CAROSABIL
- TROTUAR
- SPATIU VERDE
- AX PROIECTAT
- MARGINE PARTE CAROSABILA
- BORDURA 20X25
- BORDURA 10X15

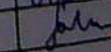VERIFICATOR EXPERT	NUME	SEMNAURA	CERINTA	
 S.C. GRAFIC TENDS S.R.L. C.I.F. RO 16512643 Str. Ederei nr. 13, parter, Sat Tamasu, Com. Corbeanca, Jud. Ilfov Tel: 0728 032 469; Fax: 021 588 10 33 Beneficiar "REABILITARE DIN MODERNIZARE"				
SPECIFICATIE	NUME	SEMNAURA	Scara: 1:500	
SEF PROIECT	ing. Alexandru Maroiu			
PROIECTAT	ing. Alexandru Maroiu			
DESENAT	teh. Sabina Stroescu		Data: 2020	

PLAN DE SITUATIE


Scara 1:500

15

v[km/h]	50	L[m]	0.00
U[grd]	195.36	C[m]	36.46
R[m]	500.00	lcs[m]	0.00
B[m]	0.33	dv[m]	110.00
T[m]	18.24	sl[m]	i 0.00
l[%]	0.0	e	0.00
Coord	Est	Nord	
V	406071.877	310665.142	
Ti	406067.690	310647.387	
B	406071.551	310665.206	
Te	406074.760	310683.151	

16

v[km/h]	50	L[m]	0.00
U[grd]	196.37	C[m]	57.03
R[m]	1000.00	lcs[m]	0.00
B[m]	0.41	dv[m]	110.00
T[m]	28.52	sl[m]	i 0.00
l[%]	0.0	e	0.00
Coord	Est	Nord	
V	406081.631	310726.090	
Ti	406077.124	310697.928	
B	406081.232	310726.166	
Te	406087.737	310753.955	

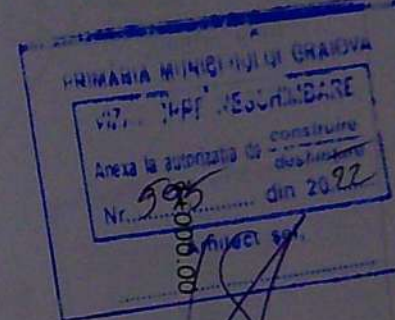

LEGENDA

- CAROSABIL
- TROTUAR
- SPATIU VERDE
- AX PROIECTAT
- MARGINE PARTE CAROSABILA
- BORDURA 20X25
- BORDURA 10X15

VERIFICATOR EXPERT	NUME	SEMNTURA	CERINTA	REFERAT / EXPERTIZA NR / DATA
S.C. GRAFIC TENDS S.R.L. C.I.F. RO 16512643 Str. Ederiei nr. 13, parter, Sat Tamasi, Com. Corbeanca, Jud. Ilfov Tel: 0728 032 469; Fax: 021 568 10 33 Grafic Tends One step forward				Beneficiar: MUNICIPIUL CRAIOVA JUDETUL DOLJ
SPECIFICATIE	NUME	SEMNTURA	Scara: 1:500	"REABILITARE SI MODERNIZARE STRAZI SI DIN MUNICIPIUL CRAIOVA: LOT 2 Zona Sud Modernizare Strada EROII SANITARI - Subsecv Titlu plansa PLAN DE SITUATIE
SEF PROIECT	ing. Alexandru Maroiu		Data: 2020	
PROIECTAT	ing. Alexandru Maroiu			
DESENAT	teh. Sabina Stroescu			

Scara 1:500



17					
V[km/h]	30	L[m]	0.00		
U[grd]	188.57	C[m]	19.75		
R[m]	110.00	ics[m]	0.00		
B[m]	0.44	dvm[m]	60.00		
T[m]	9.90	sl[m]	l 0.00		
i[%]	0.0		e 0.00		
Coord	Est			Nord	
V	406114.759			310877.263	
Ti	406112.689			310867.591	
B	406114.318			310877.319	
Te	406115.117			310887.156	

$\sqrt{k(m/h)}$	30	$L(m)$	0.00
$U(^\circ)$	180.28	$C(m)$	37.18
$R(m)$	120.00	$cos(m)$	0.00
$B(m)$	1.45	$dv(m)$	60.00
$T(m)$	18.74	$s(m)$	1.00
$I(\%)$	0.0	e	0.00
Coord	Est	Nord	
V	406115.802	310906.073	
Ti	406115.124	310887.348	
B	406114.374	310806.349	
Te	406122.157	310923.701	



 CAROSABIL
 TROTUAR
 SPATIU VERDE
 AX PROIECTAT
 MARGINE PARTE CAROSABILA
 BORDURA 20X25
 BORDURA 10X15

VERIFICATOR EXPERT	NUME	SEMNATURA	CERINTA	REFERAT / EXPERTIZA NR. / DATA	
				Beneficiar:	Proiect nr. 1878_10c/2020
 S.C. GRAFIC TENDS S.R.L. C.I.F. RO 18512643 Str. Ederei nr. 13, parter, Sat Tamasi, Com. Corbeanca, Jud. Ilfov Tel: 0728 032 469, Fax: 021 568 10 33				 MUNICIPIUL CRAIOVA, JUDETUL DOLJ	
				"REABILITARE SI MODERNIZARE STRAZI SI ALEI DIN MUNICIPIUL CRAIOVA: LOT 2 Zona Sud-Est - Modernizare Strada EROII SANITARI - Subsecvent 10"	Faza: P.A.C.
SPECIFICATIE	NUME	SEMNATURA	Scara: 1:500	Titlu plansa:	Plansa nr. PS - 08
SEF PROIECT	ing. Alexandru Maroiu		Date: 2020	PLAN DE SITUATIE	
PROIECTAT	ing. Alexandru Maroiu				
DESENAT	teh. Sabina Stroescu				


Scara 1:500

18			
v[km/h]	30	L[m]	0.00
UJgrd]	180.28	C[m]	37.18
R[m]	120.00	lcs[m]	0.00
B[m]	1.45	dv[m]	60.00
T[m]	18.74	s[m]	i 0.00
I[%]	0.0		e 0.00
Coord	Est	Nord	
V	406115.802	310906.073	
Ti	406115.124	310887.348	
B	406114.374	310906.349	
Te	406122.157	310923.701	

v[km/h]	40	L[m]	0.00
U[grd]	189.95	C[m]	39.46
R[m]	250.00	lcs[m]	0.00
B[m]	0.78	dv[m]	70.00
T[m]	19.77	sl[m]	i 0.00
ij[%]	0.0		e 0.00
Coord	Est		Nord
V	406137.517		310966.309
Ti	406130.813		310947.711
B	406136.764		310966.515
Te	406141.215		310985.729

v [km/h]	25	L [m]
U [grd]	145.79	C [m]
R [m]	80.00	ica [m]
B [m]	7.84	d [m]
T [m]	36.28	s [m]
I [%]	0.0	

Coord	Est
V	406155.274
Ti	406148.487
B	406148.868
Te	406186.582

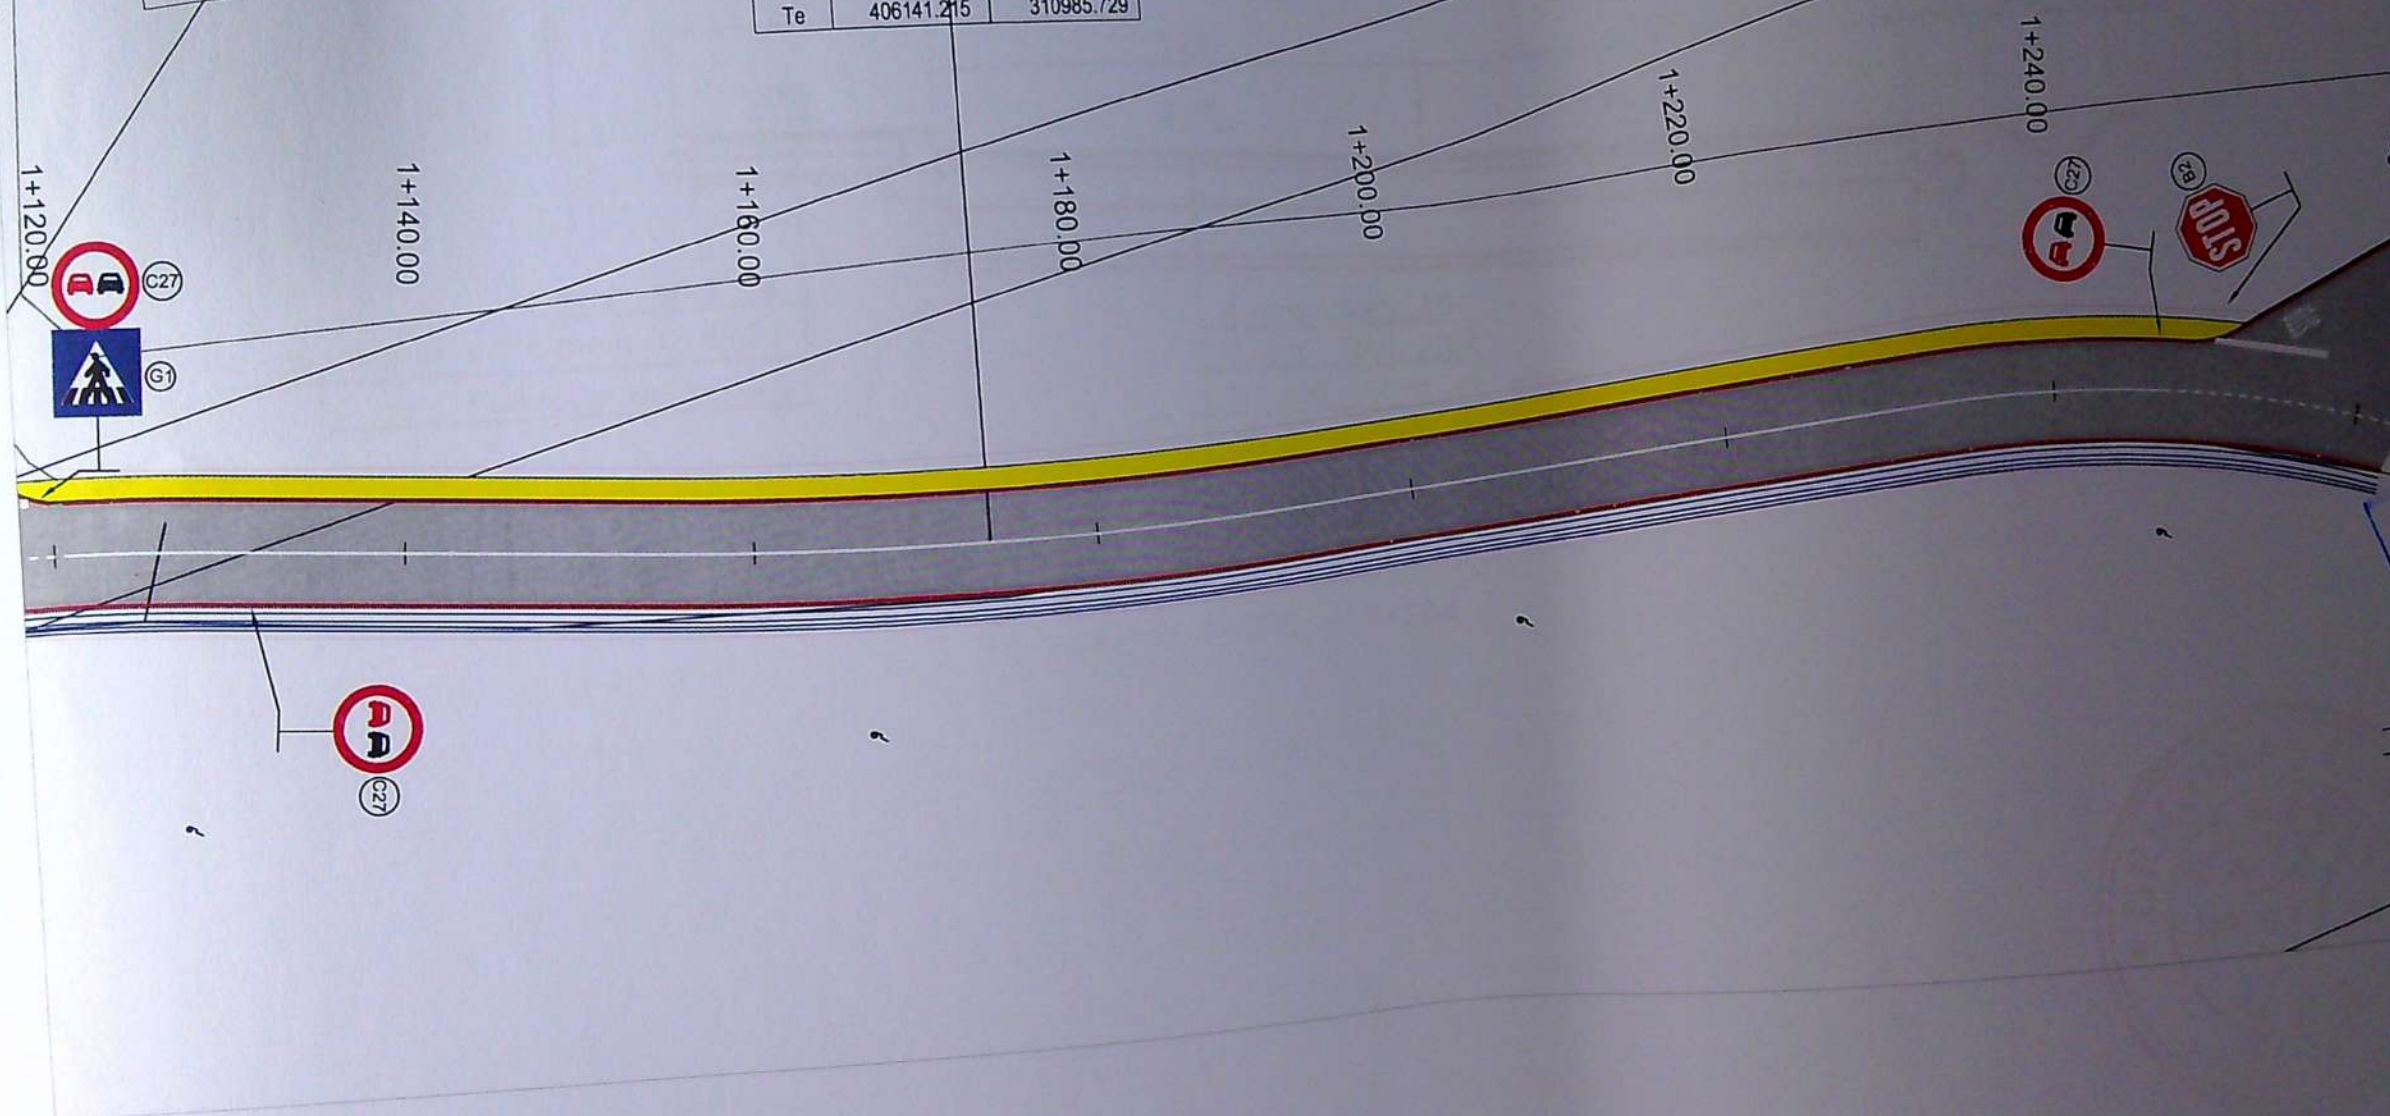

 CAROSABIL
 TROTUAR
 SPATIU VERDE
 AX PROIECTAT
 MARGINE PARTE CAROSABILA
 BORDURA 20X25
 BORDURA 10X15

VERIFICATOR EXPERT	NUME	SEMNATURA	CERINTA	
 S.C. GRAFIC TENDS S.R.L. C.I.F. RO 16512643 Str. Ederlei nr. 13, parter, Sat Tamasi, Com. Corbeanca, Jud. Ilfov Tel: 0728 032 469; Fax 021 568 10 33				Beneficiar
SPECIFICATIE	NUME	SEMNATURA	Scara 1:500	"REAB DIN M Modern Titlu plan
SEF PROIECT	ing. Alexandru Maroiu		Data: 2020	
PROIECTAT	ing. Alexandru Maroiu			
DESENAT	teh. Sabina Stroescu			