

PLAN DE AMPLASAMENT SI DELIMITARE A IMOBILULUI

INTRAVILAN

Scara 1 : 500

Nr. Cadastral	Suprafata masurata a imobilului (mp)	Adresa : Craiova, Str. Brestei, nr. 186 (fost nr. 192) Jud. Dolj
207786	641 mp	
Nr. Carte Funciara	UAT	CRAIOVA


A. Date referitoare la teren		Mentii
Nr. parcela	Categorie de folosinta	Suprafata (mp)
1	Cc	641
Total		641

Imprejuriri din garduri de ciment, metal, scindura, plasa de sarma, zid constructie si limita conventionala.

B. Date referitoare la constructii		Mentii
Suprafata	Loc	
109		
60		
22		
20		
211		

LEGENDA:


- LIMITA DE PROPRIETATE
- C1 - C-TIE EXISTENTA PROP. PT. DEMOLARE
Sc=Sd=109mp
- C2 - C-TIE EXISTENTA, MENTINUTA
Sc=Sd=60mp
- C3, C4 - C-TII DEMOLATE CONF.
NOTA DE CONSTATARE Sc=Sd=42mp

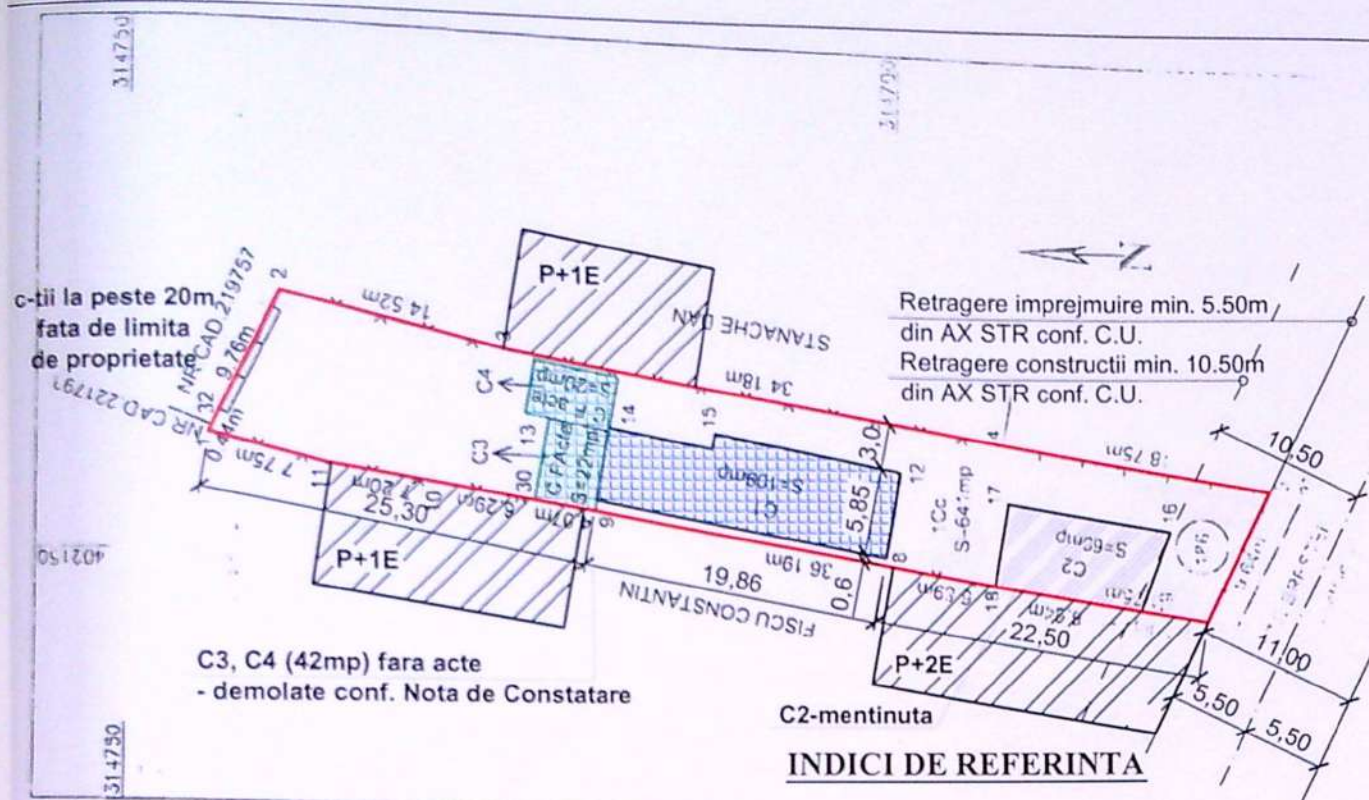


VERIFICATOR/ EXPERT	NUME	SEMNTURA	CERINTA	REFERAT / EXPERTIZA NR. DATA
		6615		
Sef proiect	Arh. Adriana Morari		Data	Beneficiar:
Proiectat	Arh. Adriana Morari		scara:	SCHIOPU GHEORGHE si SCHIOPU MARIA
				Pr. nr.: 76/2020
				Faza: D.T.A.D.
				Titlu plansa: PLAN DE SITUATIE
				A - 02

S.C. GIURGIULESCU PROIECT S.R.L.
C.U.I. 22401917, J16/1767/2007, tel. 0723/089739, 0765/287543
str. Brazda lui Novac, nr.79, bl.C8, sc.1, ap.29, CRAIOVA, jud. Dolj




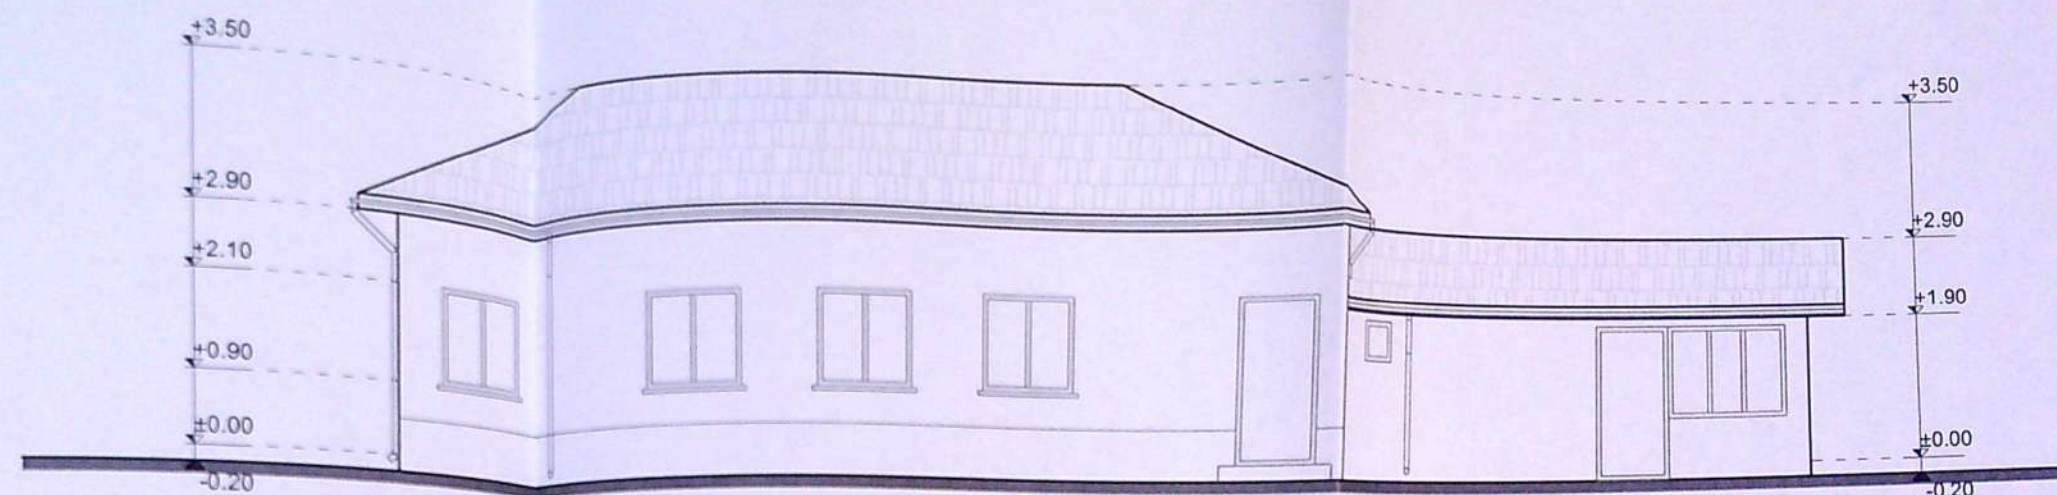

FATADA LATERALA DREAPTA

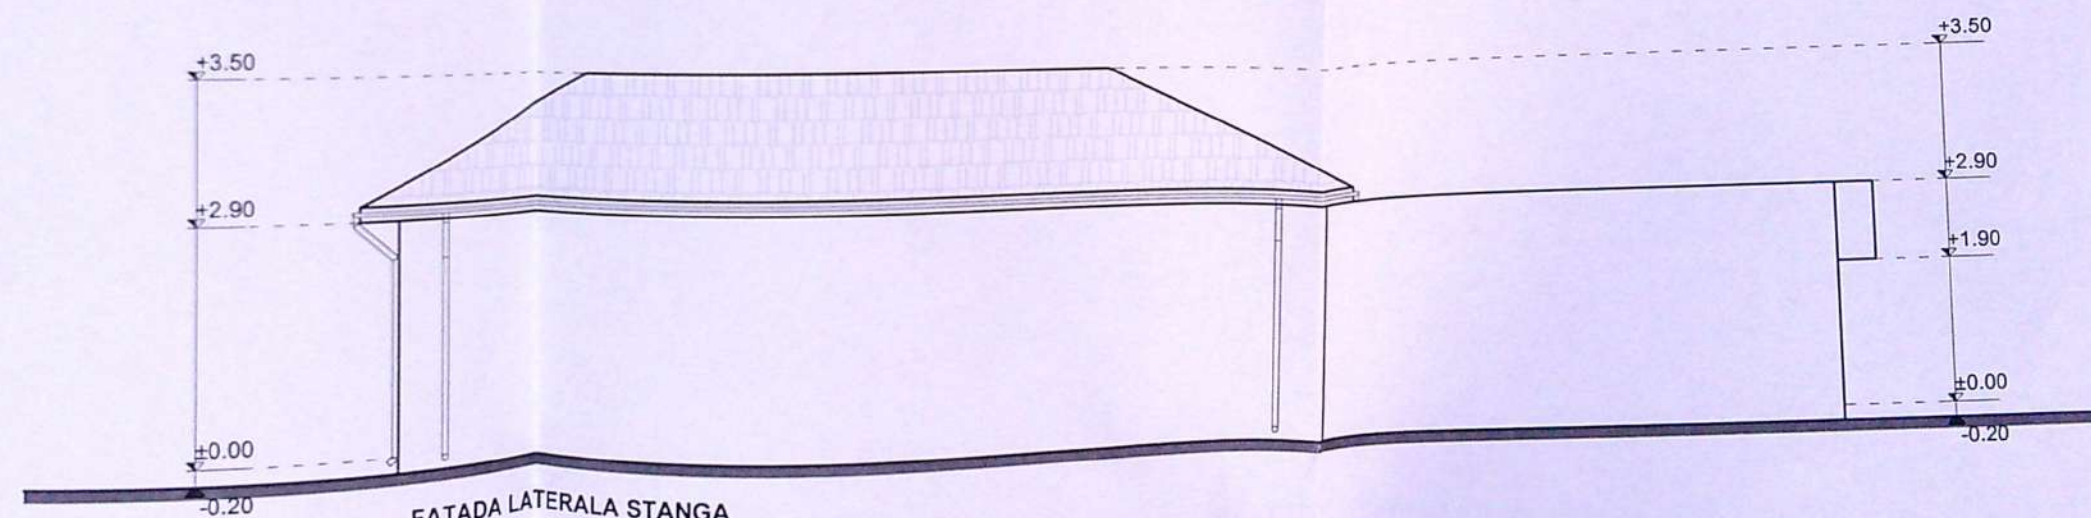


FATADA LATERALA STANGA

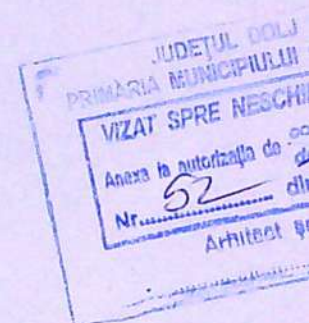


INVELITOARE DIN TIGLA - RO
ZUGRAVELI CU LAPTE DE VA
GEAM SIMPLU TAMPLARIE L


VERIFICATOR/ EXPERT	NUME	SEMNATURA	CERINȚA	REFERAT / EXPERTIZA NR.
S.C. GIURGIULESCU PROIECT S.R.L. C.U.I. 22401917, J16/1767/2007, tel. 0723/089739, 0765/237543, str. Braza lui Novac, nr.79, bl.C8, sc.1, ap.29, CRAIOVA, jud. Dolj				Beneficiar: SCHIOPU GHEORGHE și SCHIOPU MARIA
Sef proiect	Arh. Adriana Morari		Data 15.09.2020	Titlu proiect: DESFIINTARE CONSTRUCTIE Craiova, str. Brestei, nr.186, jud.
Proiectat	Arh. Adriana Morari		scara:	Titlu plansa: FATADE LATERALE
Desenat	Arh. Adriana Morari		1: 100	

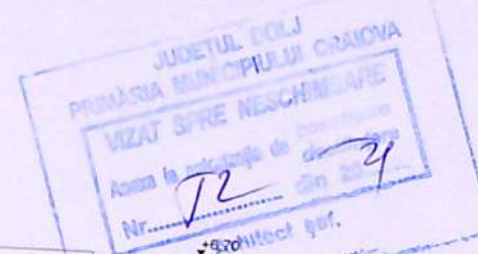

INVELITOARE DIN TABLA - GRI
OPRITORI DE ZAPADA
JGHEABURI SI BURLANE DIN TABLA
TAMPLARIE PVC CU GEAM TERMOIZOLANT
TENCUIELI DECORATIVE LA EXTERIOR - ALB/GRI
PLACARE CU PIATRA PENTRU EXTERIOR

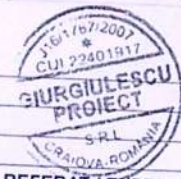

--	--	

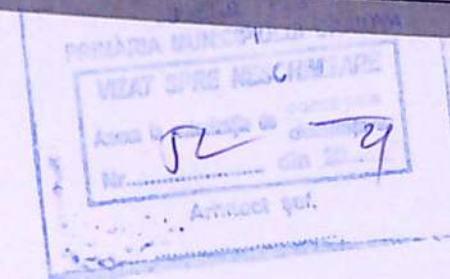

Architectural elevation drawing of a building facade. The drawing includes the following height markers (in meters) on the left side: +6.70, +5.65, +3.20, +2.20, +2.00, +0.90, +0.00, and -0.50. On the right side, the markers are +6.70, +4.80, +0.00, and -0.50. The drawing shows a main wall with two rectangular windows labeled "Geam fix-sticla mata". To the left, there is a section with a sloped roof and a wall labeled "Panou mat-obturare vedere". The ground level is indicated by a dashed line at +0.00.

INVELITOARE DIN TABLA - GRI
OPRITORI DE ZAPADA
JGHEABURI SI BURLANE DIN TABLA
TAMPLARIE PVC CU GEAM TERMOIZOLANT
TENCUELI DECORATIVE LA EXTERIOR - ALB/GRI
PLACARE CU PIATRA PENTRU EXTERIOR

VERIFICATOR/ EXPERT		NUME	SEMNATURA	CERINTA	REFERAT / EXPERTIZA NR. / DATA
S.C. GIURGIULESCU PROJECT S.R.L.				Data	Beneficiar:
CUI 22401917, J16/1767/2007, tel. 0723/089739, 0765/237543				16.11.2020	SCHIOPU GHEORGHE si SCHIOPU MARIA
str. Brazda lui Novac, nr. 79, bl.C8, sc. 1, ap.29, CRAIOVA, jud. DOLJ					Titlu proiect:
Sef proiect	Arh. Adriana Morari			scara:	CONSTRUIRE LOCUINTA P+1E Craiova, str. Brestei, nr.186, jud. Dolj
Proiectat	Arh. Adriana Morari				Faza: D.T.A.C. +P.Th
Desenat	Arh. Adriana Morari			1:100	Titlu plansa: FATADE LATERALE
					A - 09