


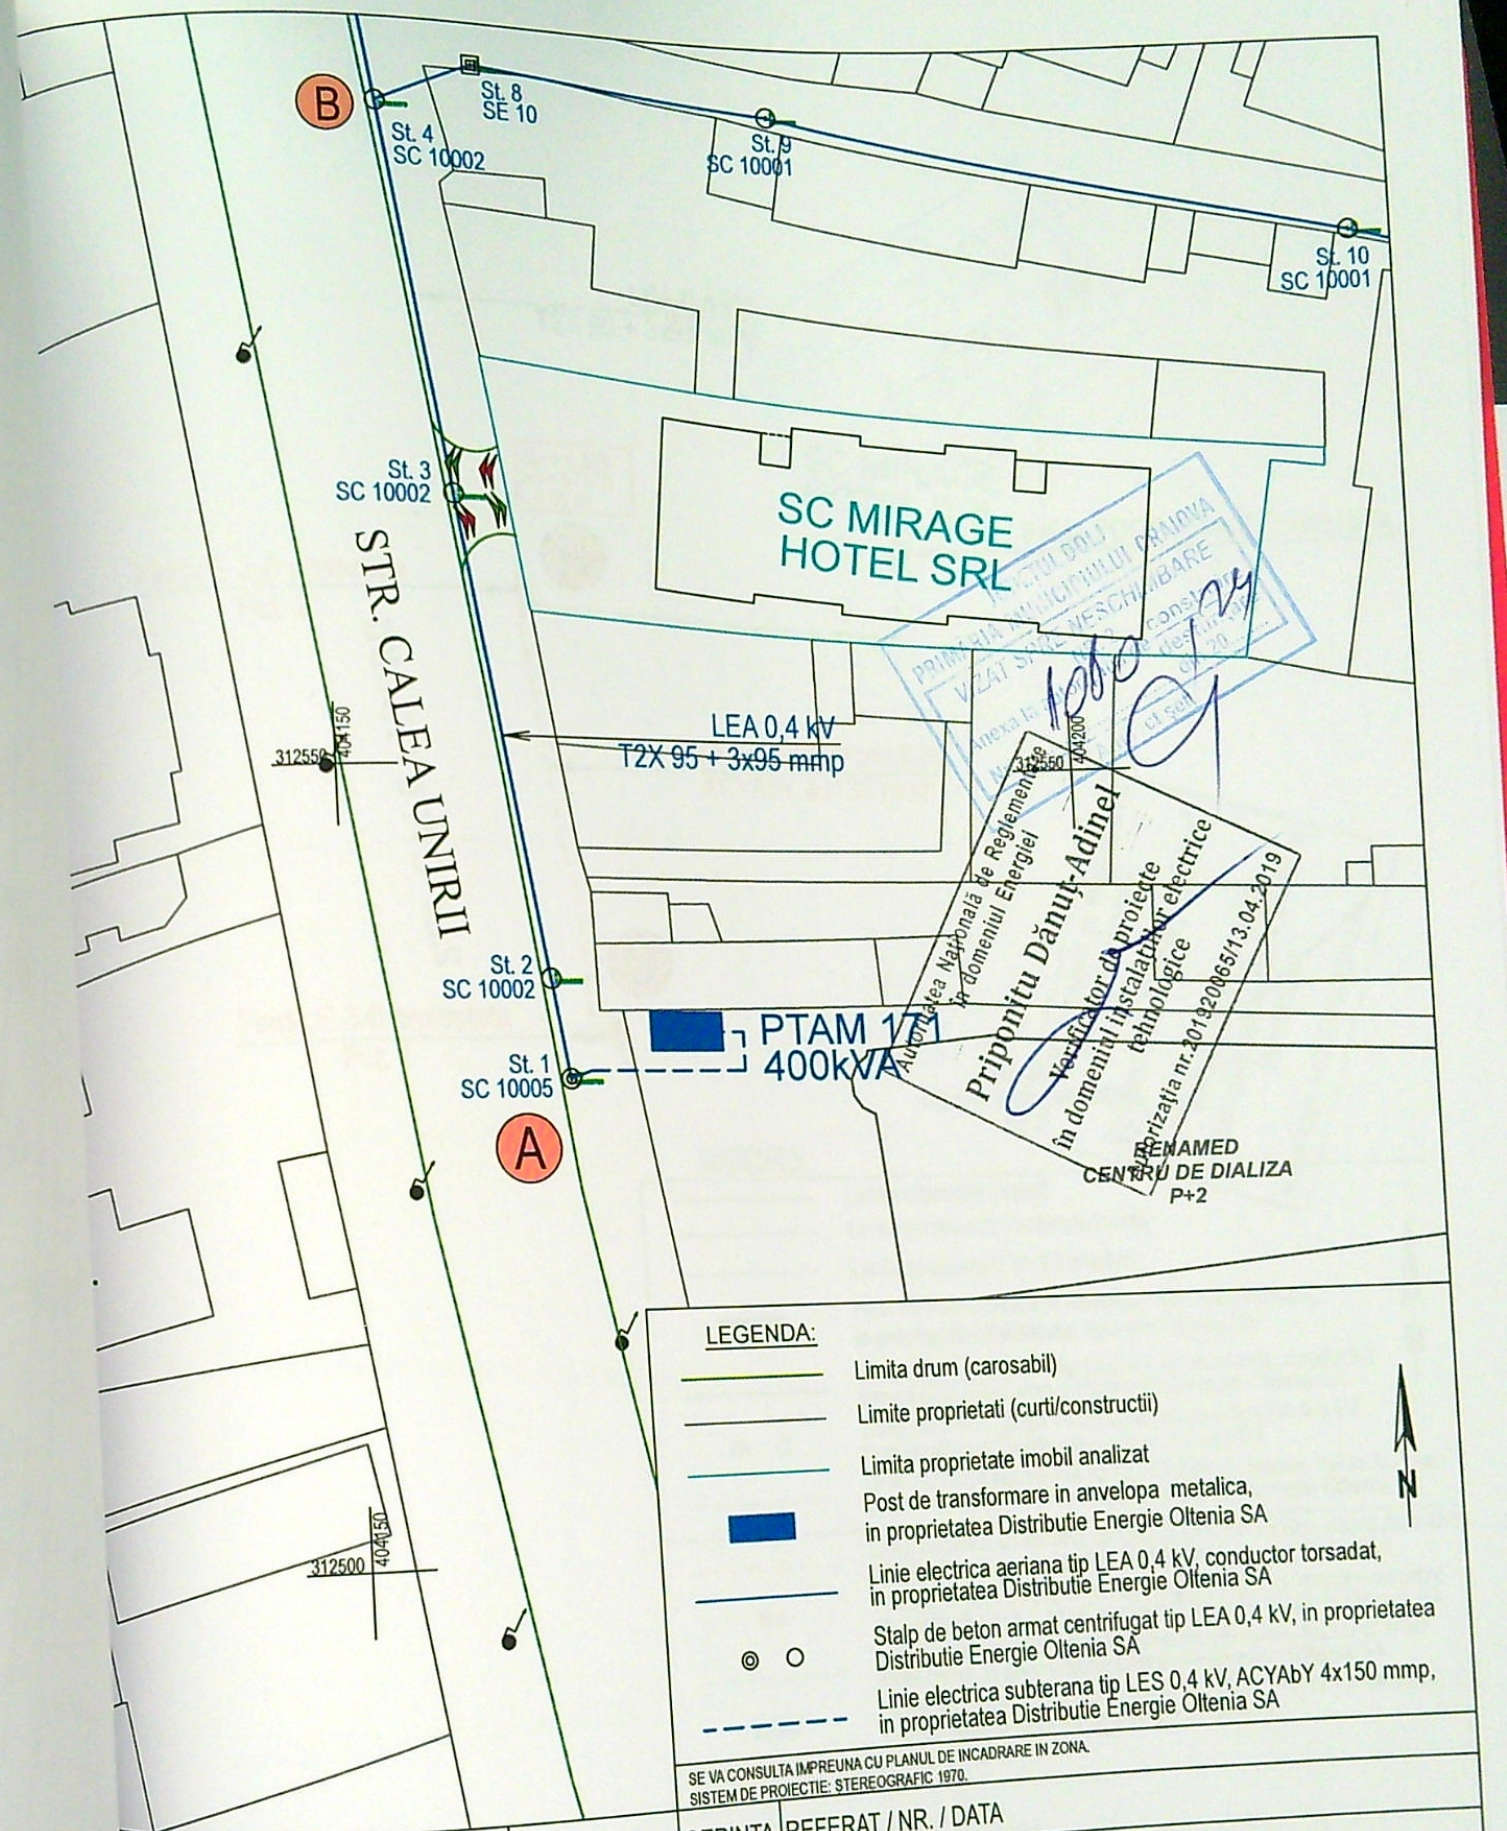

VERIFICATOR	NUME	SEMNATURA	CERINTA	REFERAT / NR. / DATA
VERIFICATOR/EXPERT				
S.C. ENGINEERING GUIDE S.R.L. ATESTAT ANRE NR. 13337/08.06.2018				Beneficiar: SC DISTRIBUTIE ENERGIE OLTENIA SA
				Proiect nr. 211/2024
SPECIFICATIE	NUME	SEMNATURA	Scara 1:500	Titlu lucrare: ALIMENTARE CU ENERGIE ELECTRICA IMOBIL LOCUINTE COLECTIVE SITUAT IN CRAIOVA, STR. CALEA UNIRII, NR. 135, JUD. DOLJ, SC MIRAGE HOTEL SRL
SEF PROIECT	ing. Iancu Sorin			Faza PTE
PROIECTANT	ing. Dovlecel Gh.		Data 2024	Plansa nr. E-02
DESENAT	ing. Dovlecel Gh.			