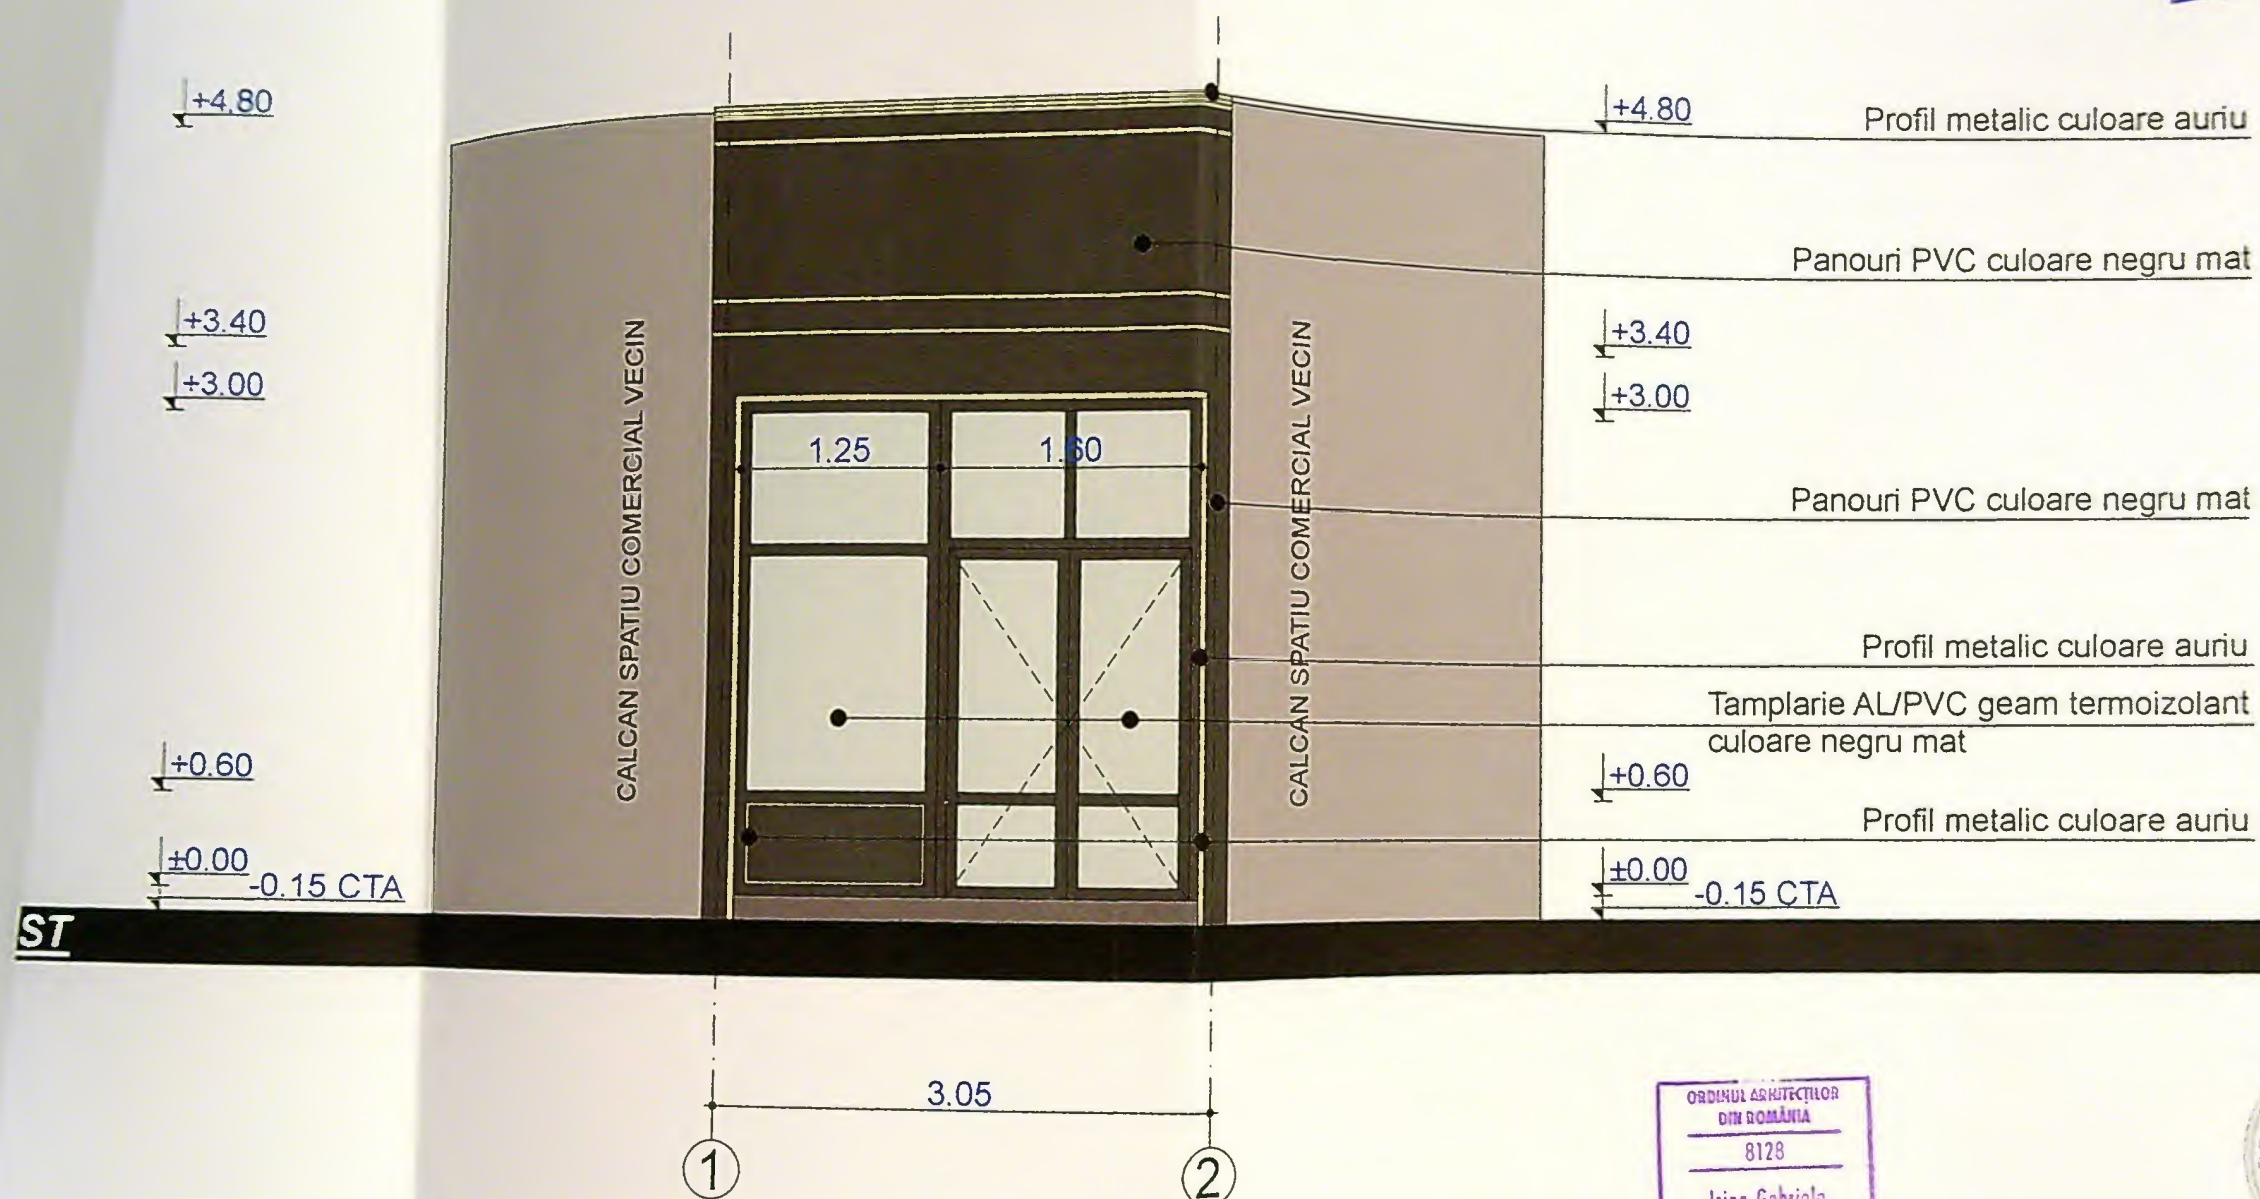


PROIECT NR:	117 / 2025
FAZA:	D.T.A.C.
PLANSA NR:	Plansa nr. A.04