



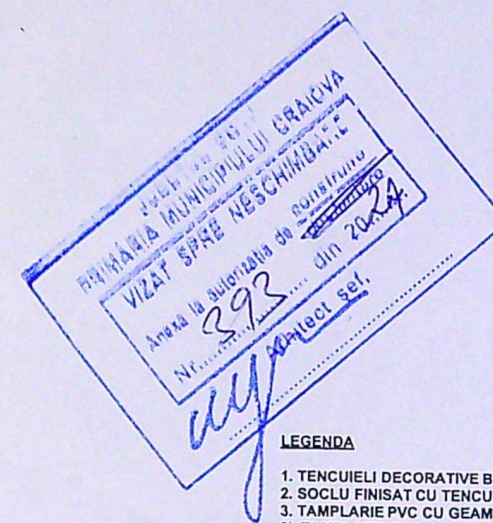

LEGENDA

1. TENCUIELI DECORATIVE BEJ DESCHIS
2. SOCLU FINISAT CU TENCUIELI DECORATIVE
3. TAMPLARIE PVC CU GEAM TERMOIZOLANT
- 3'. TAMPLARIE PVC CU GEAM TERMOIZOLANT MAT
4. INVELITOARE TABLA AMPRENTATA
5. PARAZAPEZI
6. JGHEABURI METALICE
7. BURLANE METALICE
8. TREPTE PLACATE CU GRESIE DE EXTERIOR FIAMATA
9. TROTUAR DE GARDA DIN BETON
10. LUMINATOR TIP VELUX
11. BALUSTRADA METALICA.PARAPET DIN STICLA SECURIZATA

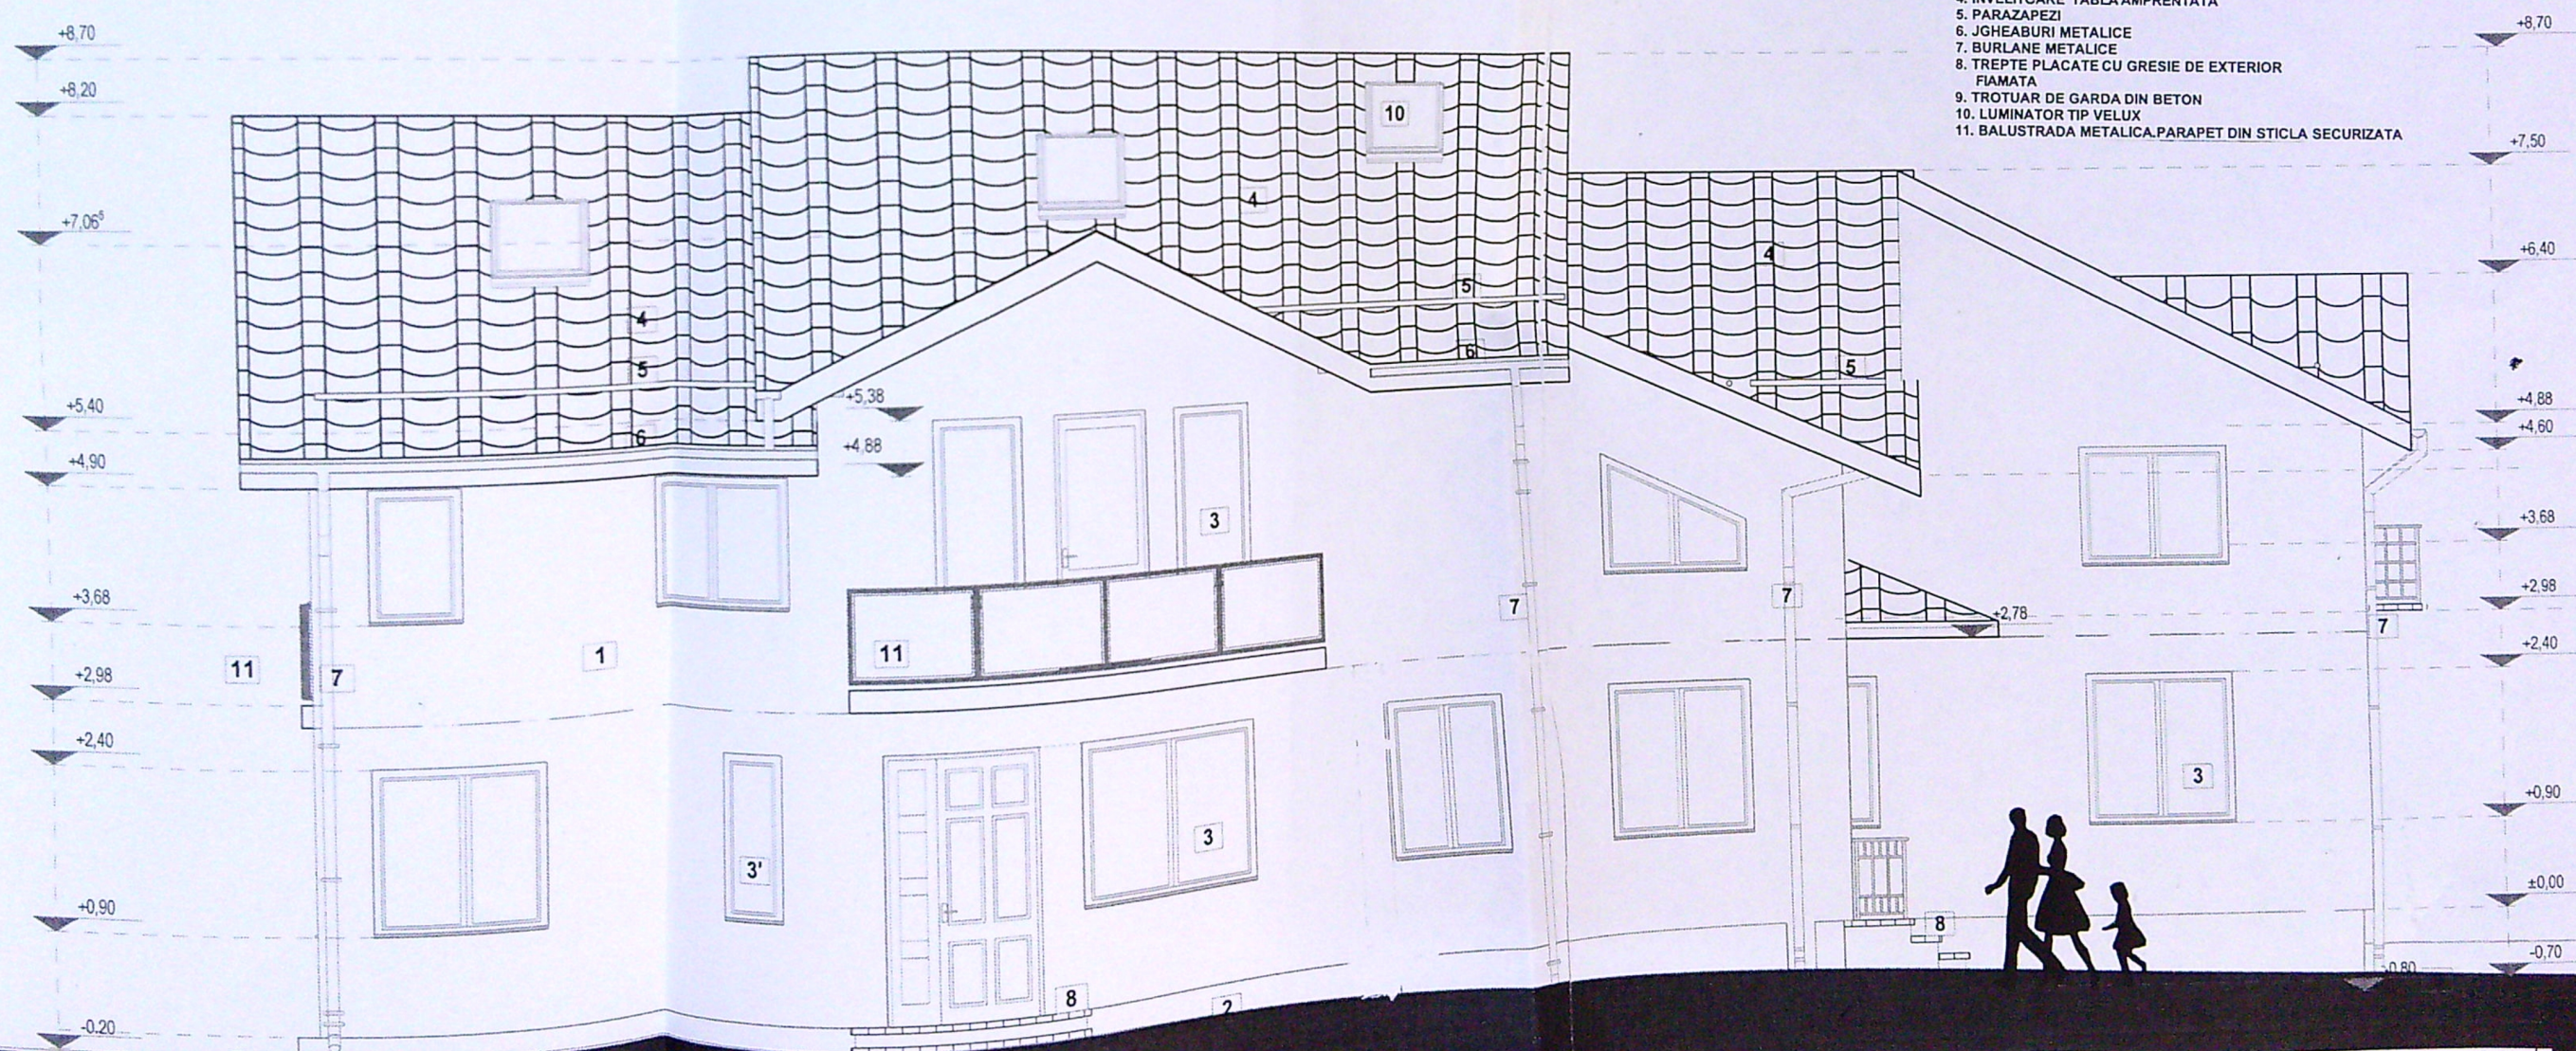

EXPERT/VERIFICATOR	NUME	SEMNATUR	CERINTA	REFERAT/EXPERTIZA/NUMAR/DATE
	BIA ARH.M.ROMAN			Beneficiar: ION DAN MIHAI SI ION LENICA
Proiectat	arh.M.Roman			Pr.nr. 2/05/2019
Desenat	arh. M.Roman			faza: DTAC
Sei	arh. M.Roman			PL.NR.
proiect				