

PLAN DE AMPLASAMENT SI DESIMITARE AL IMOBILULUI IN FORMA DEZVELOP


LOT 1

Scara 1:500

Sistem de proiectie STEREOGRAFIC 70

Nr. cadastrel	Suprafata masurata a imobilului (mp)	Adresa imobilului
251280	426mp	Loc. Craiova, Str. Constantin Gheorghiu, Nr. 4A (faza Str. Com. 1134, P5331, 6343, Jud. Dolj
Nr. Cartea Funciara	Unitatea Administrativ- Teritoriala (UAT)	
	Craiova	

316100

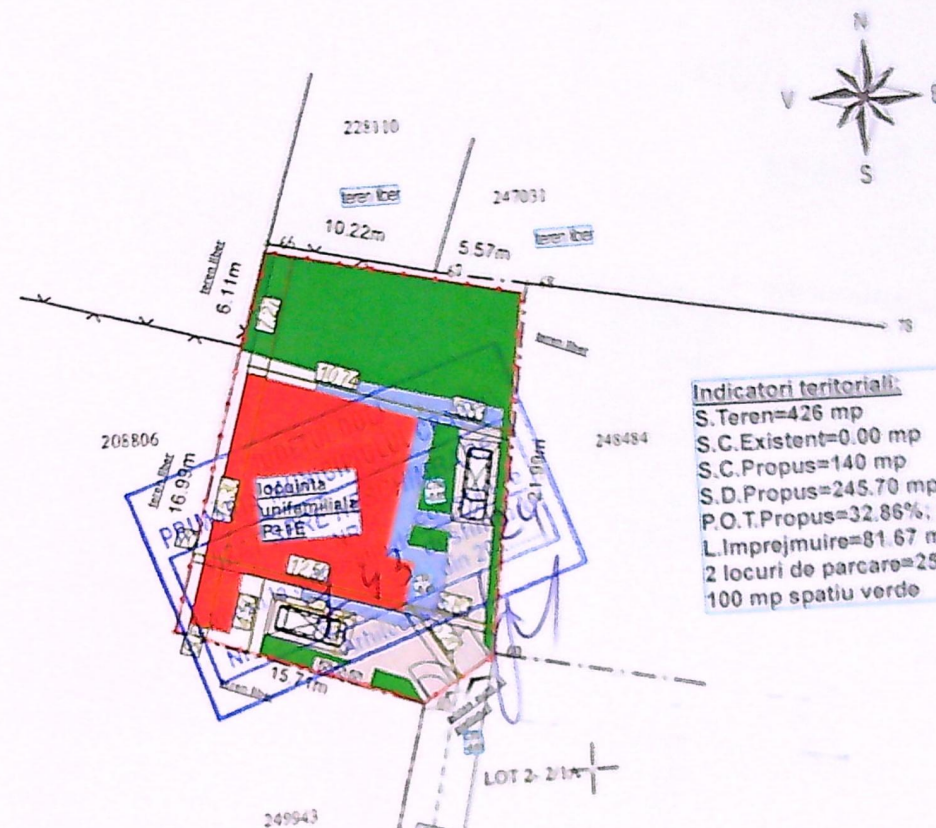

Indicatori teritoriali:
 S.Teren=426 mp
 S.C.Existent=0.00 mp
 S.C.Propus=140 mp
 S.D.Propus=245.70 mp+2.51 mp balcon neacoperit
 P.O.T.Propus=32.86%; C.U.T.Propus=0.58
 L.Imprejmuire=81.67 ml
 2 locuri de parcare=25 mp
 100 mp spatiu verde

316050

316050

A. Date referitoare la teren

Nr. parcela	Categoria de folosinta	Suprafata [mp]	Mentii
1/1	A	426	Teren partial imprejmuit cu gard de sarma
Total		426	

B. Date referitoare la constructii

Cod	Destinatia	Suprafata construita la sol [mp]	Mentii
Total		Suprafata totala masurata = 426 mp	

Georgeta Adrian
NICULESCU



16000

Co

VE
VE
VE

103





FATADA LATERALA DREAPTA-DE NORD-EST

finisaje 1-soclu impermeabil, 2-tencuiala decorativa alba, 3-ferestre PVC antracit cu geam termopan securizat si deschidere de la Hp min 80 cm, 4-usa metalica antracit cu geam termopan securizat, 5-balustrada metalica gri, 6-tigla metalica, 7-jgheab, 8-parazapezi, 9-bulani, 10-ferestre PVC antracit cu Hp min 90 cm, 11-vopsea lavabila crem.



FATADA PRINCIPALA-DE SUD-EST

finisaje 1-soclu impermeabil, 2-tencuiala decorativa alba, 3-ferestre PVC antracit cu geam termopan securizat si deschidere de la Hp min 80 cm, 4-usa metalica antracit cu geam termopan securizat, 5-balustrada metalica gri, 6-usa PVC antracit cu geam termopan securizat, 7-tigla metalica, 8-jgheab, 9-parazapezi, 10-bulani, 11-ferestre PVC antracit cu Hp min 90 cm, 12-vopsea lavabila crem.

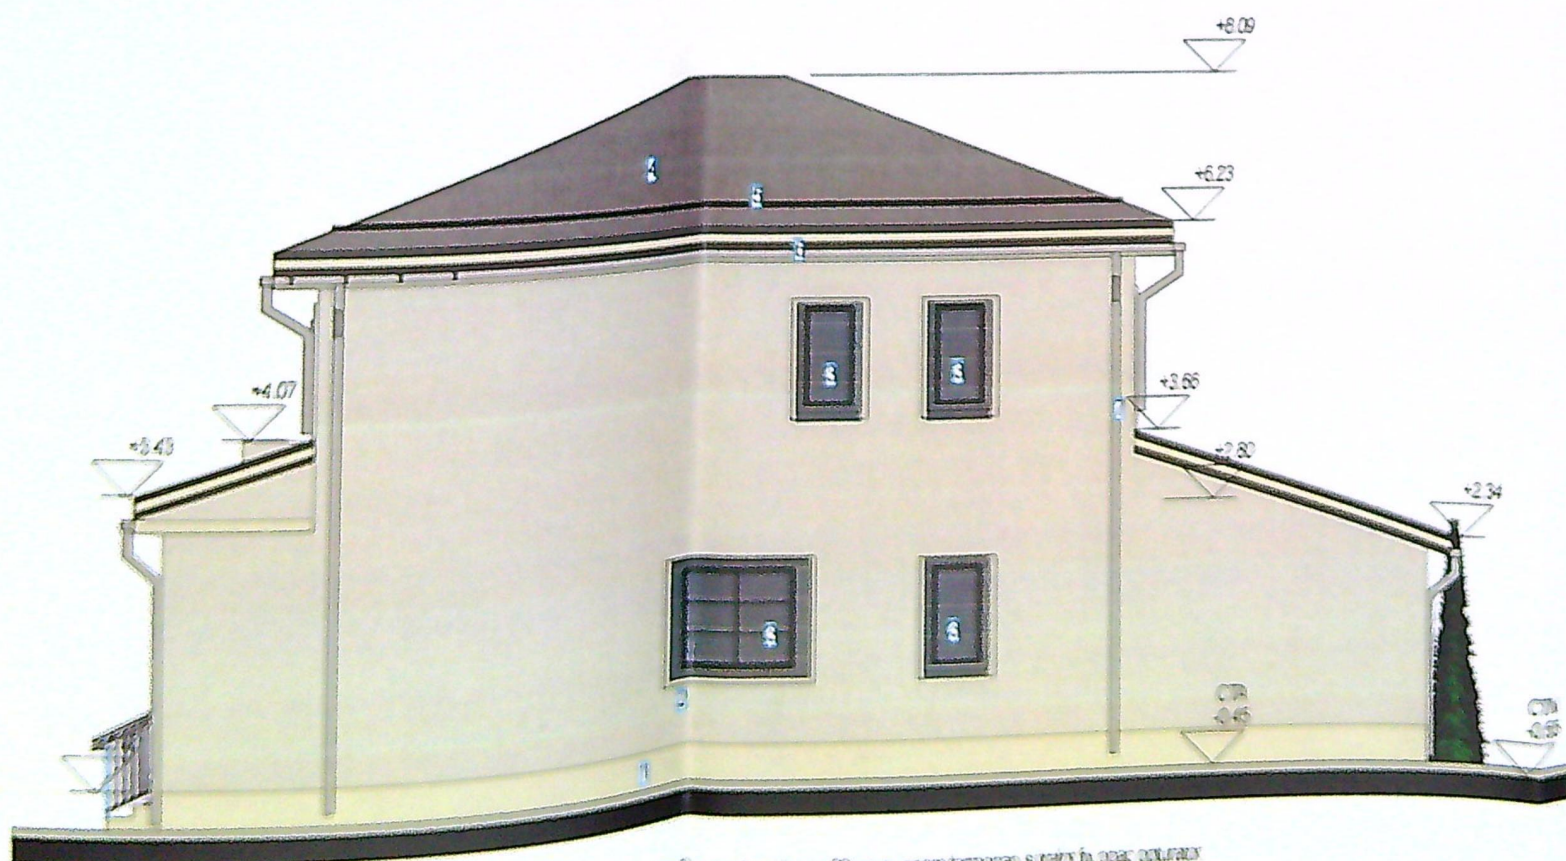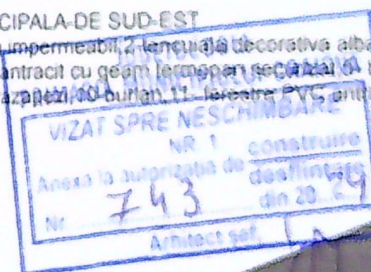

FATADA DE NORD-VEST

finisaje 1-soclu impermeabil, 2-tencuiala decorativa alba, 3-ferestre PVC antracit cu Hp min 80 cm cu geam termopan si rati de opac optimizati, 4-tigla metalica, 5-parazapezi, 6-jgheab, 7-bulani.



FATADA LATERALA STINGA-DE SUD-EST

finisaje 1-soclu impermeabil, 2-tencuiala decorativa alba, 3-ferestre PVC antracit cu geam termopan securizat si deschidere de la Hp min 80 cm, 4-tigla metalica, 5-jgheab, 6-parazapezi, 7-bulani.

