

311000

UAT

Jud. Dolj

VERIFICATOR/ EXPERT	NUME	SEMNAURA	CERINTA	REFERAT / EXPERTIZA NR/DATE
SC SOFTPROIECT SRL J16/1535/1995				Beneficiar: GEAMANU LAURA MADALINA
SPECIFICATIE	NUME	SEMNAURA	Scara: 1:500	Titlu proiect: CONSTRUIRE LOCUINTA P+M I IMPREJMUIRE TEREN : jud. Dolj , Craiova str. Gheorghe Asachi , nr. 2
SEF PROIECT	Arh. CISMARU ADRIANA			Faza CU DTAC PTH
PROIECTAT	Arh. CISMARU ADRIANA		Data : 08.11. 2021	Titlu planşa PLAN DE SITUATIE
DESENAT	Arh. CISMARU ADRIANA			Pr. nr. 1642/ 2021 A3

ORDINUL ARHITECTILOR
DIN ROMANIA
00028
Adriana
CISMARU
Arhitect cu drept de semnatura



BILAN TERITORIAL

Suprafata teren = 400,0 mp din masuratori
Regim de inaltime propus = P+M
Sc. propus = 122,0 mp din care terase = 18,0 mp
Sd. propus = 233,25 mp din care terase = 23,80 mp
POT propus = 30,5 % ; -CUT = 0,59
S. carosabila + 1 loc parcare = 50,0 mp
S. spatii verzi existente = 228,0 mp

LEGENDA


- LOCUINTE EXISTENTE P+1 ; P+M
- LOCUINTA PROPUISA P+M
- PARCARE PROPUISA
- SPATIU VERDE PROPUIS

103

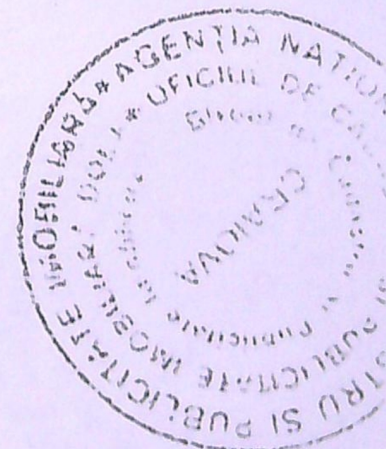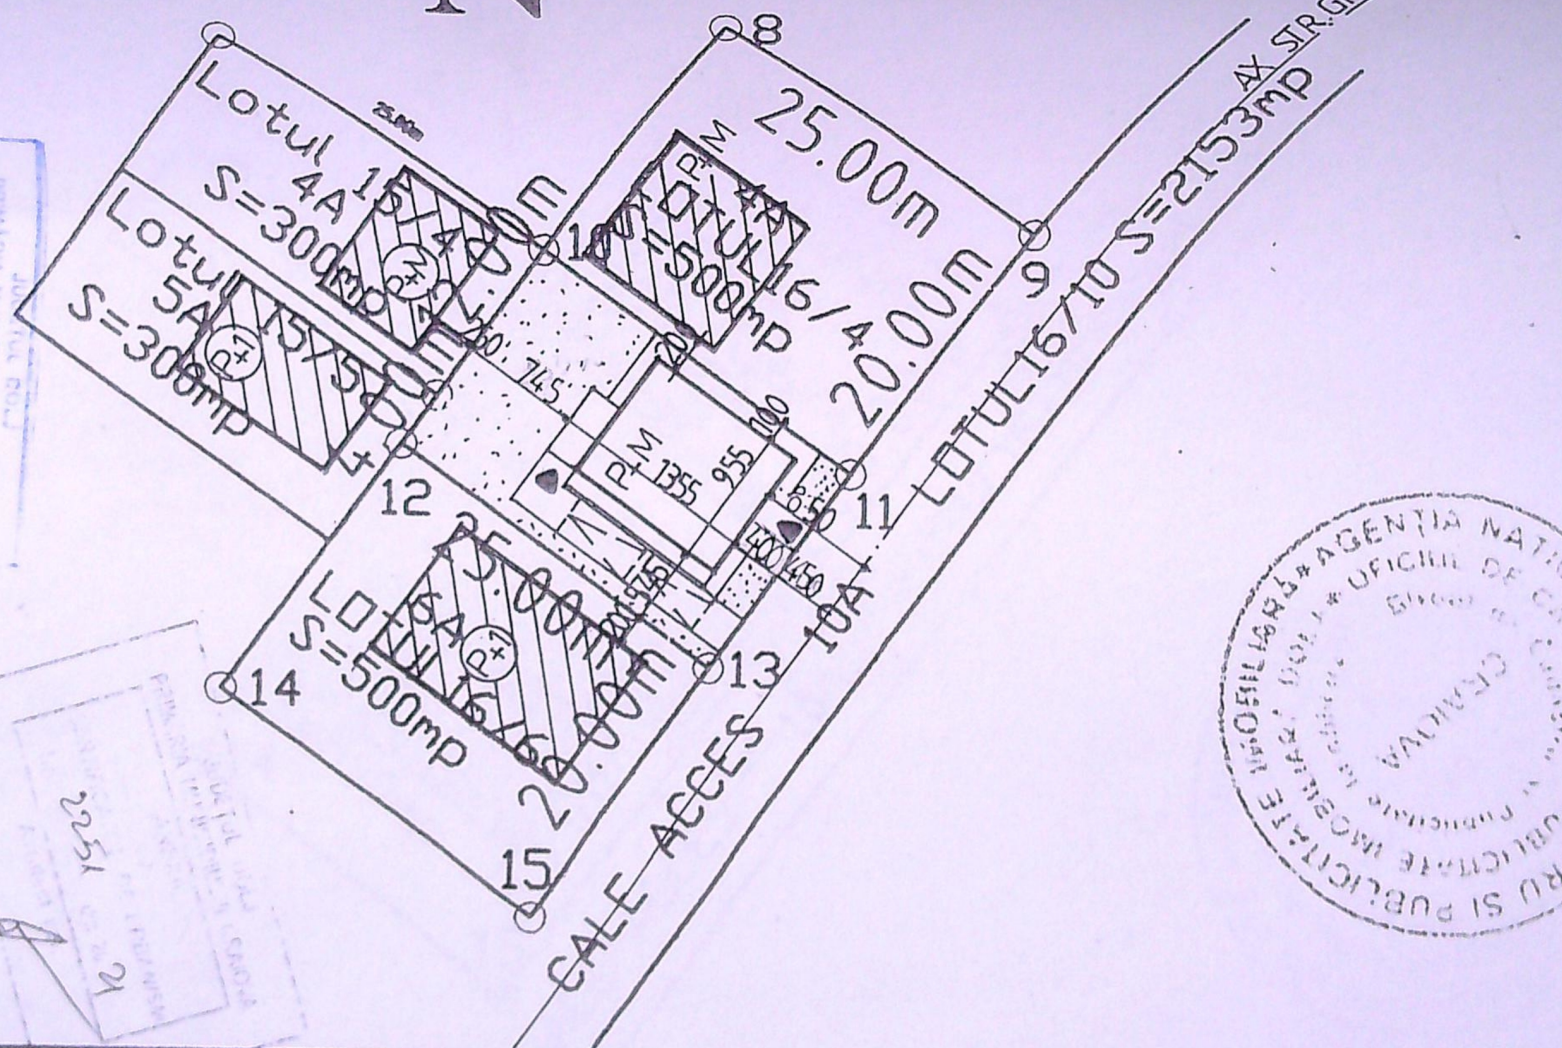



A.Date referitoare la teren: LOTUL 16/5

A.Date referitoare la teren: LOTUL 16/5

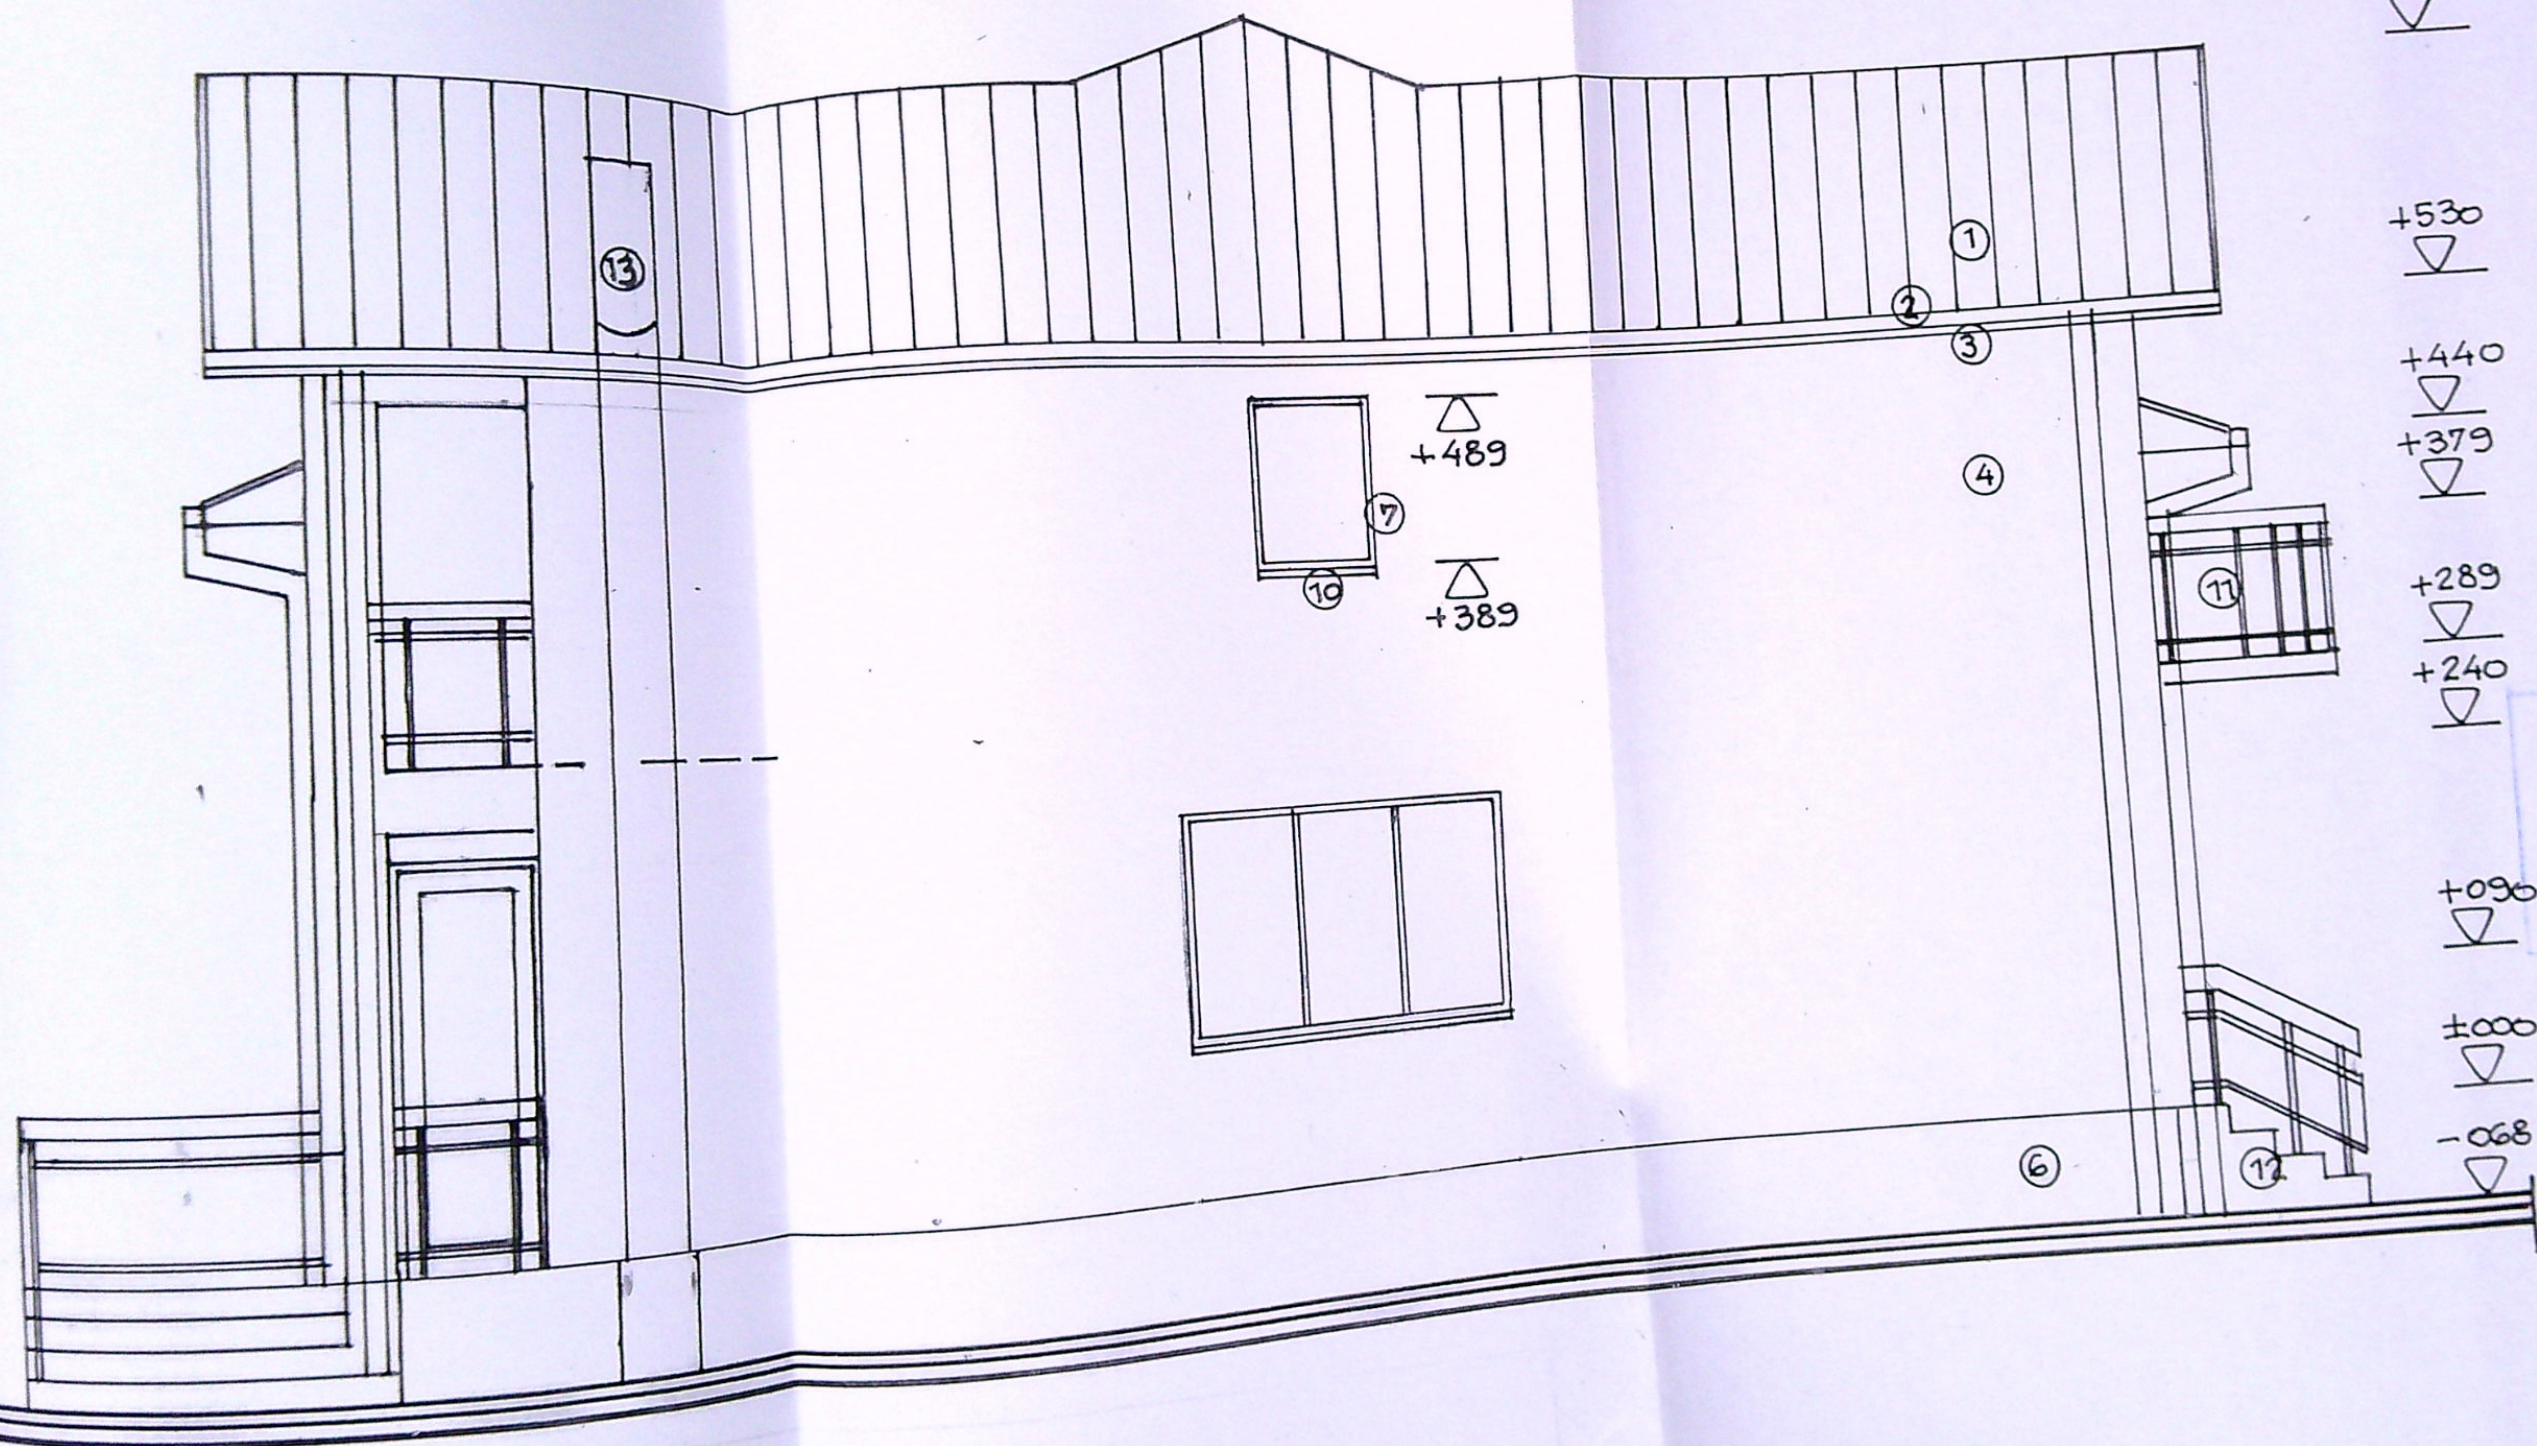

FINISAJE EXTERIOARE

1- INVELITOARE TABLA / rosu- brun; 2-JGHEABURI SI BURLANE din tabla o 120mm/ maro; 3- PAZIE LEMN RASINOASE / vopsitorie maro; 4- PERETI CU TENCUIELI DECORATIVE / ocru deschis; 5-PLACAJ PIATRA NATURALA / ocru natur; 6- SOCLU CU TENCUIELI DECORATIVE / maro; 7-TIMPLARIE PVC/ stejar; 8- USE METALICA DECORATIVA / stejar; 9 - PANOU DIN POLICARBONAT TRANSLUCID CU RAMA METALICA; 10- GLAF PVC / stejar; 11- BALUSTRADA METALICA DECORATIVA; 12 -TREPTE SI CONTRATREPTE DIN BETON CU PLACAJ GRESIE TRAFIC MEDIU ; 13- COS METALIC SEMINEU; 14- FERESTRE DE ACOPERS TIP VELUX

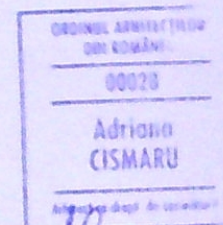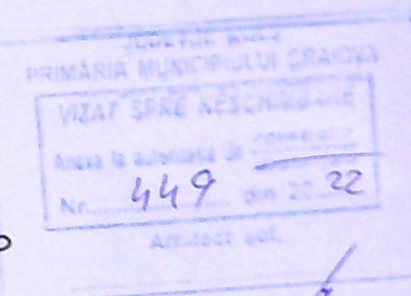

VERIFICATOR/ EXPERT	NUME	SEMNATURA	CERINTA	REFERAT / EXPERTIZA NR/ DATA	
SC SOFTPROIECT SRL J16/1535/1995				Beneficiar: GEAMANU LAURA MADALINA	Pr. nr. 1642/ 2021
SPECIFICATIE	NUME	SEMNATURA	Scara: 1:50	Titlu proiect: CONSTRUIRE LOCUINTA P+M SI IMPREJMUIRE TEREN, jud. Dolj, Craiova, str. Gheorghe Asachi, nr. 7	Faza CU DTAC PTH
SEF PROIECT	Arh. CISMARU ADRIANA		Date: 25.02. 2022	Titlu planșă - LOCUINTA P+M	Pl. nr. A9
PROIECTAT	Arh. CISMARU ADRIANA			FATADA LATERALA STINGA- SUD	
DESENAT	Arh. CISMARU ADRIANA				