


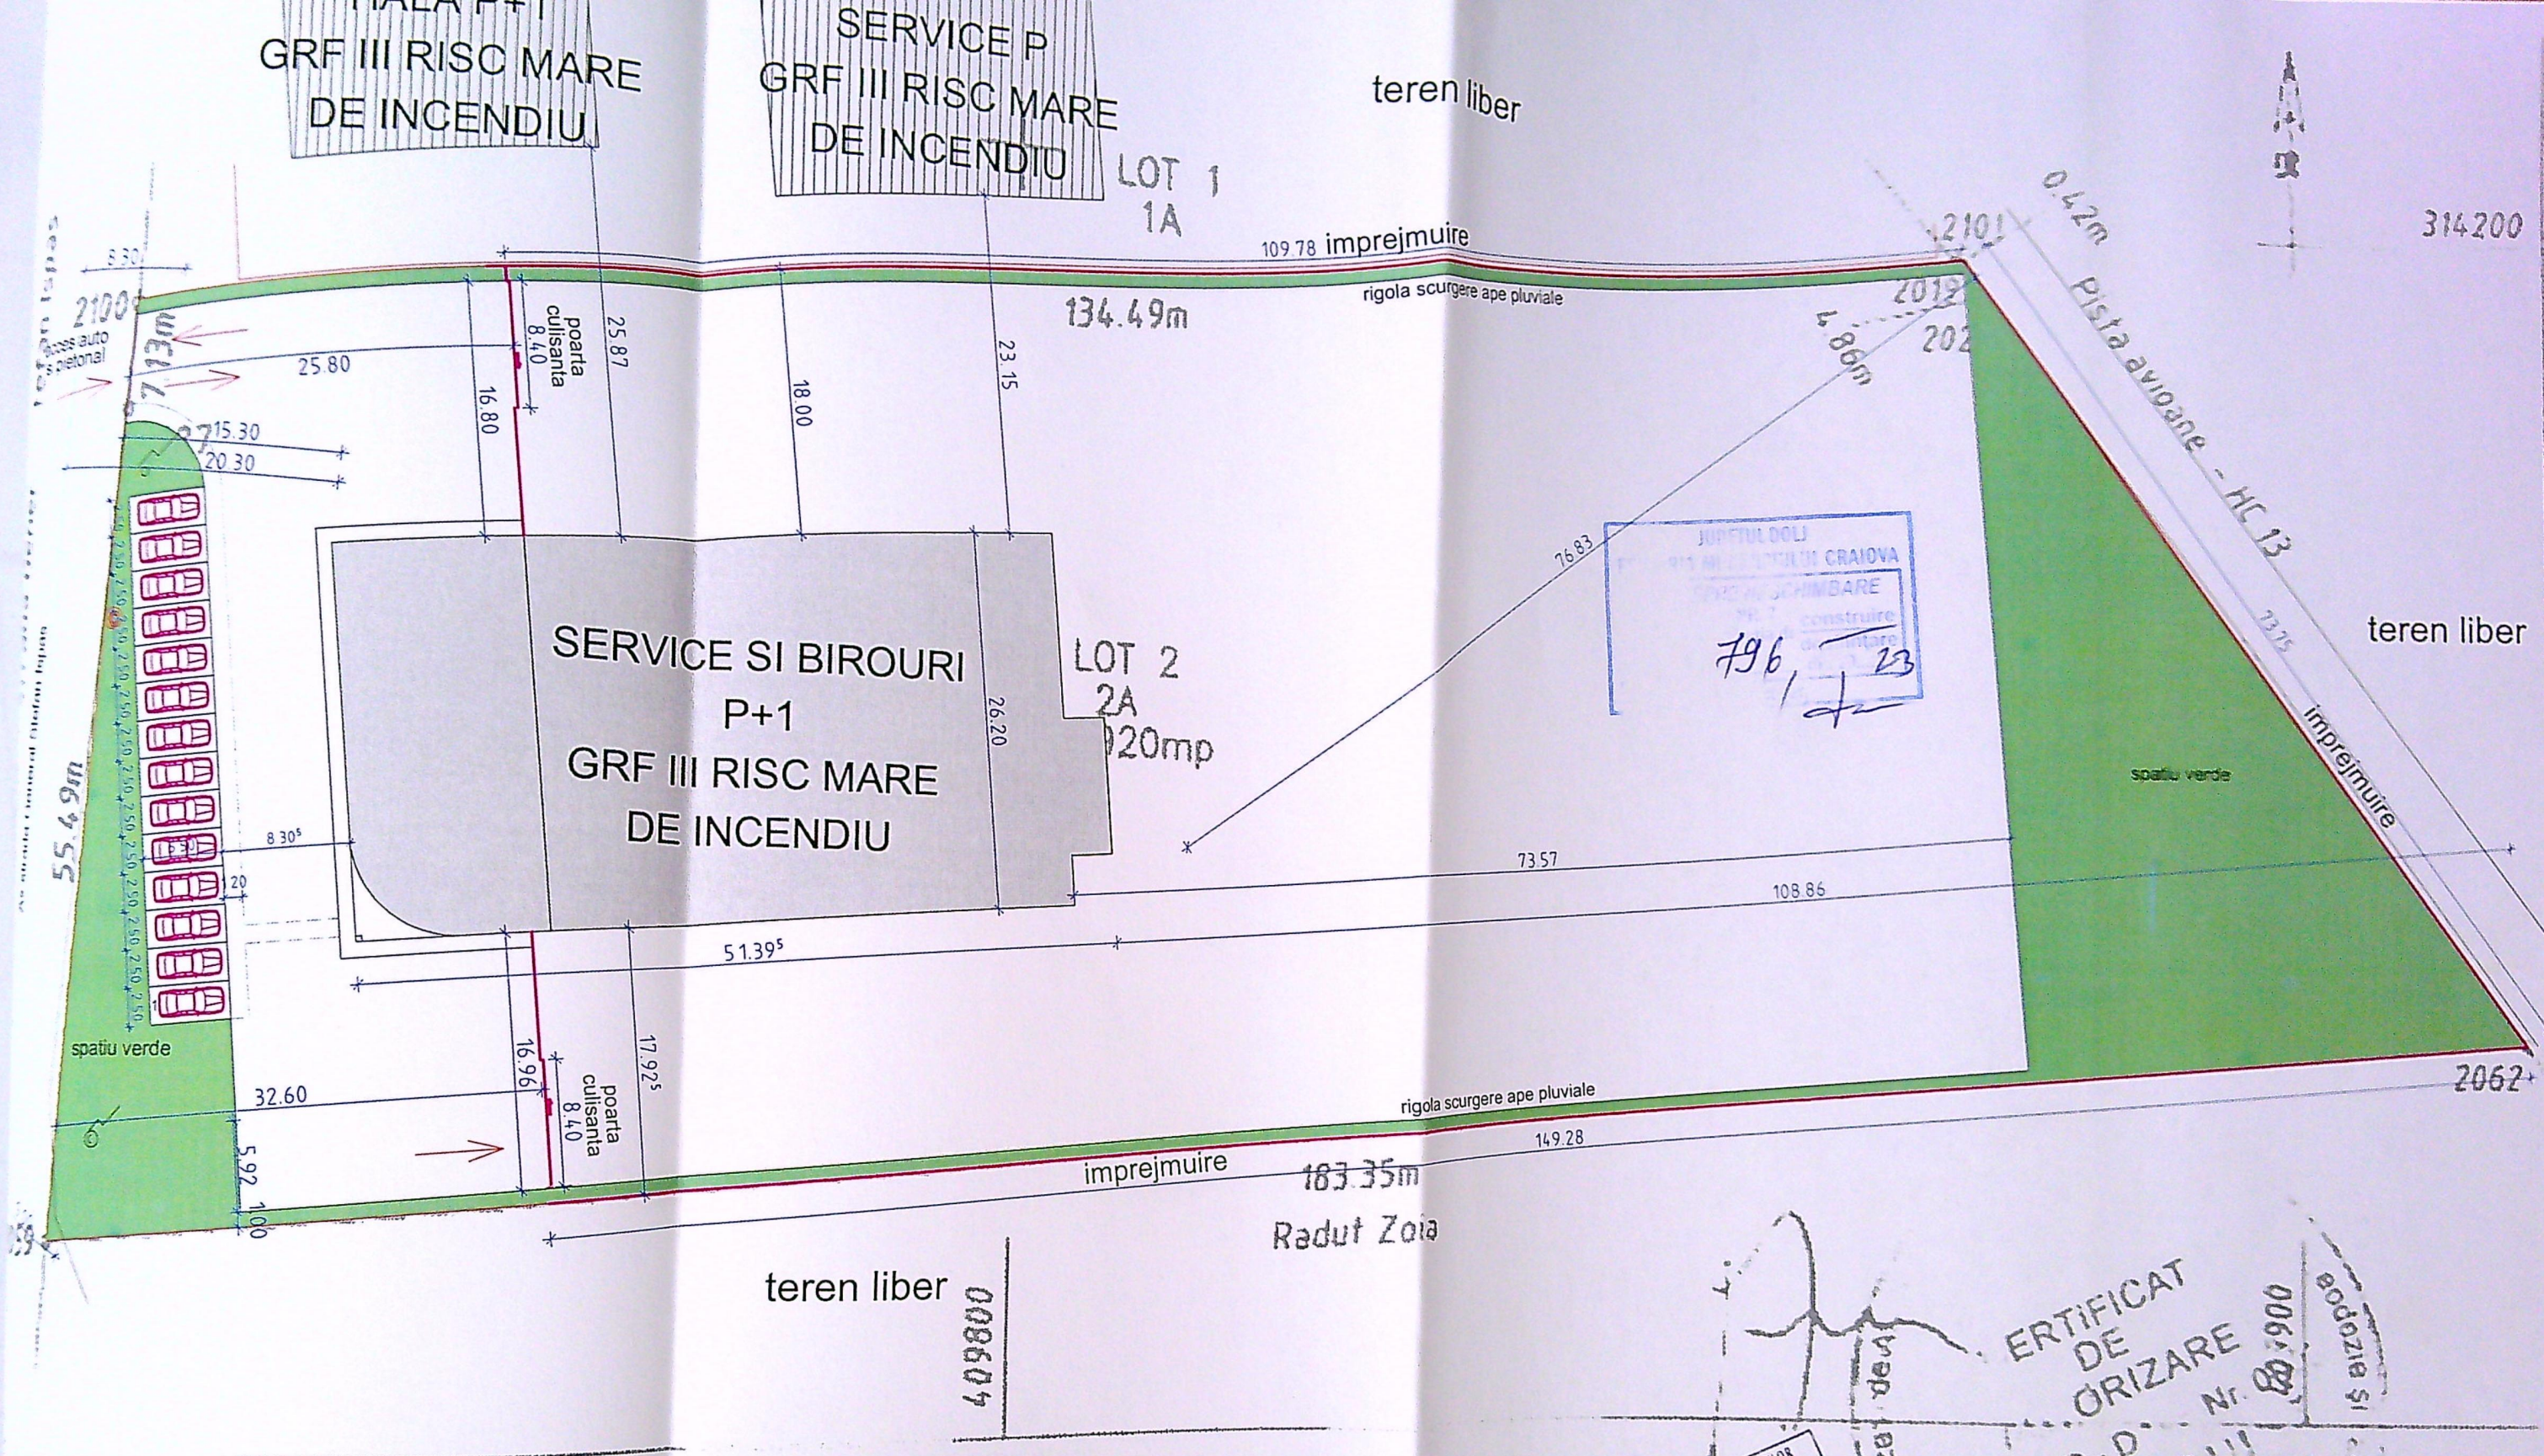


Categoria de importanta C
Clasa de importanta III

S teren	9920,00 mp
SC propusa	1287,15 mp
SCD propusa	1454,32 mp
POT propus	12,97 %
CUT propus	0,14
L imprejmuire	366,57 ml
spatiu verde	1984,00 mp


ORDINUL ARHITECTILOR
DIN ROMANIA
4509
Gabriel
TAPUSI

ERTIFICAT
DE
ORIZARE
Senia RD-D Nr. 006/900
VASSILE DUL


PROECT
12/2022
FAZA
DTAC + P
NR. PLAN
A 01

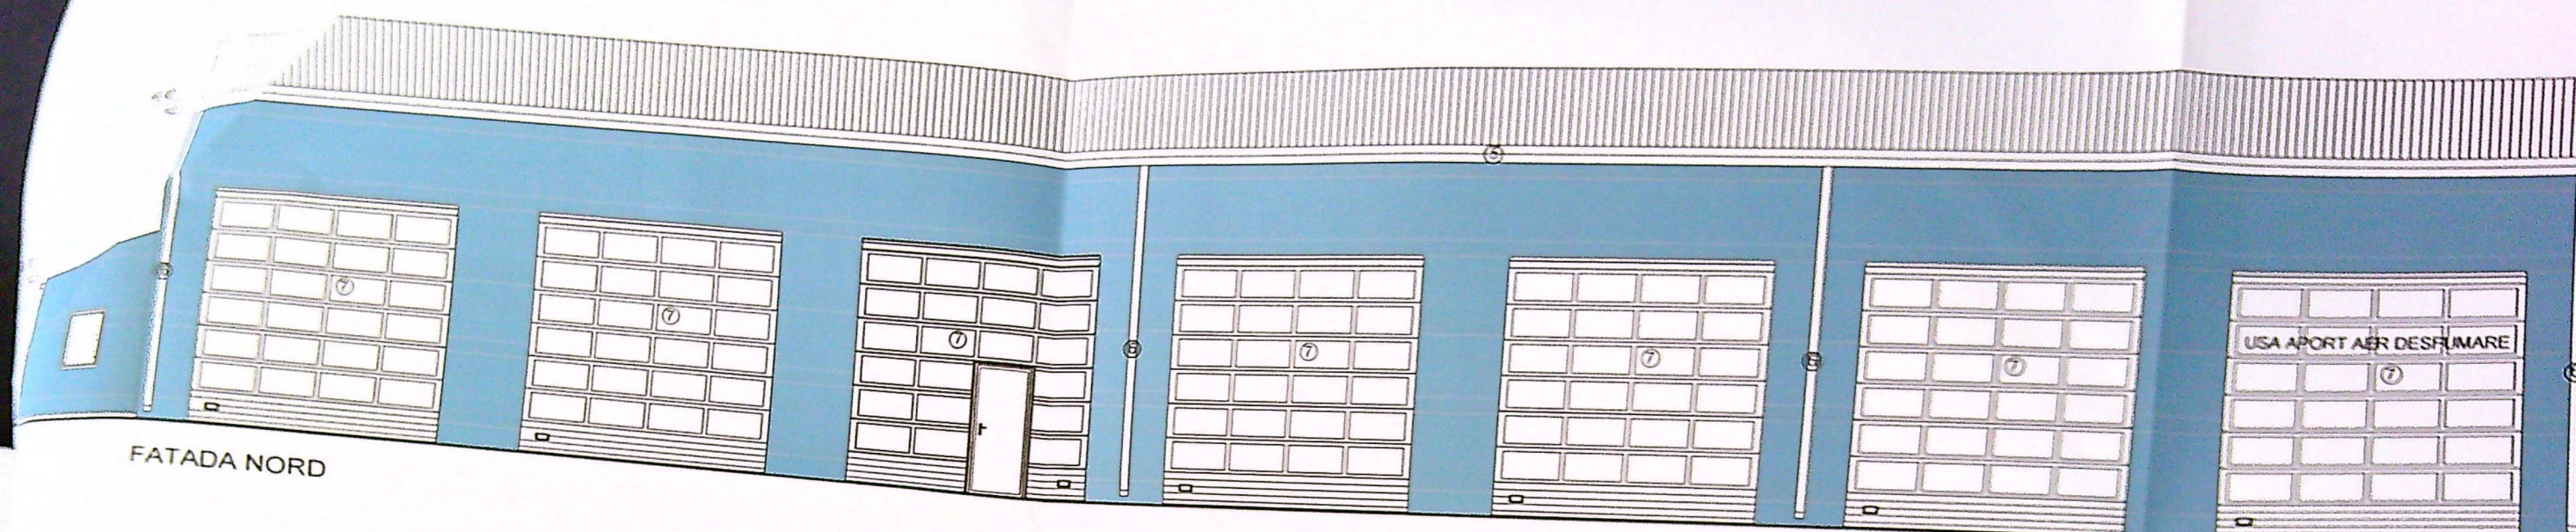

FATADA NORD

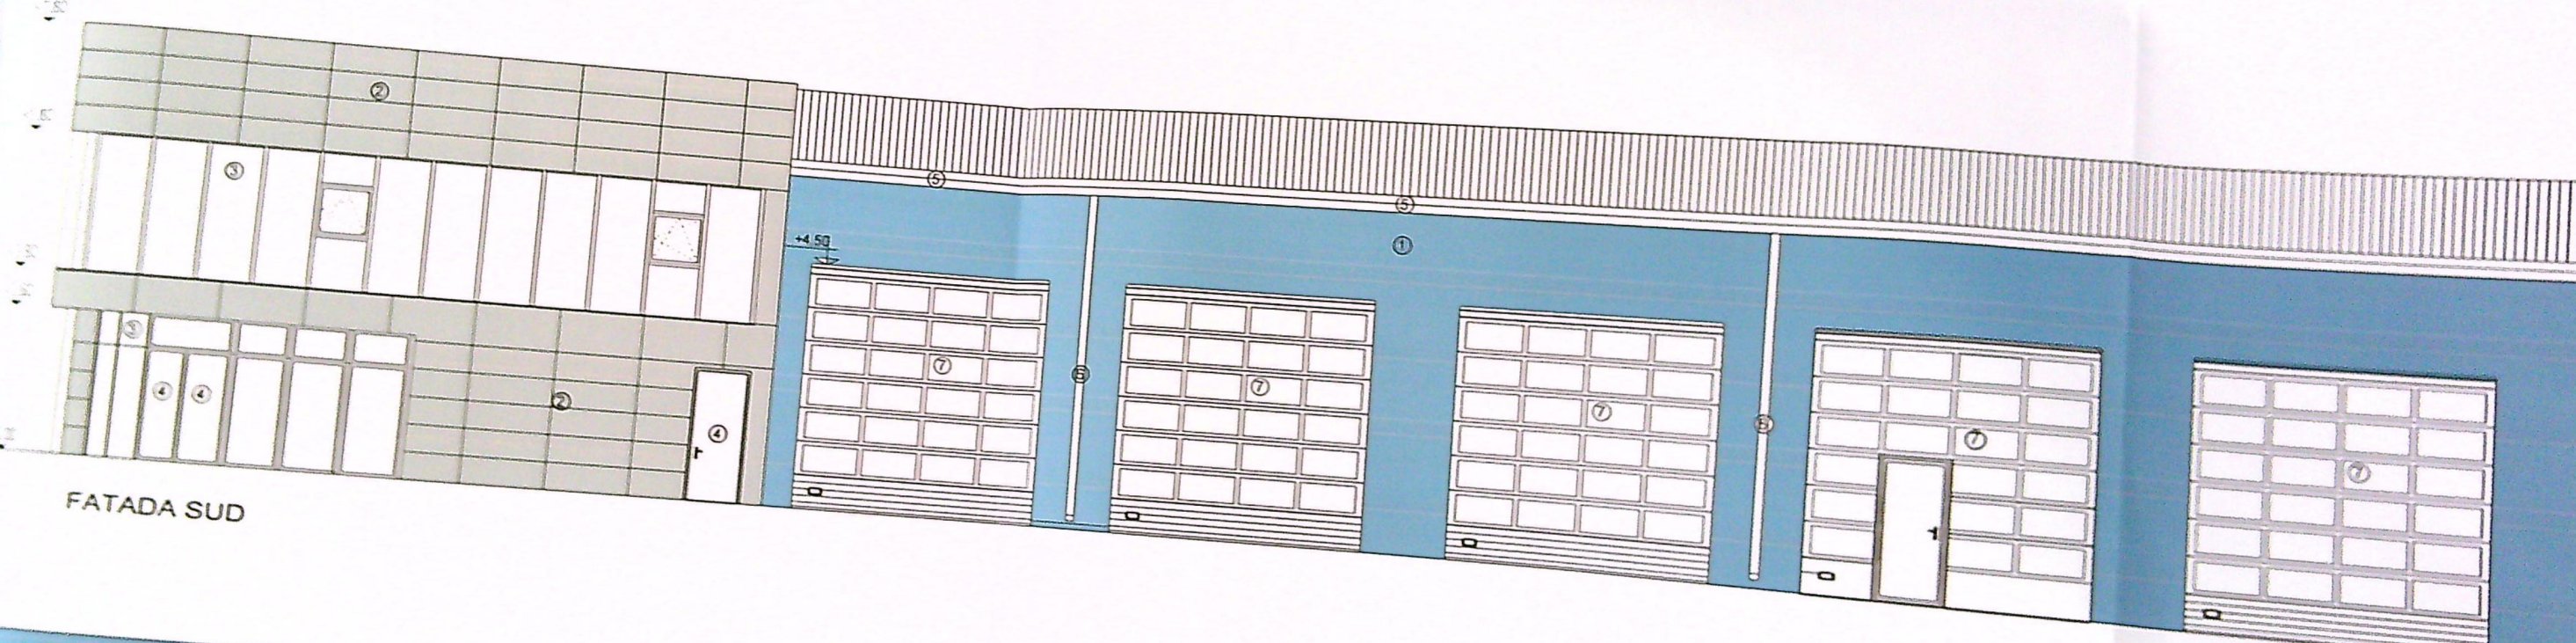


FATADA SUD

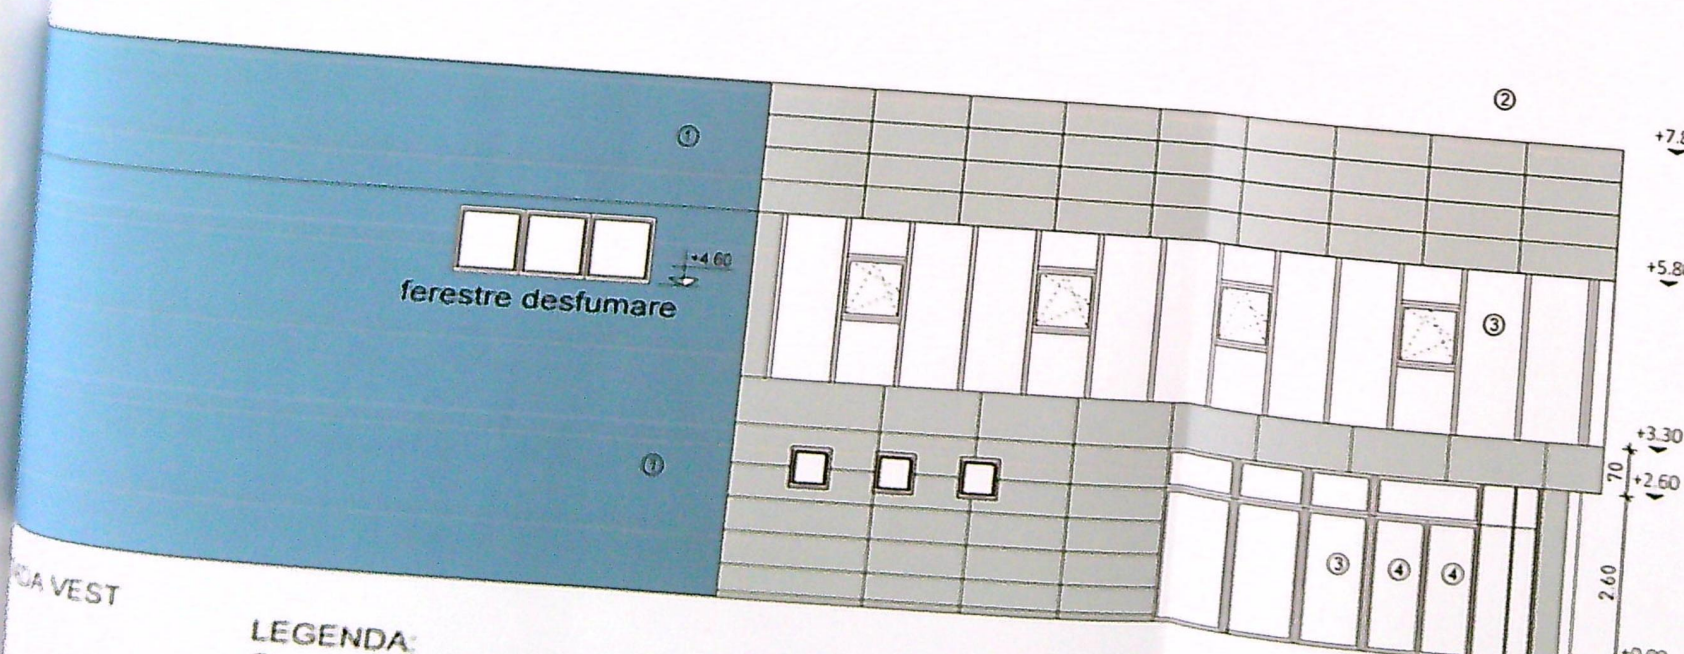

FATADA VEST

- LEGENDA:
- ① Panou sandwich inchidere albastru RAL 5002 ;
 - ② Placare alucobond gri RAL 7012;
 - ③ Tamplarie cu geam termopan gri RAL 9006;
 - ④ Usa tamplarie;
 - ⑤ Jgheab din tabla multistrat;
 - ⑥ Burlan din tabla multistrat;
 - ⑦ Usa culisanta automata;

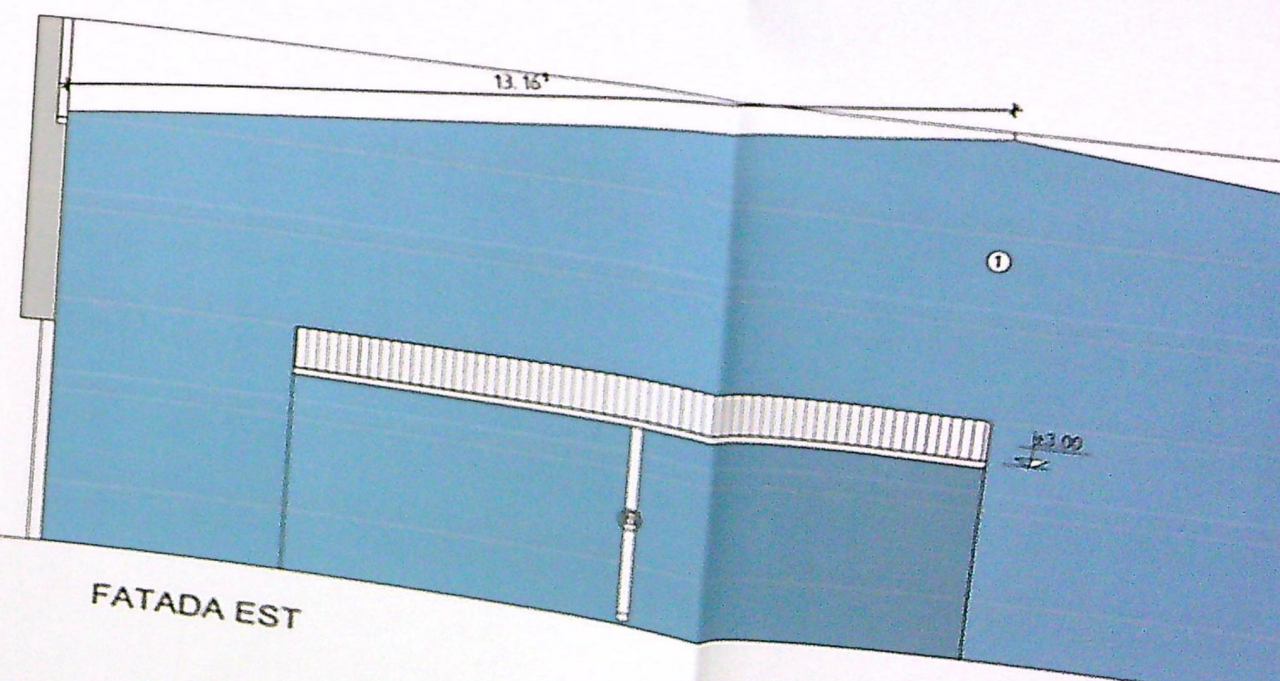

FATADA EST