



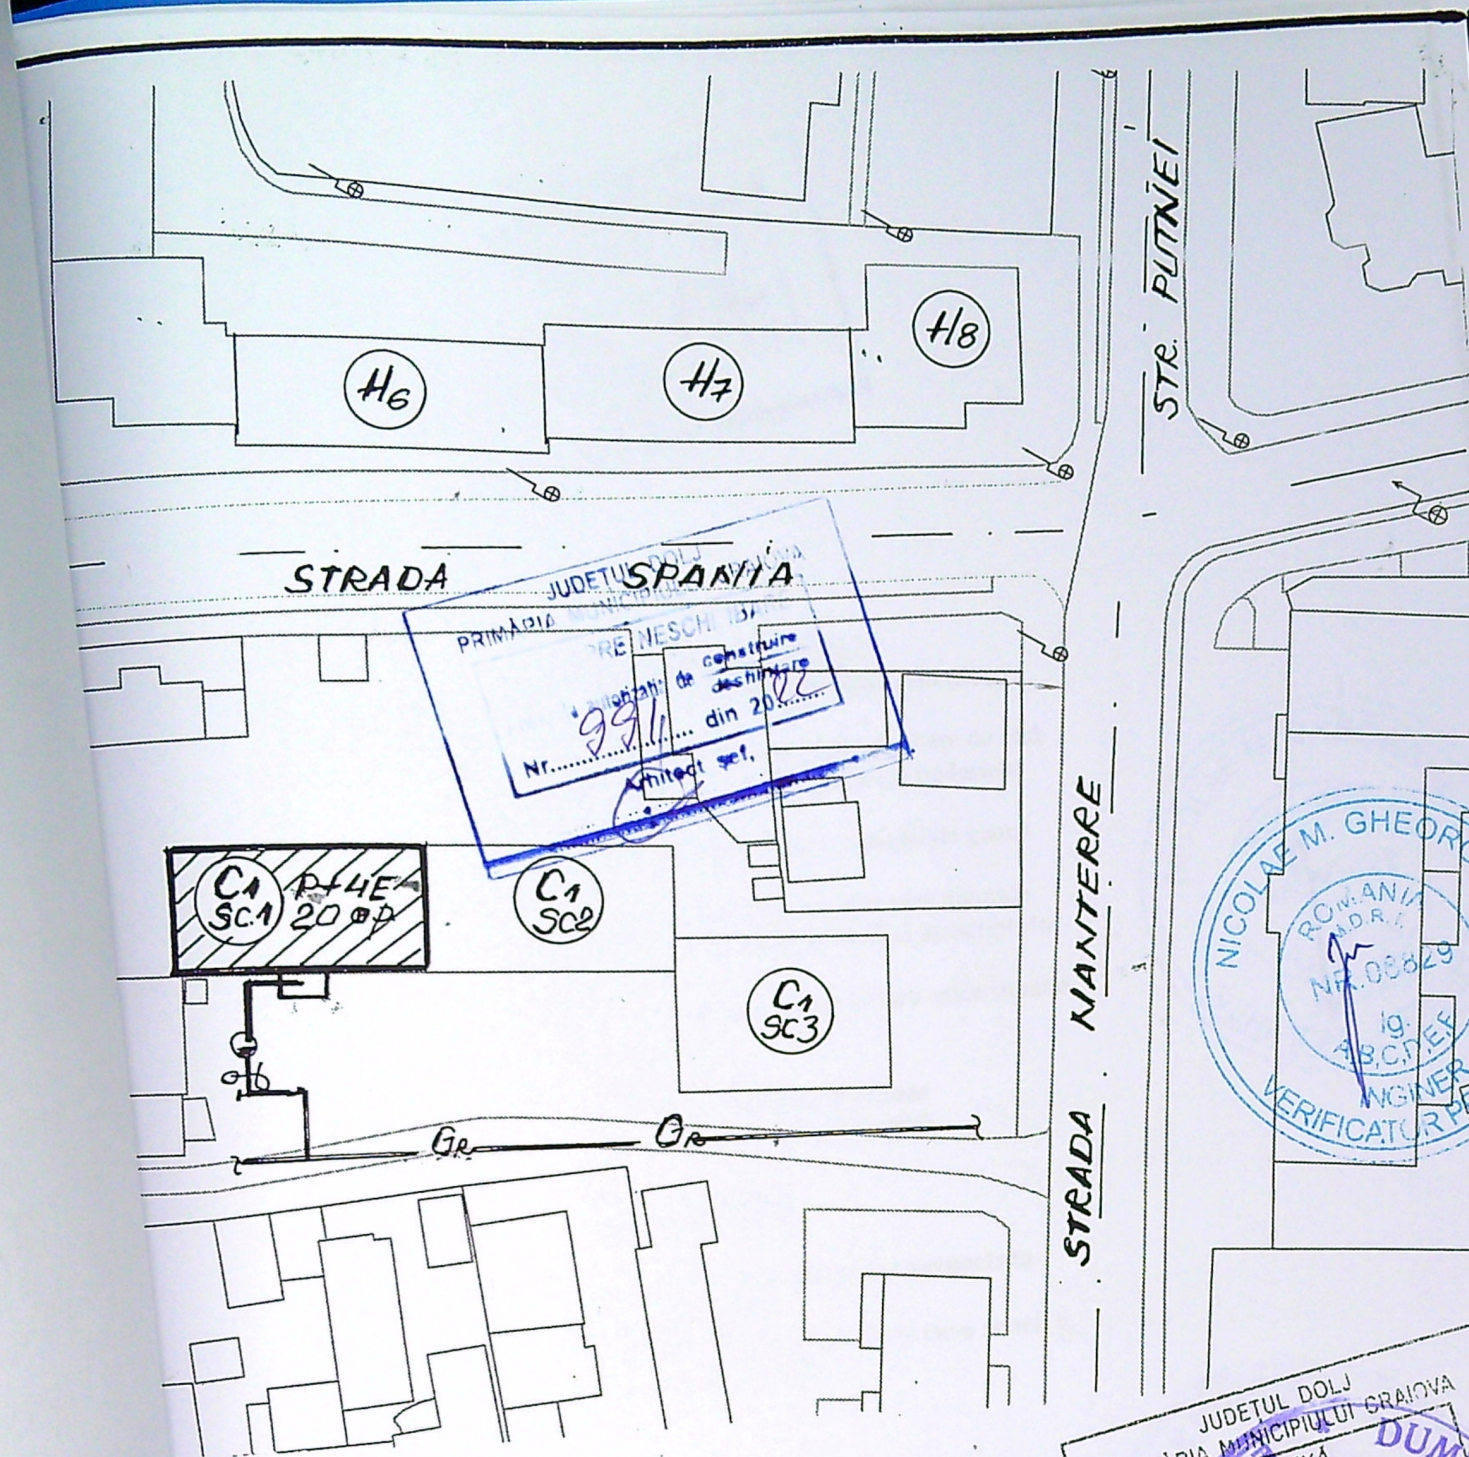

LEGENDA

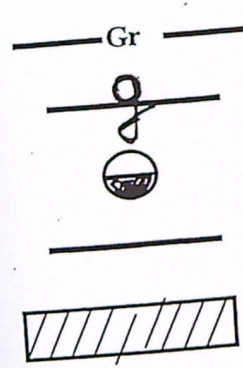

- Retea distributie g.n. presiune redusa existenta
- Bransament GN -presiune redusa existent
- Post reglare-masurare existent ;
- Instalatie utilizare gaze naturale presiune joasa separata proiectata
- Imobil pentru care se proiecteaza instalatia de utilizare gn ;

expert ing. Dumitrescu D. Constantin

ACMD TEHNO PROIECT SRL
 J16/1806/2021
 Autoriz. Nr.20395-03/08/2021(valabila pana la 02/08/2026)
 Tel. 0745771192 ;e-mail: tehno.proiect@yahoo.com

Benef. VILAU ANISOARA
 Adresa: STR. SPANIA;NR.39;BL.C1;SC.1
 AP.2-CRAIOVA

PR. NR. 247/2022

SPECIFICATIE	NUME	SEMNATURA	SCARA 1:500	SEPARARE INSTALATIE UTILIZARE GN IN VEDEREA CONTORIZARII INDIVIDUALE	CU+AC
SEF PROIECT	Ing. Draghici C.	<i>[Signature]</i>	DATA: 2022	PLAN DE SITUATIE	G1
PROIECTAT	Ing. Draghici M.	<i>[Signature]</i>			
DESENAT	Ing. Draghici M.	<i>[Signature]</i>			

668/25.07.22