


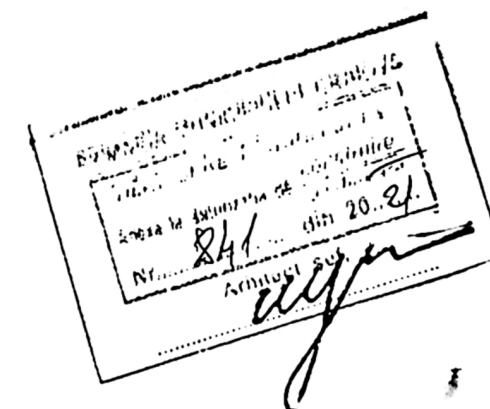


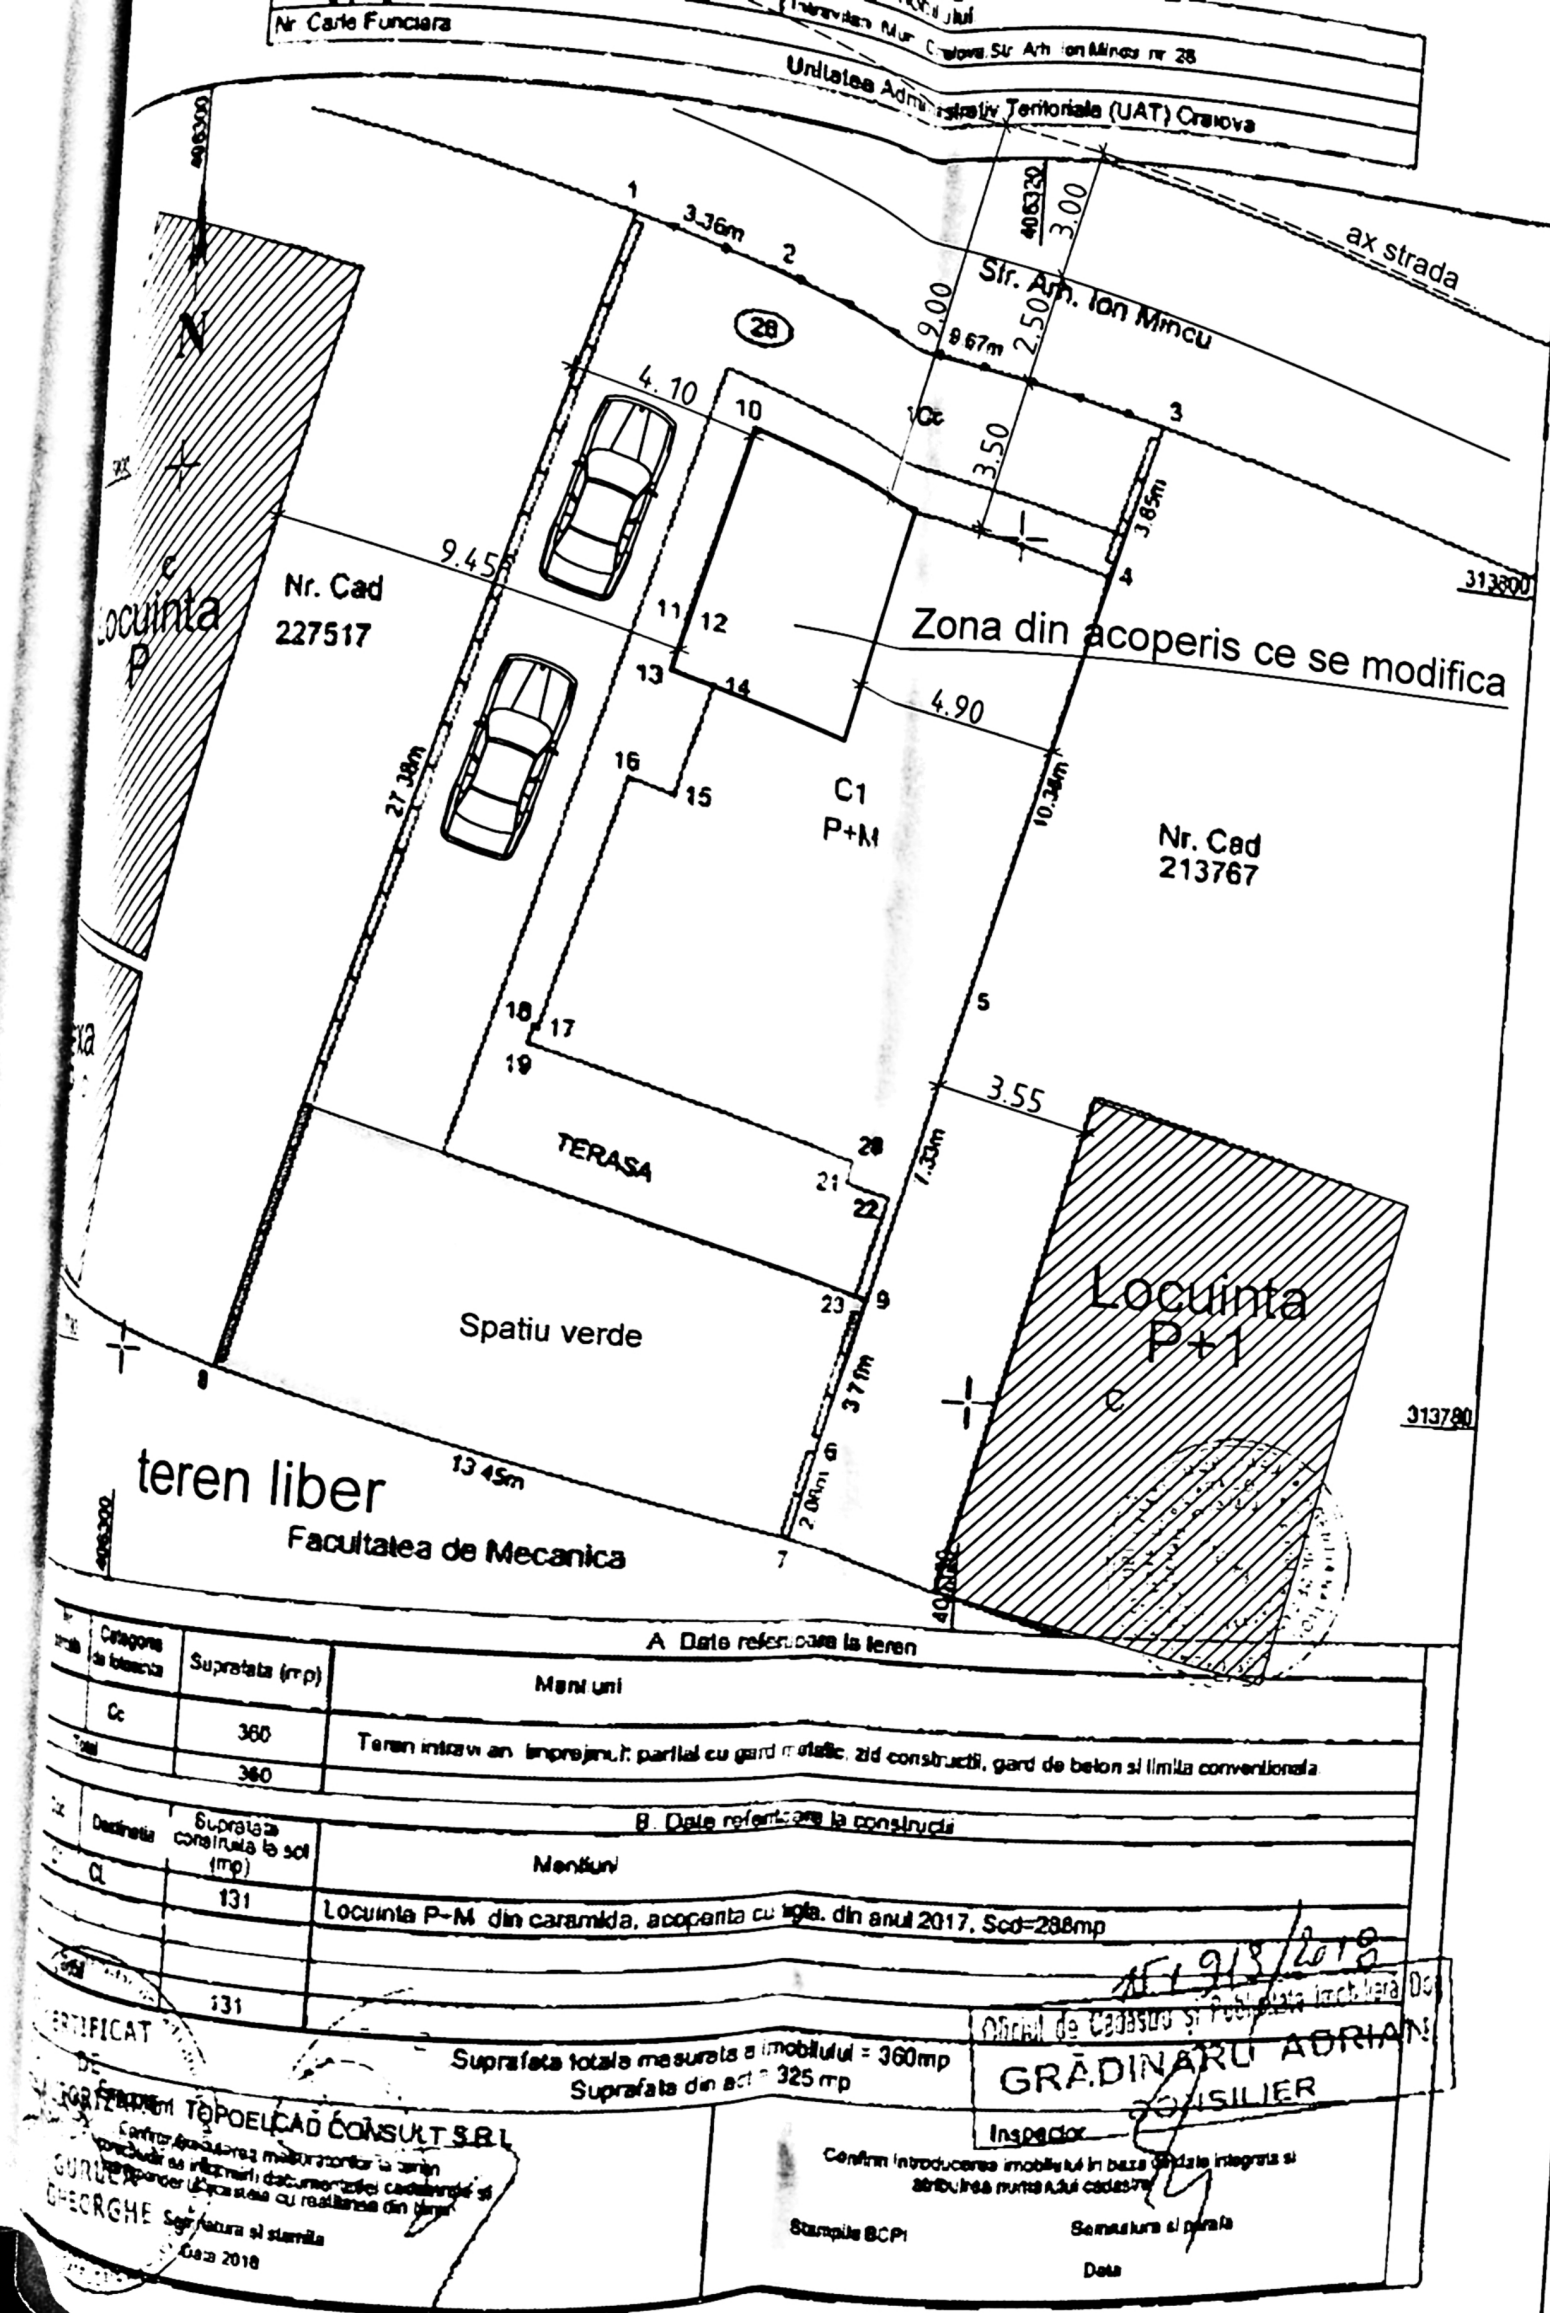


S teren=360 mp
SC existent si propus=131 mp - nu se modifica
SCD existent si propus =288 mp - nu se modifica
POT existent si propus =36.38% - nu se modifica
CUT existent si propus =0.8 - nu se modifica

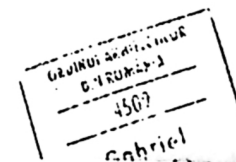


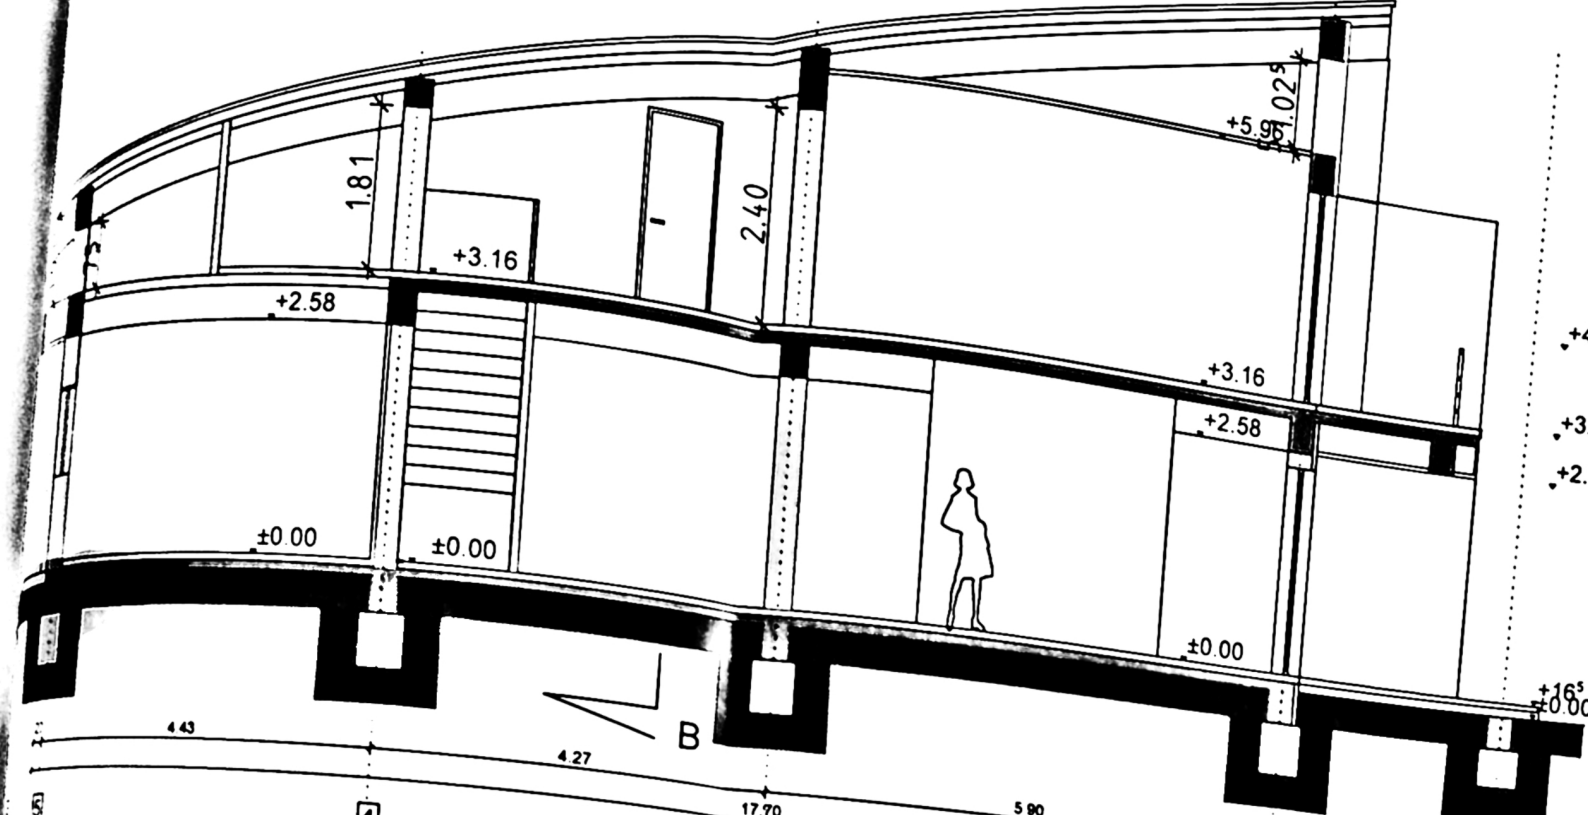


SECTIUNE EXISTENT

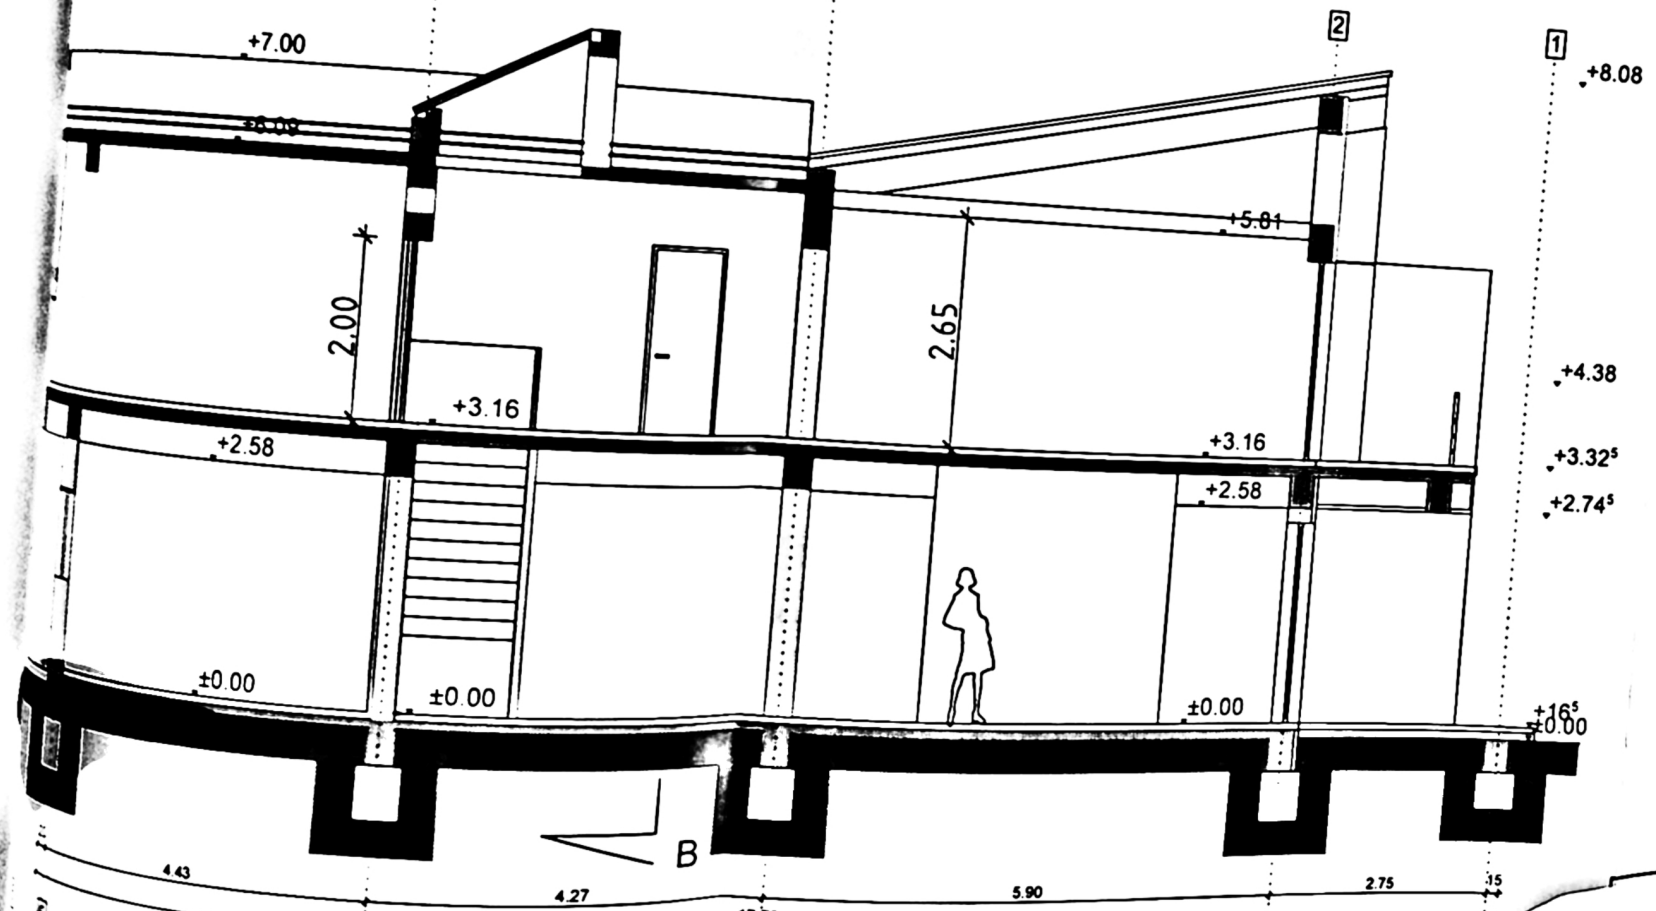

SECTIUNE PROPUNERE

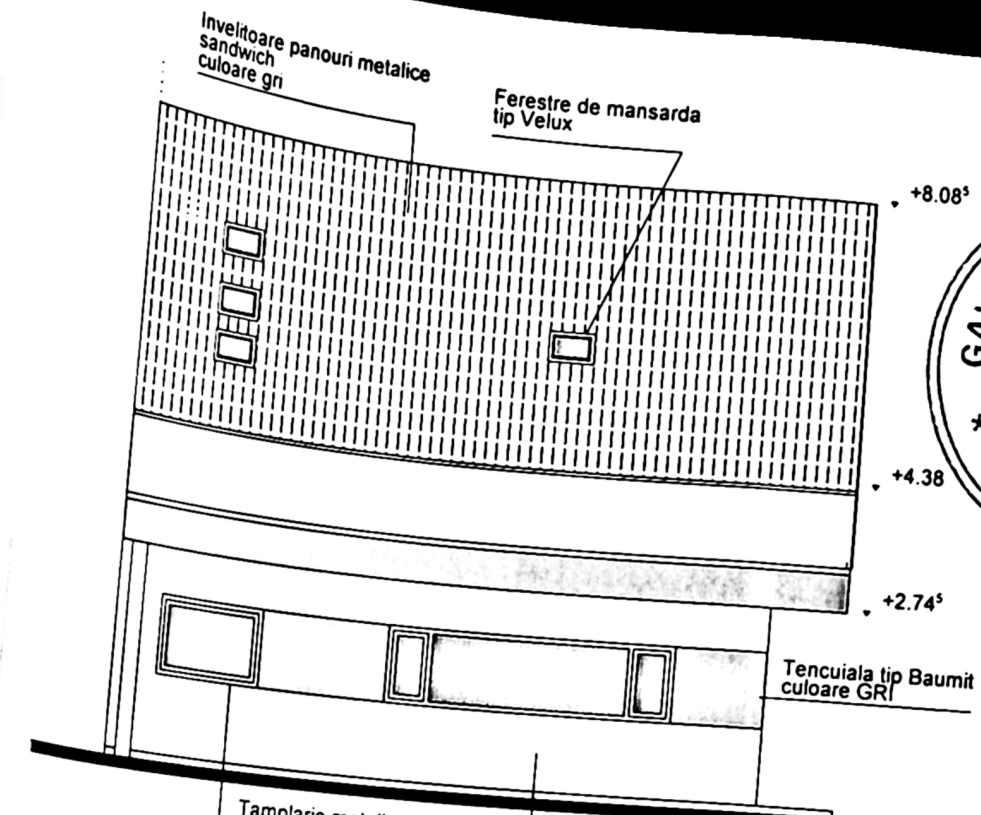

FATADA N EXISTENT

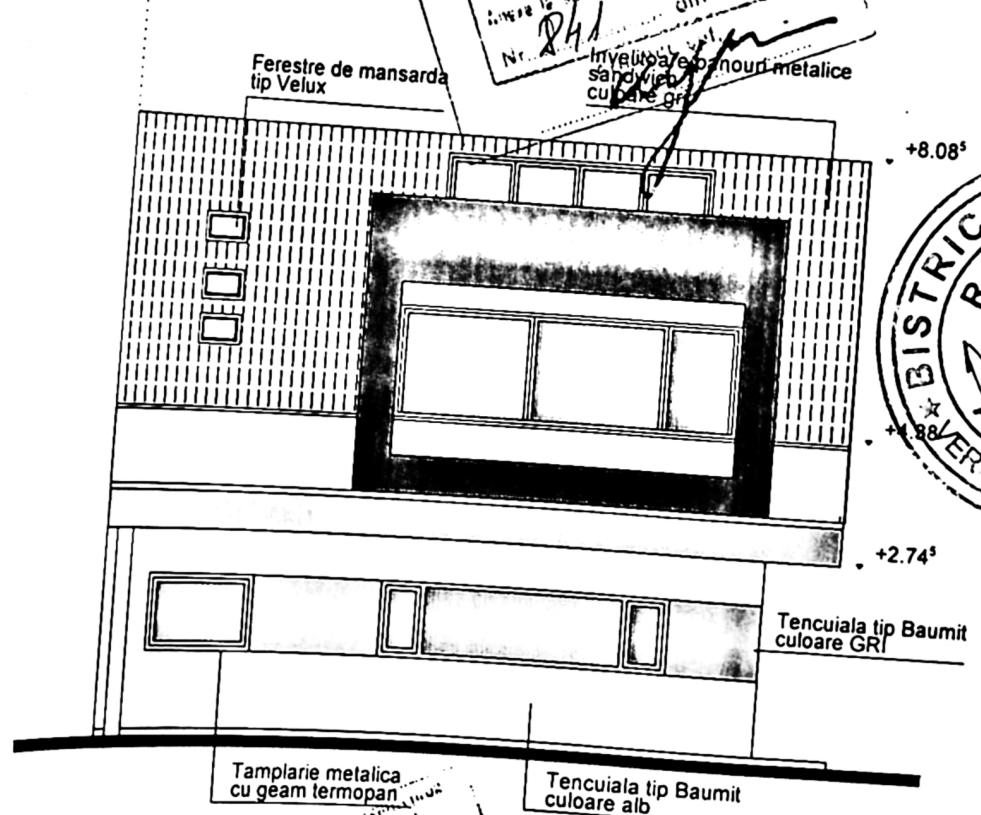

FATADA N PROPUNERE

