
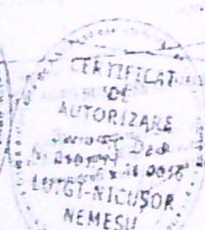
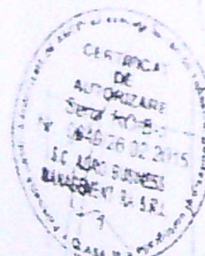


Schema dispunere blocul C ap 9




BALCON CE SE
INCHIDE, Su = 31,02 MP

APARTAMENT
NR. 9 STUDIAT

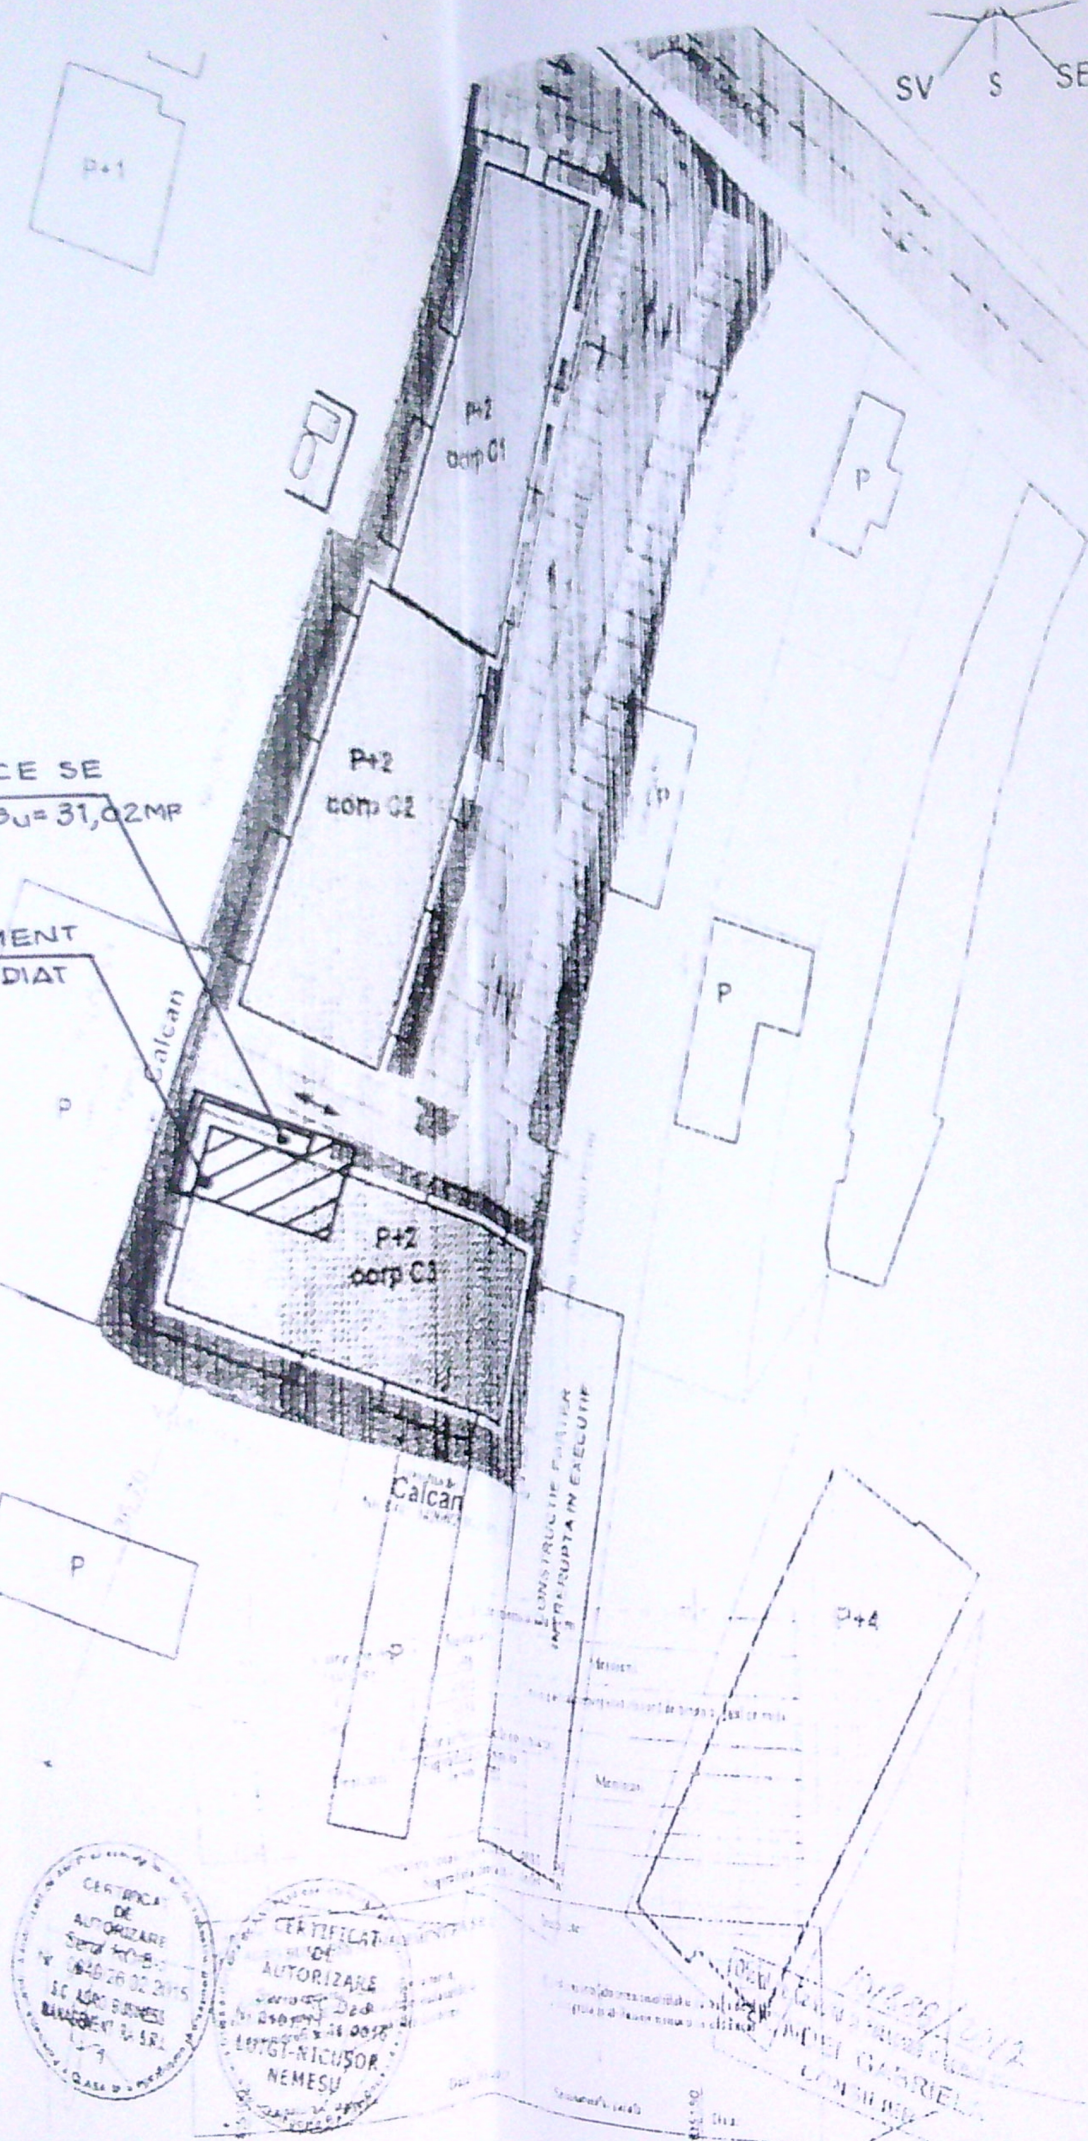

BILANT TERITORIAL

S. teren in indiviziune = 538,0 mp
S.c. ap. nr.9 = S.d. = 99,40 mp
S.u cu balcoane acoperite = 89,46 mp
POT propus = 100 % ; - CUT = 1,0

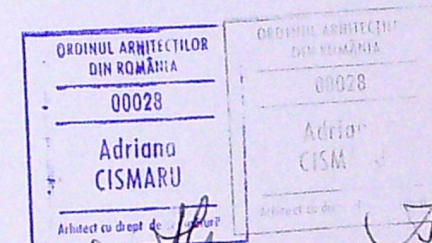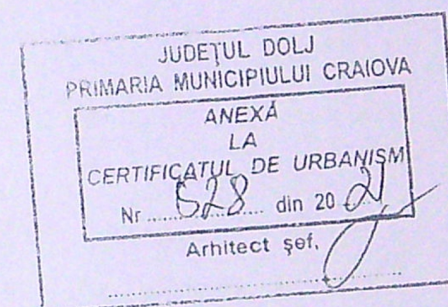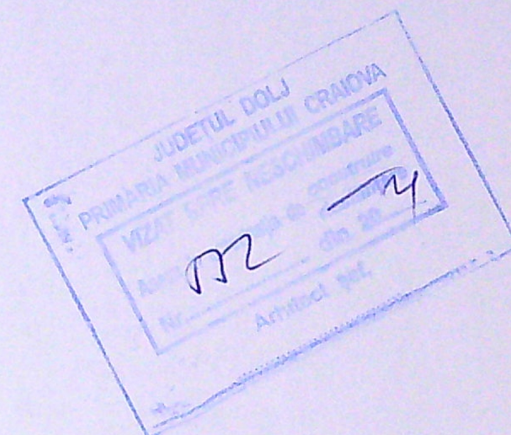

VERIFICATOR / EXPERT	NUME	SEMNATURA	CERINTA	REFERAT / EXPERTIZA NR/ DATA	
SC SOFTPROIECT SRL J16/1535/1995				Beneficiar : DUMITRU STEFAN SI DUMITRU KALINCA - ANGELA	Pr. nr. 1597 2021
SPECIFICATIE SEF PROIECT	NUME	SEMNATURA	Scara: 1:500	Titlu proiect: INCHIDERE BALCON LA AP. NR. 9, BL. 102C - mun. Craiova , str. Caracal , nr.102C, est.1, ap. 9	Faza CU DTAC
PROIECTAT	Arh. CISMARU ADRIANA		Data : 05. 03. 2021	Titlu planşa PLAN DE SITUATIE	Pl. nr
DESENAT	Arh. CISMARU ADRIANA				A 2