

Parcela (1Cc)

Nr. Pct.	Coordonate pct.de contur		Lungimi laturi D(i,i+1)
	X [m]	Y [m]	
28	314361.770	406648.230	6.003
23	314367.650	406649.440	0.523
22	314368.020	406649.810	0.576
21	314368.570	406649.980	0.587
20	314369.110	406649.750	3.095
27	314372.085	406650.604	1.583
29	314373.365	406651.535	1.949
19	314374.618	406653.028	1.696
37	314375.222	406654.613	1.059
35	314375.380	406655.660	1.026
38	314375.490	406656.680	1.067
39	314375.210	406657.710	1.069
40	314374.760	406658.680	7.676
46	314370.790	406665.250	4.176
49	314368.590	406668.800	0.536
50	314368.270	406669.230	1.565
51	314367.220	406670.390	1.622
52	314366.010	406671.470	6.773
66	314362.100	406677.000	1.188
65	314361.280	406676.140	3.203
726	314359.358	406678.702	0.962
727	314358.472	406679.076	5.910
728	314353.407	406676.031	2.942
62	314355.020	406673.570	2.315
56	314353.540	406671.790	1.370
57	314353.210	406670.460	13.809
88	314358.240	406657.600	10.013

S(1Cc)=396mp P=84.294m



OBIECTUL LUCRARII : " CONSTRUIRE COPERTINA
METALICA, TOTEM SI ZID ANTIFOC
LUCRARI EXECUTATE FARA AUTORIZATIE DE
CONSTRUIRE"

PLAN TOPOGRAFIC



Scara 1:200
Judetul Dolj, mun. Craiova
str. P. Poenaru, nr. 1A (intersectie cu b-dul Decebal)
zona statie GPL LOGANO,
Sistem de proiectie „Stere 70”





Data: 04.12.2025

Executant:
SIMION Adrian C.P.I.


Verificat de: [Signature]

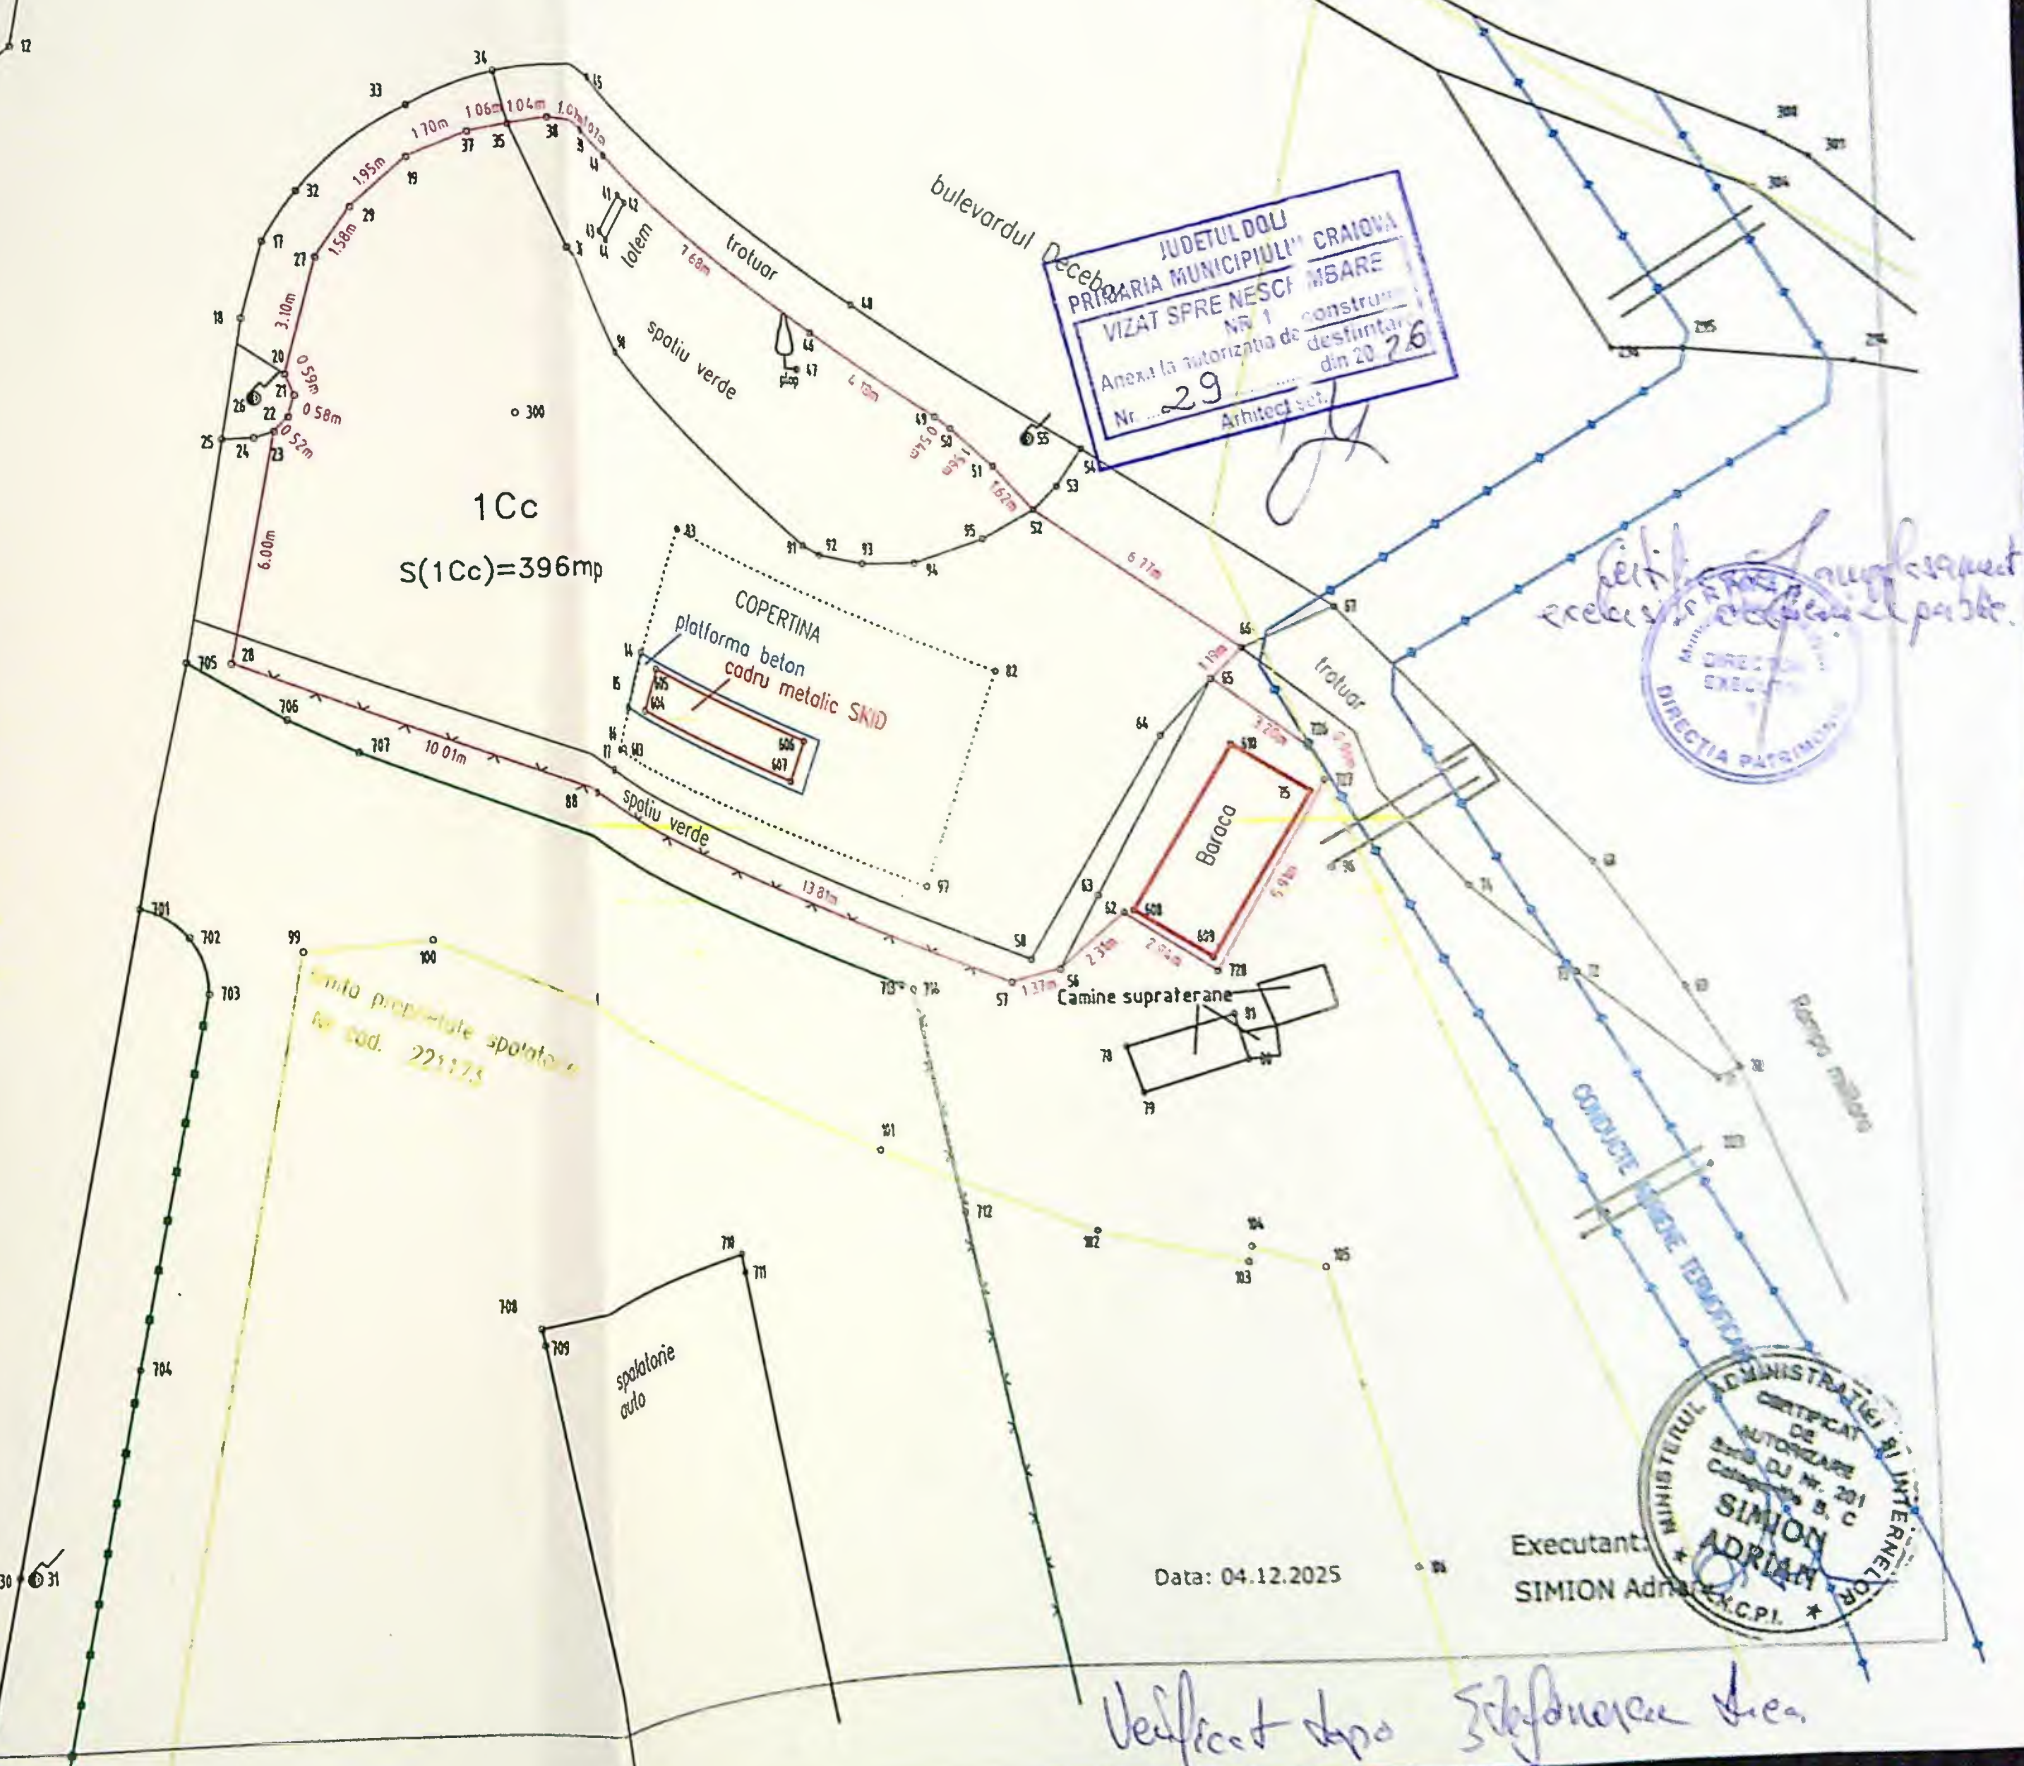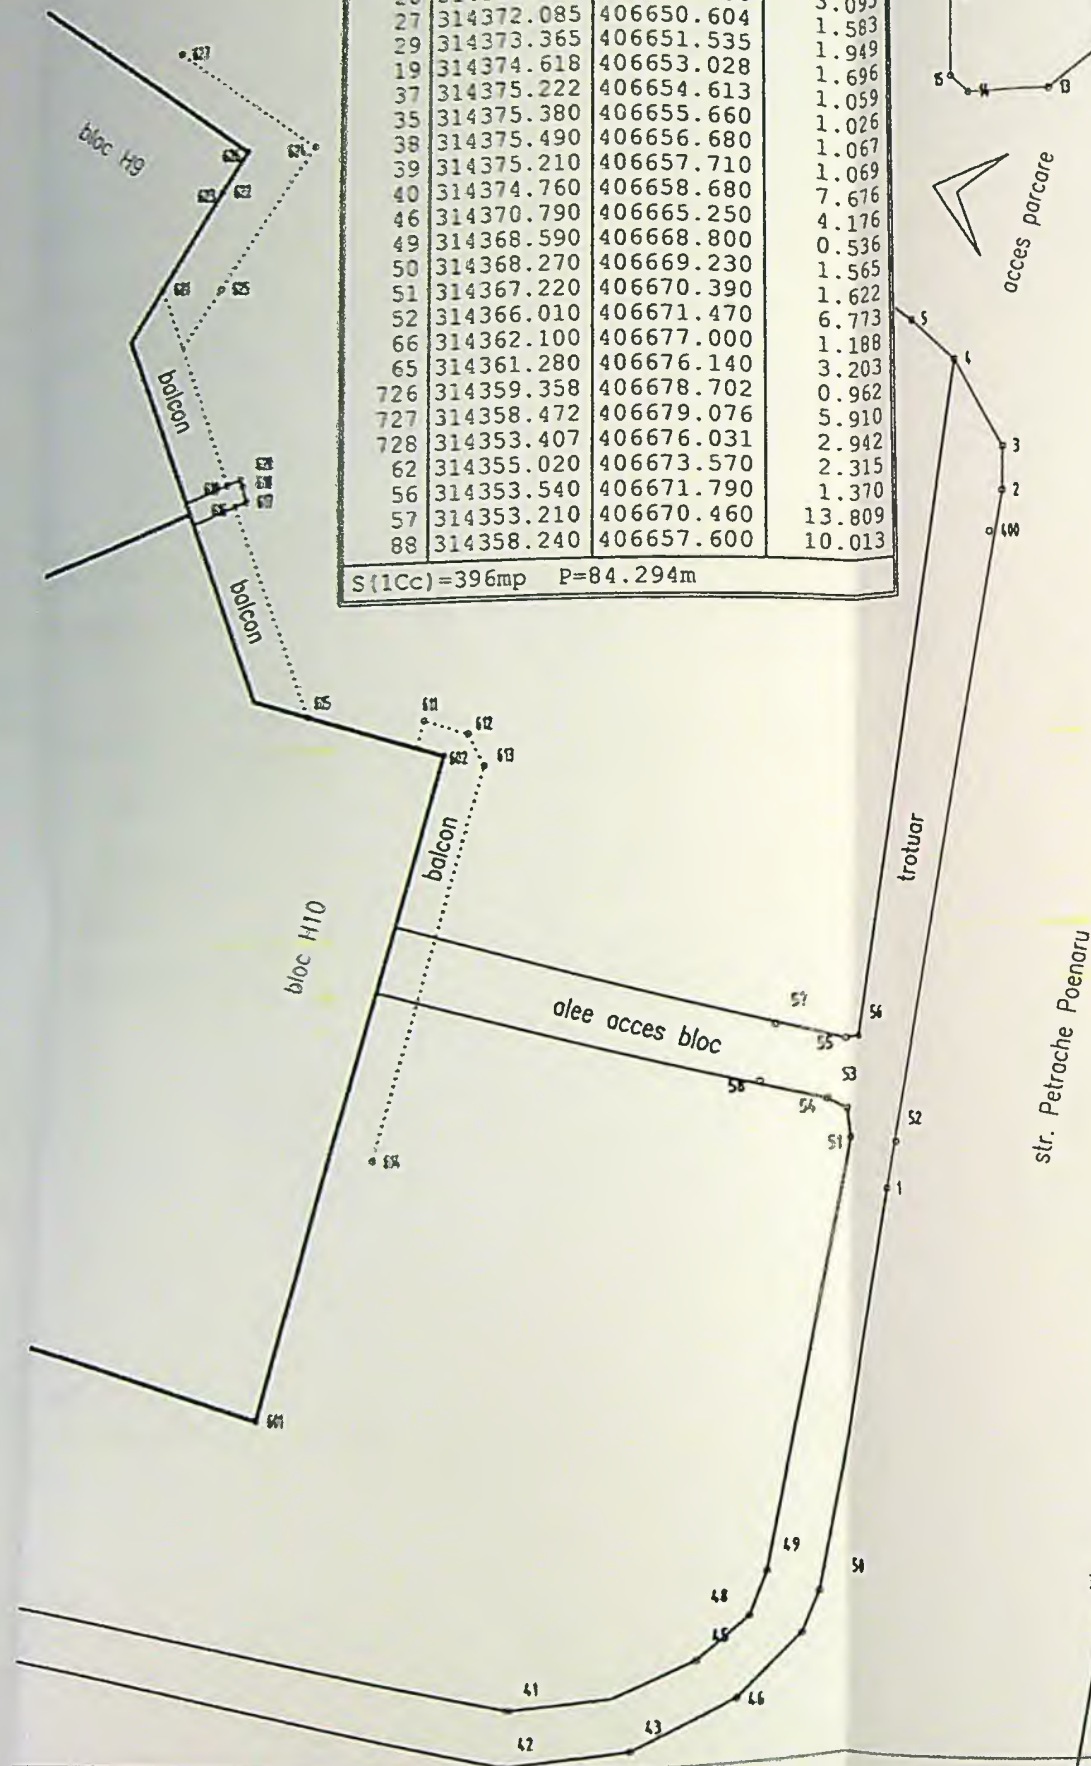

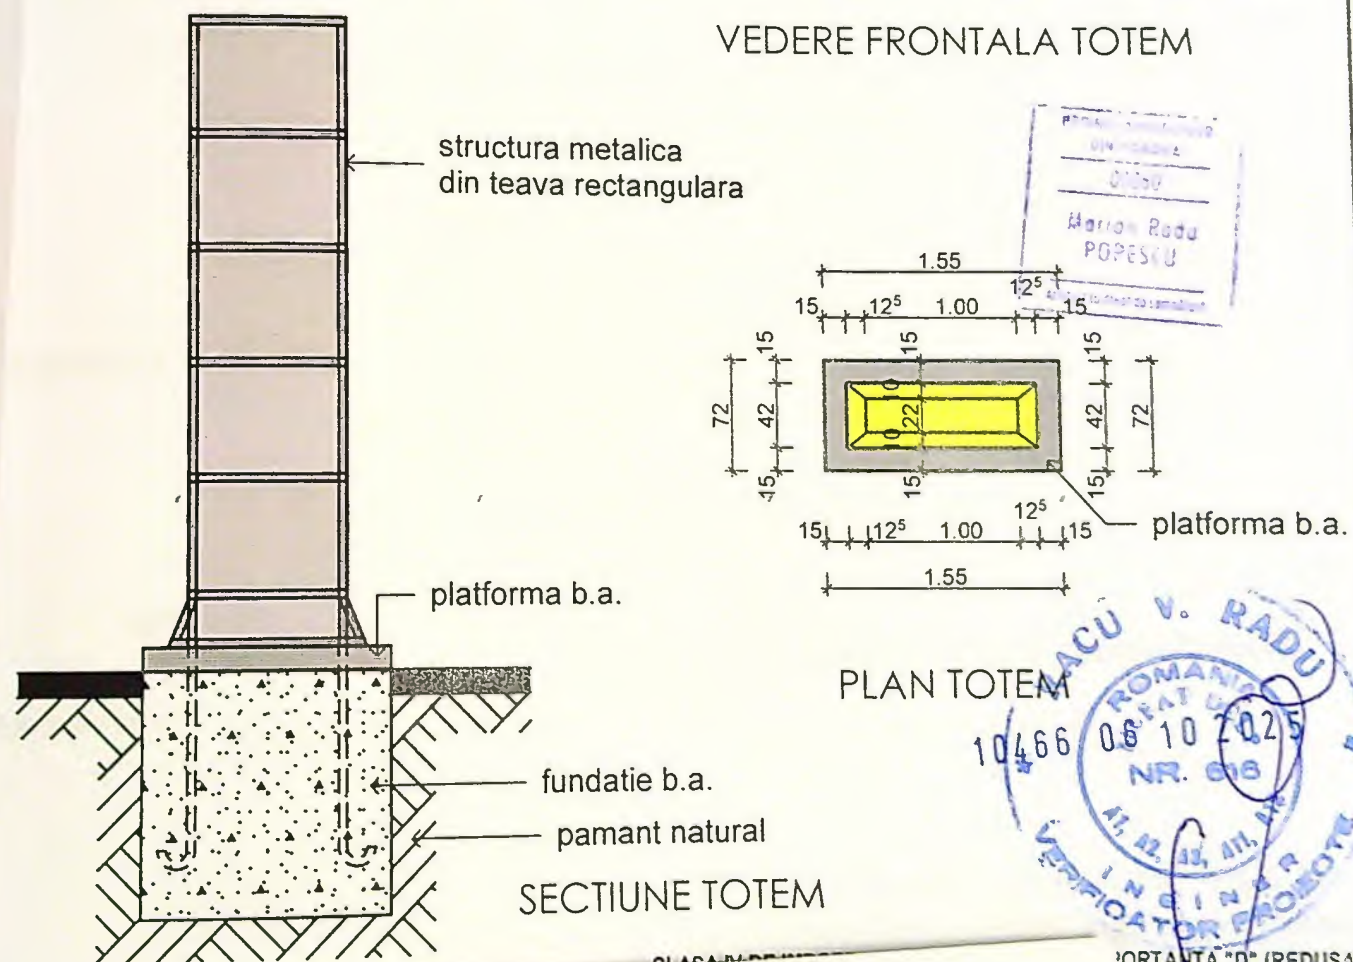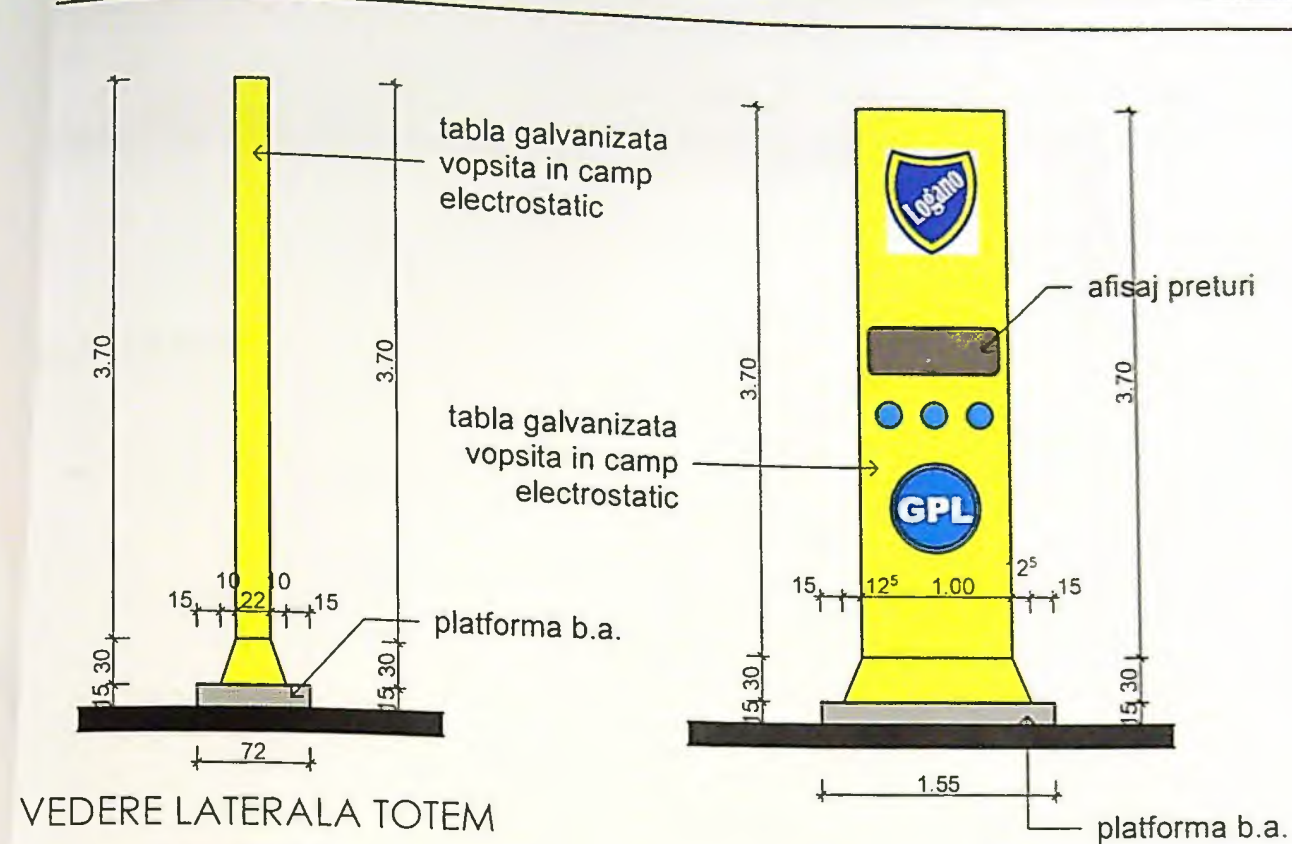


PORTANTA "D" (REDUSA)
TA


PR. NO.	11 / 2024
FAZA	D.T.A.C.
Plansa no.	A.05
TOTEM	

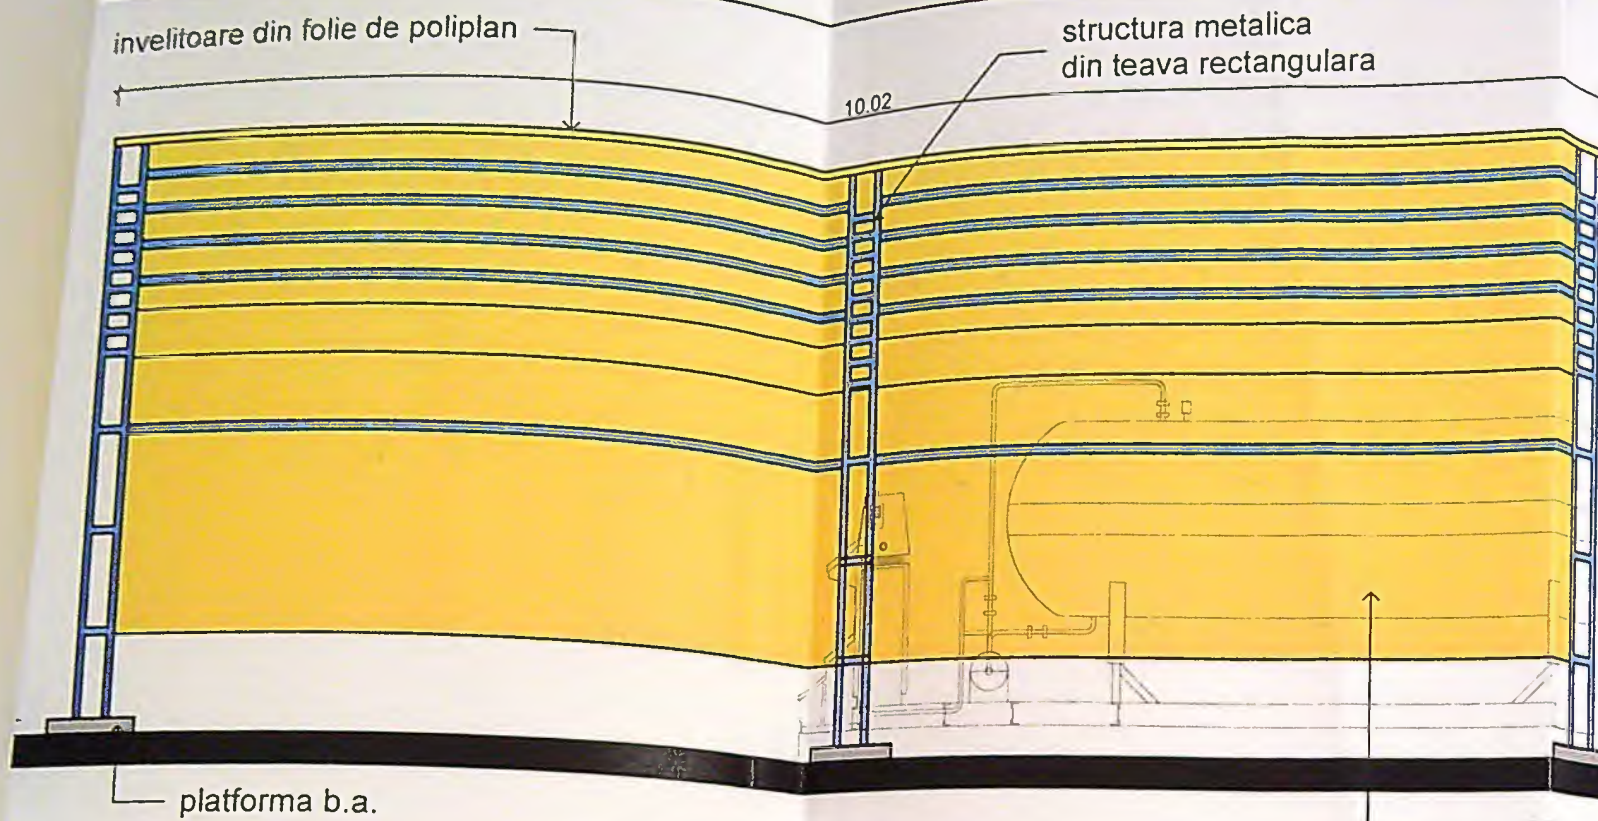


VEDERE FRONTALA NORD

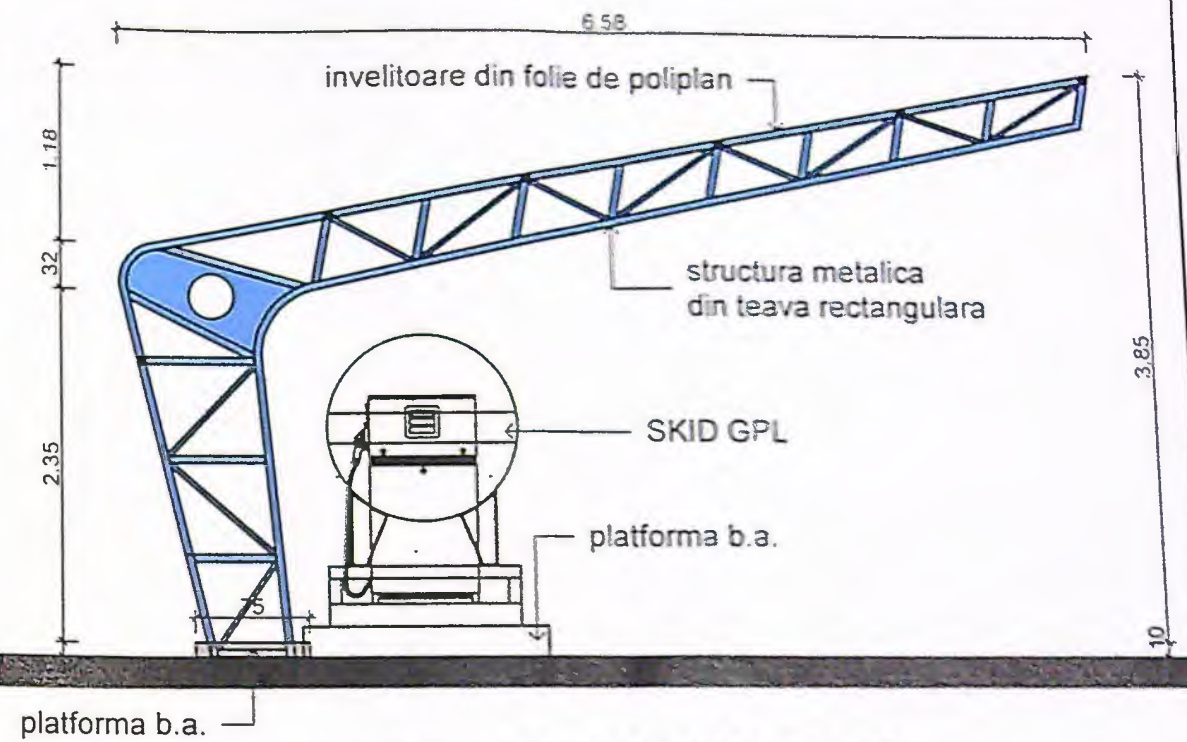

VEDERE LATERALA STANGA EST

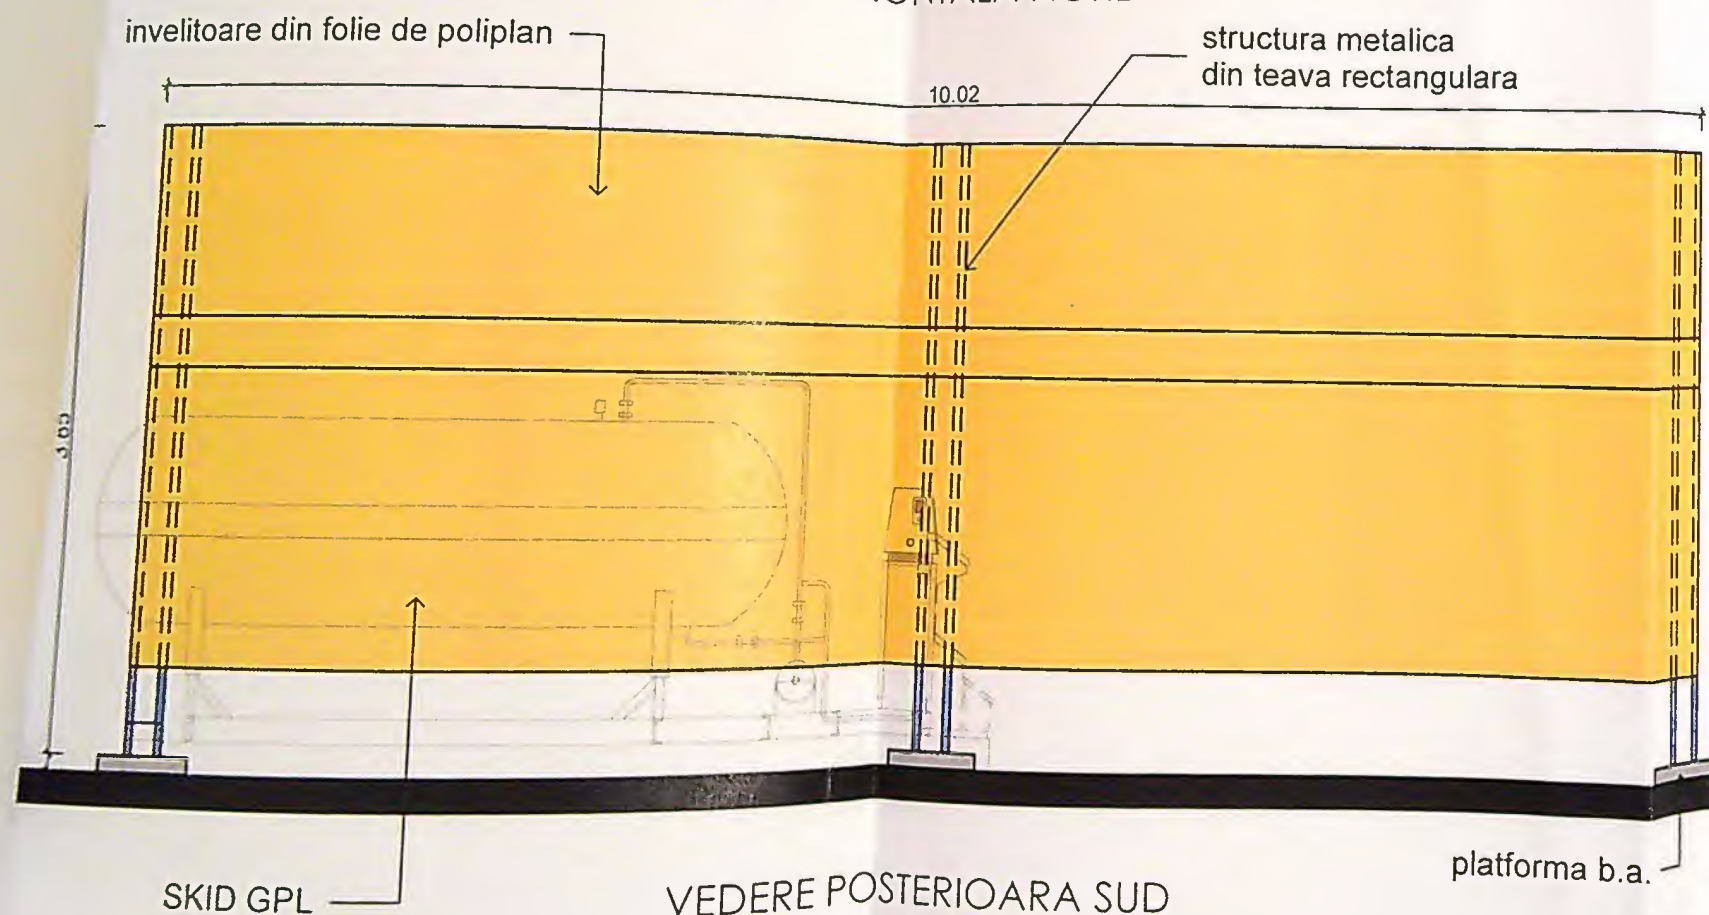

VEDERE POSTERIOARA SUD

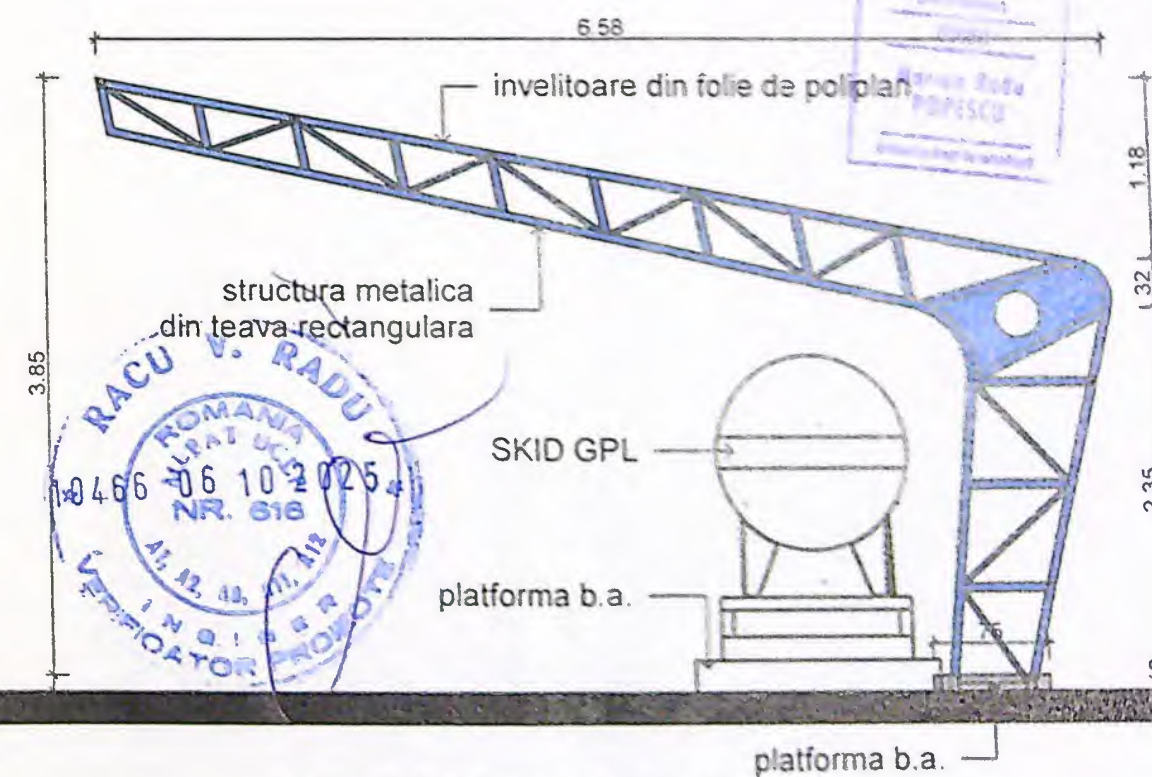

VEDERE LATERALA DREAPTA VEST

CLASA IV DE IMPORTANTA - CATEGORIA DE IMPORTANTA "D" (REDU

VERIFI
/ EX
S.C. A
COM.
SPEC
SEF P
PROIE
DESE