


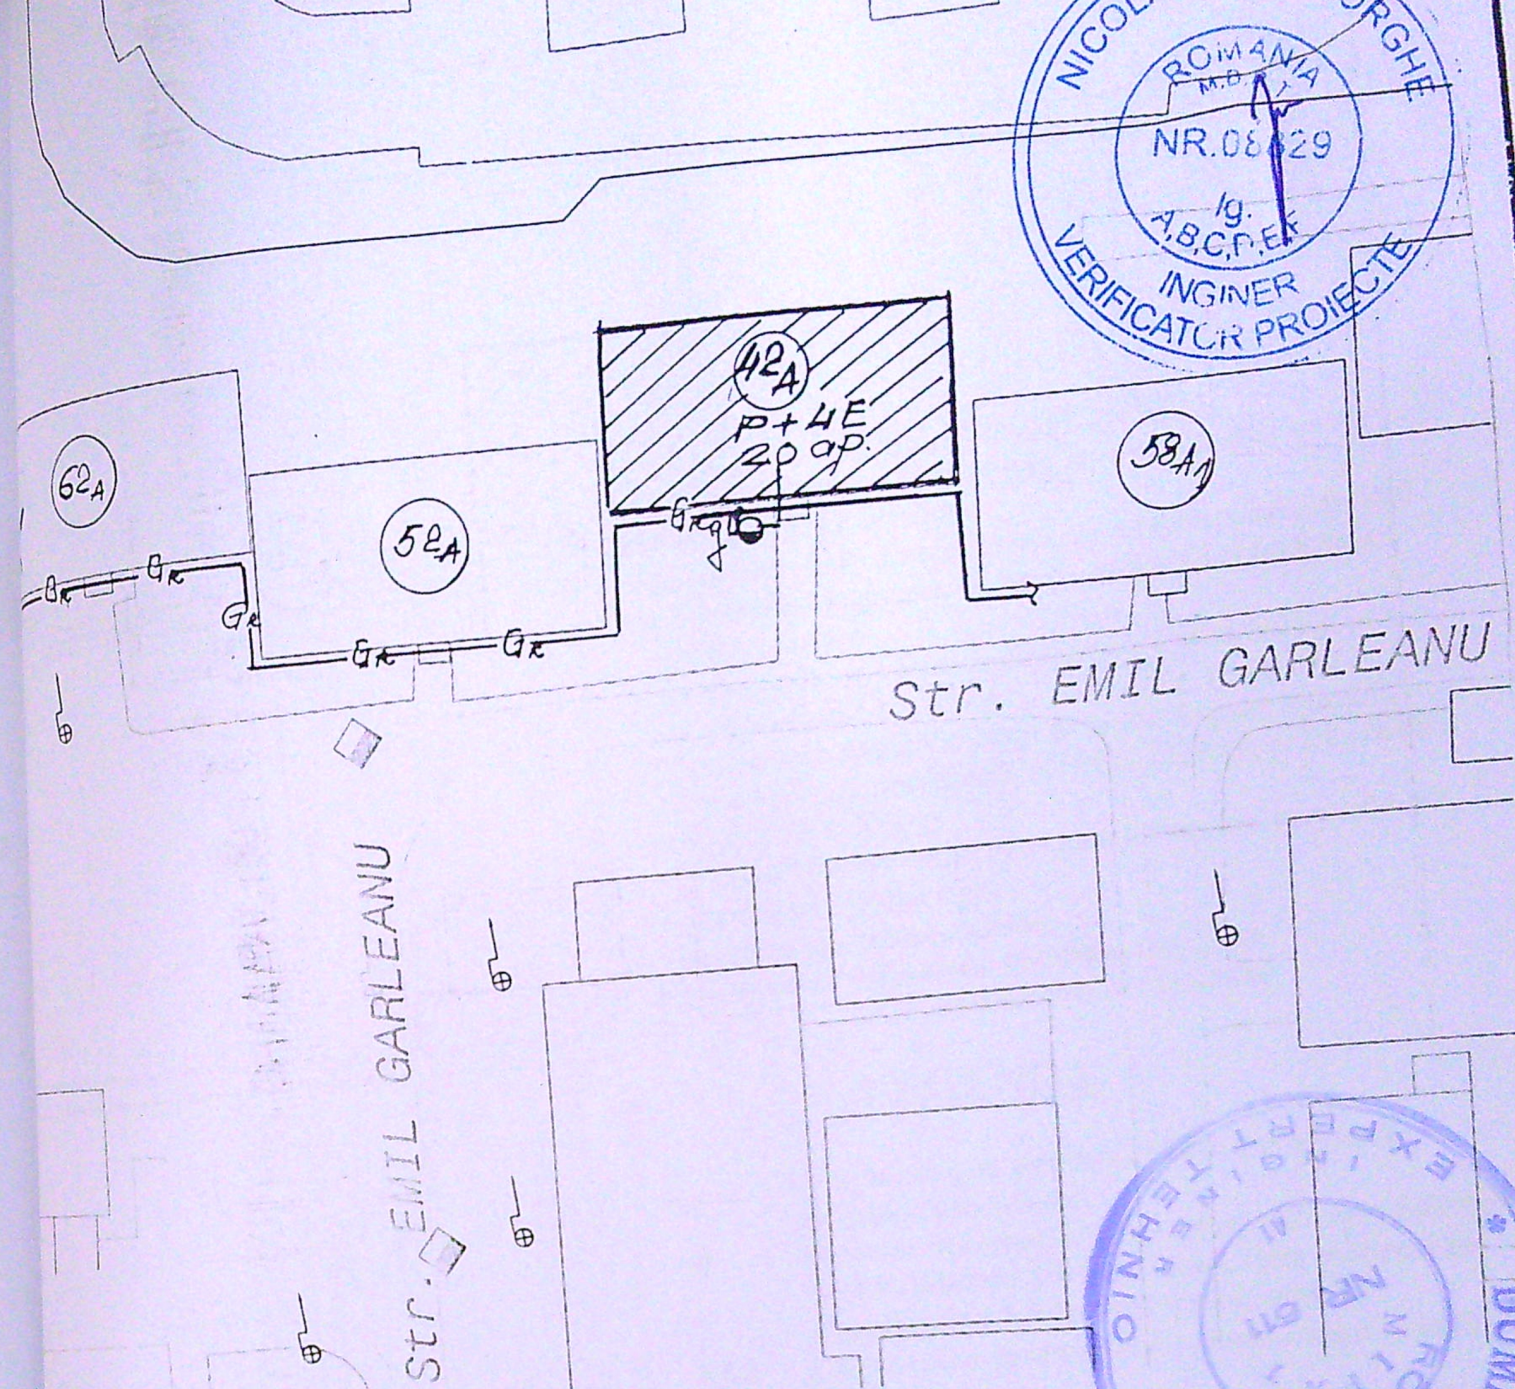

LEGENDA

— Gr —

Retea distributie g.n. presiune redusa existenta ;

— 0 —


Bransament GN -presiune redusa existent ;



Post reglare-masurare existent ;

— —

Instalatie utilizare gaze naturale presiune joasa separata proiectata ;

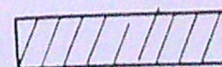

Imobil pentru care se proiecteaza instalatia de utilizare gaze naturale ;

expert ing. Dumitru D. Dan A7 497/15.07.21
S.G.D. SISTEM SRL CRAIOVA
J16/1647/2003

Autoriz. Nr. 17949-27/02/2018 (valabila pana la 26/02/2023)

Benef. IFRIM GHEORGHE
Adresa: STR. EMIL GARLEANU NR.18; BL.42A
SC.IA P.11-CRAIOVA

PR. NR.
539/2021

SPECIFICATIE	NUME	SEMNATURA	SCARA	SEPARARE INSTALATIE GAZE NATURALE IN VEDEREA CONTORIZARII INDIVIDUALE	Faza: CU+AC
SEF PROIECT	Ing. Draghici C	<i>C</i>	1:500		
PROIECTAT	Ing. Draghici M	<i>M</i>	DATA 2021	PLAN DE SITUATIE	G1
DESENAT	Ing. Draghici M				