


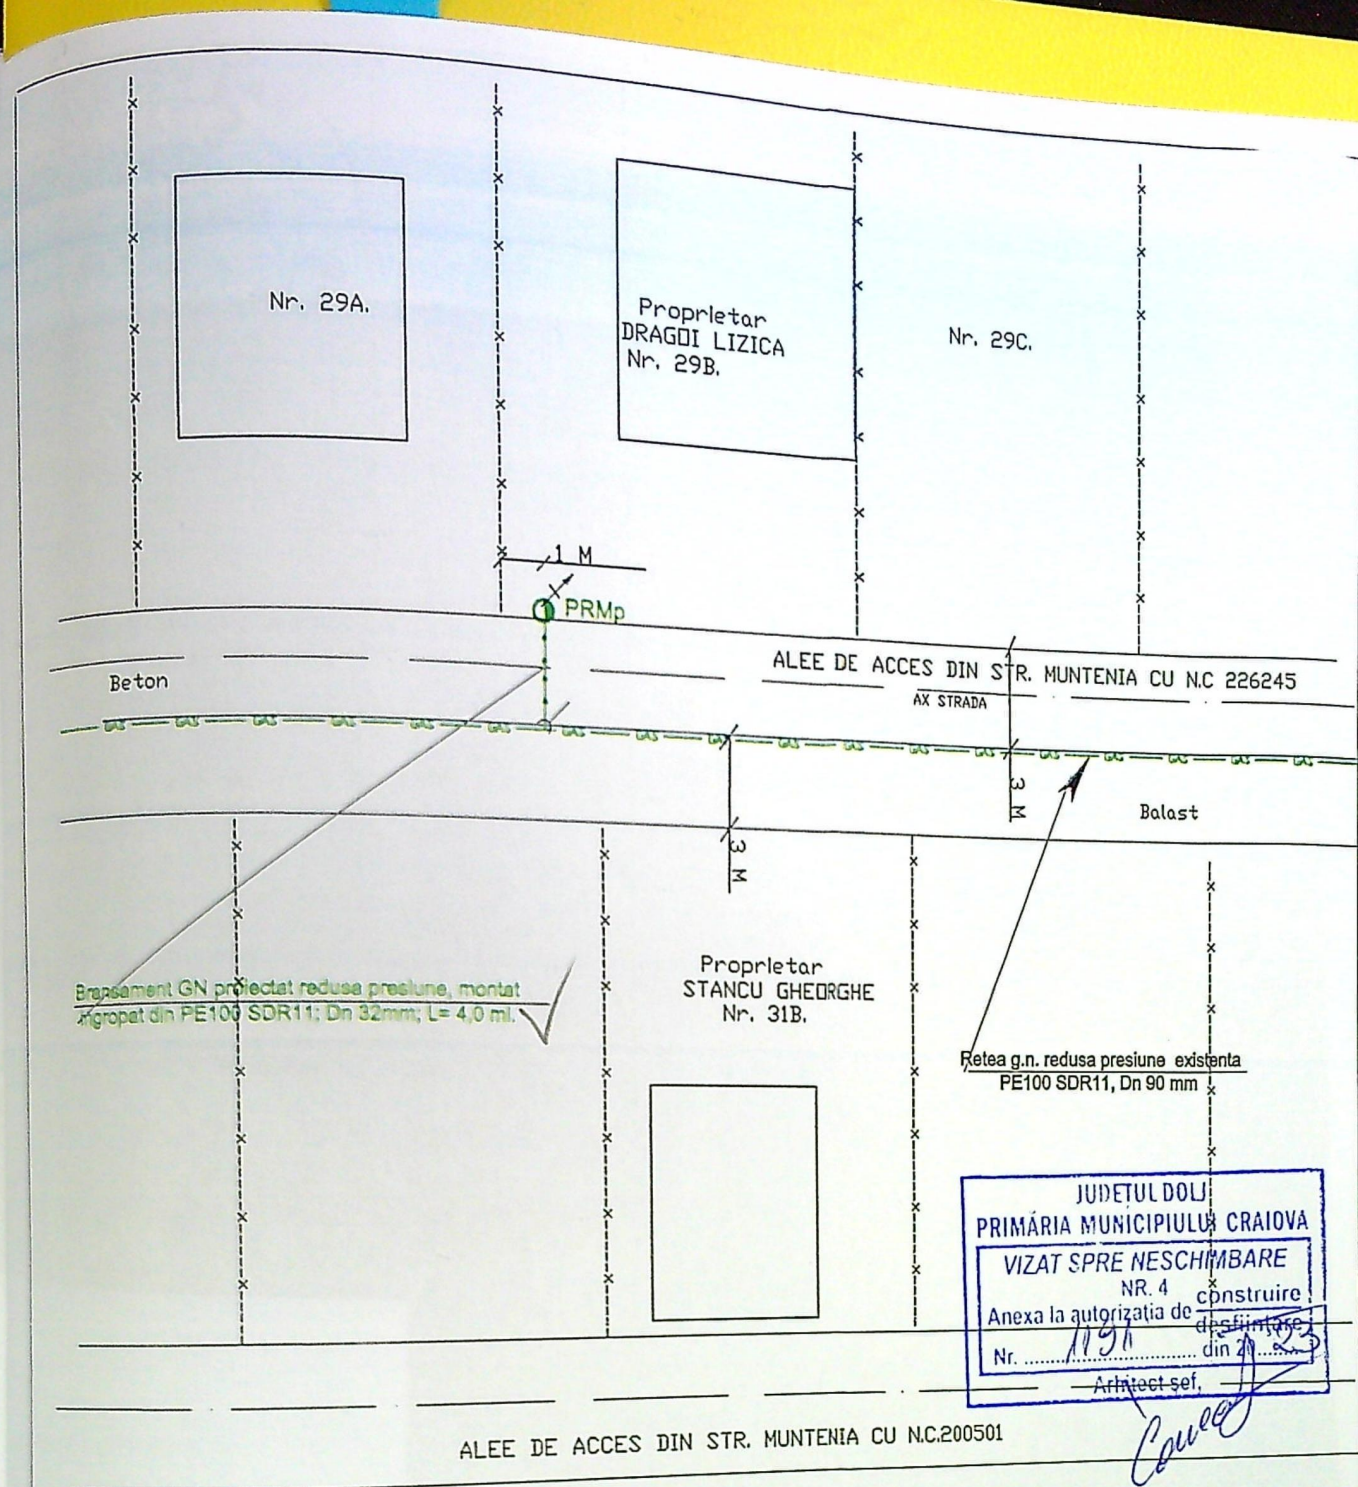

LEGENDA

- GAS — GAS — Conducta distributie gaze naturale reducere presiune PE100 SDR11, Dn 90 mm, existenta
- Bransament reducere presiune proiectat PE100 SDR11; Dn 32mm; L = 4,0 ml; Q = 4,00 Nm³/h
- PRMp Post de reglare propus, regulator Q=10 Nm³/h, contor G4, conform avizului tehnic
- - - - - Limita de proprietate
- ⌋ Rasuflatoare cu capac



REFERAT / EXPERTIZA NR. / DATA

eficiar: ENGIE ROMANIA S.A.
 ectat si executat: S.C. INSTPRO S.R.L.
 nat: DRAGOI LIZICA
 MUNTENIA, Nr. 29B,
 alitatea: CRAIOVA;
 : DOLJ

PROIECT
 NR:
 7.5

LU PROIECT
 Bransament gaze naturale presiune reducere

FAZA:

lu Plansa
 PLAN DE SITUATIE

PL

6990
 16/11/2023
 87486
 LA MUN. CRAIOVA

SRL

, depun
 ata 2023

3.



67

1