

LEGENDA

Ax drum

Retragere construire 8,0m fata de ax drum conform CU nr. 1155 din 3.6.2021

Retragere imprejmuire 5,0m fata de ax drum conform CU nr. 1155 din 3.6.2021

Contur Proprietate

Locuinta P propusa desfiintare

Imobil P+1 - Mica Productie




Artizanală - Lumanari

Decorative pentru evenimente


Locuinta P existenta

Parcare in aer liber 3,0x5,0m


Spatiu plantat S = 45,0mp

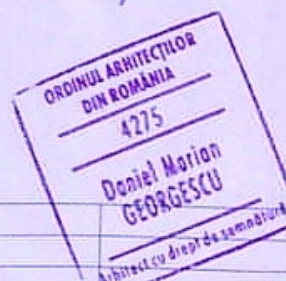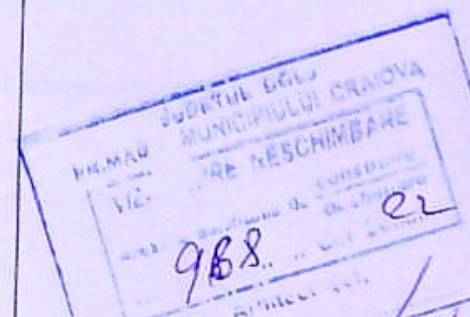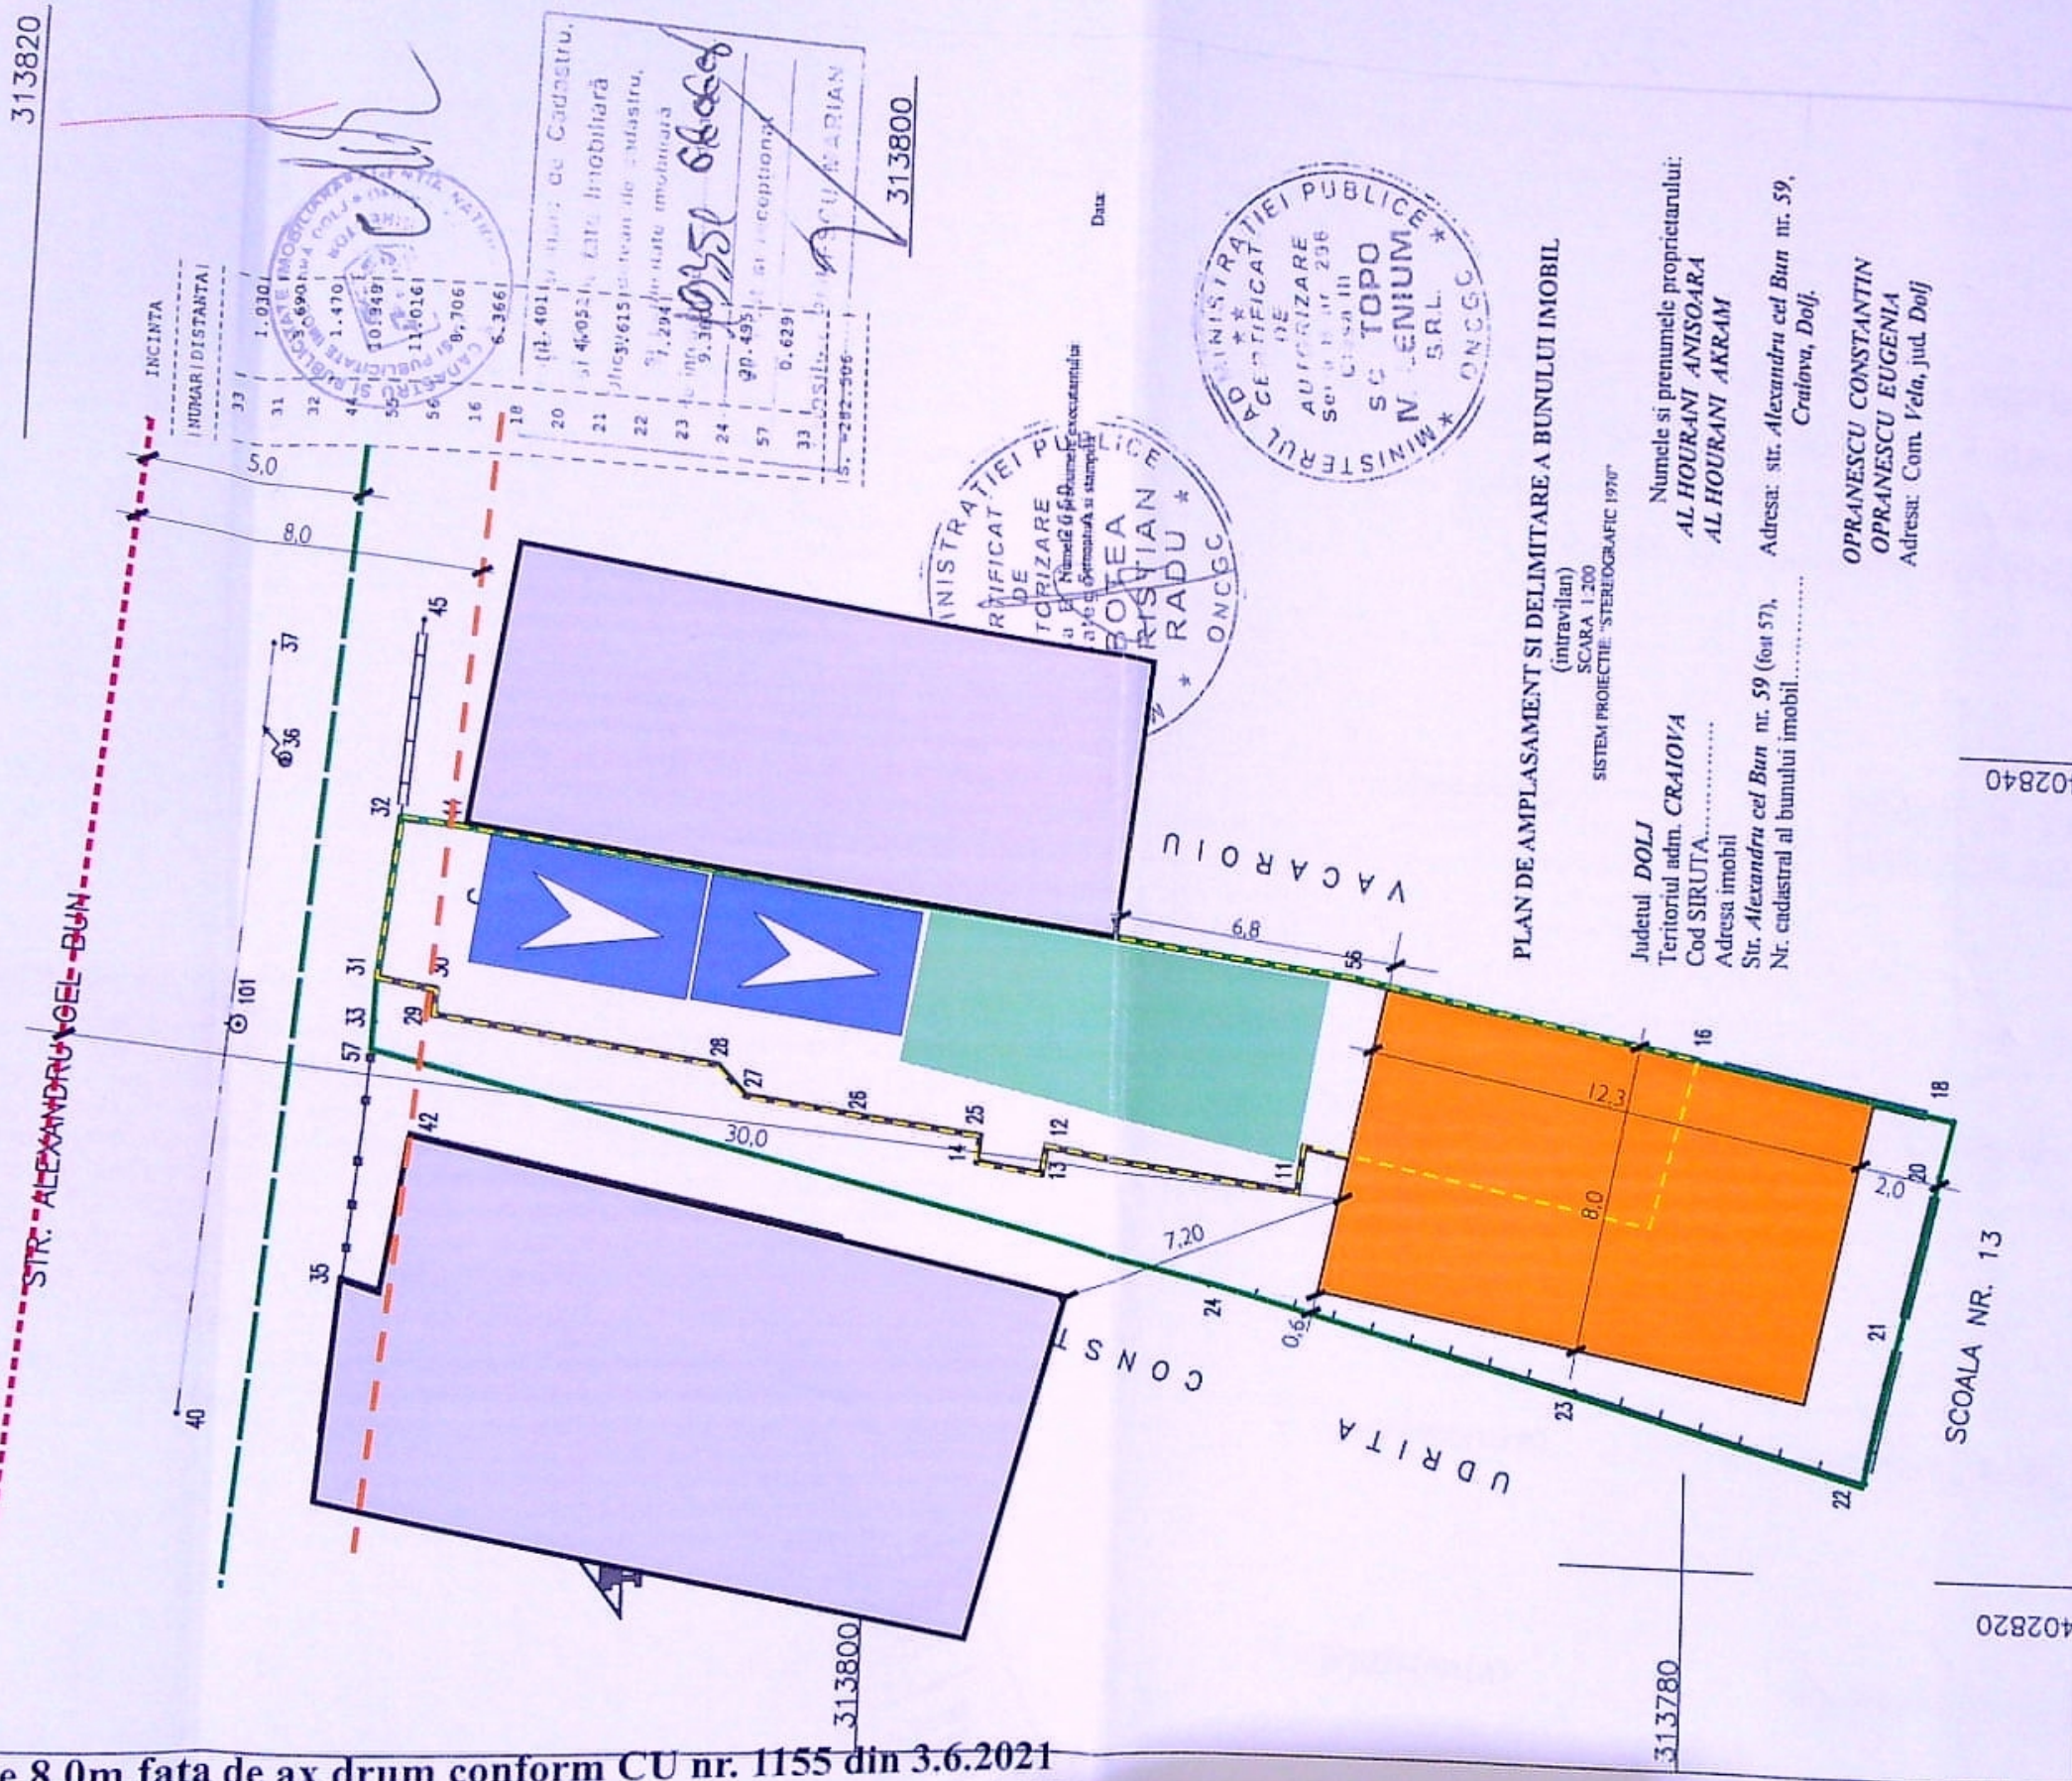

CERINTA A1	REFERAT / EXPERTIZA NR. / DATA	
08.1992	Beneficiar:	Pr. simbol
Dolj	Fortan Victor-Marius si Fortan Mirela	21/2021
Scara 1/200	Desfiintare locuinta P si Construire Imobil P+1 - Mica Productie Artizanală - Lumanari Decorative pentru evenimente Craiova, jud. Dolj, str. Alexandru cel Bun nr. 59	FAZA D.T.A.C.
data elaborarii 5.2022	PLAN DE SITUATIE	A 02

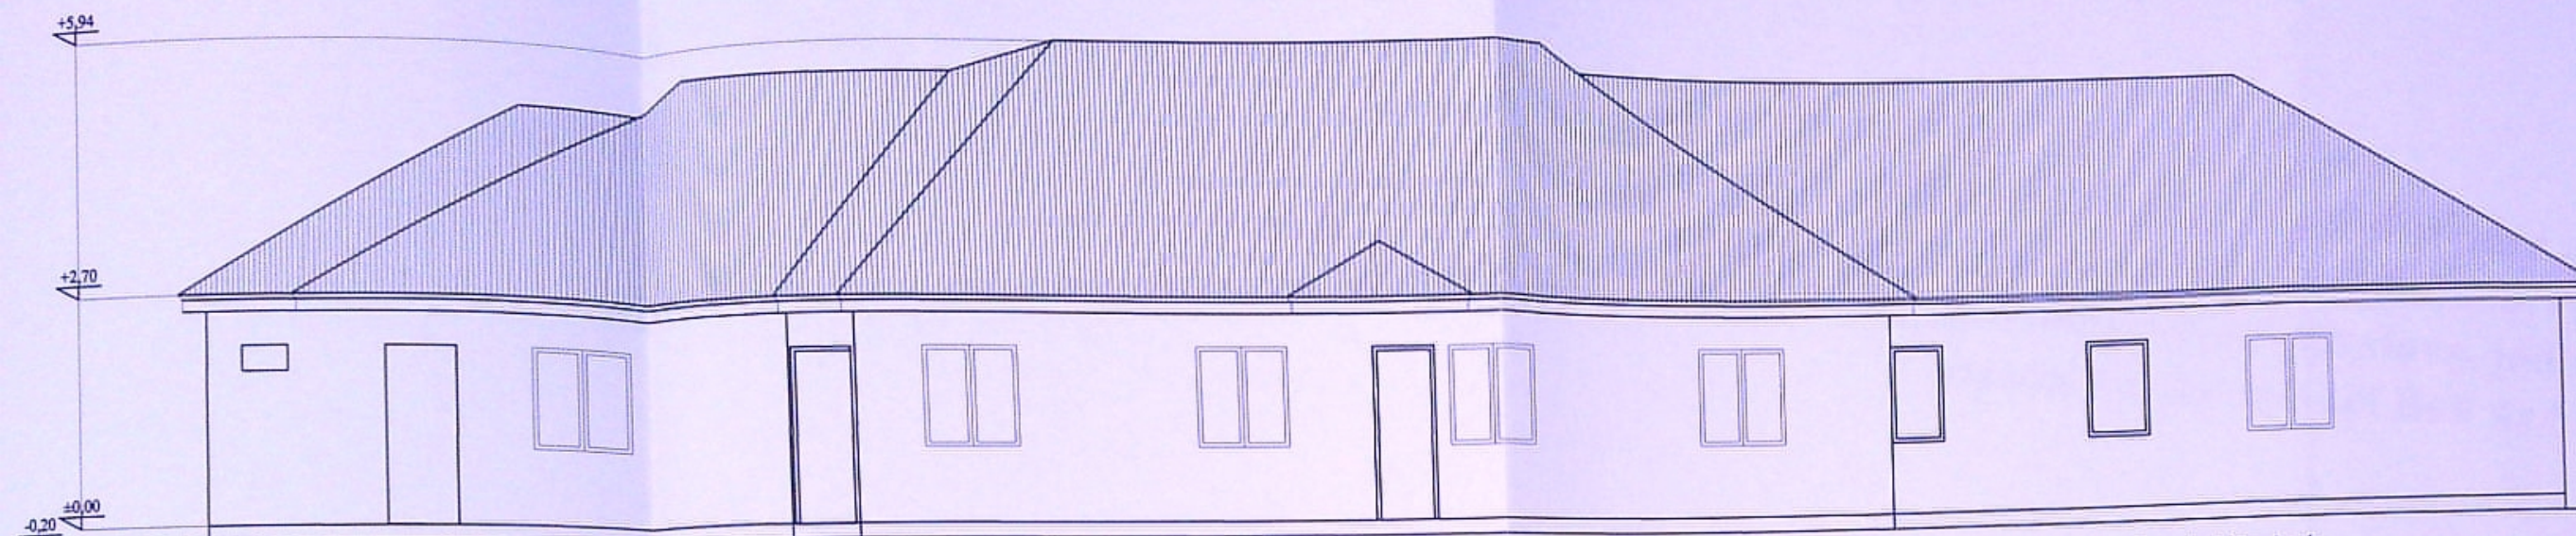

Fatada Principala

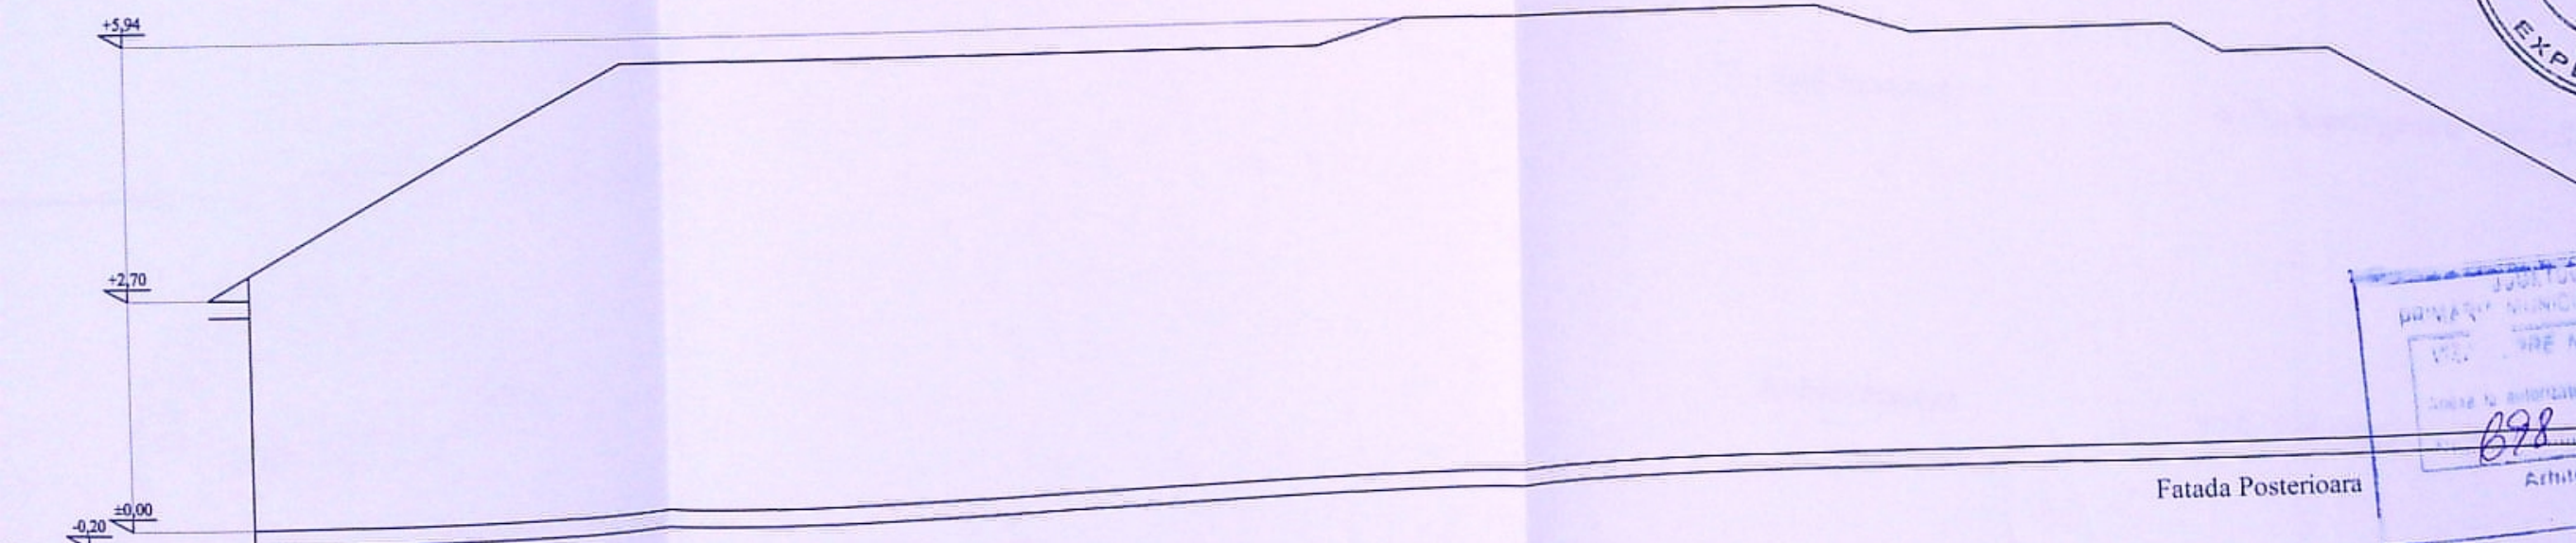

Fatada Posterioara


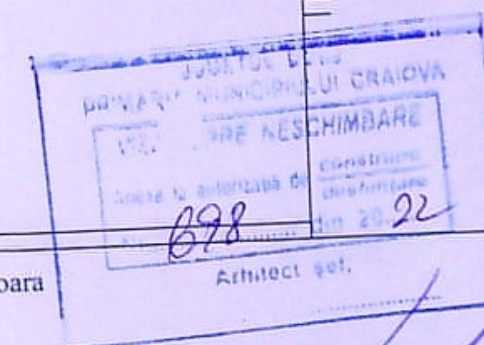


Tabla Galvanizata ruginita
Soclu - tencuiala ciment gri
Tencuiala var - alb
Tamplarie lemn vopsit maron cu geam clar

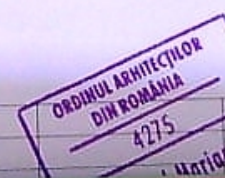

REFERAT / EXPERTIZA NR. / DATA			
DATA	Beneficiar:	Pr. nr. 21/2021	
	Fortan Victor-Marius si Fortan Mirela		
scara:	Desfiintare Locuinta P si Construire Imobil P+1 - Mica Productie Artizanală - Lumanari Decorative pentru evenimente Craiova, jud. Dolj, str. Alexandru cel Bun nr. 59	Faza	D.T.A.D. D.T.A.C.
1:100	Desfiintare Locuinta P - Fatada Principala, Fatada Posterioara	A - 06	