

PLAN DE AMPLASAMENT SI DELIMITARE A IMOBILULUI DUPA ALIP
scara 1:200

Nr. cadastral	Suprafata masurata (mp)	Adresa imobilului
246083	429	Loc. Craiova, Str. Dava nr. 47 si 47A-LOT2, nr. 48 (fost nr. 49, fost nr. 53, fo
Cartea Funciara nr.		Unitatea Administrativ Teritoriala (UAT): CRAIOVA

ORGANIZARE DE SANTIER
scara 1:200



STR. Adrian Paunescu

CABINA PAZA

IMPREJMUIRE SANTIER

ACCES SANTIER

PANOU IDENTIFICARE SANTIER

TOALETE ECOLOGICE VIDANJABILE

ZONA DEPOZITARE MATERIALE

PICHET PSI

CONTAINER VESTIAR

P+1+2partial locuinta

CONTAINER BIROU

CONTAINER MATERIALE

P+M locuinta

53

C1 P Garaj

P+M locuinta

P+1+M locuinta

anexa

Nota: Constructiile C2, C3

P+1+M Locuinta

anexa

anexa

A. Date referitoare la teren			
Nr. parcela	Categoria de folosinta	Suprafata (mp)	Imprejmuit - gard metalic, gard plasa sarie
1	Cc	429	
Total		429	
B. Date referitoare la constructii			
Cod	Destinatia	Suprafata construita la sol (mp)	Mentuni
C1	CL	90	Casa cu doua camere, o bucatarie, doua baiuri, o camera si un ves
Total		90	

Executant, SC TOPO MILENIUM SRL,
PJA - seria RO-B-J Nr. 1652, CLASA II.
prin BOTEA CRISTIAN RADU -
PFA seria RO-B-F Nr. 1895, categoria A

Confirm executarea masuratorilor la teren
corectitudinea intocmirii documentatiei cadastrale si
corespondenta acestora cu realitatea din teren

Data: 05.01.2021

Suprafata totala masurata a imobilului = 429mp


Inspektor Heana Ivan
Confirm intocmirea imobilului in baza de date
Integrata si atribuirea numarului cadastral

246871/2020


LEGENDA:

- Teren proprietate TOMA GHEORGHE-GABRIEL si TOMA ELENA cu suprafata teren din acte S = 429,00 m²
- Corp C1 - P - garaj
- Constructie propusa - P+1+M - Locuinta
- Constructii existente invecinate
- Imprejmuire santier
- Panou de identificare santier
- Toalete ecologice vidanjabile
- Cabina paza
- Containere
- Zona depozitare materiale


VERIFICATOR/EXPERT	NUME	SEMNATURA	CERINTA	REFERAT/EXPERTIZA NR. DATA	BENEFICIAR
ARHITECTU SEF PROIECTAT PROIECTAT DESENAT					

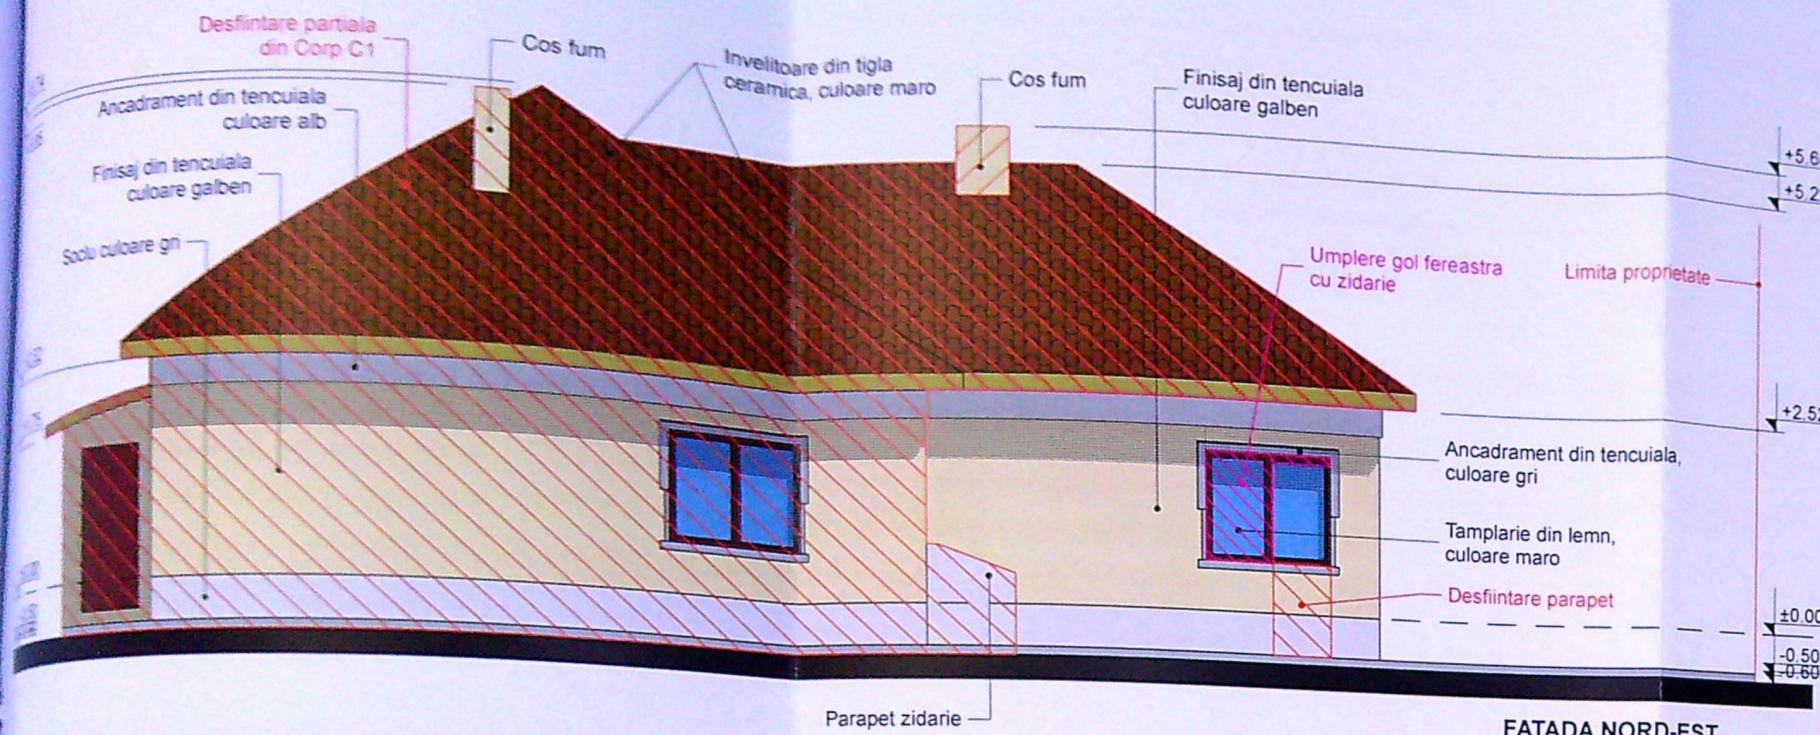


FATADA NORD-EST
- LOCUINTA - CORP C1
SC. 1:100

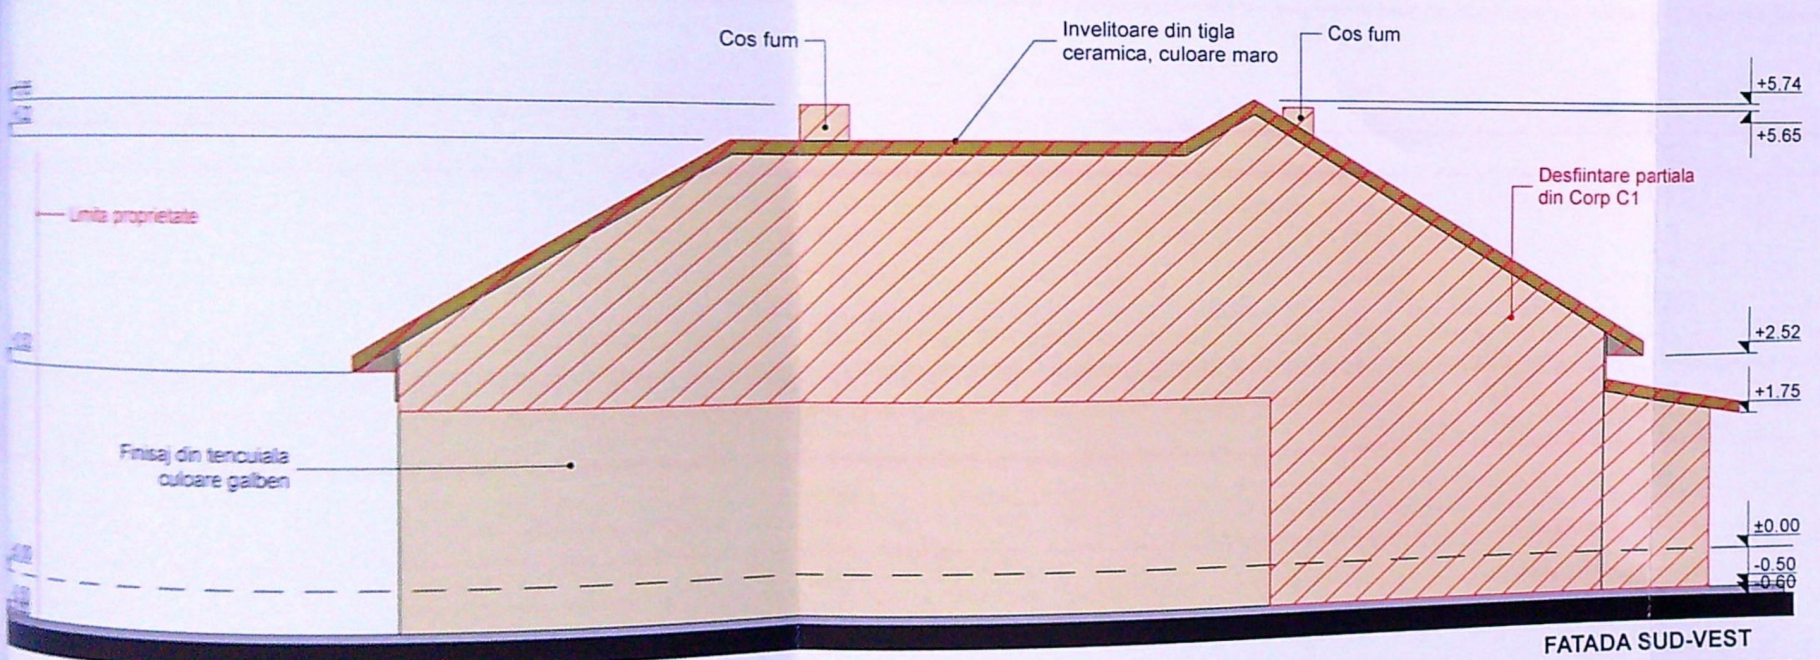

FATADA SUD-VEST
- LOCUINTA - CORP C1
SC. 1:100

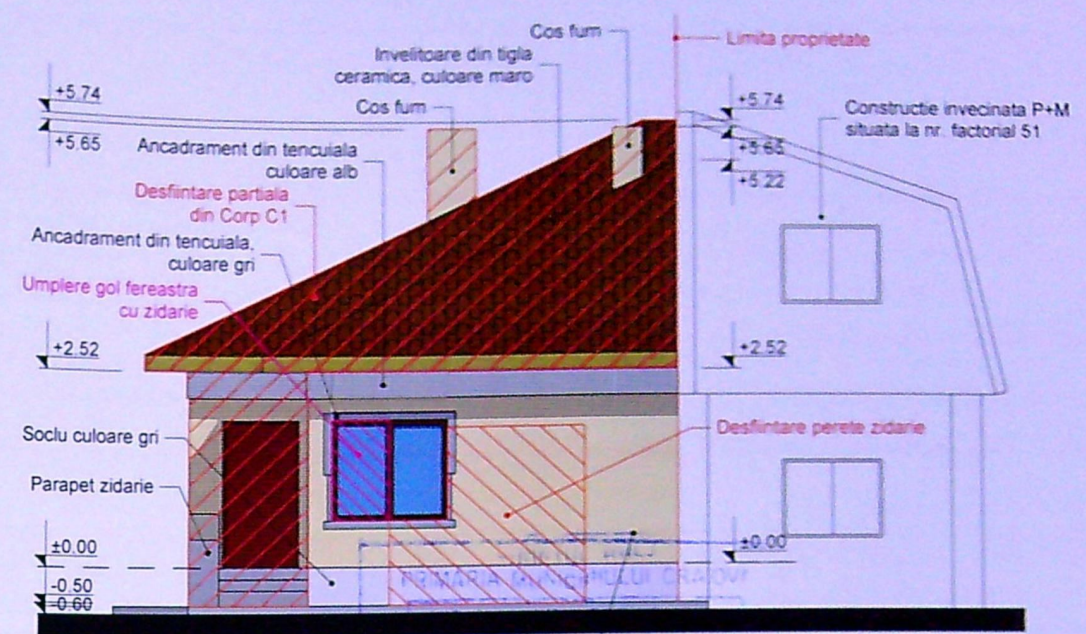

FATADA NORD-VEST
- LOCUINTA - CORP C1
SC. 1:100

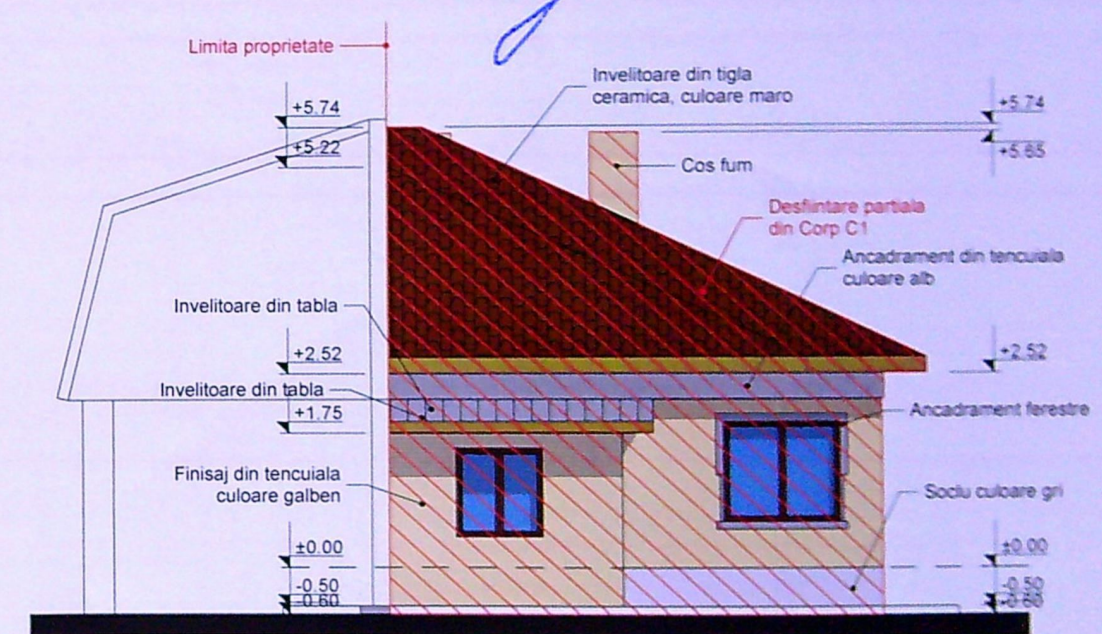


FATADA SUD-EST
- LOCUINTA - CORP C1
SC. 1:100

VERIFICAT
EXPERIMENTAL




ARHITECT
SEF PROIECT


DESENAT

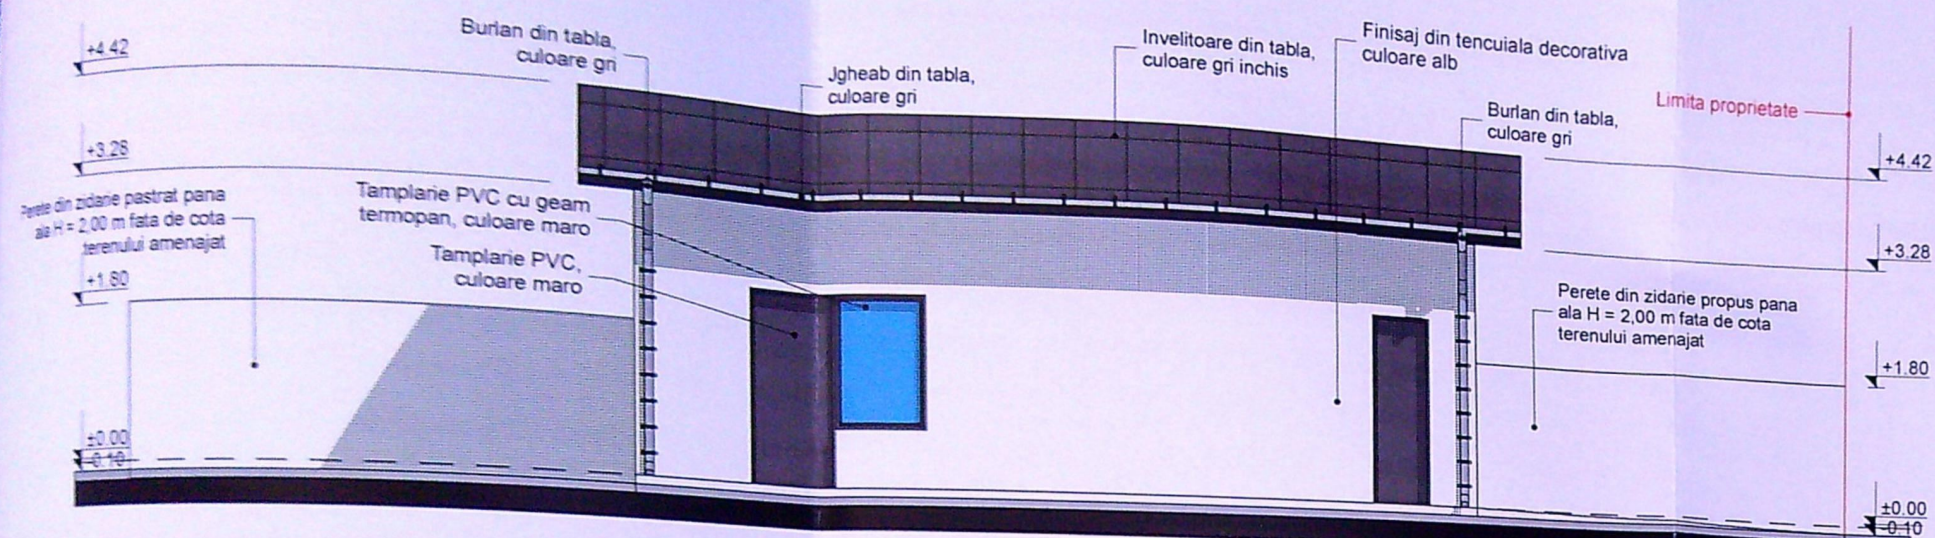


FATADA NORD-EST
GARAJ - CORP C1 - PROPUS
SC. 1:100

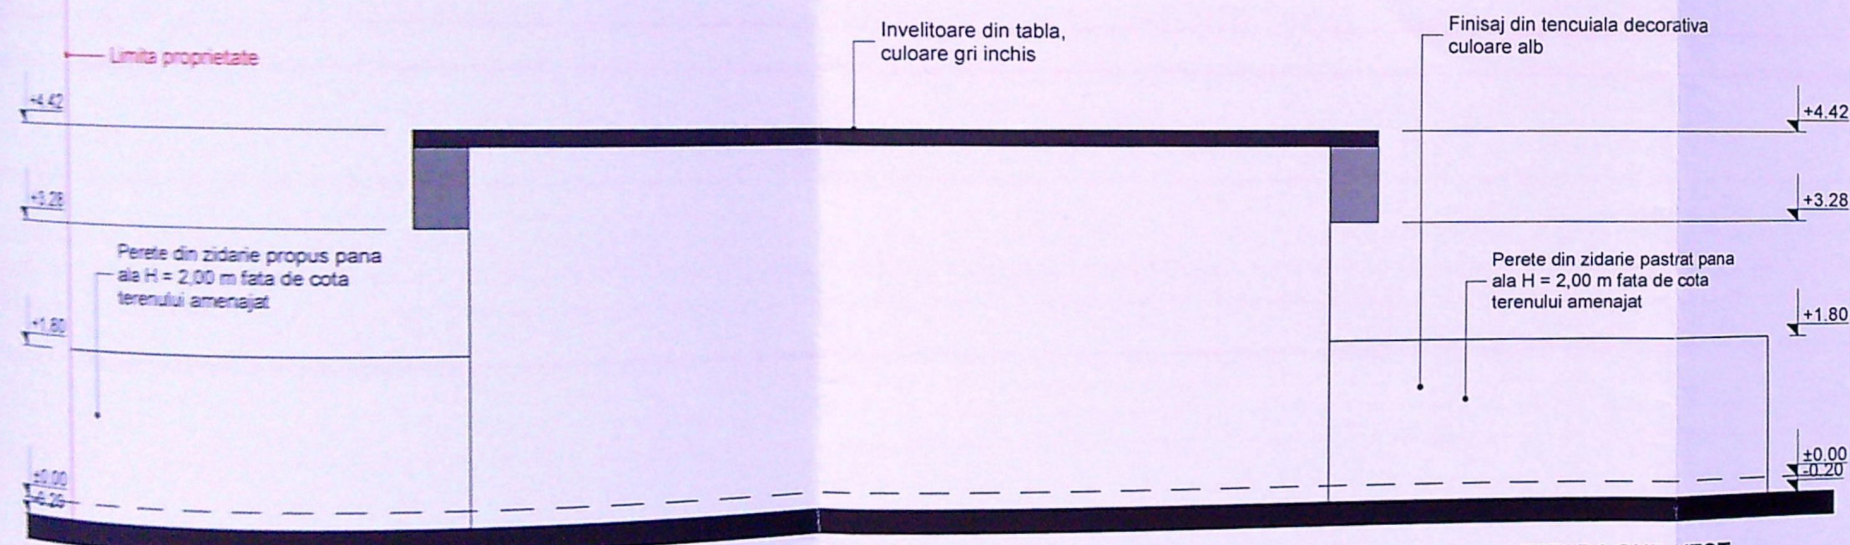

FATADA SUD-VEST
GARAJ - CORP C1 - PROPUS
SC. 1:100

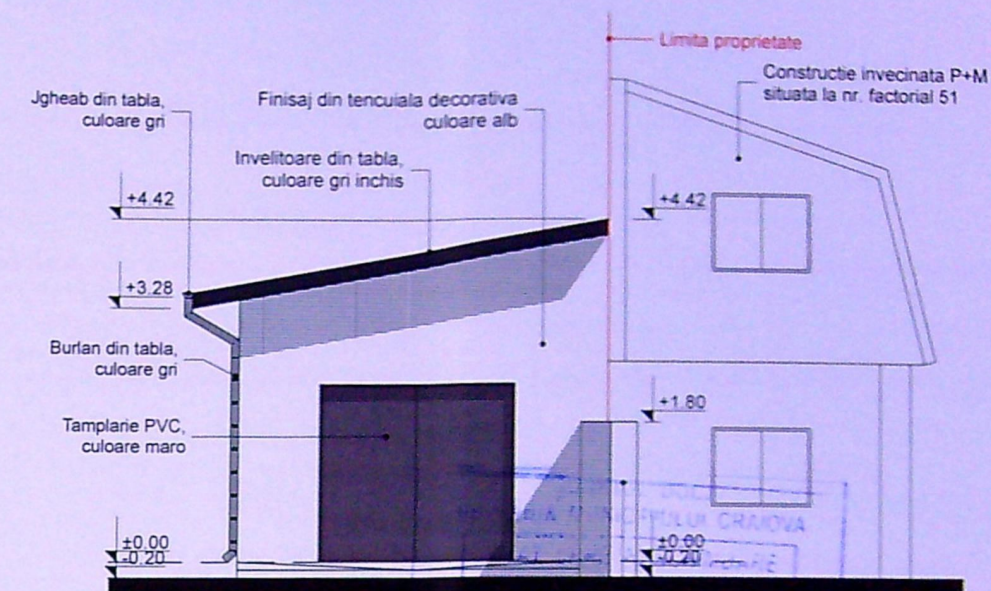

FATADA NORD-VEST
GARAJ - CORP C1 - PROPUS
SC. 1:100

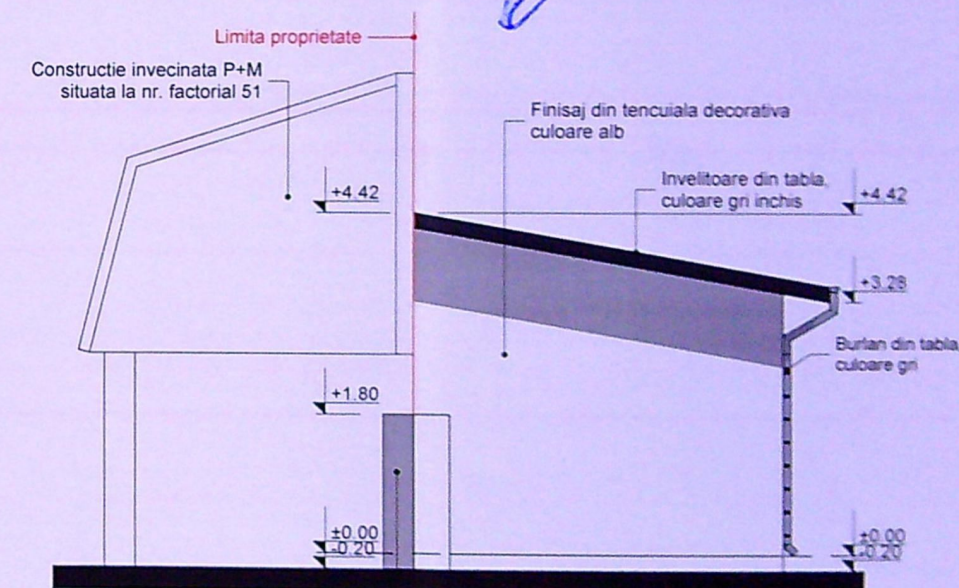

FATADA SUD-EST
GARAJ - CORP C1 - PROPUS
SC. 1:100

		ORDINEZ ARCHITECTILOR	
VERIFICATOR EXPERT			
			
ARHITECTURA:			
SEF PROIECT:			
PROIECTAT:			
DESENAT:			