

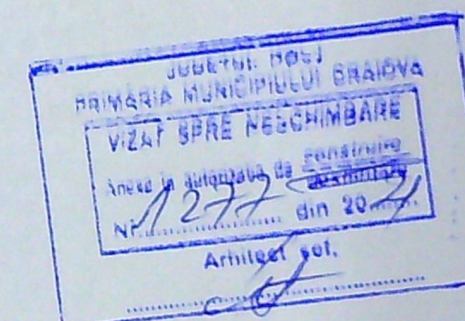
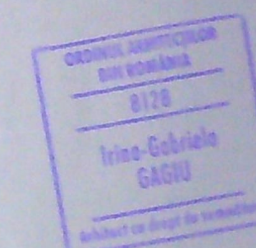


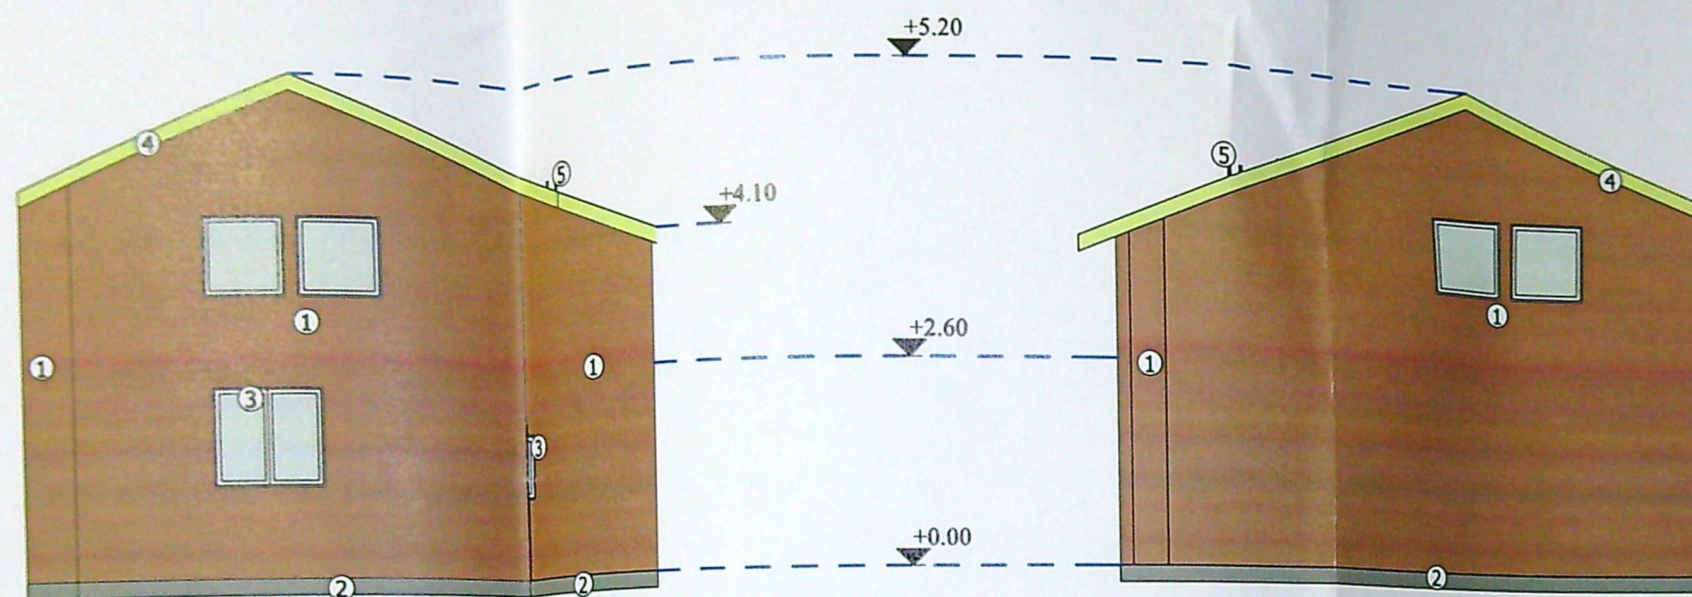

LEGENDA:


- ① FINISAJ EXTERIOR CULOARE BEI
- ② SOCLU BETON
- ③ TAMPLARIE PVC CULOARE ALB
- ④ INVELITOARE TIGLA METALICA CULOARE MARO
- ⑤ OPRITORI ZAPADA
- ⑥ JGHEAB TABLA CULOARE GRI Ø15CM
- ⑦ BURLAN TABLA CULOARE GRI Ø10CM
- ⑧ TROTUAR PERIMETRAL

EXPERT / VERIFICATOR	NUME	SEMNATURA	CERINTA	EXPERTIZA / REFERAT - Nr. / DATA
RAY Consulting				
CALITATE ELABORATORI				
SEF PROIECT				
PROIECTAT				
DESENAT				

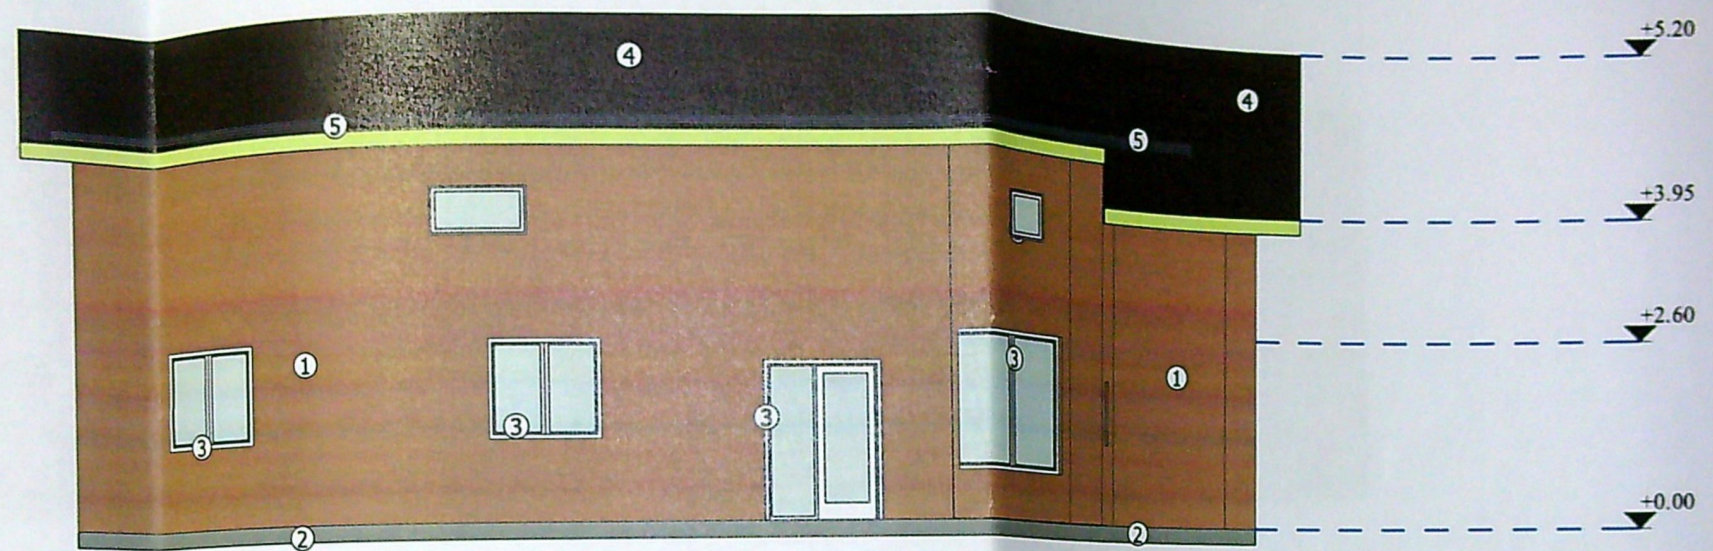

LEGENDA:

- ① FINISAJ EXTERIOR CULOARE BEJ
- ② SOCLU BETON
- ③ TAMPLARIE PVC CULOARE ALB
- ④ INVELITOARE TIGLA METALICA CULOARE MARO
- ⑤ OPRITORI ZAPADA
- ⑥ JGHEAB TABLA CULOARE GRI Ø15CM
- ⑦ BURLAN TABLA CULOARE GRI Ø10CM
- ⑧ TROTUAR PERIMETRAL

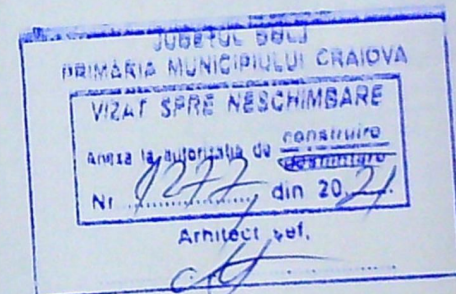

EXPERT / VERIFICATOR	
RAY Consulting	
CALITATE ELABORATORI	
SEF PROIECT	
PROIECTAT	
DESENAT	