
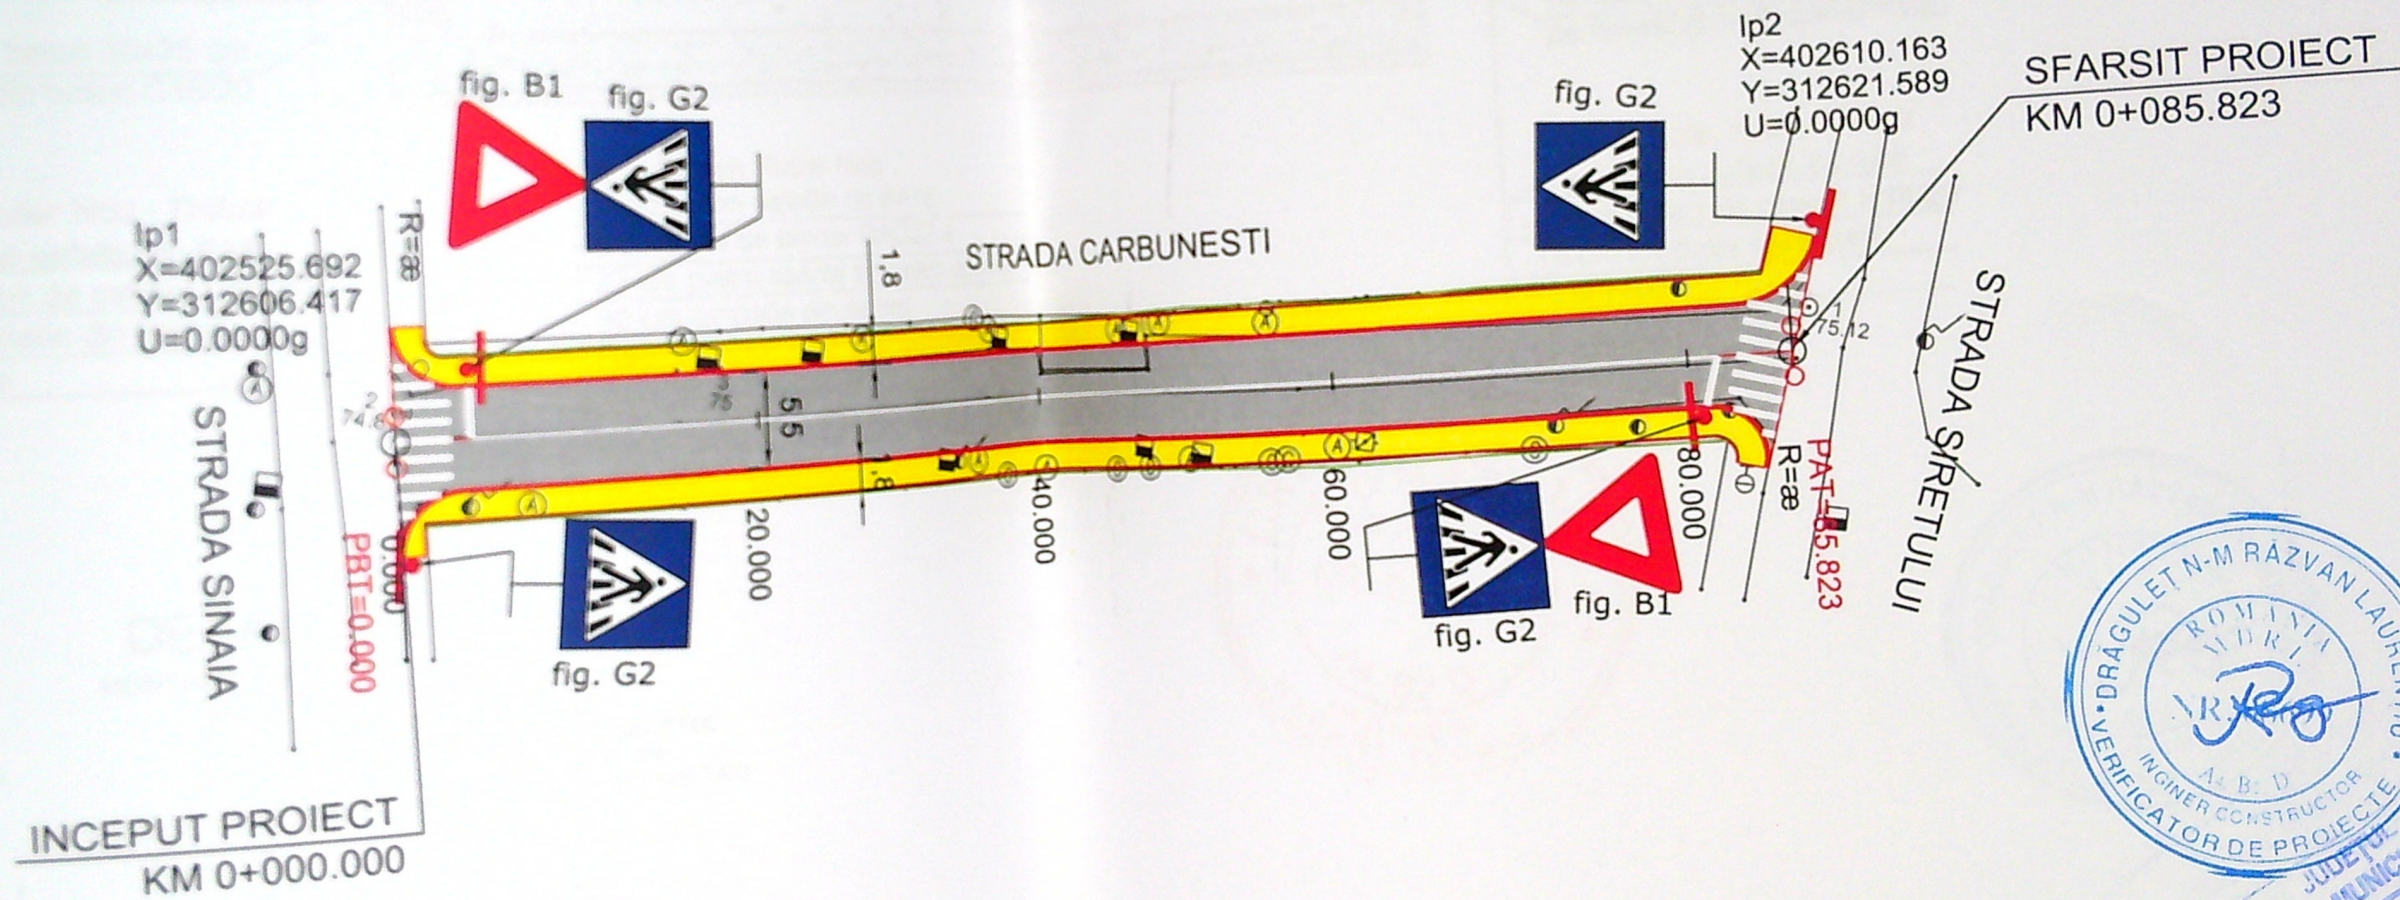
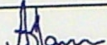


- LEGENDA
- Parte carosabila
 - Trotuar nou
 - Bordura prefabricata 20x25x50
 - Bordura prefabricata 10x15x50

PLAN DE SITUATIE

Scara 1:500

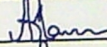

VERIFICATOR EXPERT	NUME	SEMNAȚURA	CERINȚA	REFERAT / EXPERTIZA NR. / DATA		
 Grafic Tends One step forward S.C. GRAFIC TENDS S.R.L. C.I.F. RO 16512643 Str. Ederei nr. 13, parter, Sat Tamasi, Com. Corbeanca, Jud. Ilfov Tel: 0728 032 469; Fax: 021 568 10 33				Beneficiar:	 MUNICIPIUL CRAIOVA, JUDETUL DOLJ	Proiect 1727_12
SPECIFICATIE	NUME	SEMNAȚURA	Scara: 1:500	"REABILITARE SI MODERNIZARE STRAZI SI ALEI DIN MUNICIPIUL CRAIOVA: LOT 1 Zona Nord - Modernizare Strada CARBUNESTI - Subsecvent 12" Titlu plansa: PLAN DE SITUATIE	Fa	
SEF PROIECT	ing. Alexandru Maroiu				P.	
PROIECTAT	ing. Alexandru Maroiu		Data: 2021		Plan	
DESENAT	teh. Sabina Stroescu				PS	