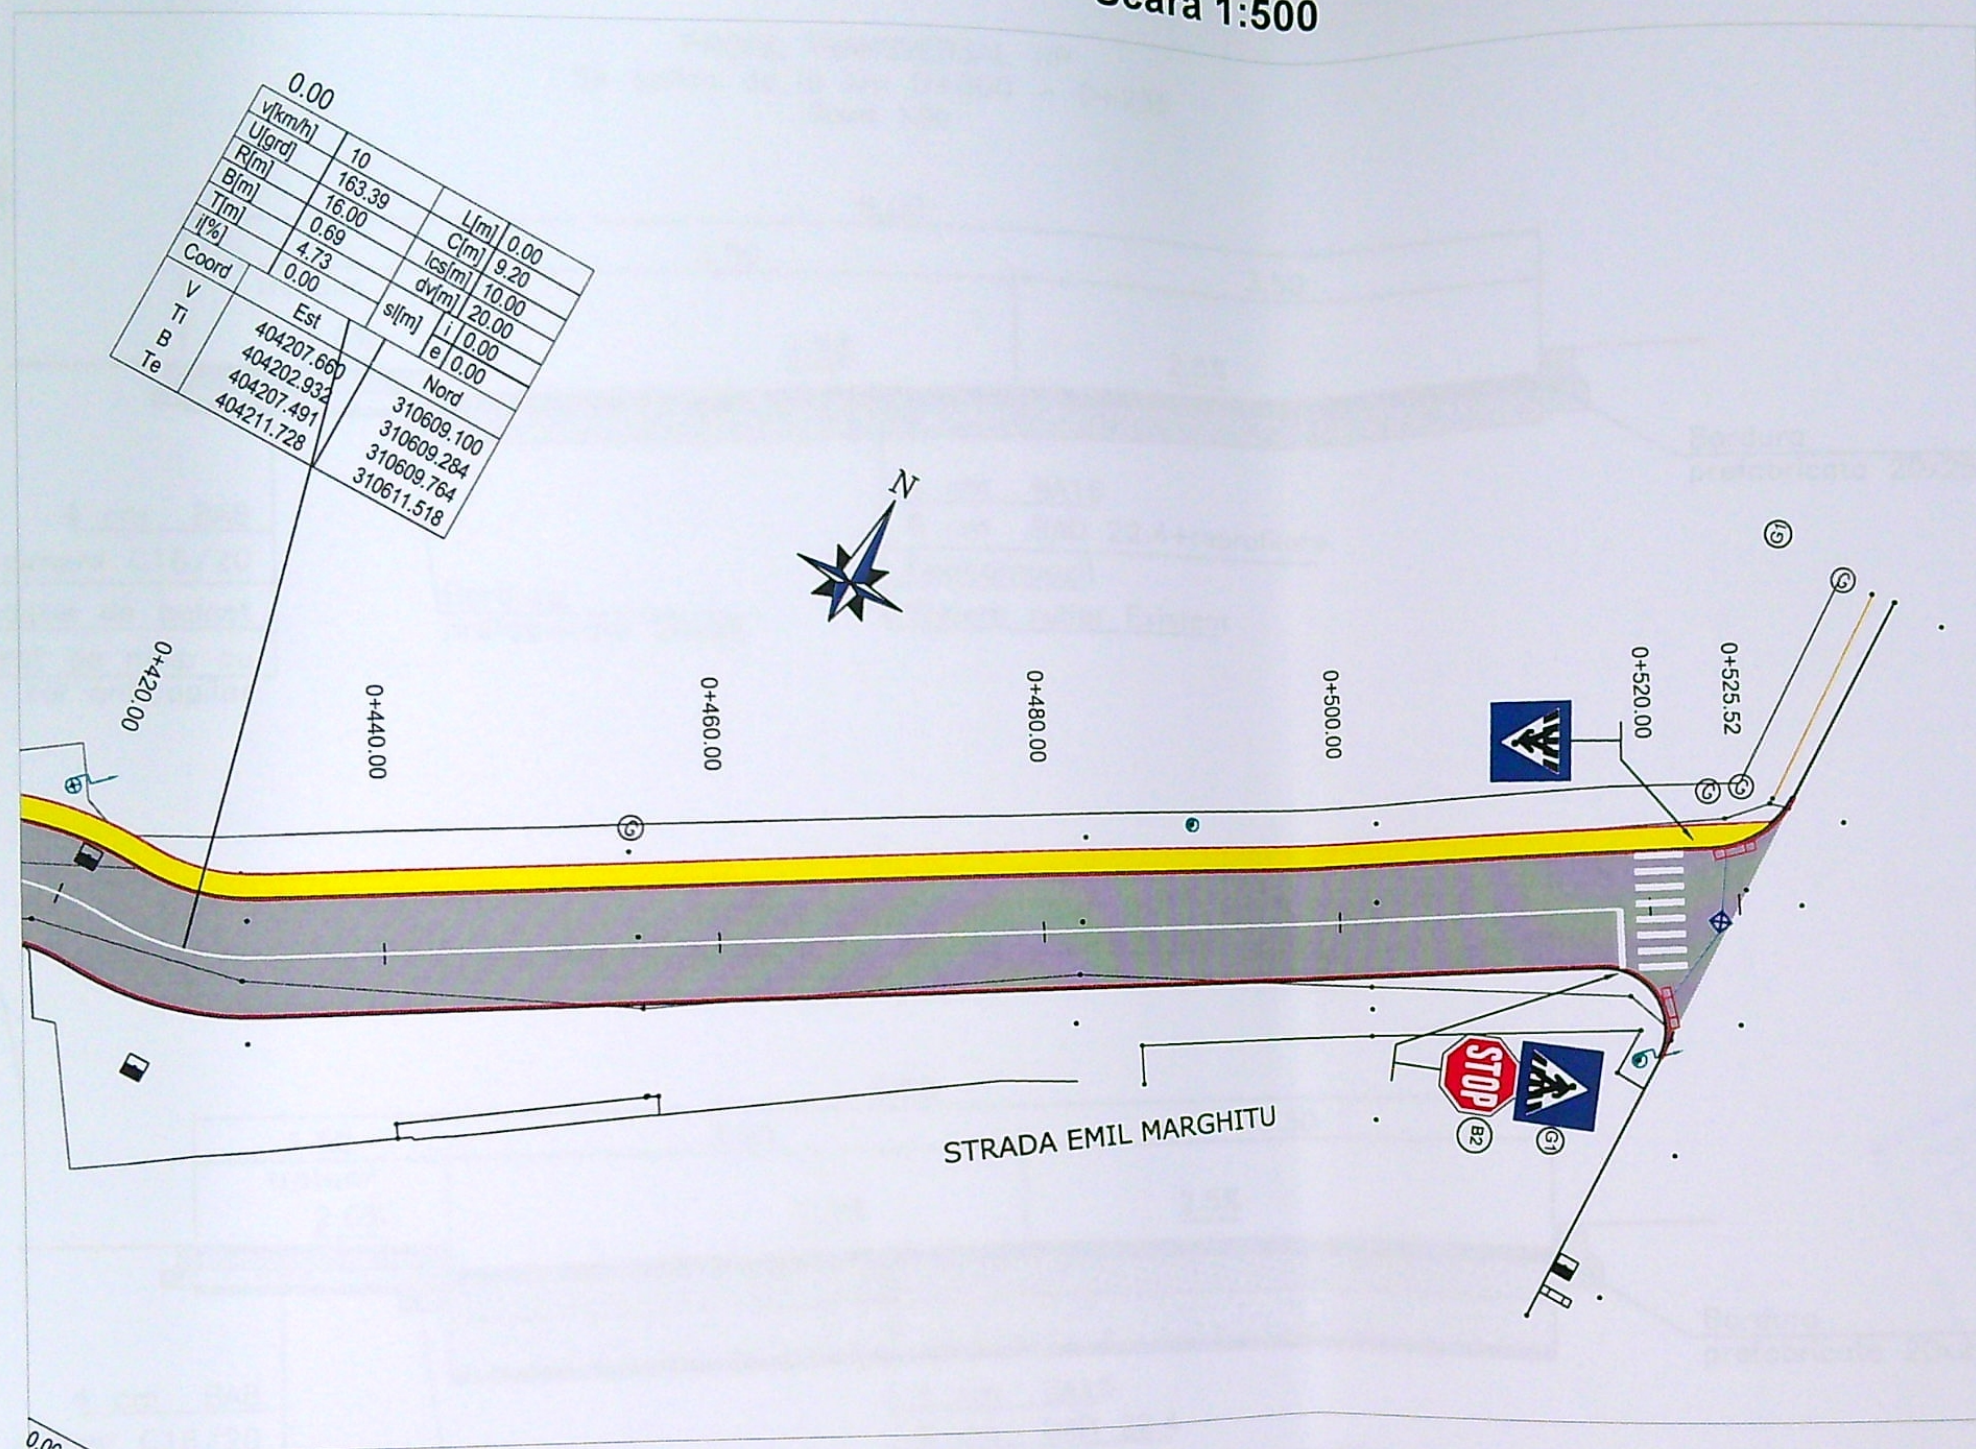


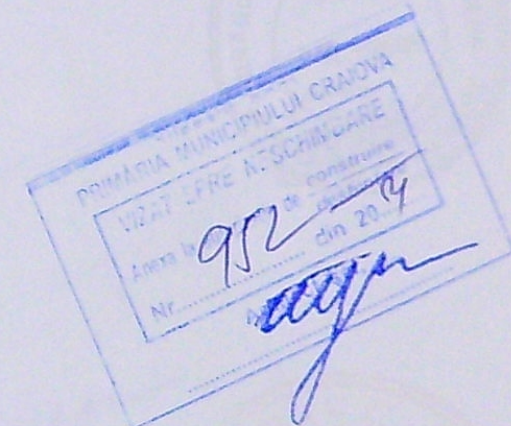
PLAN DE SITUATIE

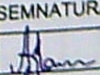
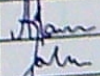
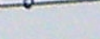
Scara 1:500



LEGENDA

- CAROSABIL
- TROTUAR
- AX PROIECTAT
- MARGINE PARTE CAROSABILA
- BORDURA 20X25
- BORDURA 10X15



VERIFICATOR EXPERT	NUME	SEMNATURA	CERINTA	REFERAT / EXPERTIZA NR. / DATA	
	S.C. GRAFIC TENDS S.R.L. C.I.F. RO 16512643 Str. Ederei nr. 13, parter, Sat Tamasi, Com. Corbeanca, Jud. Ilfov Tel: 0728 032 469; Fax: 021 568 10 33			Beneficiar:	Proiect nr.
				 MUNICIPIUL CRAIOVA, JUDETUL DOLJ	1878_9b/2020
SPECIFICATIE	NUME	SEMNATURA	Scara:	*REABILITARE SI MODERNIZARE STRAZI SI ALEI DIN MUNICIPIUL CRAIOVA: LOT 2 Zona Sud-Est - Modernizare Strada EMIL MARGHITU - Subsecvent 9*	Faza:
SEF PROIECT	ing. Alexandru Maroiu		1:500		P.A.C.
PROIECTAT	ing. Alexandru Maroiu		Data: 2020		Plansa nr.
DESENAT	teh. Sabina Stroescu			Titlu plansa:	PS - 04
PLAN DE SITUATIE					