
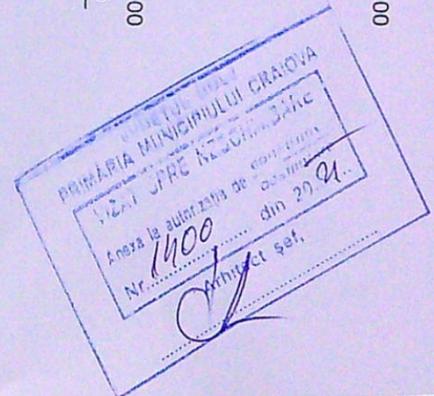


PLAN DE SITUATIE

Scara 1:500

LEGENDA:

	Parte carosabila
	Trotuar nou
	Bordura prefabricata 20x25x50
	Bordura prefabricata 10x15x50
	Rigola carosabila

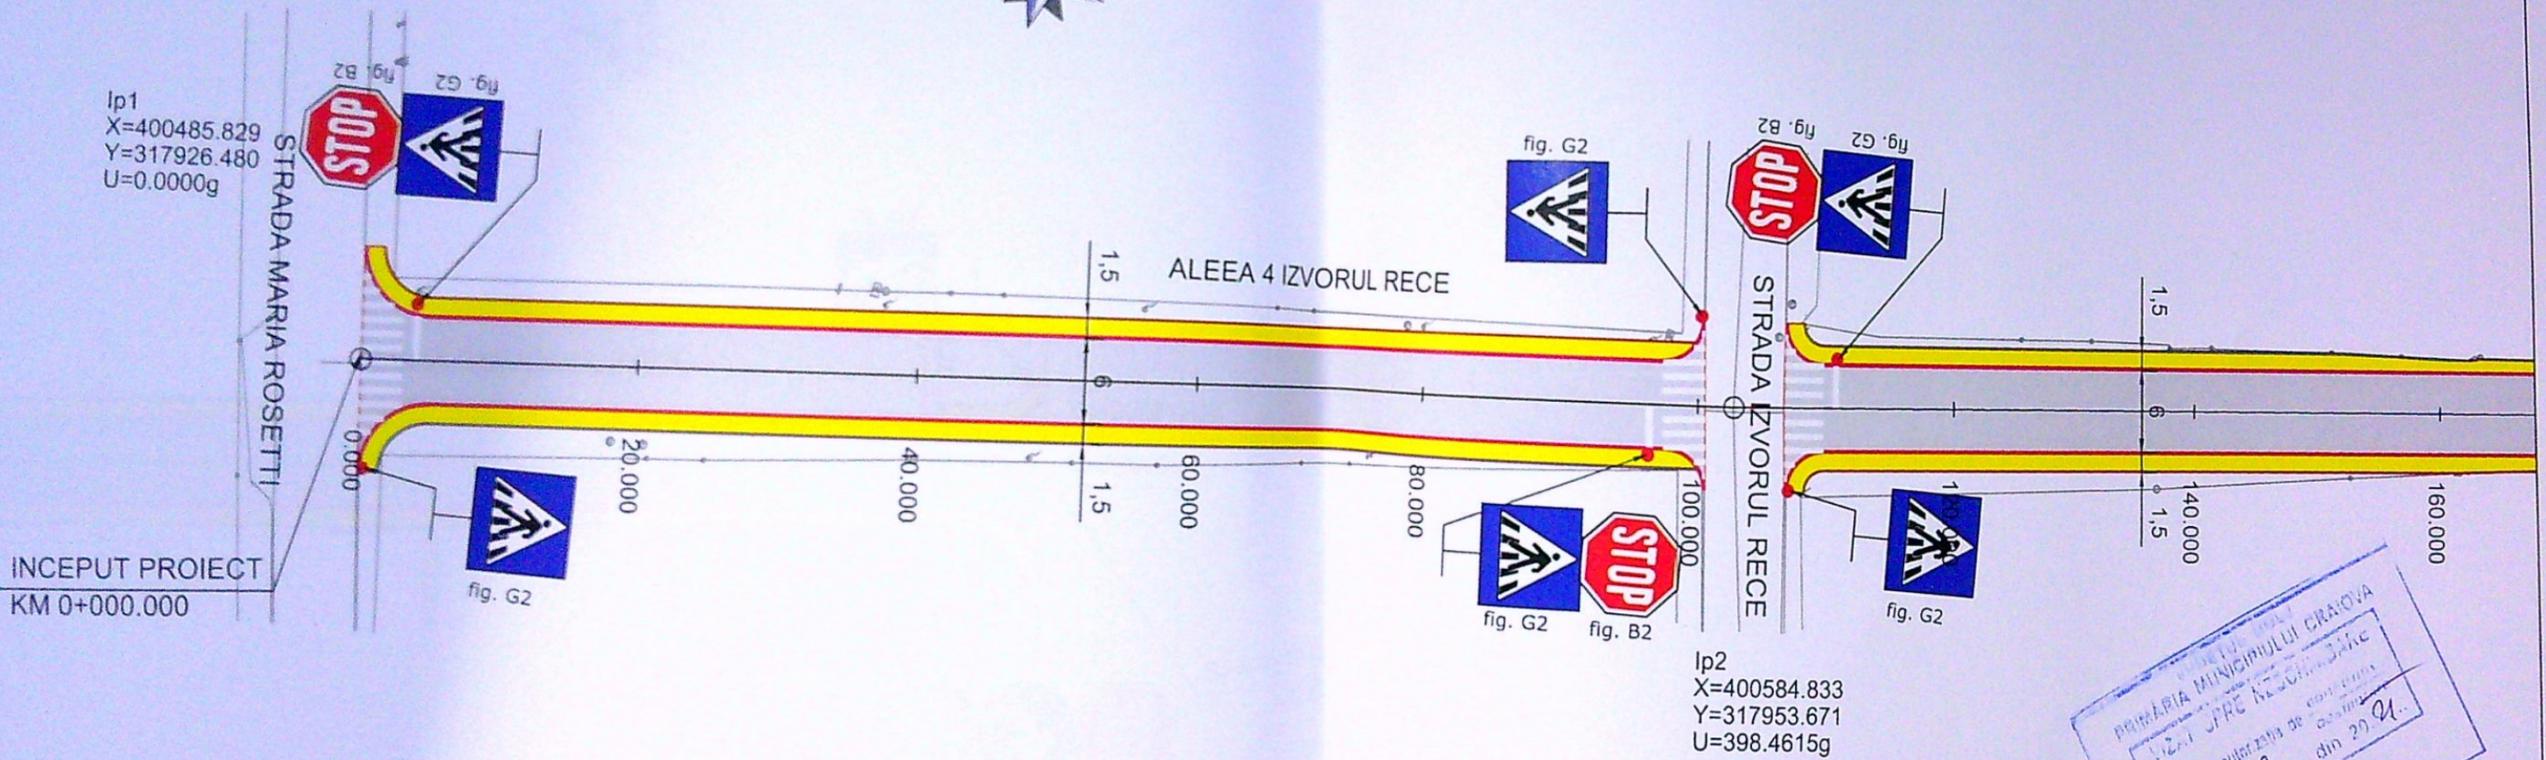

VERIFICATOR EXPERT	NUME	SEMNTATURA	CERINTA	REFERAT / EXPERTIZA NR. / DATA
	S.C. GRAFIC TENDS S.R.L. C.I.F. RO 16512643 Str. Ederei nr. 13, parter, Sat Tamasi, Com. Corbeanca, Jud. Ilfov Tel: 0728 032 469, Fax: 021 568 10 33			Beneficiar:  MUNICIPIUL CRAIOVA, JUDEȚUL DOLJ
SPECIFICATIE	NUME	SEMNTATURA	Scara:	"REABILITARE SI MODERNIZARE STRAZI SI ALEI DIN MUNICIPIUL CRAIOVA: LOT 1 Zona Nord - Modernizare Aleile 1,2,3,4 IZVORUL RECE - Subsecvent 20" Titlu plansa: PLAN DE SITUATIE
SEF PROIECT	ing. Alexandru Maroiu		1:500	
PROIECTAT	ing. Alexandru Maroiu		Data: 2021	
DESENAT	teh. Sabina Stroescu			
				Proiect nr. 1727_20a/2021 Faza: P.A.C. Plansa nr. PS - 04