


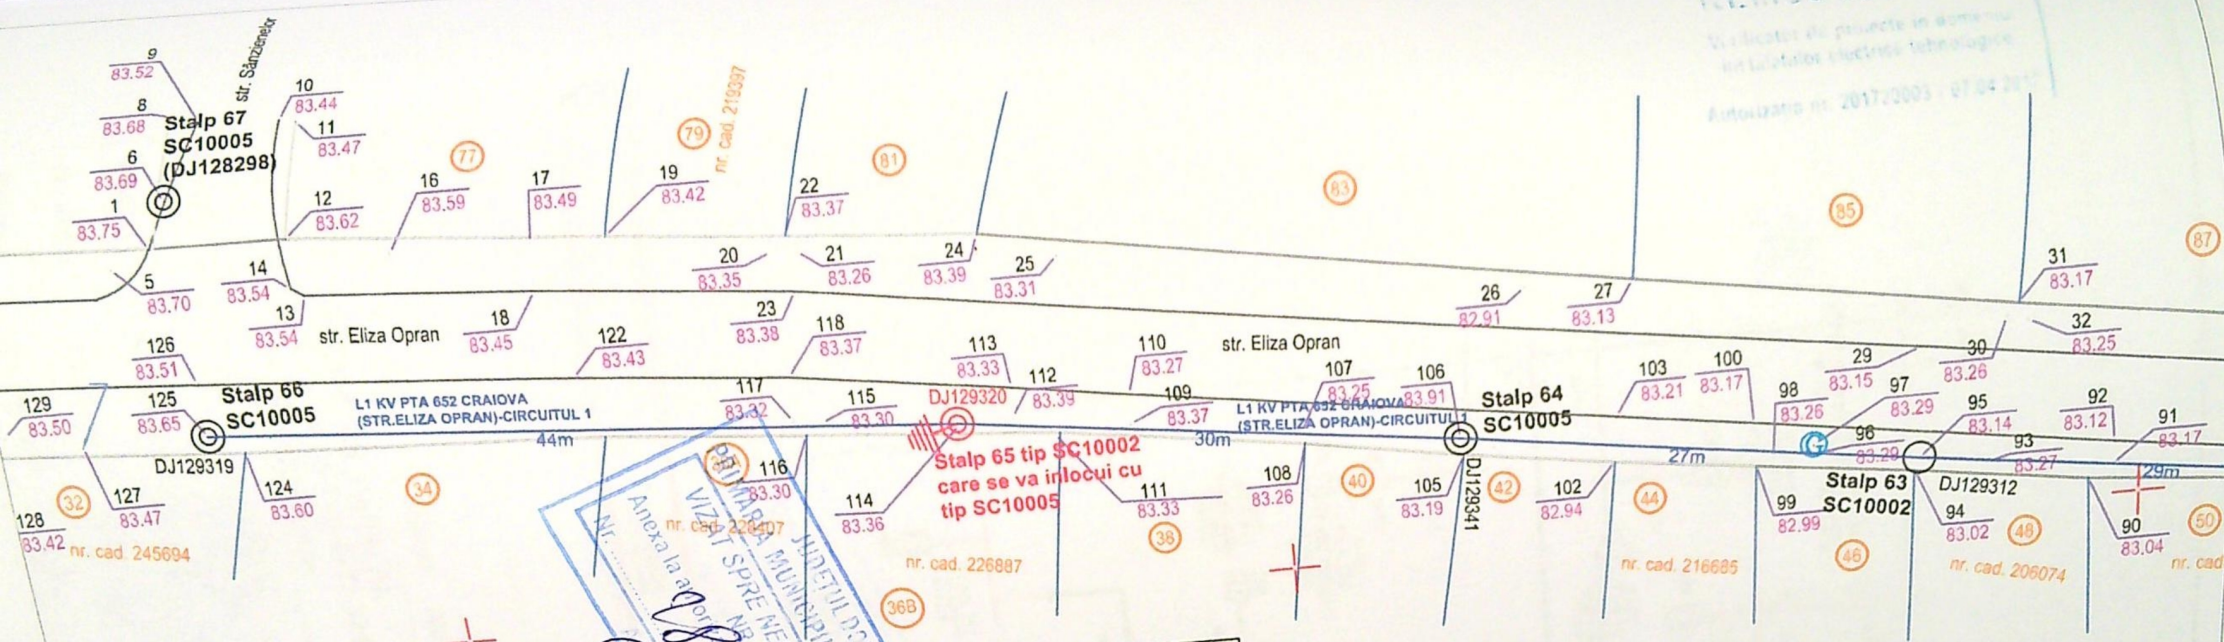

Legenda

- Limita teren studiat
- Limita proprietate
- Margine drum
- Numar postal
- Camin de gaze
- Identificator electronic
- Identificator stalp
- Garduri
- LEA 1KV existenta
- Stalpi existenti
- Stalp special proiectat
- Priza de pamant proiectata

Punct	X (N)	Y (E)
Stalp 63 ex.	316053.300	400187.300
Stalp 64 ex.	316057.100	400160.500
Stalp 65 pr.	316060.700	400130.900
Stalp 66 ex.	316063.900	400087.300

VERIFICATOR/ EXPERT		NUME	SEM NAT.	CERINTA	REFERAT / EXPERTIZA NR. / DATA	
SC ANDCOR SRL CARACAL STR. 1 Decembrie, Nr. 1A, TEL: 0722-324340 E-mail: office@andcor.ro					Beneficiar: DISTRIBUTIE ENERGIE OLTENIA SA	
SPECIFICATIE		NUME	SEM NAT.	Scara: 1:1000	Titlu proiect: Intarire retea jt in vederea racordarii utilizatorului George Constantin conform ATR nr.001100253715 din 22.11.2022, alimentat din PTA 652, Mun. Craiova, Jud. Dolj	
Director		Bălăceanu C.		Data: Dec. 2024	Faza: P.T.E/ P.A.C.	
Proiectat		Chirea A.			Pl. nr.: 2	
Desenat		Chirea A.			Titlu plansa: Plan de situatie proiectata	