

38

U.T.R. 1


LI 1

BI.1
P+4

U.T.R. 2
L.M.1
Z.S.1
Stegaru Alexandru
15.49
P+1

Proprietar Corp 10c - NICOLAI SILVIA
Domiciliu: Lps. Craiova, str. Petre Ispirescu nr. 25 B, Jud. Dolj
Proprietar Corp 20c - PETRESCU ANGEL
Domiciliu: Lps. Craiova, str. I.D. Silviu Bl. nr. sc.3, et.2, ap.11, Jud. Dolj

STR. PETRE ISPIRESCU

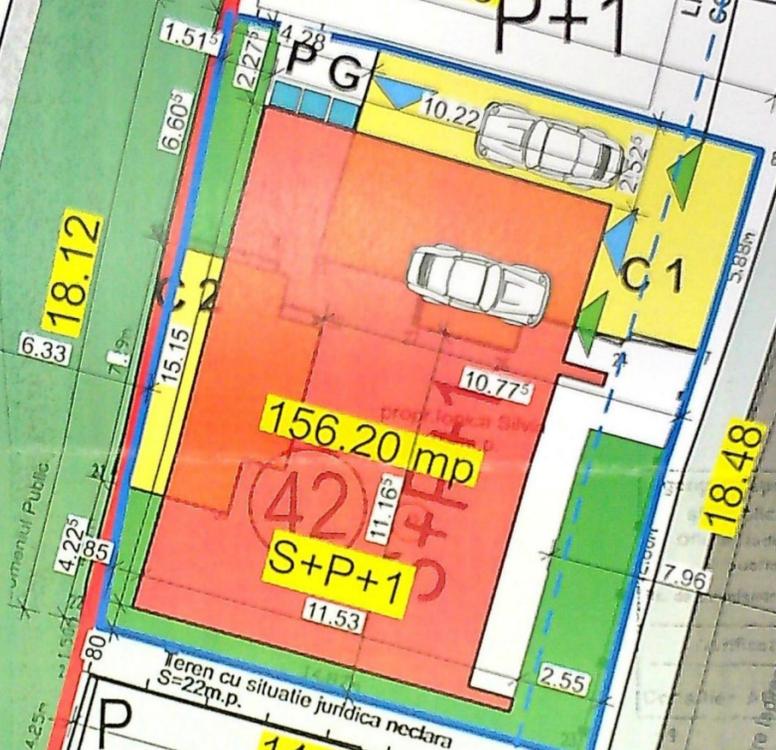

teren cu situatie juridica neclara
S=22m.p.
14.875

spatiu comercial
constructie provizorie P
42A

Oprea Colan
P+2+M
141171/2015 nc 21173

44
21173
C EVA CAD SRL

Nr. Pct.	X	Y
22	313714.202	406045.979
21	313718.619	406046.647
20	313725.709	406048.327
19	313731.977	406049.500
18	313731.207	406053.918
17	313728.617	406064.625
16	313722.890	406063.295
23	313710.620	406060.415
22	313687.018	406021.194

Suprafata 1Cc=280mp


Nr. Pct.	X	Y
1	313708.602	406044.700
2	313712.719	406045.755
5	313709.231	406059.726
3	313705.115	406058.671

UTR 2

ZS1

P.O.T. = 70.00 %
C.U.T. = 2.1
Rh_{max} - P+2
H_{max} = 12.20 m

CONSTRUCTII
PROPUSE SPRE
DESFIINTARE

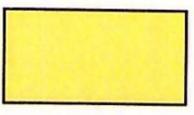


corp C1 - S.C. = 71.00 m²
- S.C.D. = 101.00 m²
corp C2 - S.C. = 29.00 m²

TOTAL - S.C. = 100.00 m²

Steren = 280.00 m²




CONSTRUCTII
PROPUSE NOI

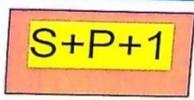

SPATIU VERDE
PLATFORMA
GUNOI

46.80 m²

3 LOCURI
PARCARE

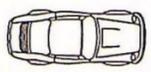

P.O.T. popus = 55.79 %
C.U.T. propus = 1.66
Rh_{max} - P+1
H_{max} = 10.75 ml

PG




ACCES
AUTO


ACCES
PIETONAL

VERIFICATOR / EXPERT
SEMNATURA: CERINTA: REFERAT / EXPERTIZA NR. DATA:
PRIMARIA M
VIZAT SF.
ANEXA LA AUT. DE CONSTRUCII
SCHEMARE
CRAIOVA

PROIECTANT
DIN ROMANIA
00090

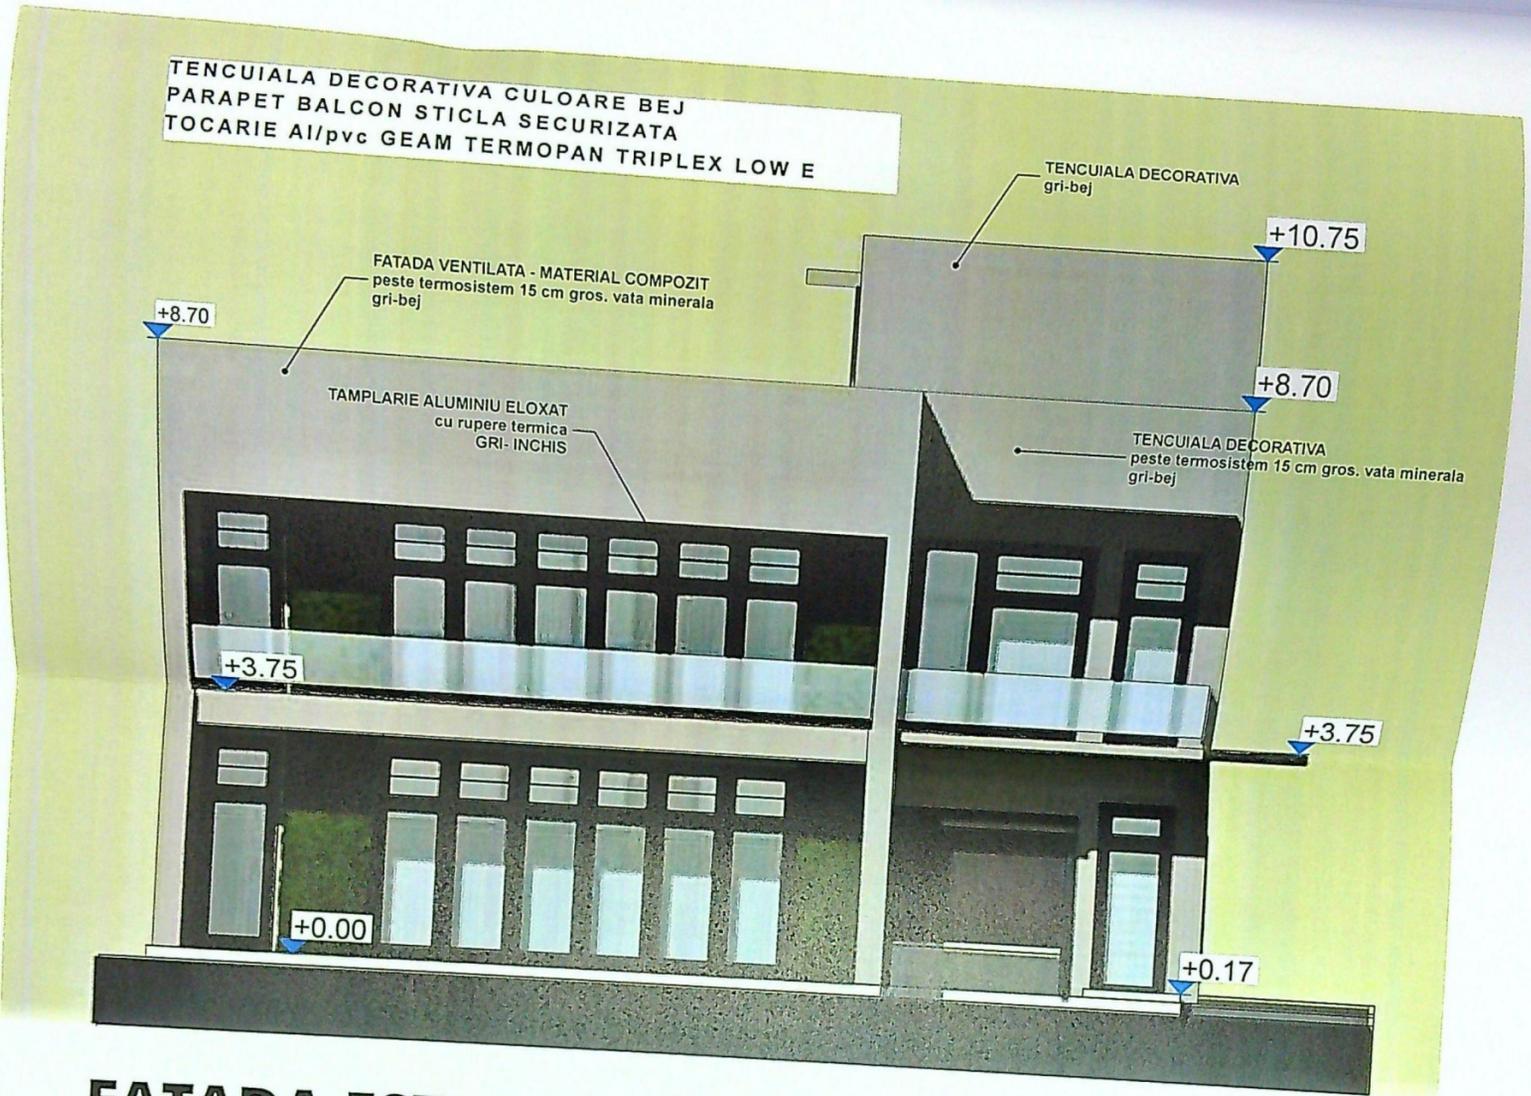

FATADA EST

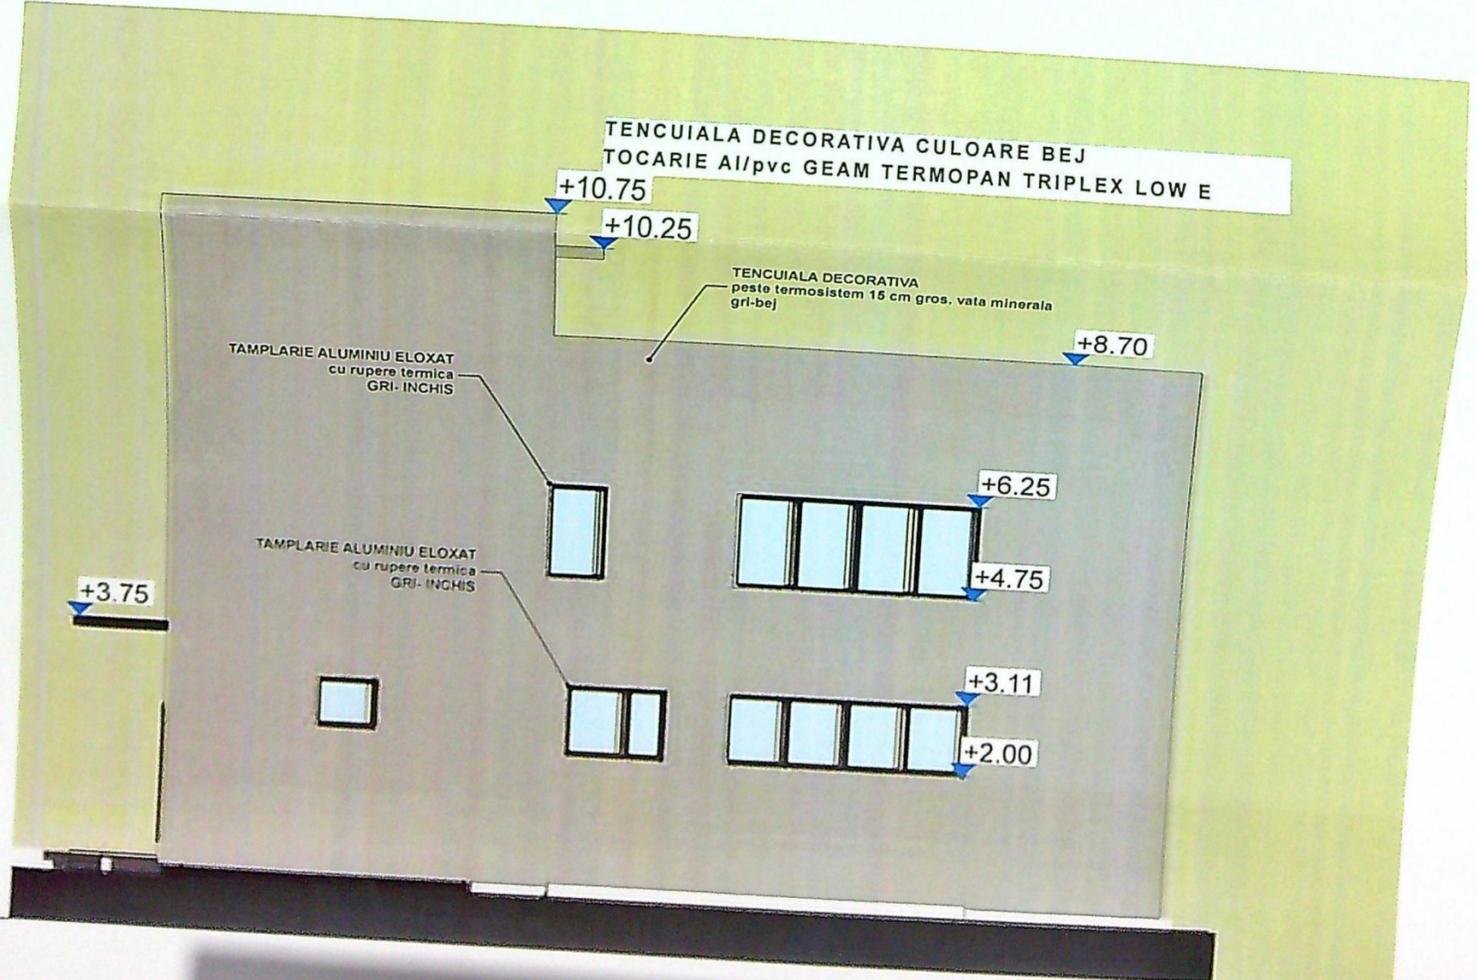

FATADA VEST

