



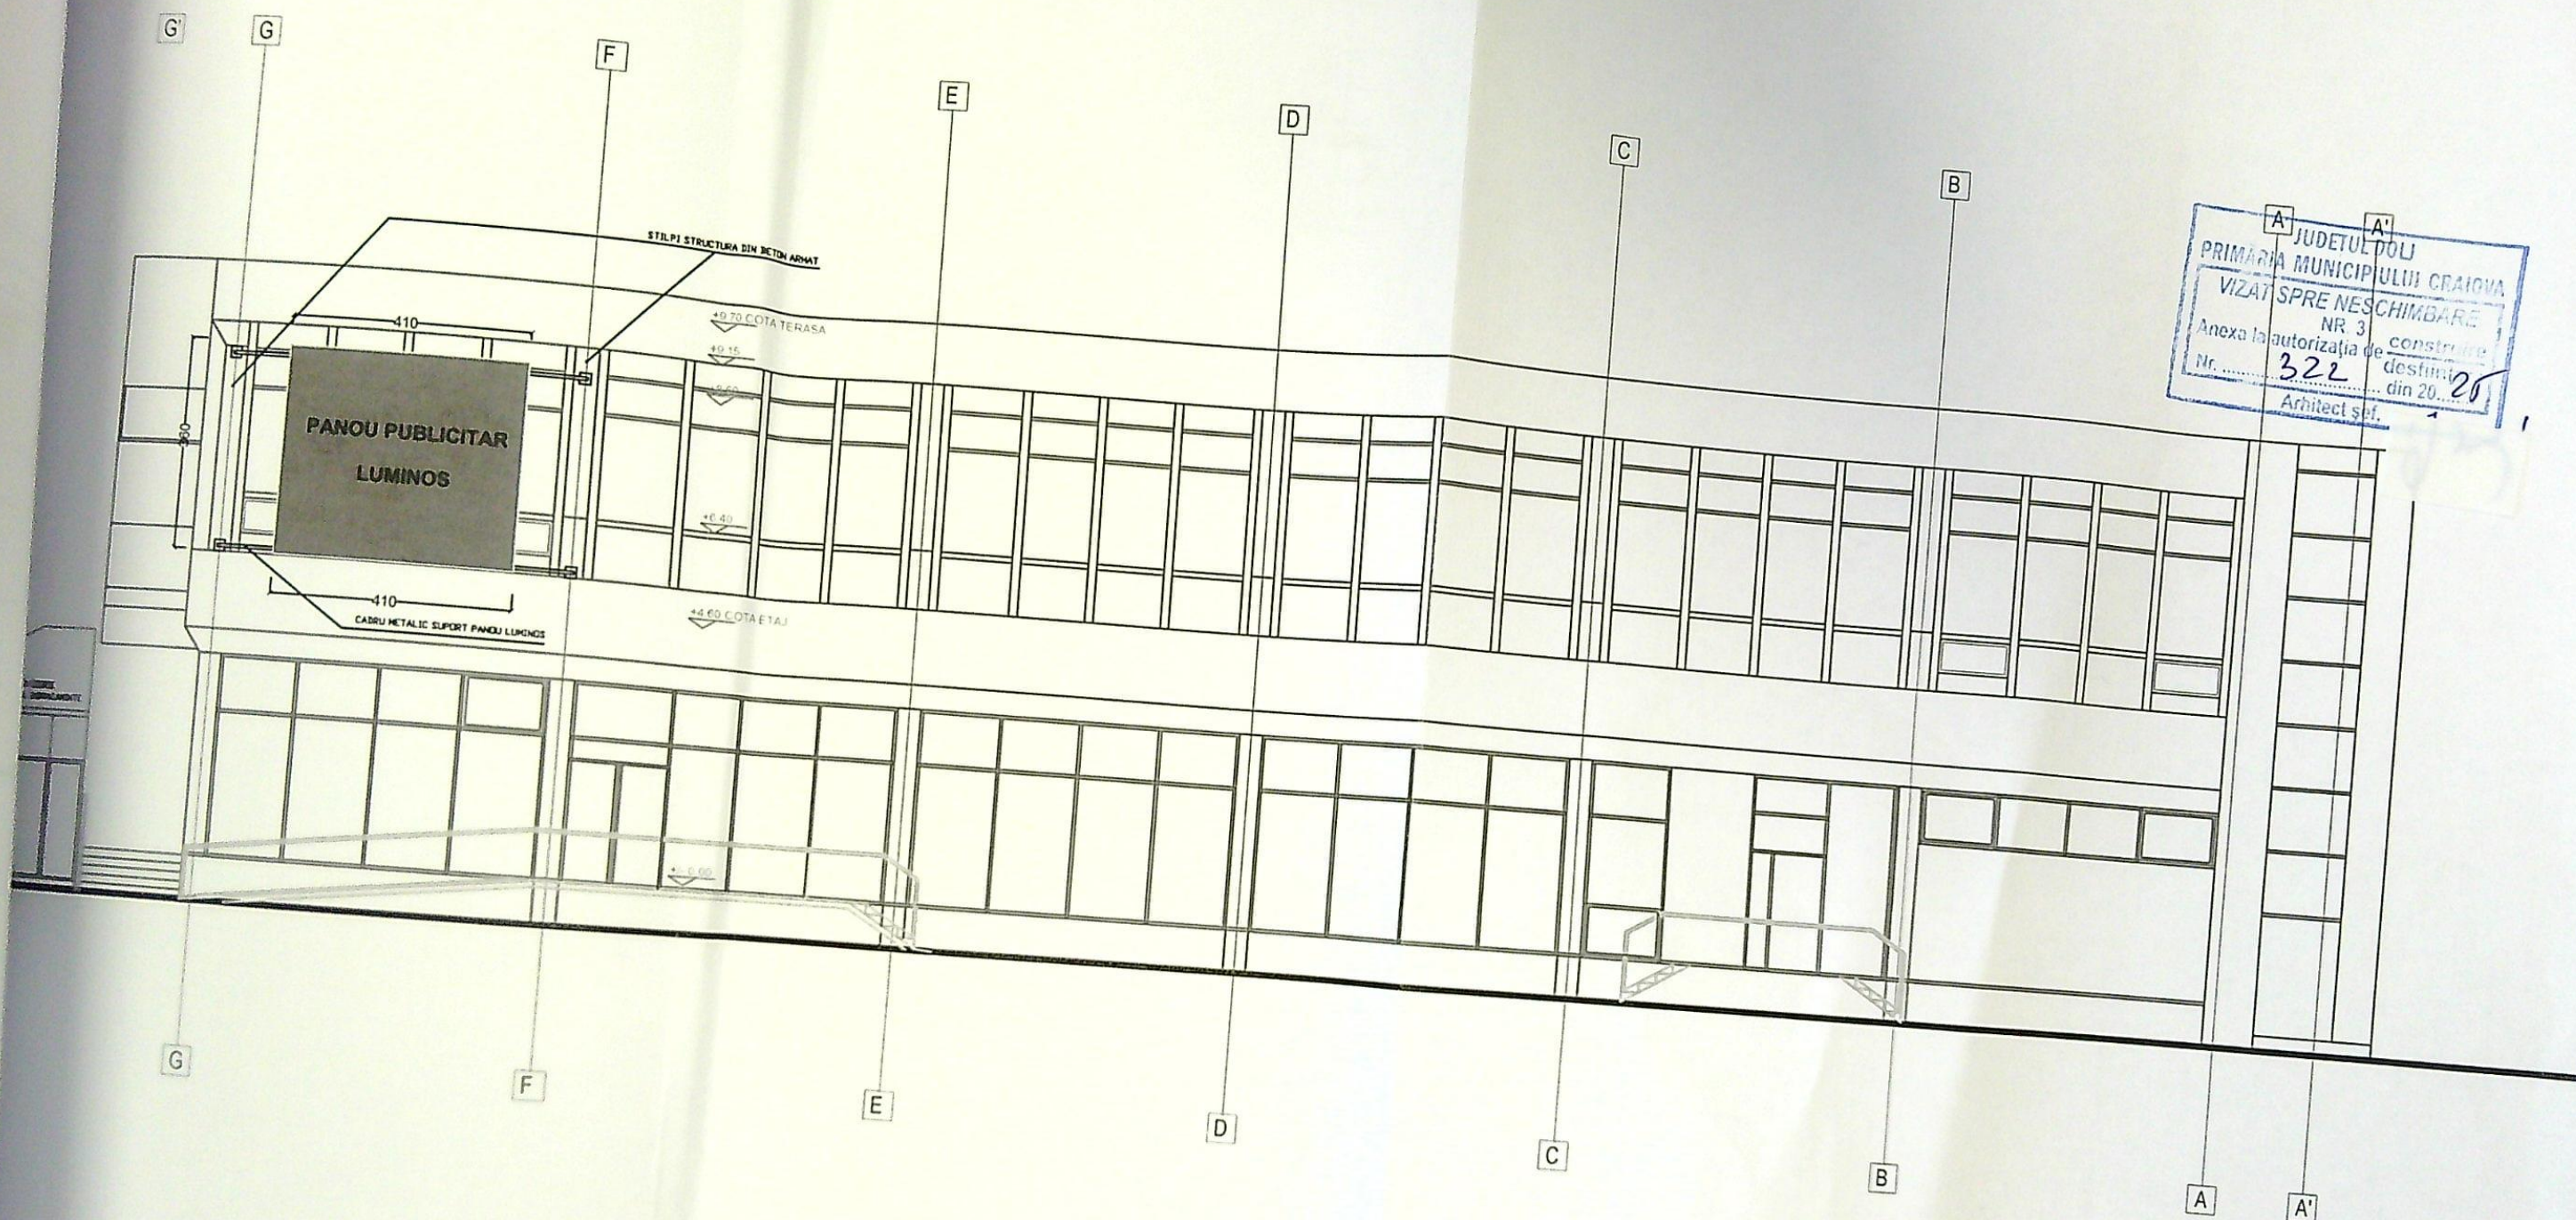

FATADA SUD-EST

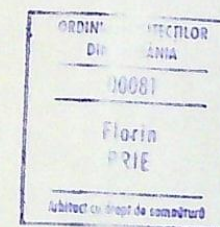

VERIFICATOR EXPERT	NUME	SEMNTURA	CERINTA	REFERAT EXPERTIZA NR / DATA
VERIFICATOR EXPERT	NUME	SEMNTURA	CERINTA	REFERAT EXPERTIZA NR / DATA
DECARH SOCIETATEA COMERCIALA DECARH STUDIO SRL REG.COM. J16/1177/2012 - C.U.I. 30475968 BD. 1 MAI 77, BLOC 26, APARTAMENT 10 MUNICIPIUL CRAIOVA, JUDETUL DOLJ		BENEFICIAR S.C. ALIA S.A. prin dl. MIC GHEORGHE		
SPECIFICATIE	NUME	SEMNTURA	SCARA	PROIECT DS 827
SEF PROIECT	arh. FLORIN PRIE		DATA	FAZA
PROIECTAT	arh. FLORIN PRIE		AUGUST 2024	C.U. + D.T.A.C.
DESENAT	arh. FLORIN PRIE		TITLU PLANSA	PLANSĂ
			INLOCUIESTE PLANSA NR.:	FATAD SUD-EST
			DIN DATA DE:	AG