



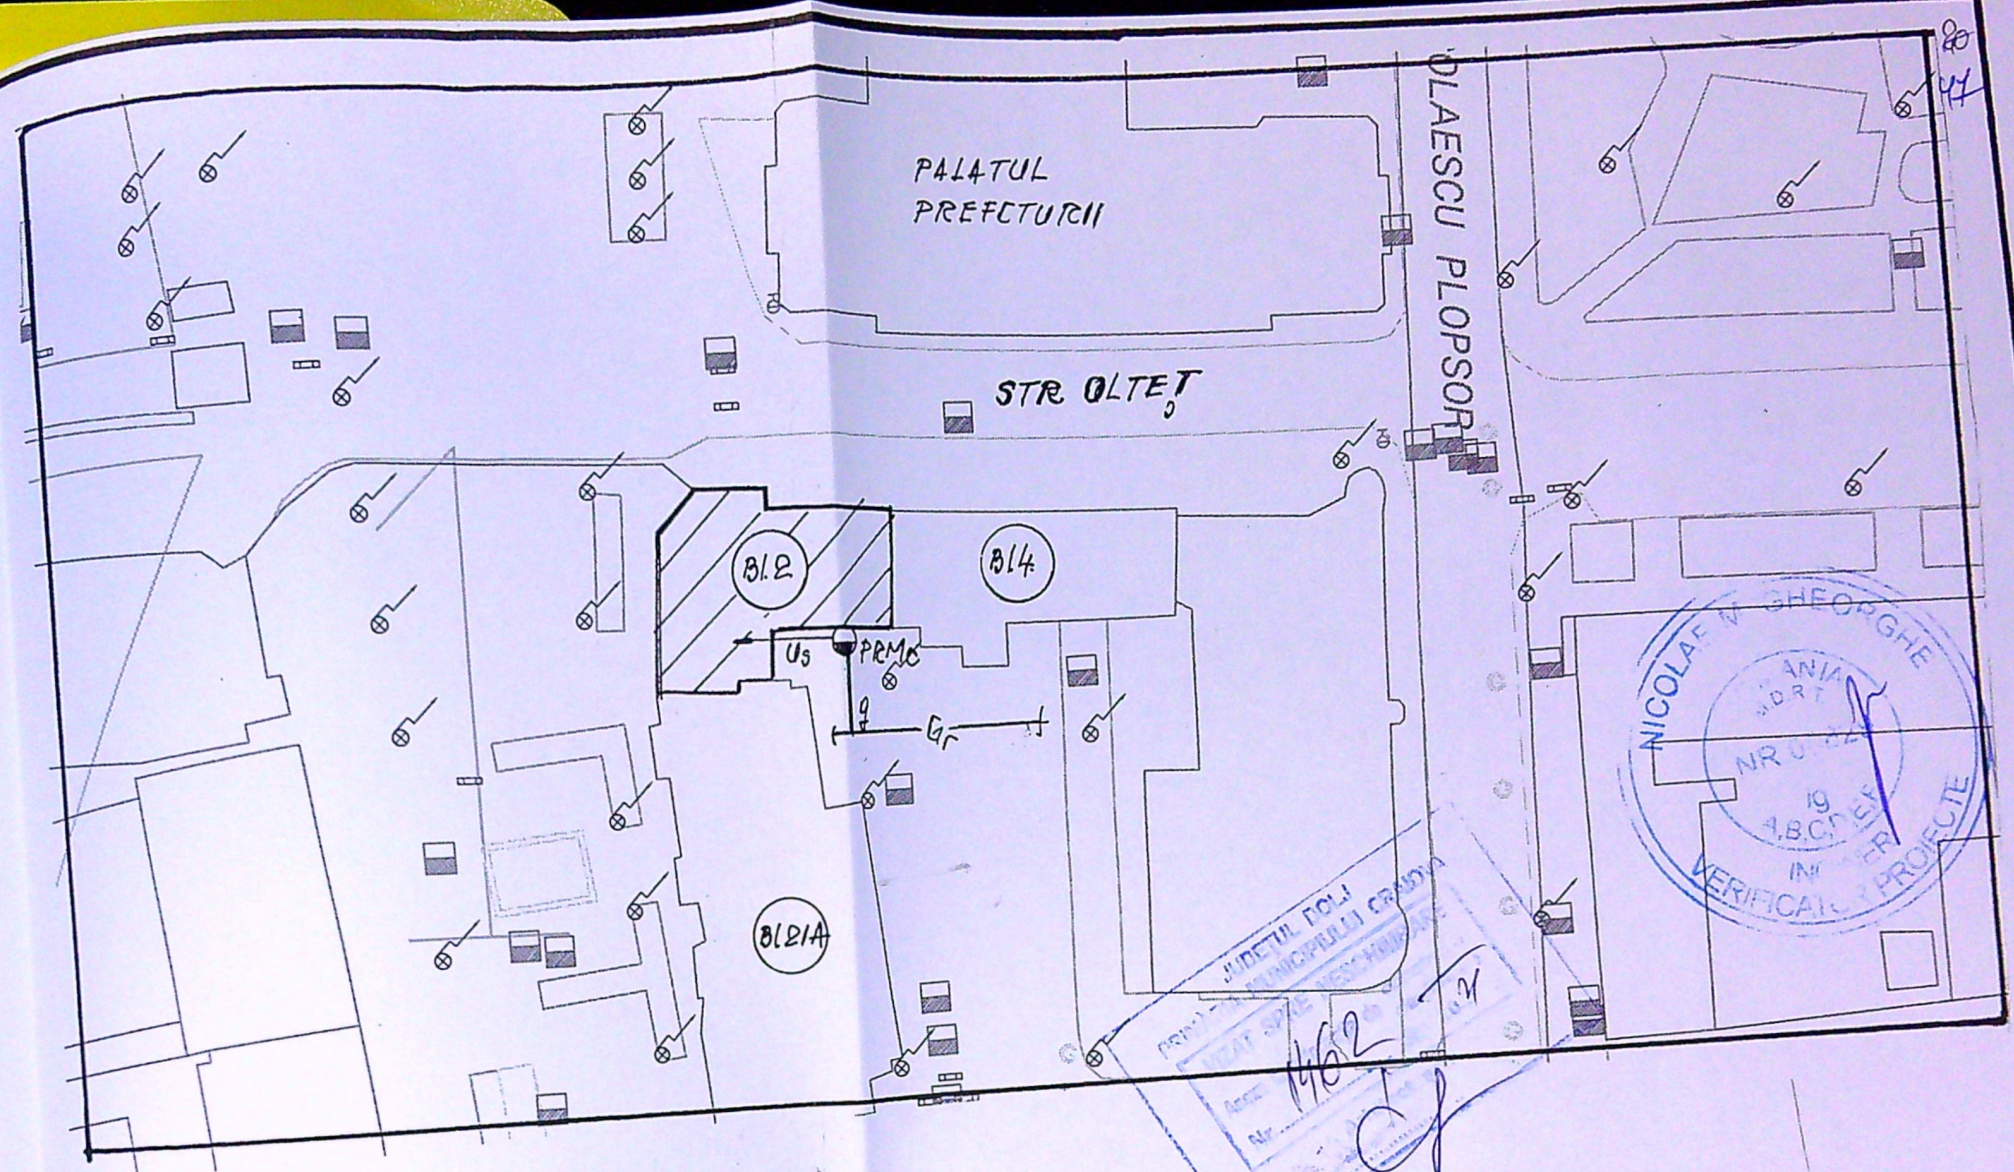


LEGENDA

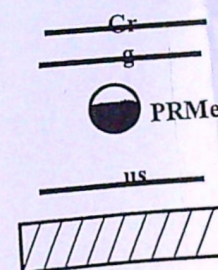

Conducta gaze naturale presiune redusa existenta montata ingropat
Bransament gaze naturale presiune redusa existent de 40mm PE100SDR11

Post reglare masurare gaze naturale existent (RTG25, G6)

Instalatie utilizare gaze naturale separata proiectata
Imobil pentru care se proiecteaza instalatia de utilizare gaze nat.

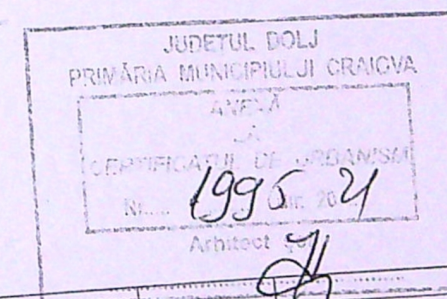

expert ing. Dumitrescu Danut			A1		595/08.12.21		
SC ACMD TEHNO PROIECT SRL						Beneficiar: BRAJOU DANIELA CRINA	Pr.nr 129/2021
J16/1806/2021 Aut.nr. 20395/03.08.2021 (valabila pana la 02.03.2026) Tel: 0745771191; e-mail: tehno.proiect@val.ro						Adresa: CRAIOVA, STR. OLTET, NR. 2, BL. 2, SC.1, AP.13	
SPECIFICATIE	NUME	SEMNA-TURA	SCARA	SEPARARE INSTALATIE UTILIZARE GAZE NATURALE IN VEDEREA CONTORIZARII PE APARTAMENTE		Faza CU	
SEF PROIECT	Ing. Draghici M.	ACMD TEHNO PROIECT S.R.L. CRAIOVA - ROMANIA	1: 500			G1	
PROIECTAT	Ing. Draghici C.						
DESENAT	Ing. Draghici C.		DATA: 2021	PLAN DE SITUATIE			