


RELEVEU
Apartment 2 camere
Scara 1:100

Nr. cadastral al terenului	Suprafata (mp)	Adresa Imobilului
20562/1-19	39,72	Craiova, Str. Nanterre, nr. 13, bl. D12, sc. 2, ap. 3, Judetul Dolj.
Carte Funciara colectiva nr.	UAT	Craiova
Cod unitate individuala (UI)	Carte Funciara Individuala nr.	

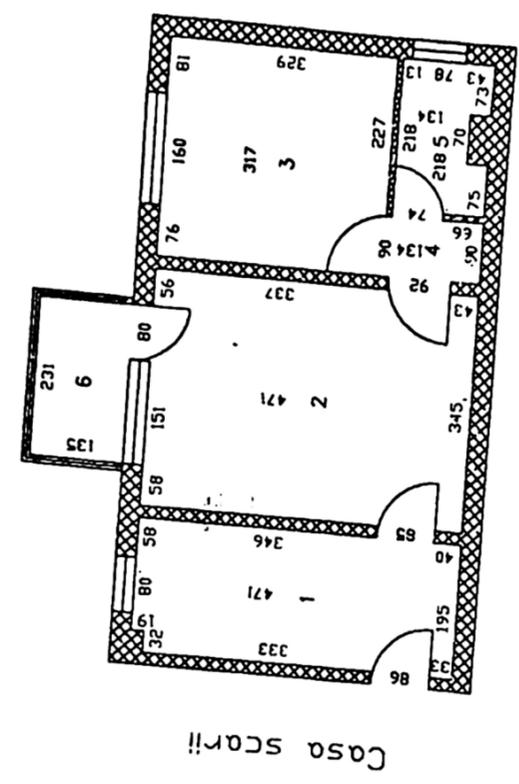


Ap. 4

Nr. Incapere	Denumire Incapere	Suprafata (mp)
1	bucatarie	9,12
2	sufragerie	16,25
3	dormitor	10,43
4	scs	1,21
5	bale	2,70
6	balcon	3,00




Executant:	SC PRO CAD SRL	Suprafata usile mp	42
	Imp. POPESCU C Ion	Suprafata toala	3,38

Receptionat

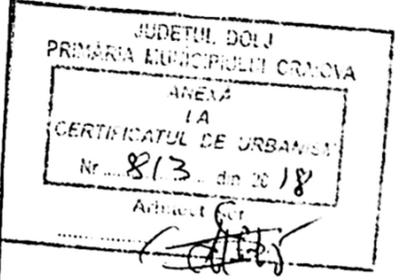



Sc balcon - intrare in legalitate = 1,30x2,30 = 3,0mp
 Sd balcon - intrare in legalitate = 3,0mp

VERIFICATOR/ EXPERT	NUME	REFERAT / EXPERTIZA NR. / DATA
S.C. DAL DE		
Beneficiar:	RISTEA FLOREA si RISTEA AURELIA ILEANA	Pr. simbol 67/2018
	Construire Balcon P sub Balcon existent Intrare in Legalitate, Craiova, str. Nanterre nr. 13, bl. D12, sc. 2, apt. 3	FAZA D.T.A.C.
Se		
Pro		
Desen		
	Scara 1/100	
	Data elaborari 16.04.2018	
		PLAN SITUATIE

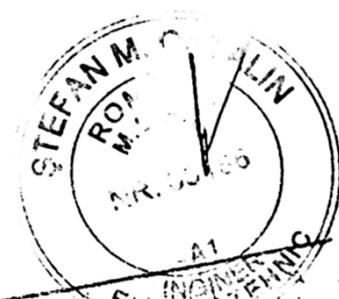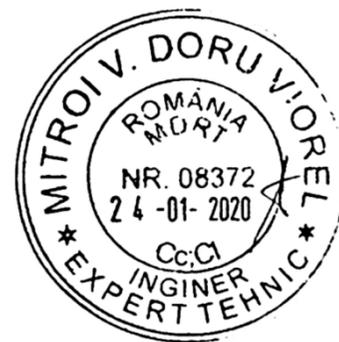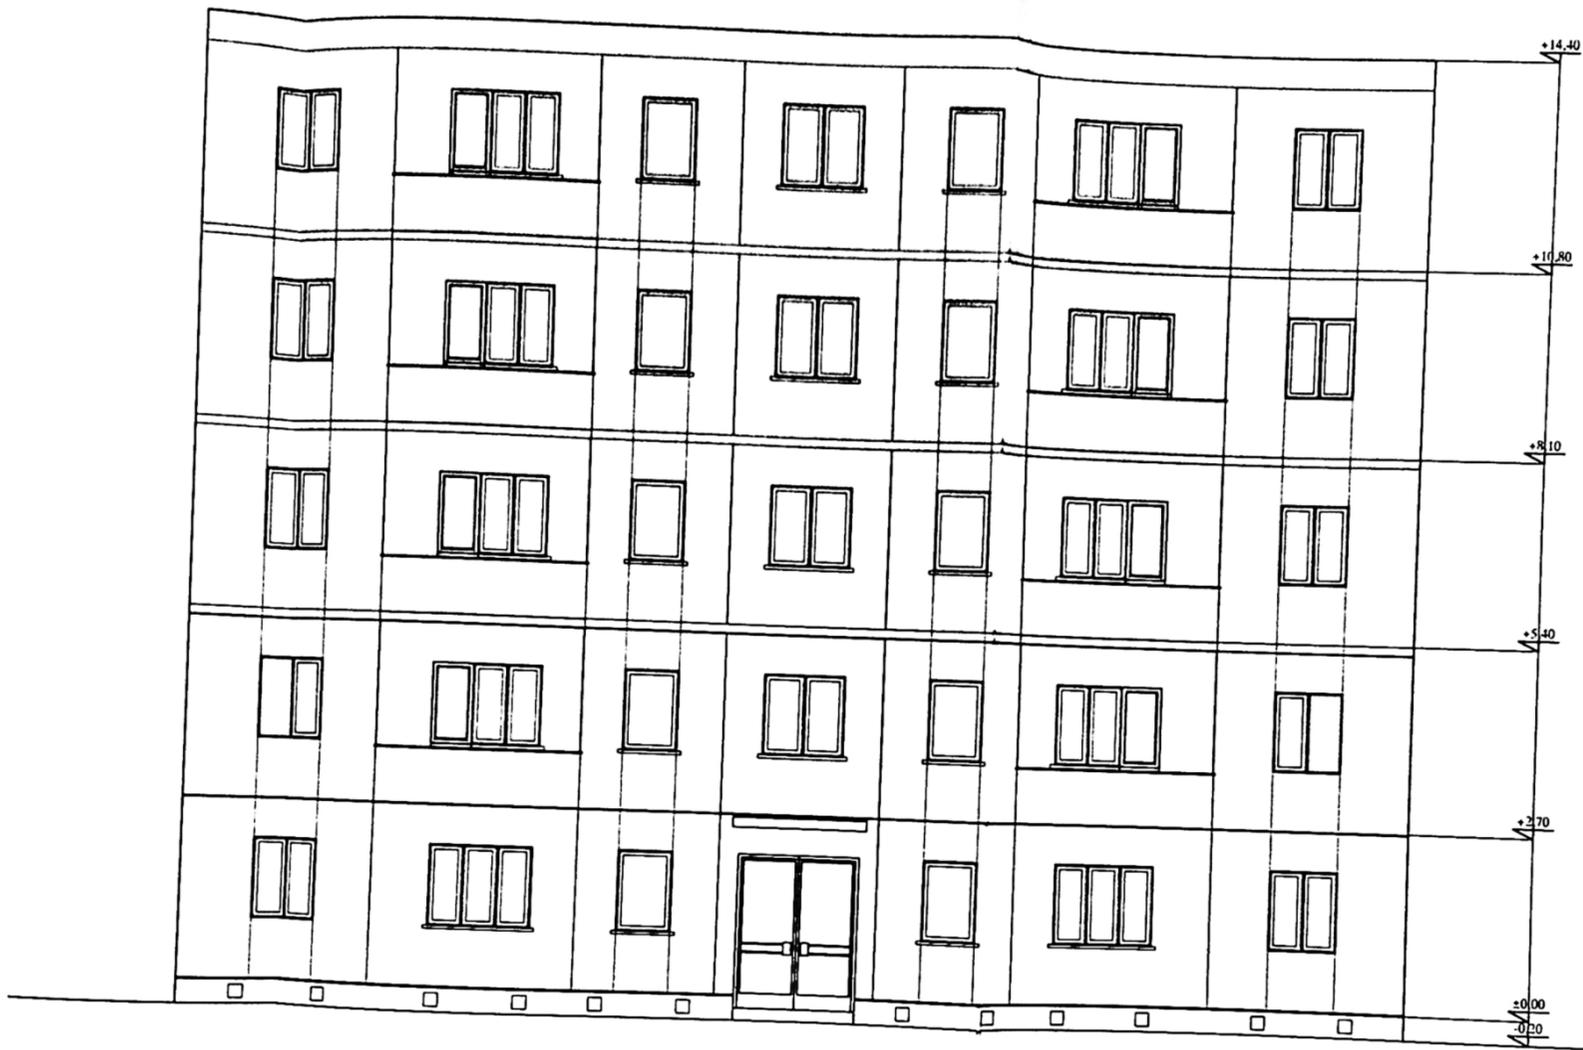

Stamp with handwritten text: 437, 2020, and other illegible markings.

VERIFICATOR/ EXPERT	NUME	SEMNATURA	CERINTA	RI .HAT / EXPERTIZA NR. / DATA
	SC DAL DESIGN SRL C. II 1 2327581. J16/2382/1995		A1	
				Beneficiar: RISTEA FLOREA si RISTEA AURELIA ILEANA Pr. nr. 67/2018
				Construire Balcon P sub Balcon existent Intrare in Legalitate, Craiova, str. Nanterre nr. 13, bl. D12, sc. 2, apt. 3 Fazn D.T.A.C.
				Propunere - Fatada Principala A - 20

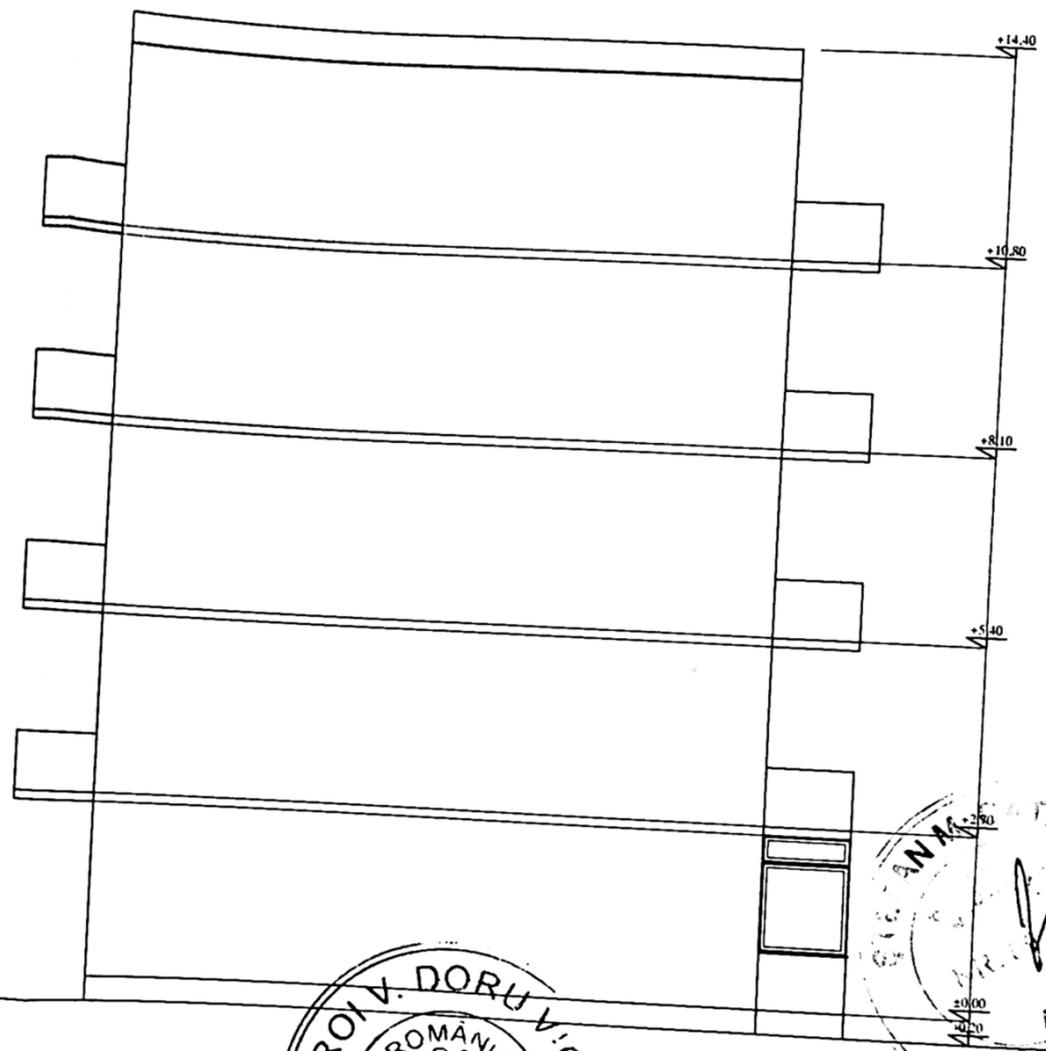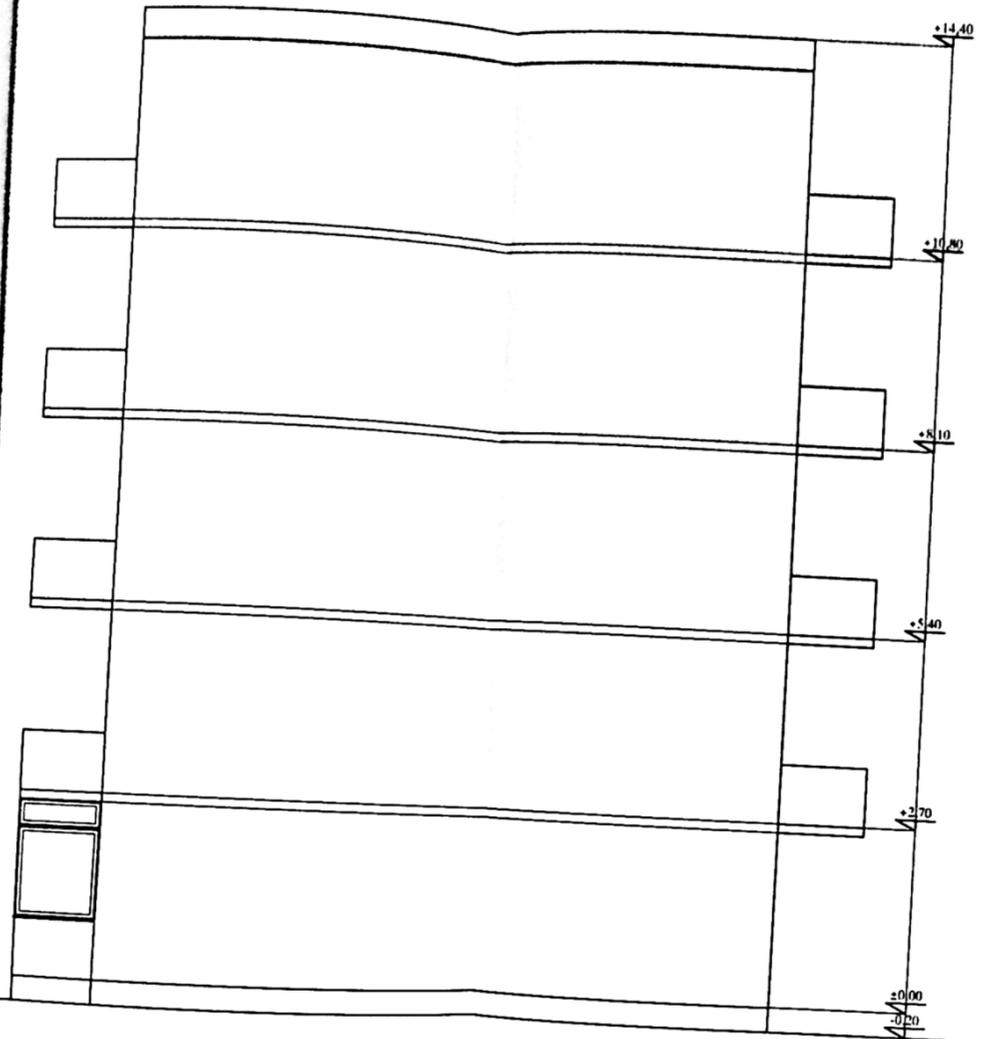

MITROI V. DORU VIOREL
 ROMANIA
 MDRPT
 NR. 08372
 24-01-2020
 Cc:Cl
 INGINER
 EXPERT TEHNIC

ANALIN
 2020
 21

PROIECT DE
 VIZAT SERE NECONSTRUIT
 434

VERIFICATOR/ EXPERT	NUME	SEMNATURA	CERINTA	REF.
Beneficiar:				
RISTEA FLORINA RISTEA AURELIA MARIANA				Pr. nr. 67/2018
Construire Balcon P sub Balcon existent Intrare in Legalitate, Craiova, str. Nanterre nr. 13, bl. D12, sc. 2, apt. 3				Faza D.T.A.C.
Propunere - Fatade Laterale				A - 21