


Petrescu Constanta


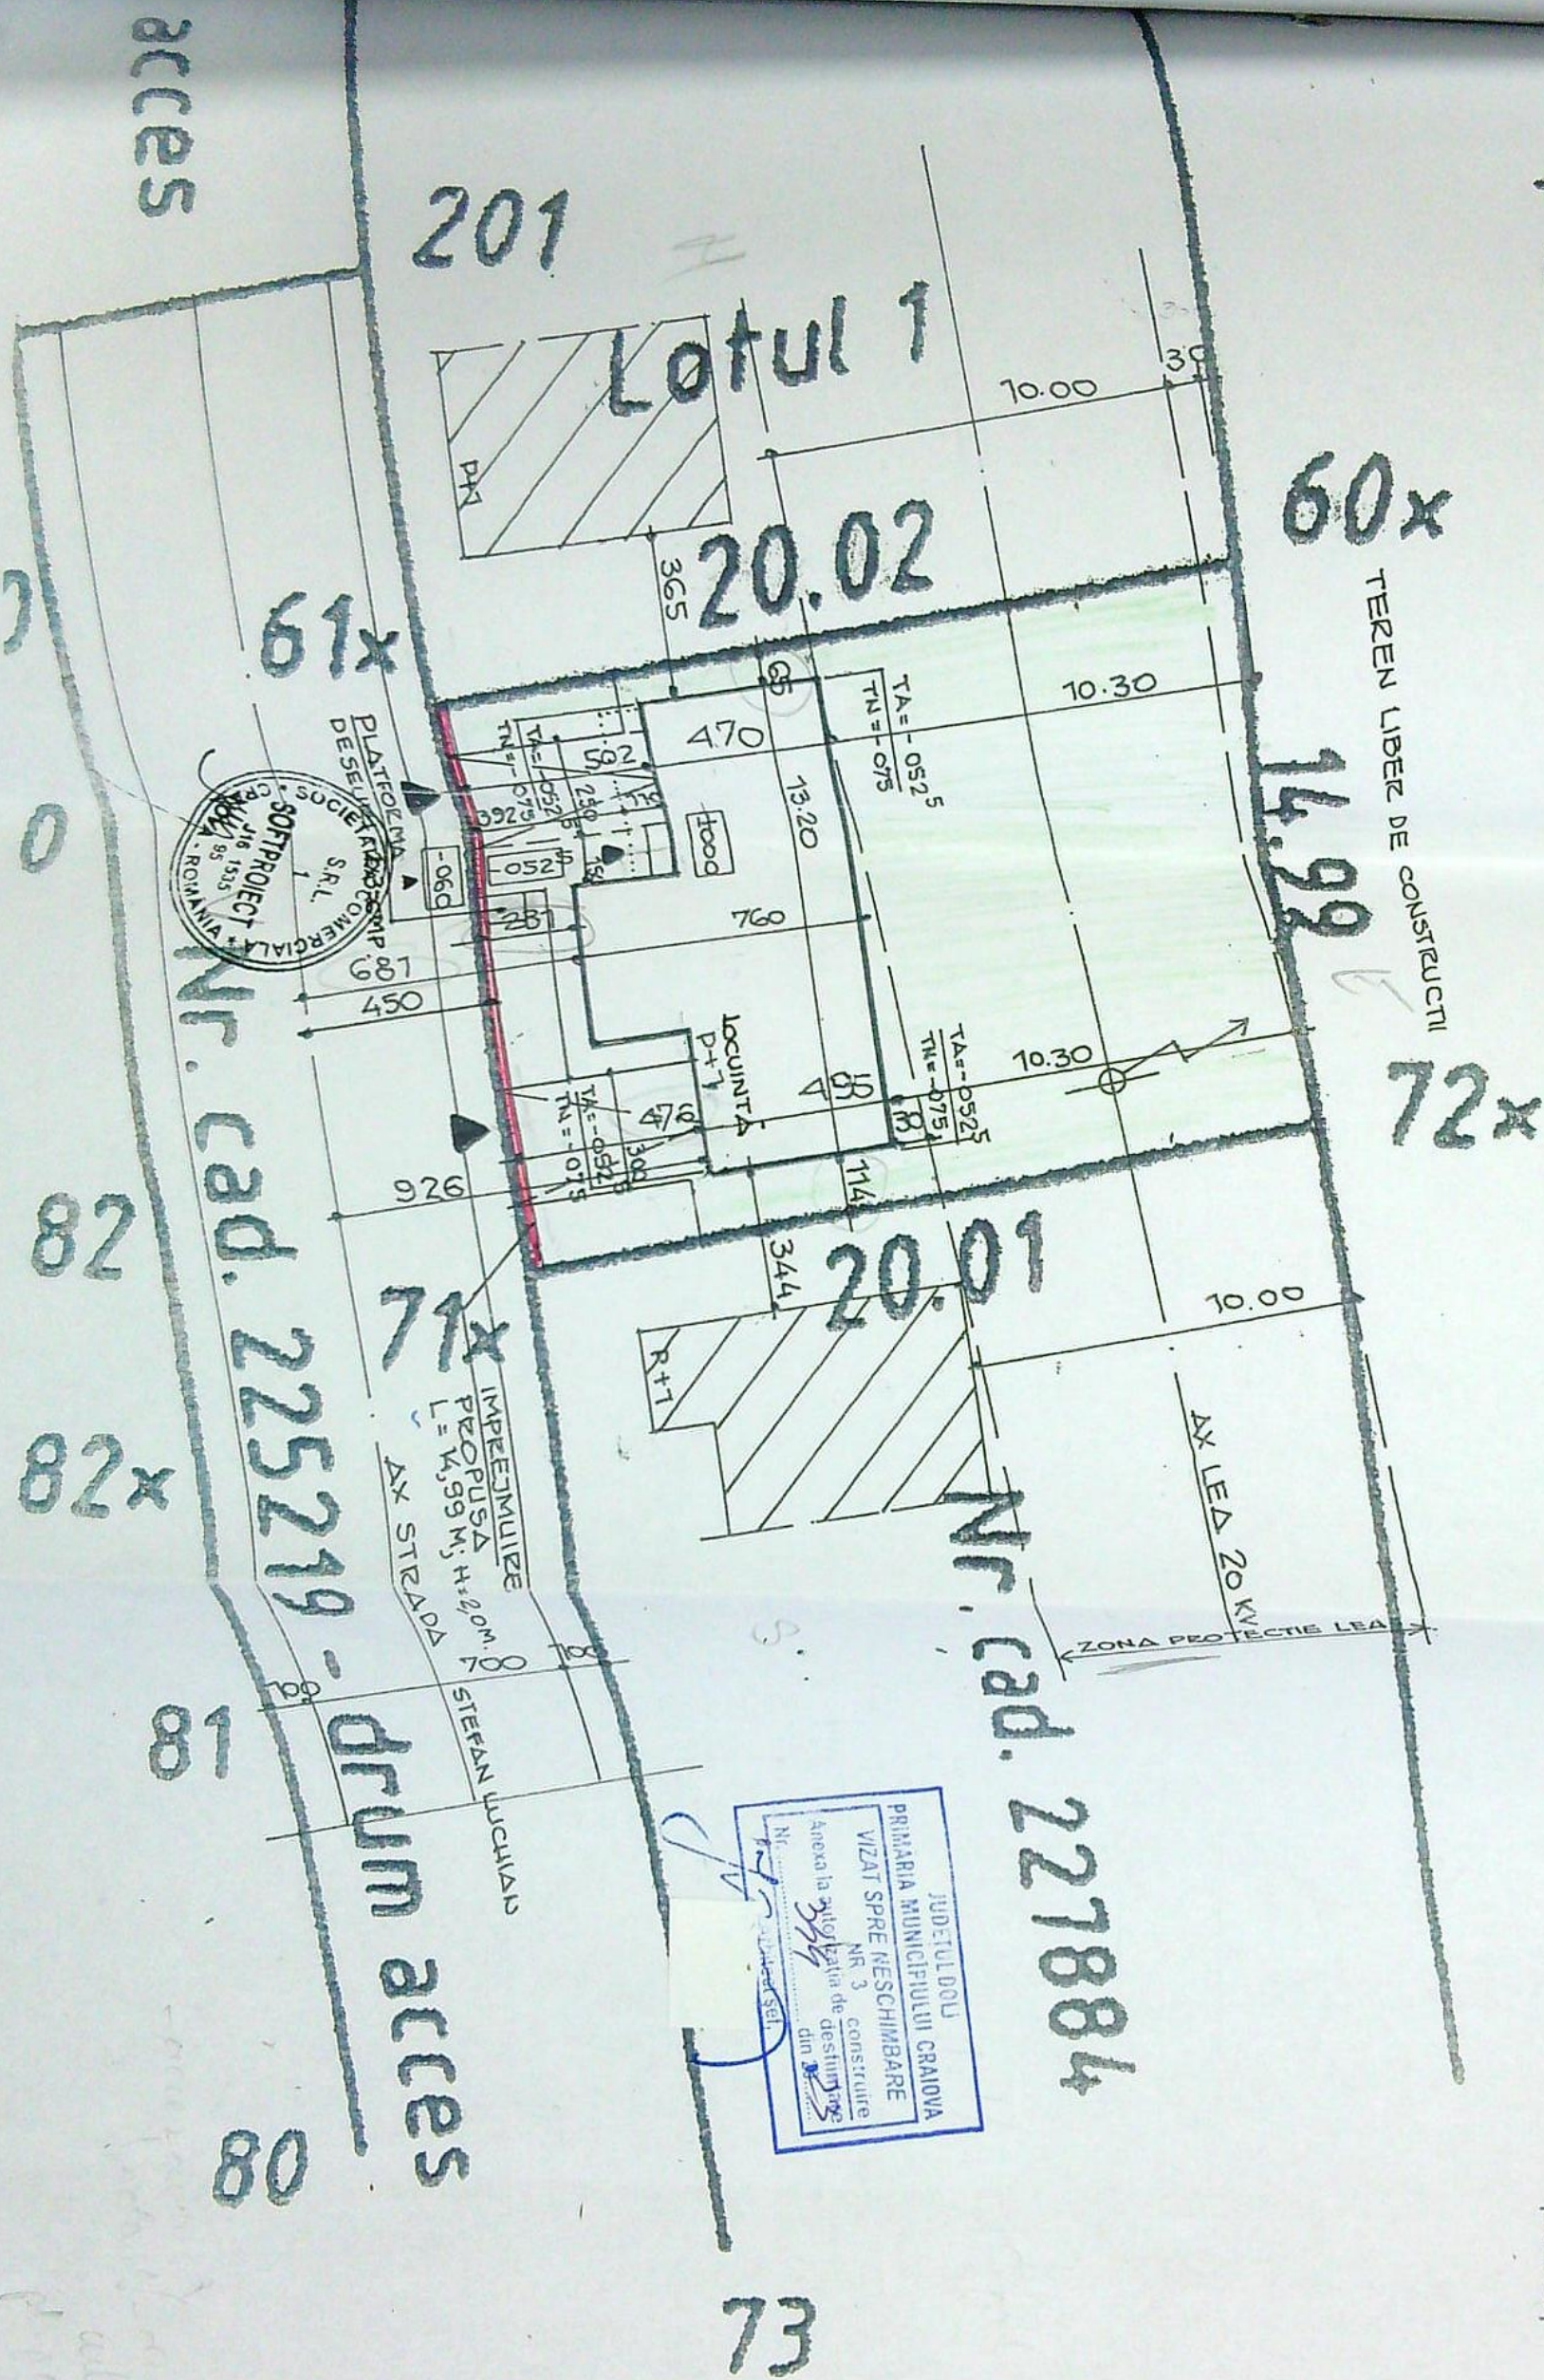


LEGENDA

	LOCUINTA P+1 - PROPUASA
	LOCUINTE P+1 - EXISTENTE
	LOCURI PARCARE PROPUSE - 2
	IMPREJMUIRE PROPUASA
	ACCES AUTO SI PIETONAL
	ZONA PROTECTIE LEA - EXISTENTA


CATEGORIA DE IMPORTANT = D; CLASA DE IMPORTANTA = IV

VERIFICATOR/ EXPERT	NUME	SEMNTURA	CERINTA	REFERAT / EXPERTIZA NR/DATA	
SC SOFTPROJECT SRL J16/1535/1995				Beneficiar: MARICA GHEORGHE	Pr. nr. 1671 2022
SPECIFICATIE	NUME	SEMNTURA	Scara: 1:200	Titlu proiect: CONSTRUIRE LOCUINTA P+1 SI IMPREJMUIRE TEREN, mun. Craiova, str. Stefan Luchian, nr. 17	Faza DTAC PTH
SEF PROIECT	Arh. CISMARU ADRIANA		Data: 29.01 2023	Titlu planşa PLAN DE SITUATIE	Pl. nr. A 2'
PROIECTAT	Arh. CISMARU ADRIANA				
DESENAT	Arh. CISMARU ADRIANA				

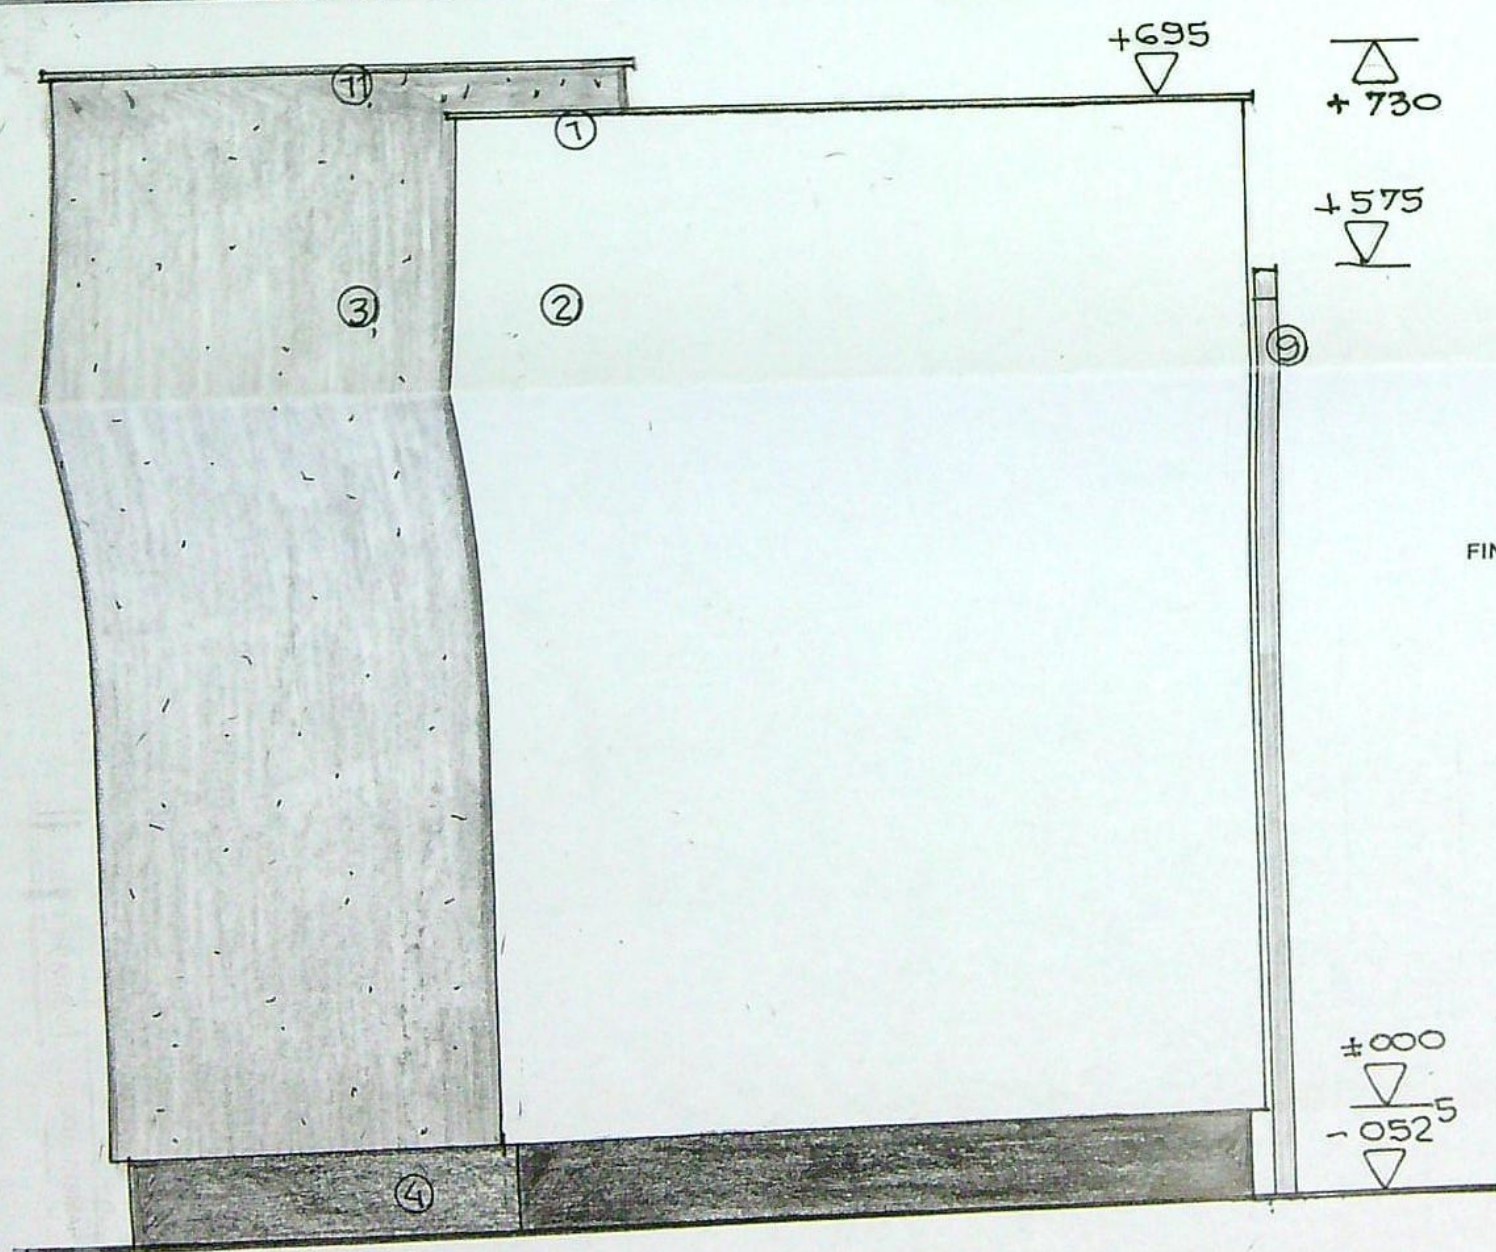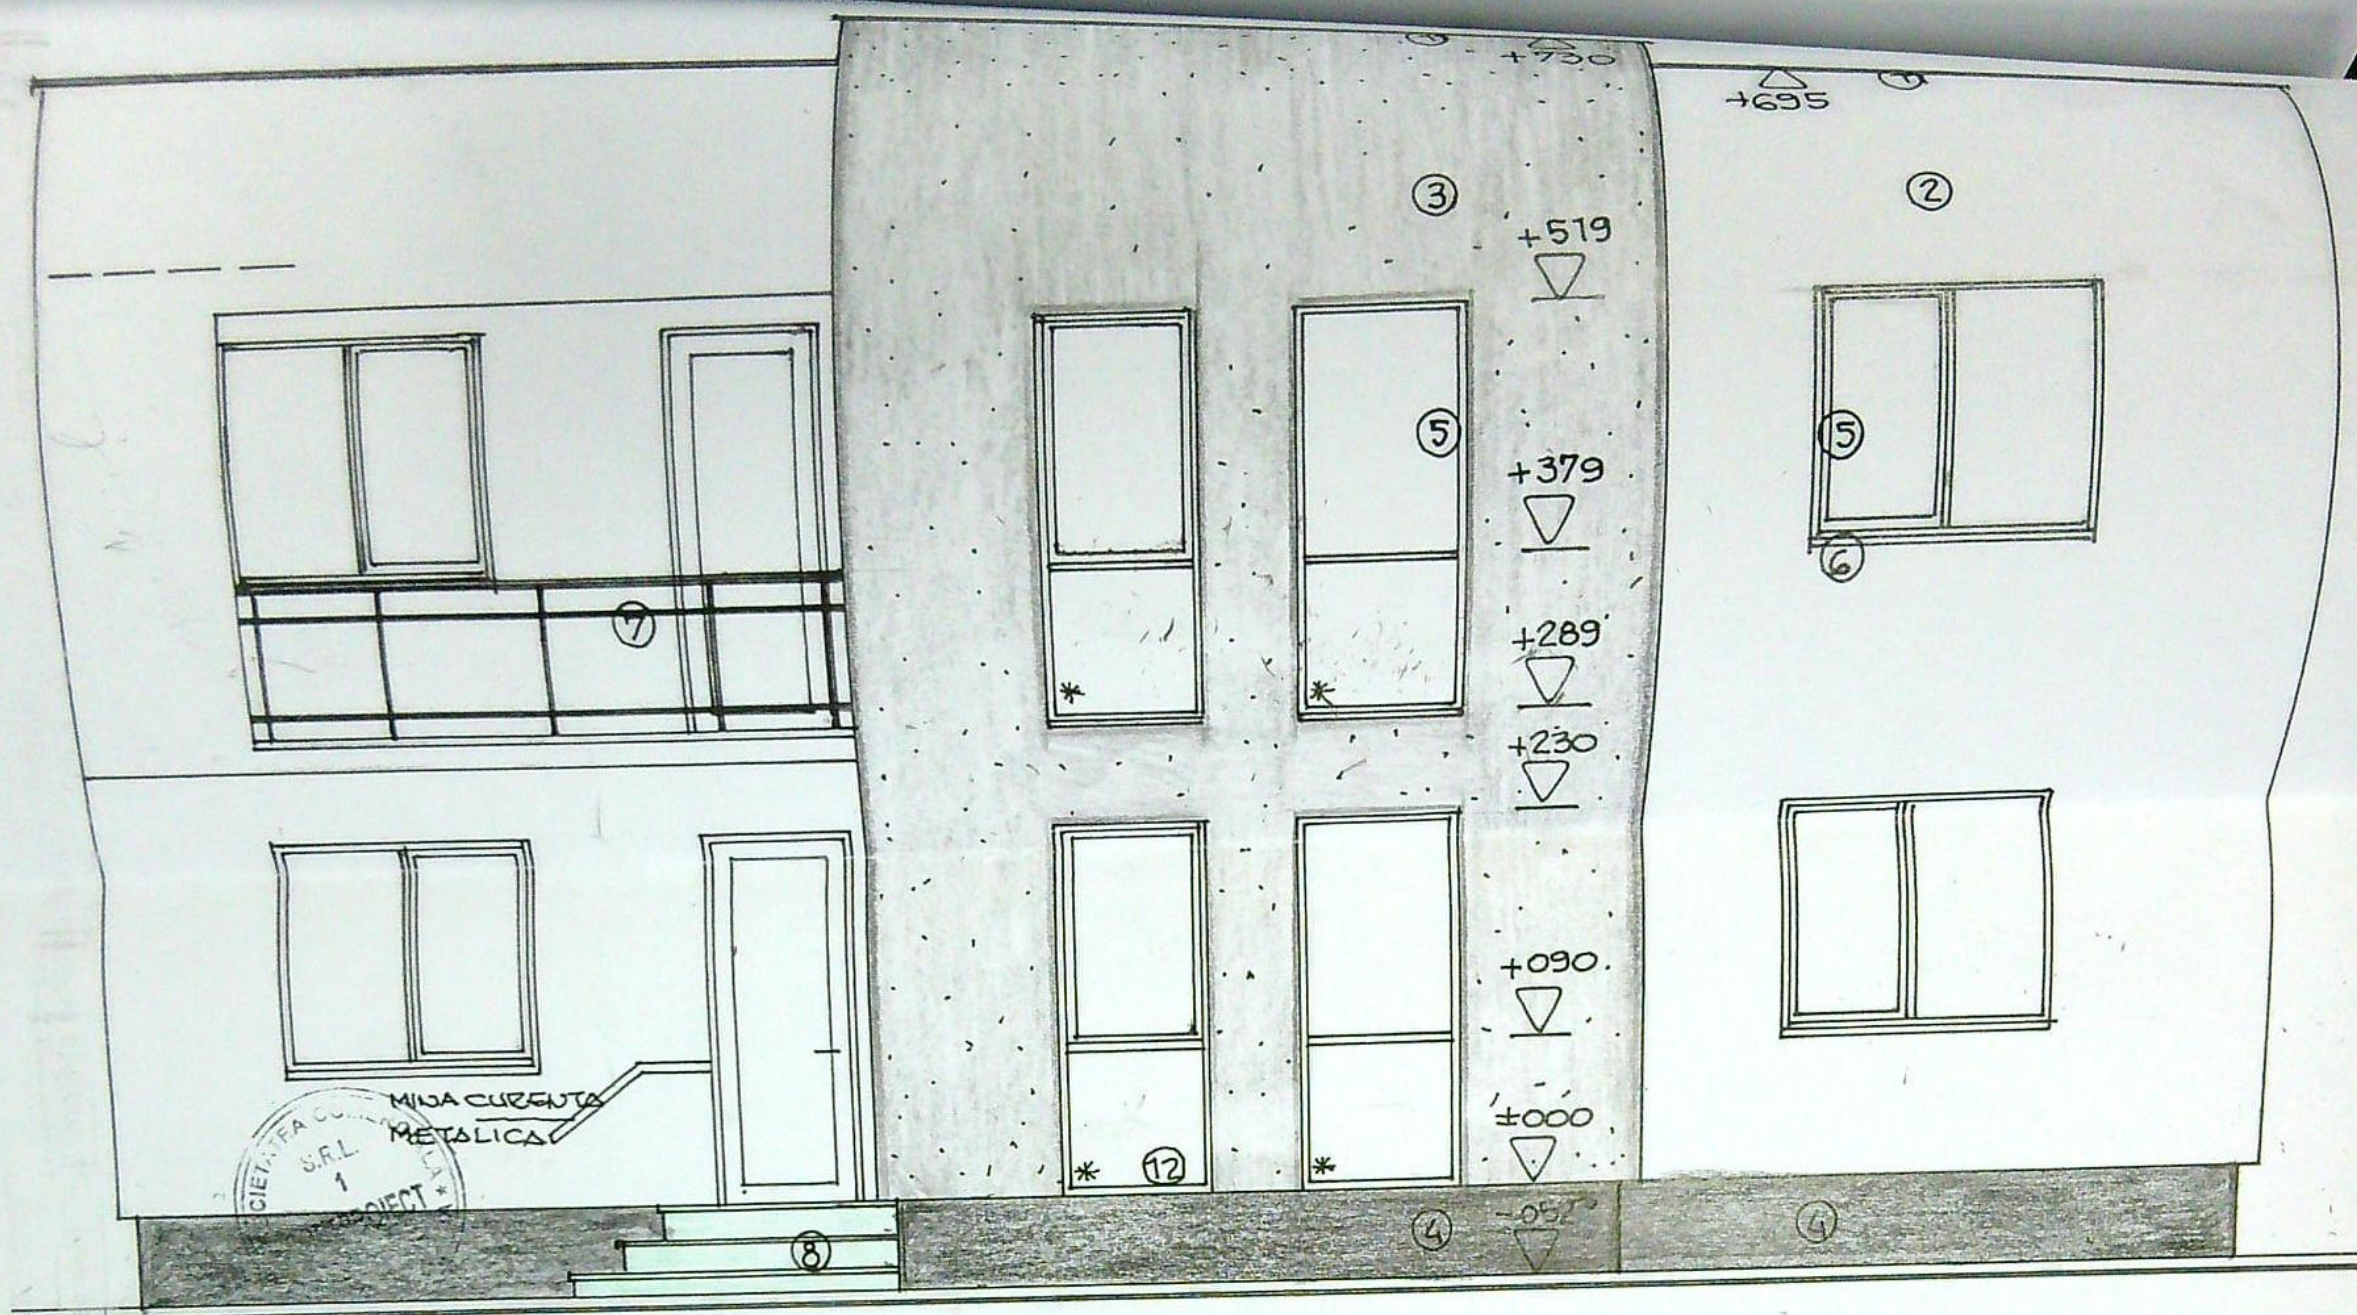


FINISAJE EXTERIOARE

- 1- INVELITOARE TABLA / gri
- 2- PERETI CU TENCUIELI DECORATIVE / alb
- 3- PLACAJ PIATRA NATURALA / gri inchis
- 4- SOCLU CU TENCUIELI DECORATIVE / gri inchis
- 5- TIMPLARIE PVC/alb
- 6- GLAF PVC / alb
- 7- BALUSTRADA METALICA DECORATIEVA
- 8- TREPTE SI CONTRATREPTE CU PLACAJ GRESIE ANTIDEPAPANTA / verde
- 9- JGHEABURI SI BURLANE din tabla o 120mm/ gri
- 10- PAZI SCIND. RASIN. DREAPTA / verde
- 11- GLAG DIN TABLA / gri
- 12- OCHURI FIXE CU GEAM SECURIZAT

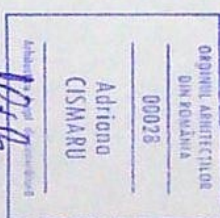




CATEGORIA DE IMPORTANT = D; CLASA DE IMPORTANTA = IV

VERIFICATOR/ EXPERT	NUME	SEMNTURA	CERINTA	REFERAT / EXPERTIZA NR./DATA	
SC SOFTPROIECT SRL J16/1535/1995				Beneficiar: MARICA GHEORGHE	Pr. nr. 1671 2022
SPECIFICATIE	NUME	SEMNTURA	Scara: 1:50	Titlu proiect: CONSTRUIRE LOCUINTA P+1 SI IMPREJMUIRE TEREN, mun. Craiova, str. Stefan Luchian, nr. 17	Faza DTAC PTH Pl. nr.
SEF PROIECT	Arh. CISMARU ADRIANA		Data: 29.09 2022	Titlu planșă FATADA PRINCIPALA - VEST FATADA LATERALA DREAPTA - SUD	A 7
PROIECTAT	Arh. CISMARU ADRIANA				
DESENAT	Arh. CISMARU ADRIANA				

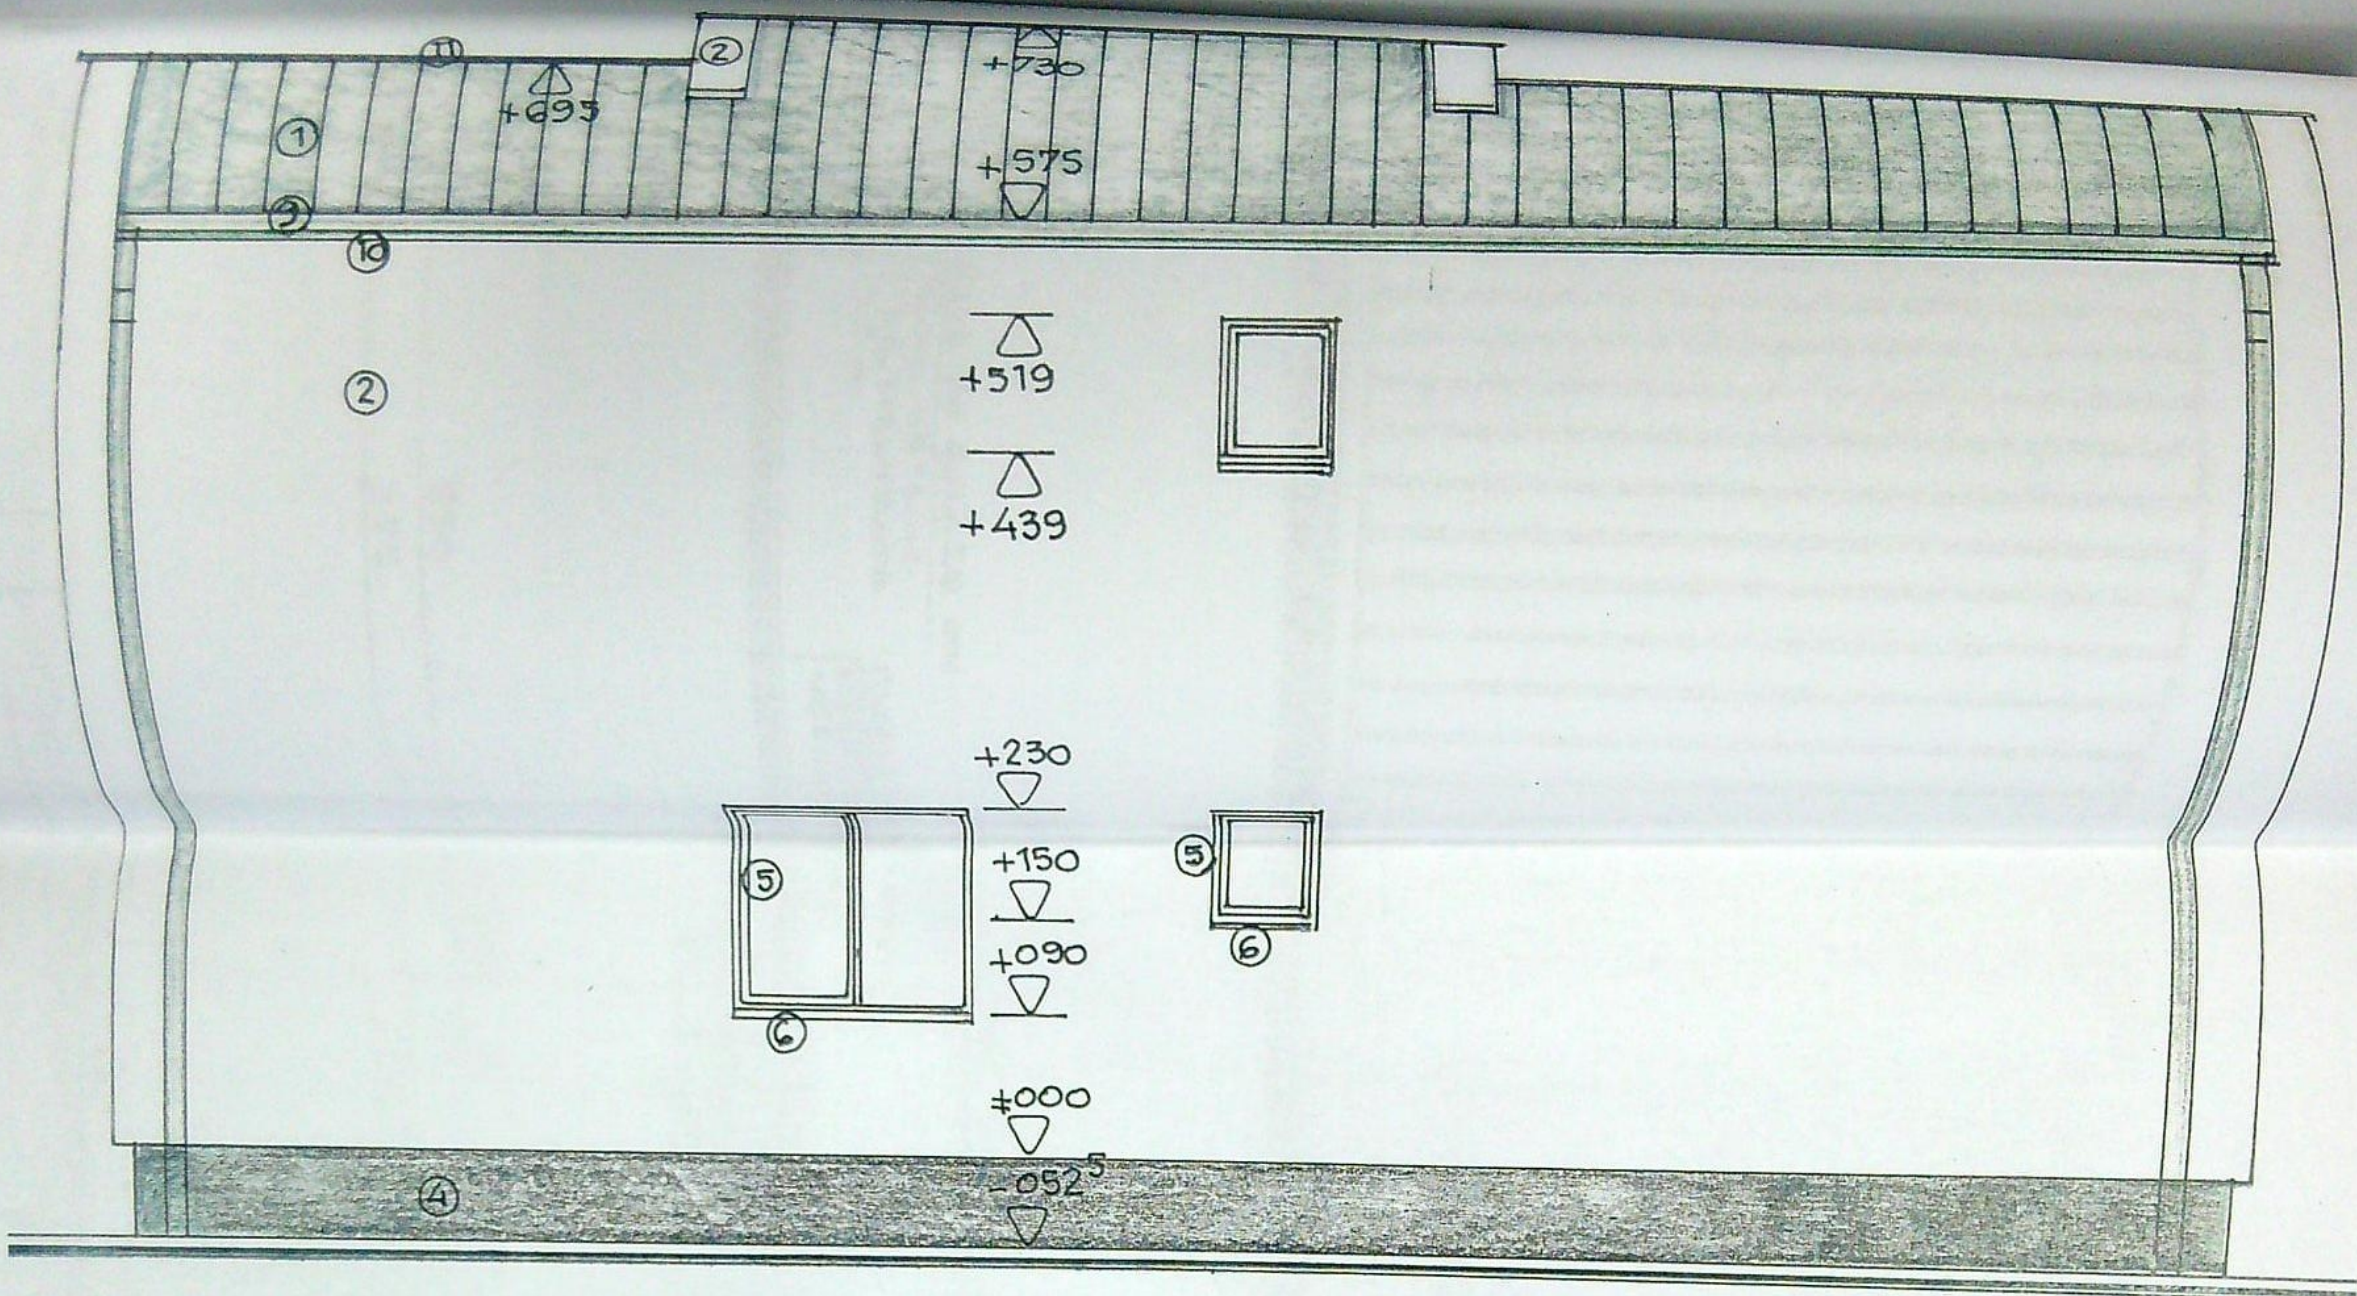

FINISAJE EXTERIOARE

- 1- INVELITOARE TABLA / gri
- 2- PERETI CU TENCUIELI DECORATIVE / alb
- 3- PLACAJ PIATRA NATURALA / gri inchis
- 4- SOCLU CU TENCUIELI DECORATIVE / gri inchis
- 5- TIMPLARIE PVC/alb
- 6- GLAF PVC / alb
- 7- BALUSTRADA METALICA DECORATIEA
- 8- TREPTE SI CONTRATREPTE CU PLACAJ GRESIE ANTIDEPAPANTA / verde
- 9- JGHEABURI SI BURLANE din tabla o 120mm/ gri
- 10- PAZI SCIND. RASIN. DREAPTA / verde
- 11- GLAG DIN TABLA / gri

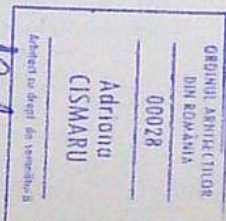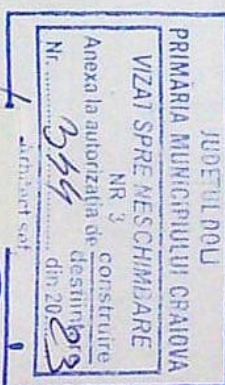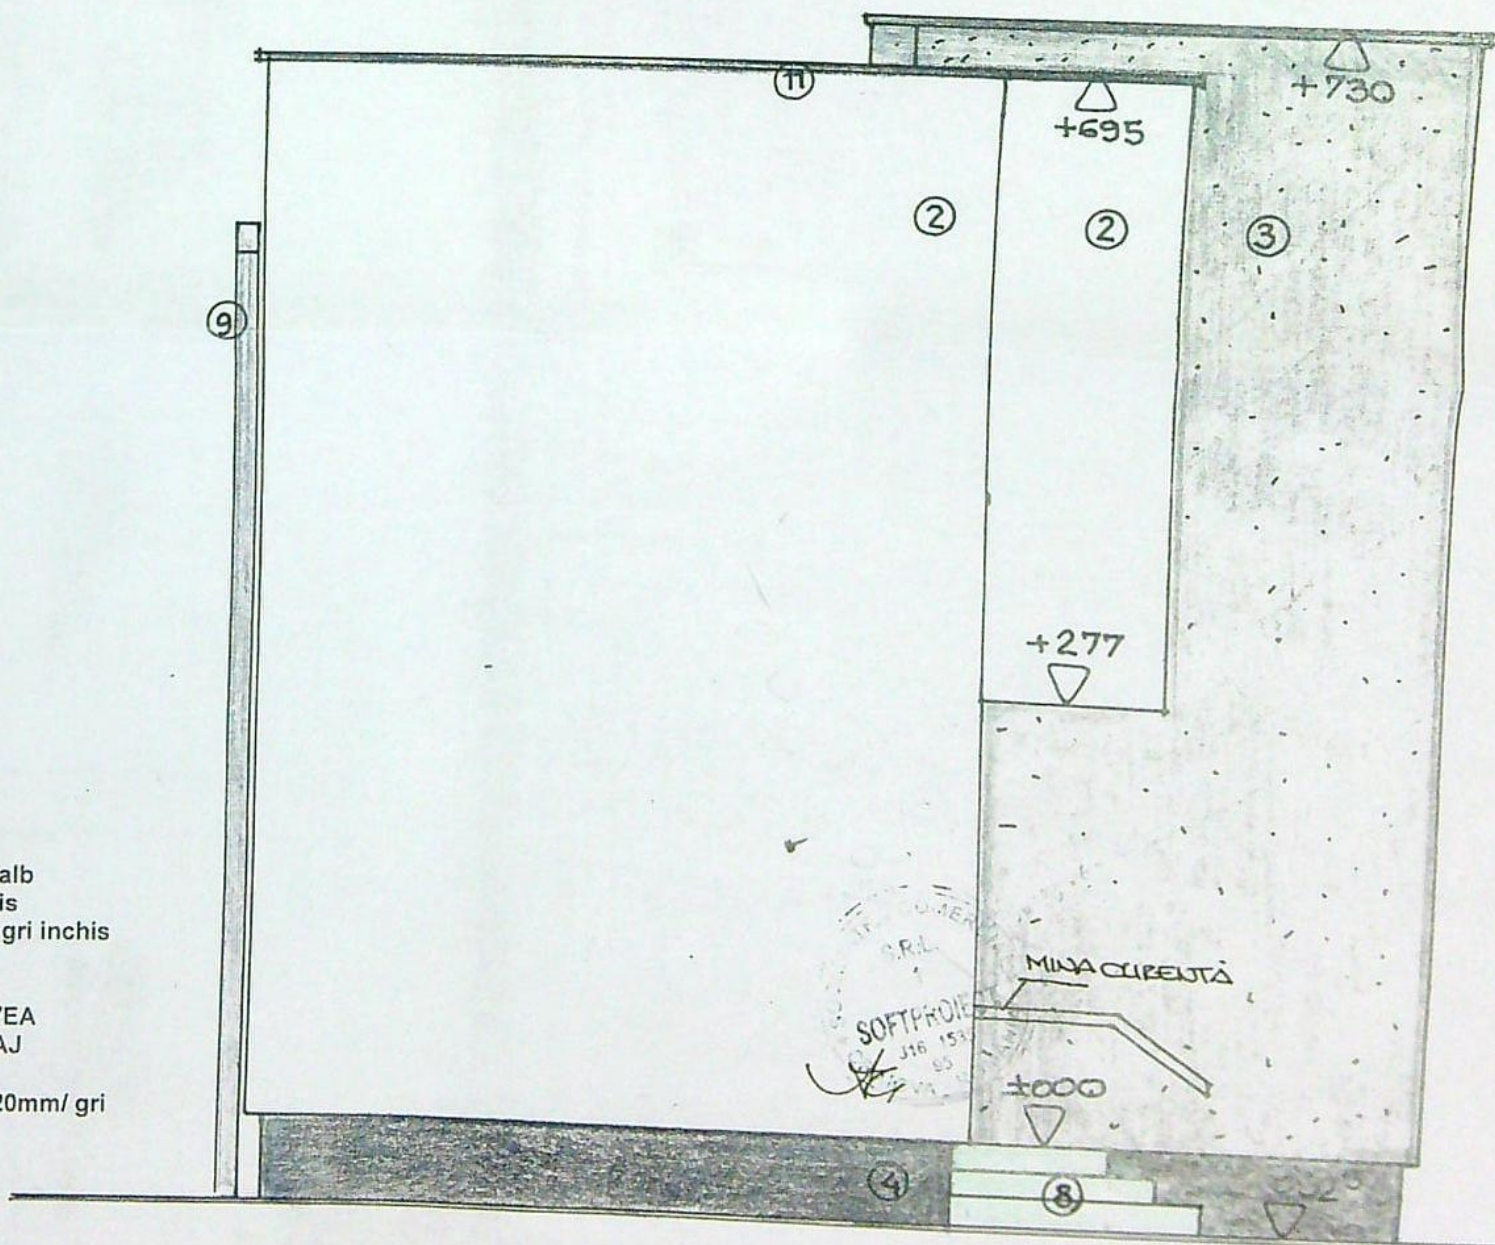

CATEGORIA DE IMPORTANT = D; CLASA DE IMPORTANTA = IV

VERIFICATOR/ EXPERT	NUME	SEMNAURA	CERINTA	REFERAT / EXPERTIZA NR/DATA	
SC SOFTPROIECT SRL J16/1535/1995				Beneficiar: MARICA GHEORGHE	Pr. nr. 1671 2022
SPECIFICATIE	NUME	SEMNAURA	Scara: 1:50	Titlu proiect: CONSTRUIRE LOCUINTA P+1 SI IMPREJMUIRE TEREN: mun. Craiova, str. Stefan Luchian, nr. 17	Faza DTAC PTH
SEF PROIECT	Arh. CISMARU ADRIANA		Data: 29.09 2022	Titlu planșă FATADA POSTERIOARA- EST FATADA LATERALA STINGA - NORD	Pl. nr. A 8
PROIECTAT	Arh. CISMARU ADRIANA				
DESENAT	Arh. CISMARU ADRIANA				