



RAT/NR.	/DATA
RAT/NR.	/DATA
RAT/NR.	/DATA
R: Geaburu Stefan Catalin	PR.NR. 3 /2023
MENT: Municipiul Craiova, strada Gradinari, 100F, lot 9141 UAT Craiova, judetul Dolj	FAZA: D.T.A.C.
CRARIL: REALIZARE CLADIRE CI-LOCUINTA INDIVIDUALA REALIZARE CLADIRE ANEXA GOSPODIAREASCA PARTER AACOPERITA SI IMPREMIURE STRADALA	PLANS: A 3.1.1 cf. Notificare
ANSEI: PLAN DE SITUATIE PROPUINERE PE SUPT	

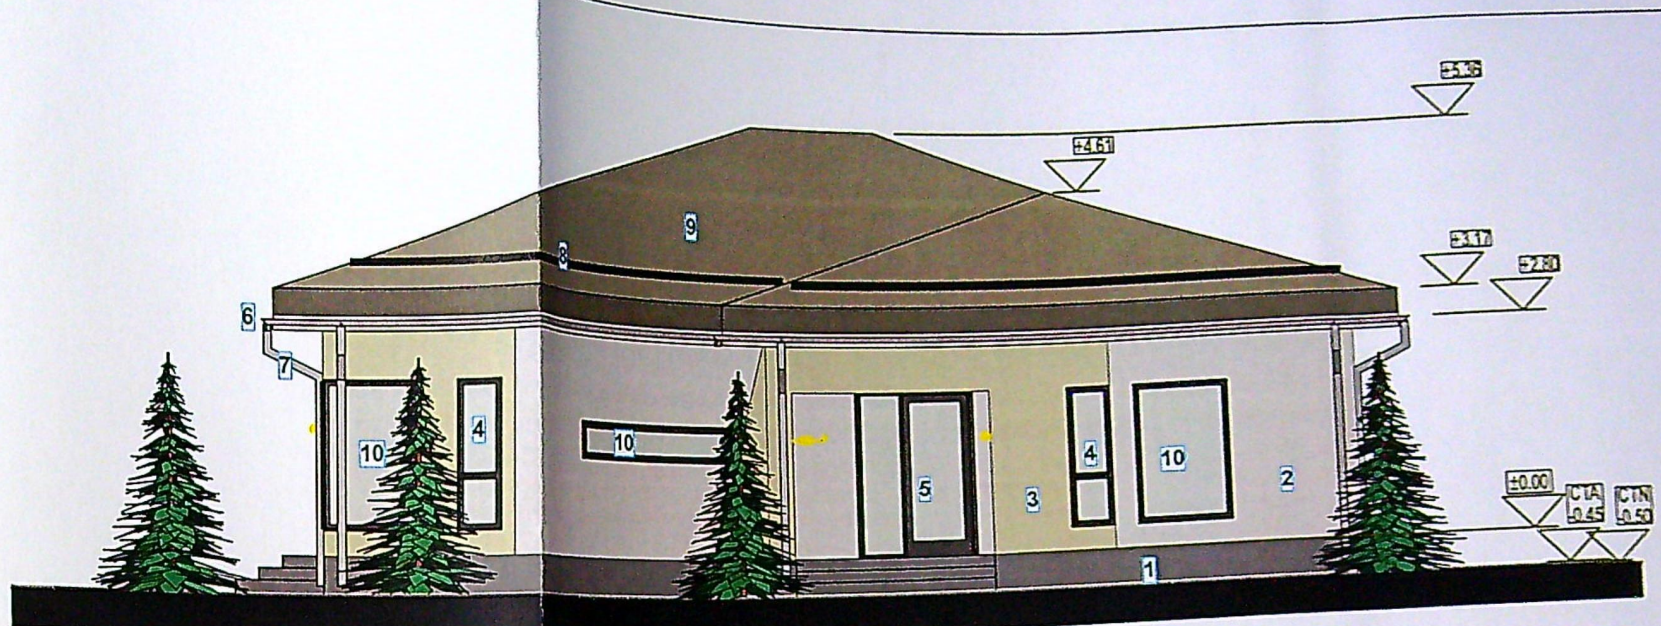

FATADA PRINCIPALA (DE VEST)


FINISAJE: 1-soclu impermeabil gri; 2-vopsea lavabila alba; 3-tencuiala decorativa crem;
4-ferestre PVC antracit cu geam termopan securizat cu deschidere de la HP=0.90 m; 5-usa metalica antracit cu geam termopan securizat;
6-igheab gri; 7-burlan gri; 8-parazapezi; 9-tigla metalica maronie; 10-ferestre fixe din PVC antracit cu geam termopan securizat

VIZAT SPRE NESCHIMBARE
NR. 5 const. ii
Anexa la autorizatia de constructii
Nr. 598 din 20.03
Arhitect

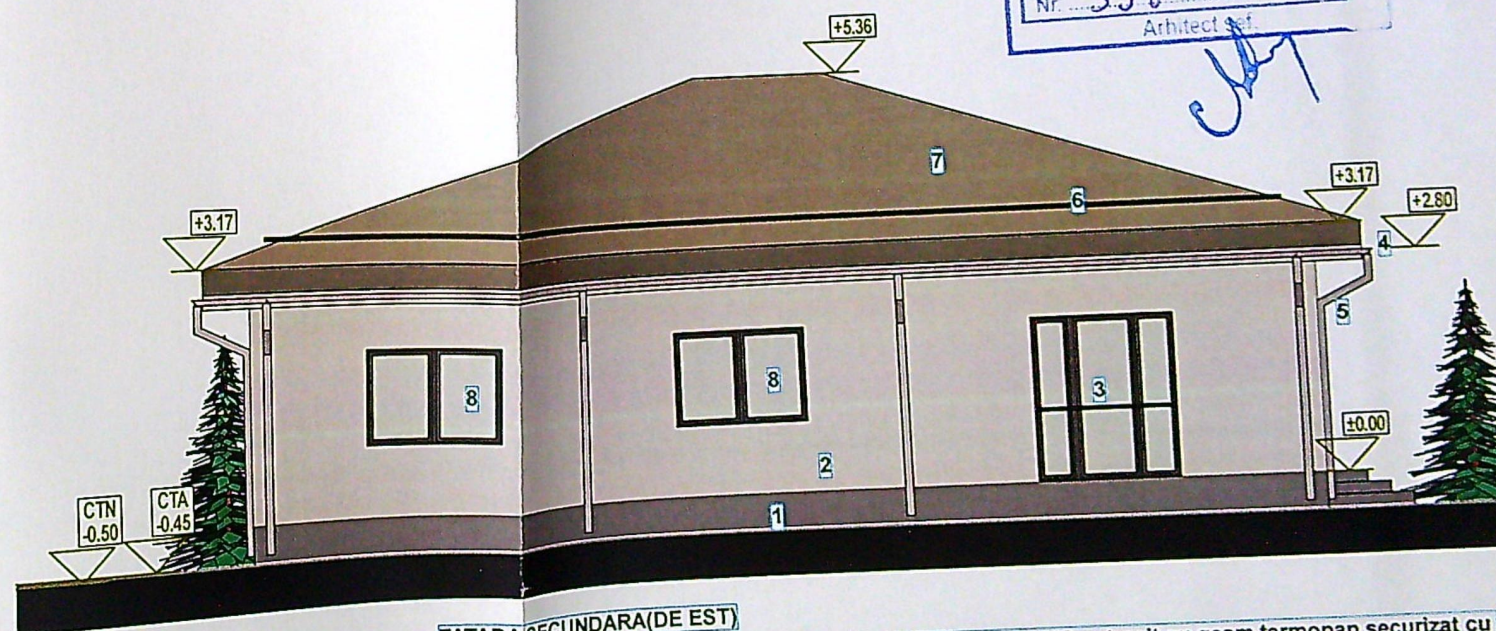

FATADA SECUNDARA (DE EST)

FINISAJE: 1-soclu impermeabil gri; 2-vopsea lavabila alba; 3-PVC antracit cu geam termopan securizat cu deschidere de la HP=0.90 m; 4-igheab gri; 5-burlan gri; 6-parazapezi; 7-tigla metalica maronie;
8-ferestre PVC antracit cu geam termopan

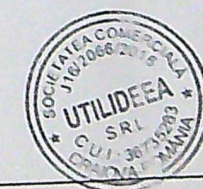


REFERAT/NR.	/DATA
REFERAT/NR.	/DATA
REFERAT/NR.	/DATA
CIAR: Geaburu Stefan Catalin	PR.NR. 3/2023
SAMENT: Municipiul Craiova, strada Gradinari, 100F, lot 249141 UAT Craiova, judetul Dolj	FAZA: D.T.A.C.
LUCRARI: REALIZARE CLADIRE CILOCUINTA INDIVIDUALA SI REALIZARE CLADIRE ANEXA GOSPODAREASCA PARTER CASA ACOPERITA SI IMPREJMUIRE STRADALA	PLANSĂ: A 9 cf Notificare
PLANSĂ: FATADA PRINCIPALA SI FATADA SECUNDARA DIREA LOCUINTA	



FATADA LATERALA STANGA(DE NORD)

Finisaje: soclu impermeabil gri; 2-vopsea lavabila alba;3-tencuiala decorativa crem;
4-fereastră PVC antracit cu geam termopan securizat cu deschidere de la HP=0.90 m; 5-usa metalica antracit cu geam termopan securit
6-jgheab gri; 7-burlan gri;8-parazapezi;9-tigla metalica maronie;10-fereștre fixe din PVC antracit cu geam securizat.

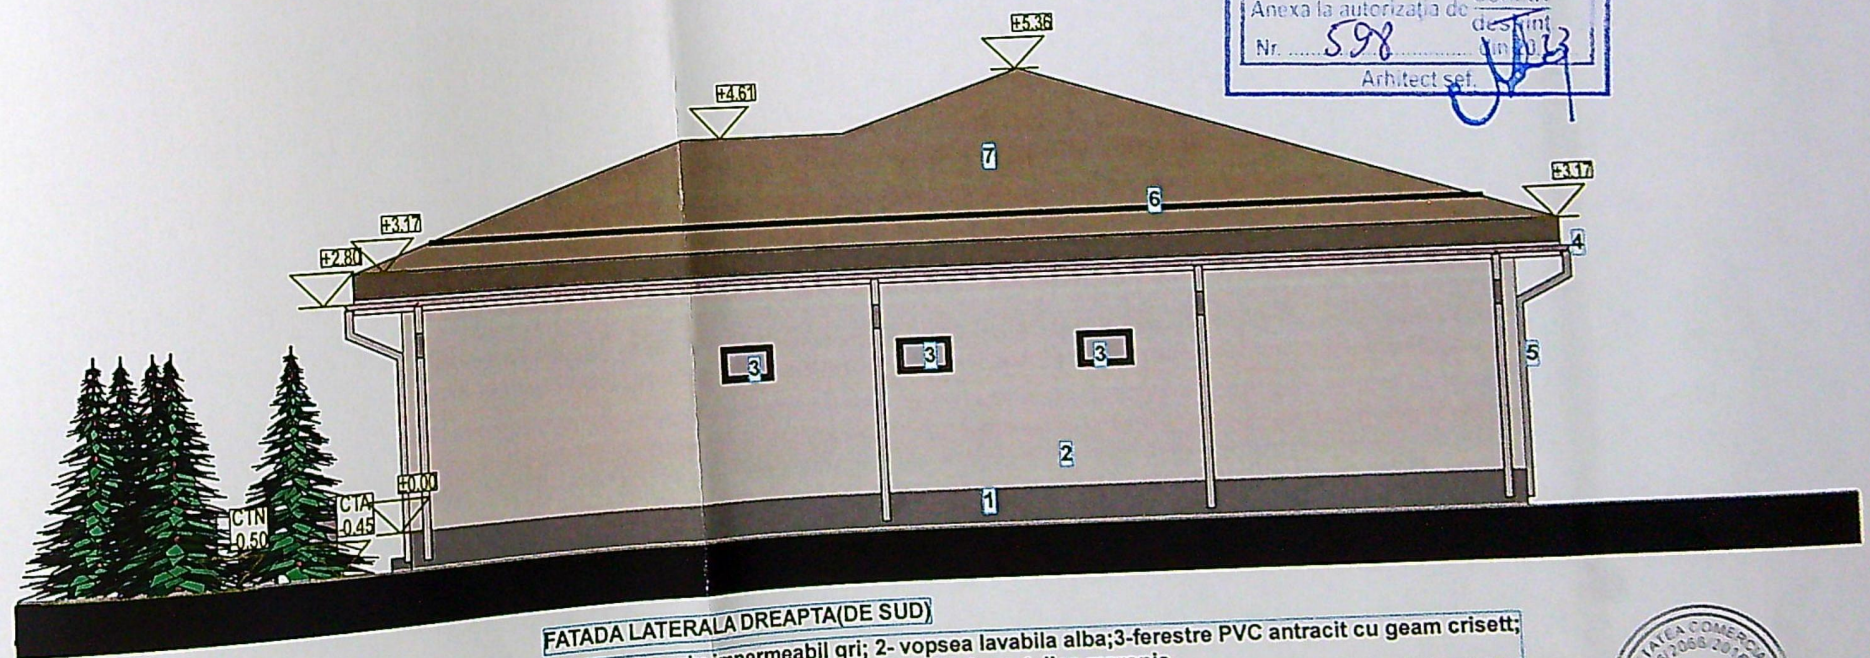

FATADA LATERALA DREAPTA(DE SUD)

Finisaje:1-soclu impermeabil gri; 2- vopsea lavabila alba;3-fereștre PVC antracit cu geam crisett;
4-jgheab gri;5-burlan gri;6-parazapezi;7-tigla metalica maronie.



REFERAT/NR.	/DATA
REFERAT/NR.	/DATA
REFERAT/NR.	/DATA
EFICIAR:Geaburu Stefan Catalin	PR.NR. 3/2023
PLASAMENT:Municipiul Craiova, strada Gradinari, 100F,lot 249141 UAT Craiova, judetul Dolj	FAZA: D.T.A.C.
ILUCRARI: REALIZARE CLADIRE CH.LOCUINTA INDIVIDUALA PER REALIZARE CLADIRE ANEXA GOSPODAREASCA PARTER TRASA ACOPERITA SI IMPREMIURE STRADALA	PLANSA: A 10 cf Notificare
PLANSEI: FATADE LATERALE LA CLADIREA LOCUINTA	