

Agencia Nacionala de Cadastru
si Publicitate Imobiliară
si Publicitate de cadastru
si publicitate imobiliară
Verificat și regionalizat
3168/28.08.2005
Consilier GABRIELA BONDEI

LEGENDA

LOCUINTA P+1, ANEXA P.-realizate
Fara Autorizatie de Construire

BILANT TERITORIAL

Suprafata teren = 400,0 mp ✓
Regim de inaltime existent/ propus = P; P+1
S.c. existent / propus - louinta P+1= 104,00 mp ; - S.d. = 220,0 mp ✓
S.c. existent / propus - anexa P= S.d. = 15,0 mp ✓
S.c. total = 119,0 mp ; - S.d. = 235,0 mp ✓
POT existent / propus = 30% ; - CUT = 0,60 ✓
S.carosabila + parcare = 71,0 mp ✓
S. spatii verzi = 210,0 mp ✓



Tabel Suprafete	
LOT 1	1259,00mp
LOT 2	400,00mp
LOT 3	400,00mp
LOT 4	400,00mp



Judetul Dolj
Teritoriul adn. CRAIOVA
Cod SIRUTA: 017069900
Adresa:
Tarlaua 91, Parcela 25
Nr. cadastral

**PLAN DE AMPLASAMENT SI DELIMITARE
A BUNULUI IMOBIL
(extravilan)**

SCARA 1 : 500


Numele si prenumele proprietarilor:
* PETRIA MIHAIL
Adresa:
Str. Al. Cuza, Nr. 23, Bl. M19B, Sc. 1, Et. 4
Municipiul Craiova
Judetul Dolj

* GHEORGHE MARIUS
Adresa:
Str. Al. Cuza, Bl. M19B, Sc. 1, Ao. 2
Municipiul Craiova
Judetul Dolj


VERIFICATOR/ EXPERT	NUME	SEMNTURA	CERINTA	REFEFAT / EXPERTIZA NR/DATE
SC SOFTPROIECT SRL J16/1535/1995				Beneficiar: TOTORA OGICA
SPECIFICATIE	NUME	SEMNTURA	Scara: 1:500	Pr. nr. 1632/ 2021
SEF PROIECT	Arh. CISMARU ADRIANA			Faza CU DTAC
PROIECTAT	Arh. CISMARU ADRIANA		Data: 01.10 2021	Pi. nr. A3
DESENAT	Arh. CISMARU ADRIANA			Titlu proiect: CONSTRUIRE LOCUINTA P+1, ANEXA P. SI IMPREJMUIRE TEREN- LURARI EXECUTATE FARA A.C. : Craiova, str. Girlesti, nr. 99 C
				Titlu plansa PLAN DE SITUATIE

ORDINUL ARHITECTILOR
DIN ROMANIA
00023
Adriana
CISMARU

ORDINUL ARHITECTILOR
DIN ROMANIA
00028
Adriana
CISMARU

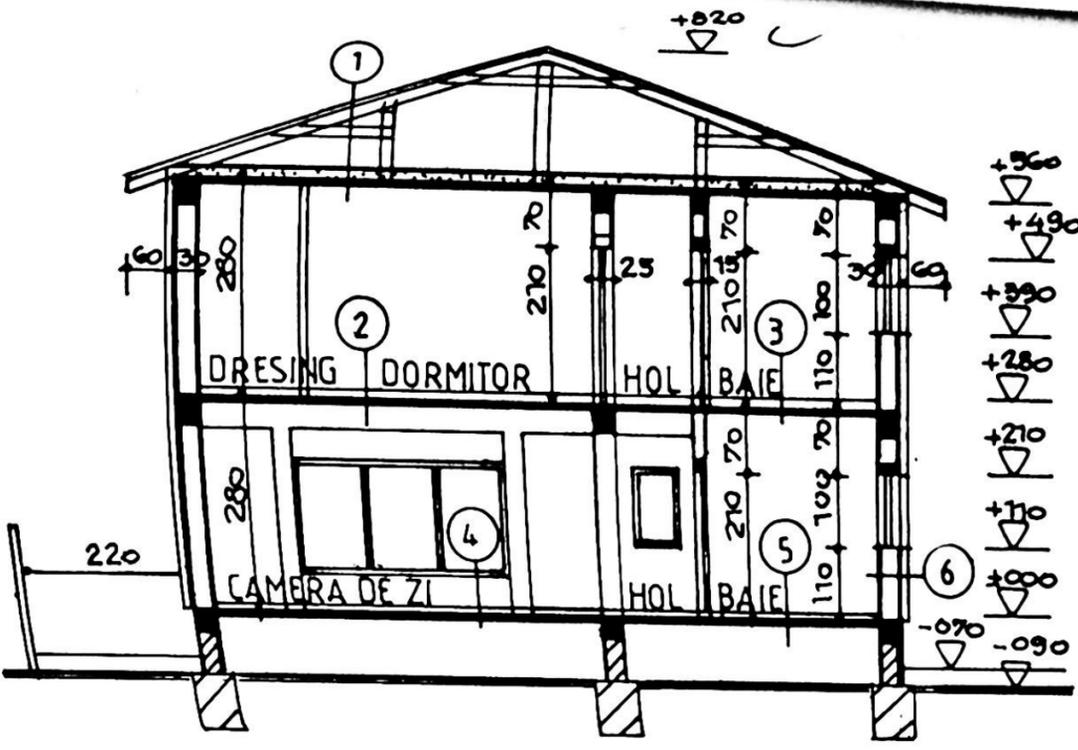

- folie anticondens
 - astereala din scindura rasin. - 24 mm.
 - sarpanta lemn rasin. ecarisat/ ignifugat
 - sapa slab armata - 3,5 cm
 - 1 str. folie
 - termoiz. vata bazaltica = 10 cm
 - bariera de vapori - folie Alubar
 - 1 str. Amorsa bitum
 - planseu b.a. - 12 cm
 - tencuilei + zugravell
- 2.- pard. Parchet
- sapa mortar M100T- 5 cm
 - planseu b.a. - 12 cm
 - tencuilei + zugravell
- 3.- pard. Gresie
- sapa mortar M100T- 3,5 cm
 - hidroiz. Oriz. 1c+1b
 - planseu b.a. - 12 cm
 - tencuilei + zugravell
- 4.- pard. Parchet
- sapa mortar M100T- 3,5 cm
 - placa slab armata - 10 cm
 - pietris - 10 cm
 - pamint compactat
- 5.- pard. Gresie
- sapa mortar M100T- 3,5 cm
 - hidroiz. Oriz. 1c+1b
 - placa slab armata - 10 cm
- 6.- zidarie din blocuri b.c.a. - 30 cm
- termosistem (placi polistiren expandat Graftat -10 cm, plasa, tencuilei speciale)
 - finisaje exterioare - tenc. Decorative / ocru deschis

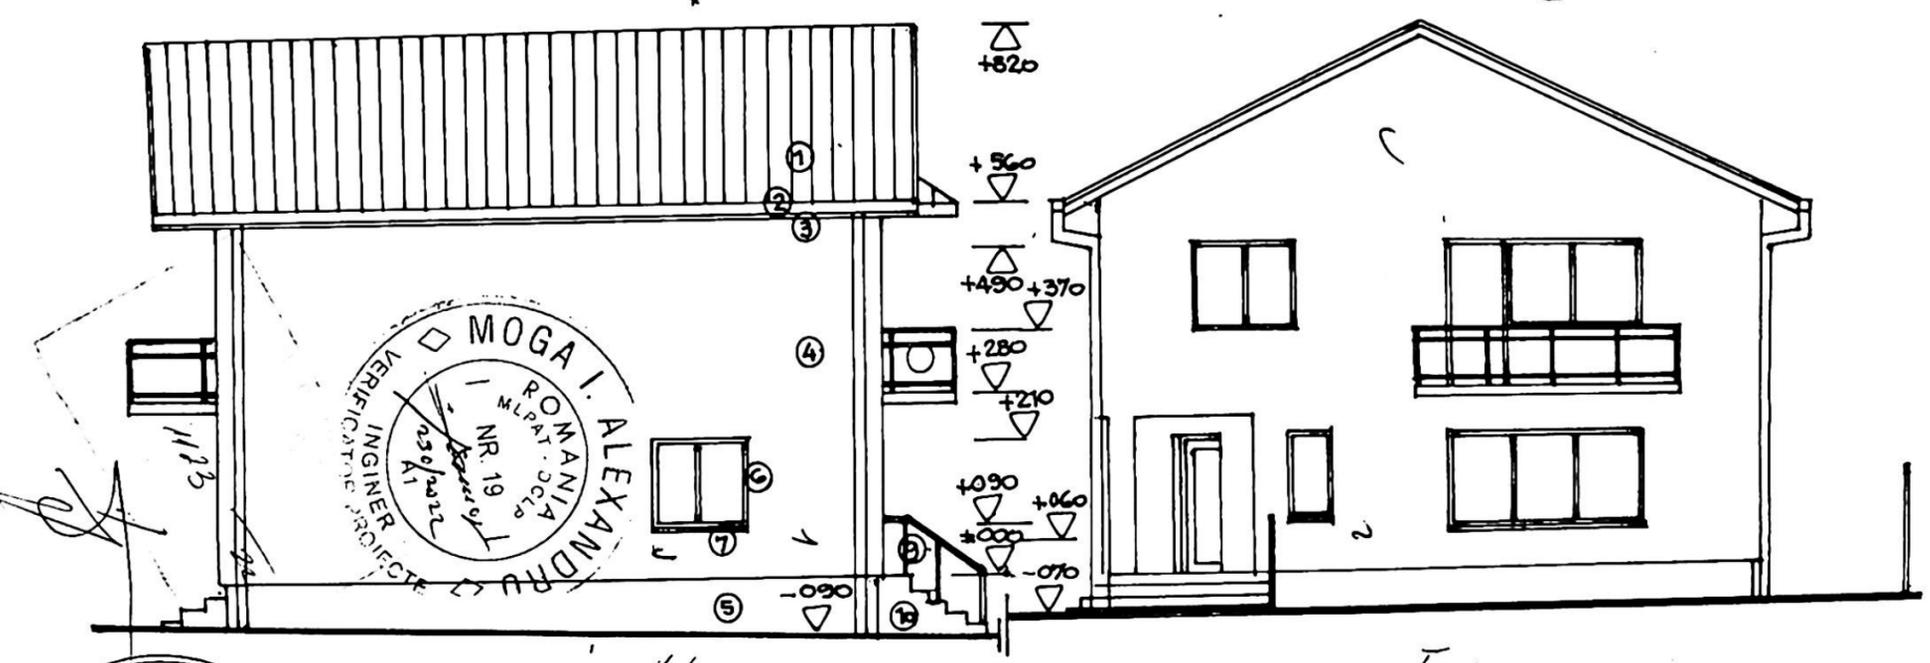

FINISAJE EXTERIOARE

1. INVELITOARE TABLA/ maro

2. GHEABURI SI BURLANE Ø 120 mm/ maro

3. PĂZIE DIN PVC / alb

4. PEREȚI cu tenc. Decorative / ocru deschis


5. SPC / U cu tenc decorative / gri

6. FERESTRE DIN PROFILE PVC / maro

7. GRAT

8. USE metalica / maro

9. BALUSTRADA / maro DECORATIVA

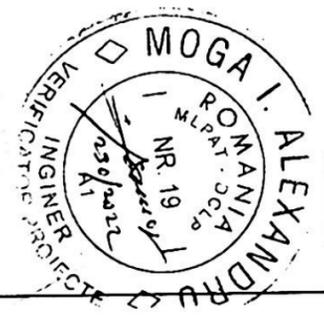

VERIFICATOR/ EXPERT	NUME	SEMNTATURA	CERINTA	REFERAT / EXPERTIZA NR/DATA
	SC SOFTPROIECT SRL J16/1535/1995			Beneficiar: TOTORA OGICA
			Scara:	Pr. nr. 1632 /2021
				Faza
				Titlu proiect. CONSTRUIRE LOCUINTA P+1. ANXA P SI IMPREJMUIRE TEREN -LUCRARI