

NOTA: ACCESUL SI CIRCULATIA CAROSABILA IN INCINTA PIETII VOR FI PERMISE NUMAI IN INTERVALUL ORAR STABILIT PENTRU APROVIZIONARE , CONFORM REGULAMENTULUI DE FUNCTIONARE AL PIETEI.

SCHIMBARE DE DESTINATIE, RECOMPARTIMENTARE INTERIOARA, SUPRAETAJARE PARTIALA CU DESTINATIA
DE BIROURI DE LA S+P+1 LA S+P+2 - LA CONSTRUCTIE AUTORIZATA - IMOBIL S+P+1, CU PARCARE
LA SUBSOL, SPATIU COMERCIAL LA PARTER SI SPATIU COMERCIAL TIP FAST-FOOD LA ETAJUL I
CRAIOVA - STR. VASILE ALECSANDRI, NR. 30 B
PROPRIETATE BADESCU ILEANA SI BADESCU HARALAMBIE PENTRU S.C. BIOPLANT S.R.L.

LEGENDA


-  LIMITA DE PROPRIETATE
 CONSTRUCTII EXISTENTE
 CONSTRUCTIE PROPUASA AUTORIZATA
 SUPRAETAJARE PARTIALA DE LA S+P+1 LA S+P+2
 CIRCULATII CAROSABILE / PARCAJE EXISTENTE
 CIRCULATII PIETONALE
 ACCESE PARCELA - CONSTRUCTII

UTILITATI


 A RETEA LOCALA ALIMENTARE CU APA
 C RETEA LOCALA CANALIZARE MENAJERA
 E LINIE ELECTRICA AERIANA JOASA TENSIUNE 0,4 KV/
 RACORD AERIAN
 LEA LINIE ELECTRICA AERIANA 20 KV

ALTEA ELECTRICA AERIANA 20 KV
ALEEA DE SERVICIU
ARTERIA CATEGORIA II-III

opus |

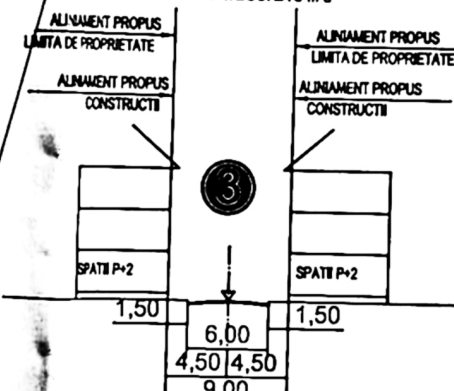

ALEEA DE SERVIRE
ARTERA CATEGORIA a-IV-

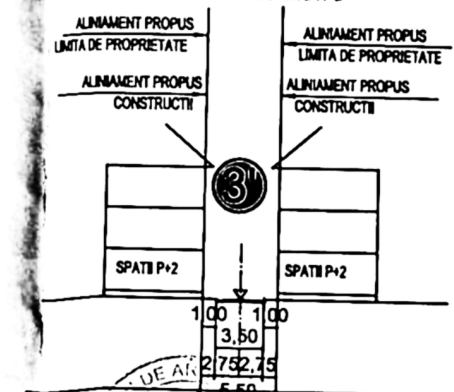

Verificador/Expert	Numero
--------------------	--------

Semnatura:

Cerinta

REFE

RAT / EXPERTIZA - NR. / Data




PIATA CENTRALA
84950_07-CL. BUCURESTI, M
Nr. cad. 22288

PROPRIETATE BADESCU ILEANA
STR. VASILE ALECSANDRI NR. 30B


HALA PRODUSE LACTATE

ACCES CAROSABIL APROVIZIONARE

NIVEL	SUPRAFATA DESFASURATA	INDICATORI TEHNICO-ECONOMICI	PROPUS
SUBSOL	132,25 MP DIN CARE 100,00 MP SPATII TEHNICE	SUPRAFATA CONSTRUITA	130,75 MP
PARTER	130,75 MP	SUPRAFATA DESFASURATA	394,44 MP
ETAJ I	130,75 MP	P.O.T. PROCENT DE OCUPARE TEREN	34,59 %
ETAJ II CU DESTINATIA DE BIROURI	130,75 DIN CARE 29,06 MP TERASA DESCOPERITA	C.U.T. COEFICIENT DE UTILIZARE TEREN	1,04
SUPRAFATA DESFASURATA TOTALA	524,50 MP DIN CARE 129,06 MP SPATII TEHNICE SI TERASA DESCOPERITA	SUPRAFATA PARCELA PROPRIETATE RADESCU ILIANA	378,00 MP
SUPRAFATA DESFASURATA CARE SE RAPORTEAZA LA C.U.T.	394,44 MP		

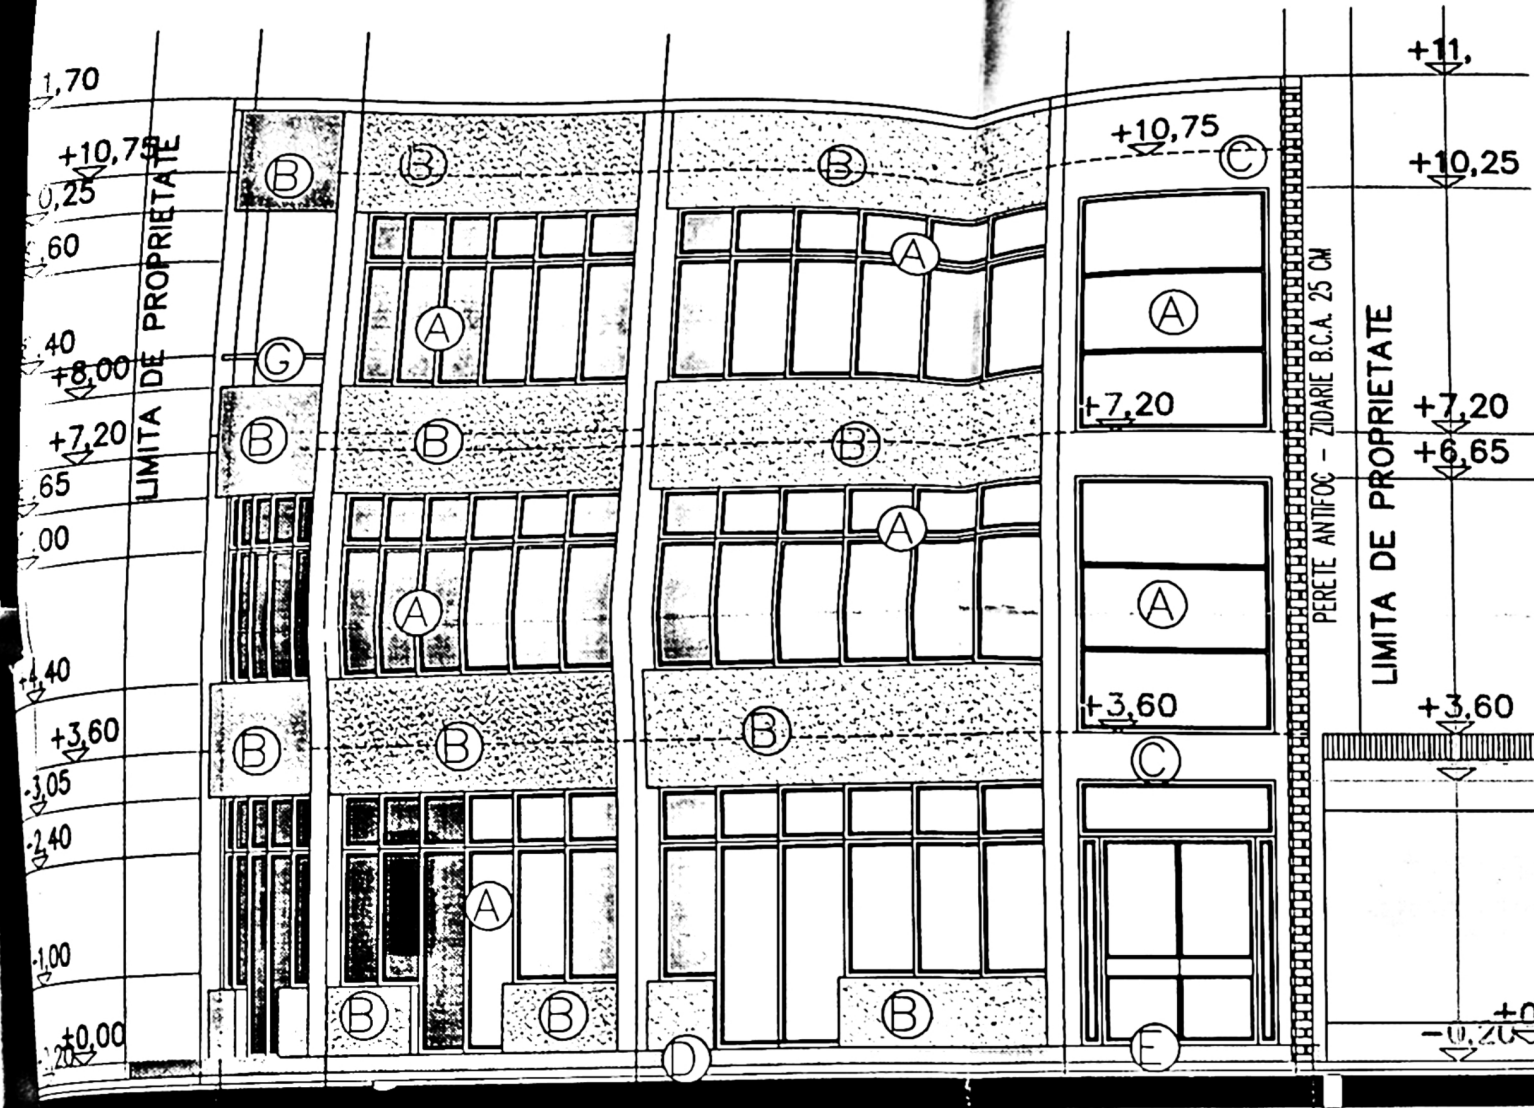

FATADA PRINCIPALA SUD SCARA 1: 100

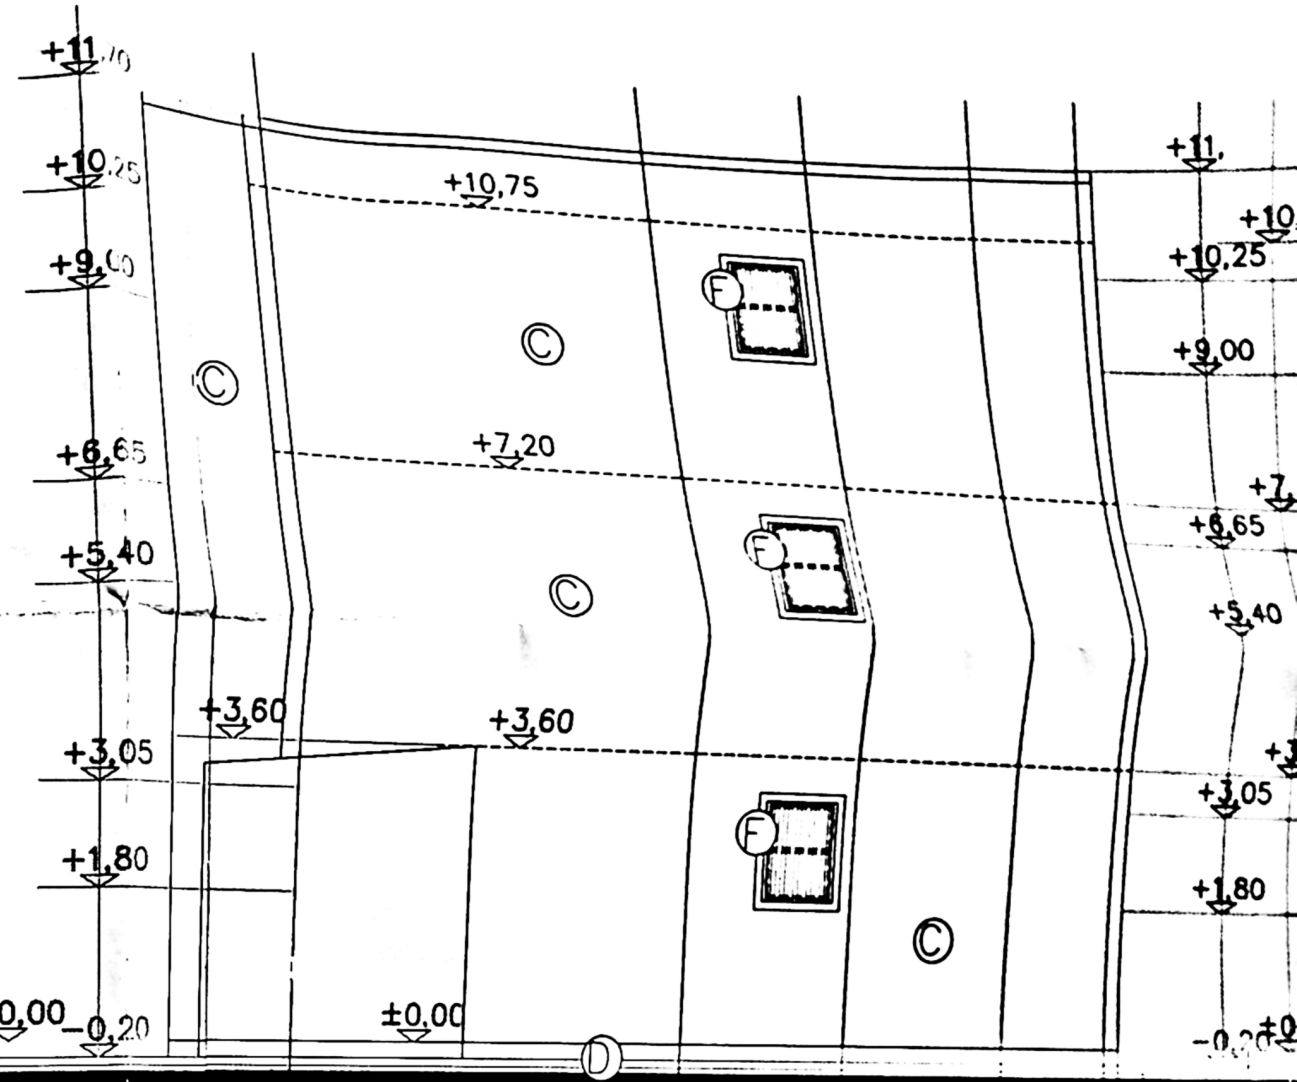

FATADA LATERALA EST SCARA 1: 100

