

VIZAT,  
OJCGC Dolj  
Conf. art. 61 - Legea 7/1996

Numar cadastral provizoriu 6735

Calculul suprafetei totale

Punct	X	Y
1007	2004.87	2023.39
1008	2010.60	2000.62
1009	2090.70	1998.25
1010	2085.59	2020.78
1011	2077.33	2021.05
1007	2004.87	2023.39

D 1007-1008=23.48 m  
D 1008-1009=80.13 m  
D 1009-1010=23.10 m  
D 1010-1011= 8.27 m  
D 1011-1007=72.50 m

Total suprafata S = 1808 mp

RECAPITULATIE

1.A = 1808 mp  
Suprafata totala = 1808 mp

ONCC  
OFICIUL JUDETEAN DE CADASTRU,  
GEODEZIE SI CARTOGRAFIE DOLJ  
Nr. Inscris 4572 data 6.04.2004  
VERIFICAT SI RECEPTIONAT  
Inspector IOSIF OREORGH

REGISTRUL COMERCIAL  
J16177/2004  
IONESCU LUPEANU  
DESIGN  
SRL  
CUI: 35434523  
ROMANIA-RO  
MARCEL SEBASTIAN

CERTIFICAT  
DE  
AUTORIZARE  
Nr. DJ 018  
B,C  
TUDOR

PLAN


de amplasament si delimitare a bunului imobiliar

Scara 1:500

**BILANT TERITORIAL**  
A teren din acte = 1800 mp  
A teren masurata = 1808 mp  
**SITUATIE PROPUSA**  
A construita propusa = 181 mp  
A desfasurata propusa = 652 mp  
A utila = 467.3 mp  
Suprafata construita Subsol=97 mp;  
Suprafata construita Parter=181 mp;  
Suprafata construita Etaj1=193 mp;  
Suprafata construita Mansarda=181 mp  
POT propus = 10.05%  
CUT propus = 0.36  
S trotuar de garda= 90 mp  
S platforme parcaje= 56.5 mp  
4 locuri de parcare

LEGENDA

- Limita de proprietate
- Constructie propusa pentru intrare in legalitate
- Constructii invecinate
- ▨ Spatii verzi
- ↔ Acces auto
- ↔ Acces pietonal

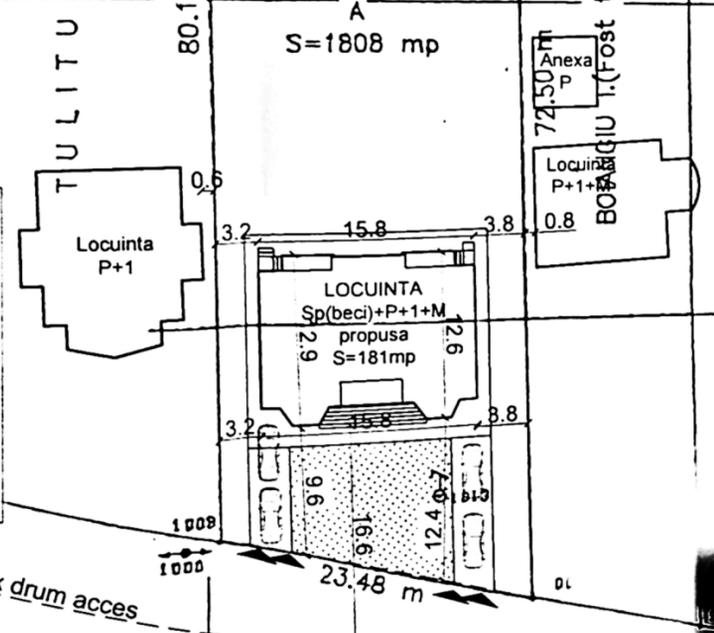


CLASA DE II  
CONFORM  
P100/92  
CATEGORIA (D)  
"D" CON  
IMPORTANTA  
CONFORM RE  
PRIVIND  
CATEGORIEI (D)  
A CONSTRUCTI



2100

2050

2000

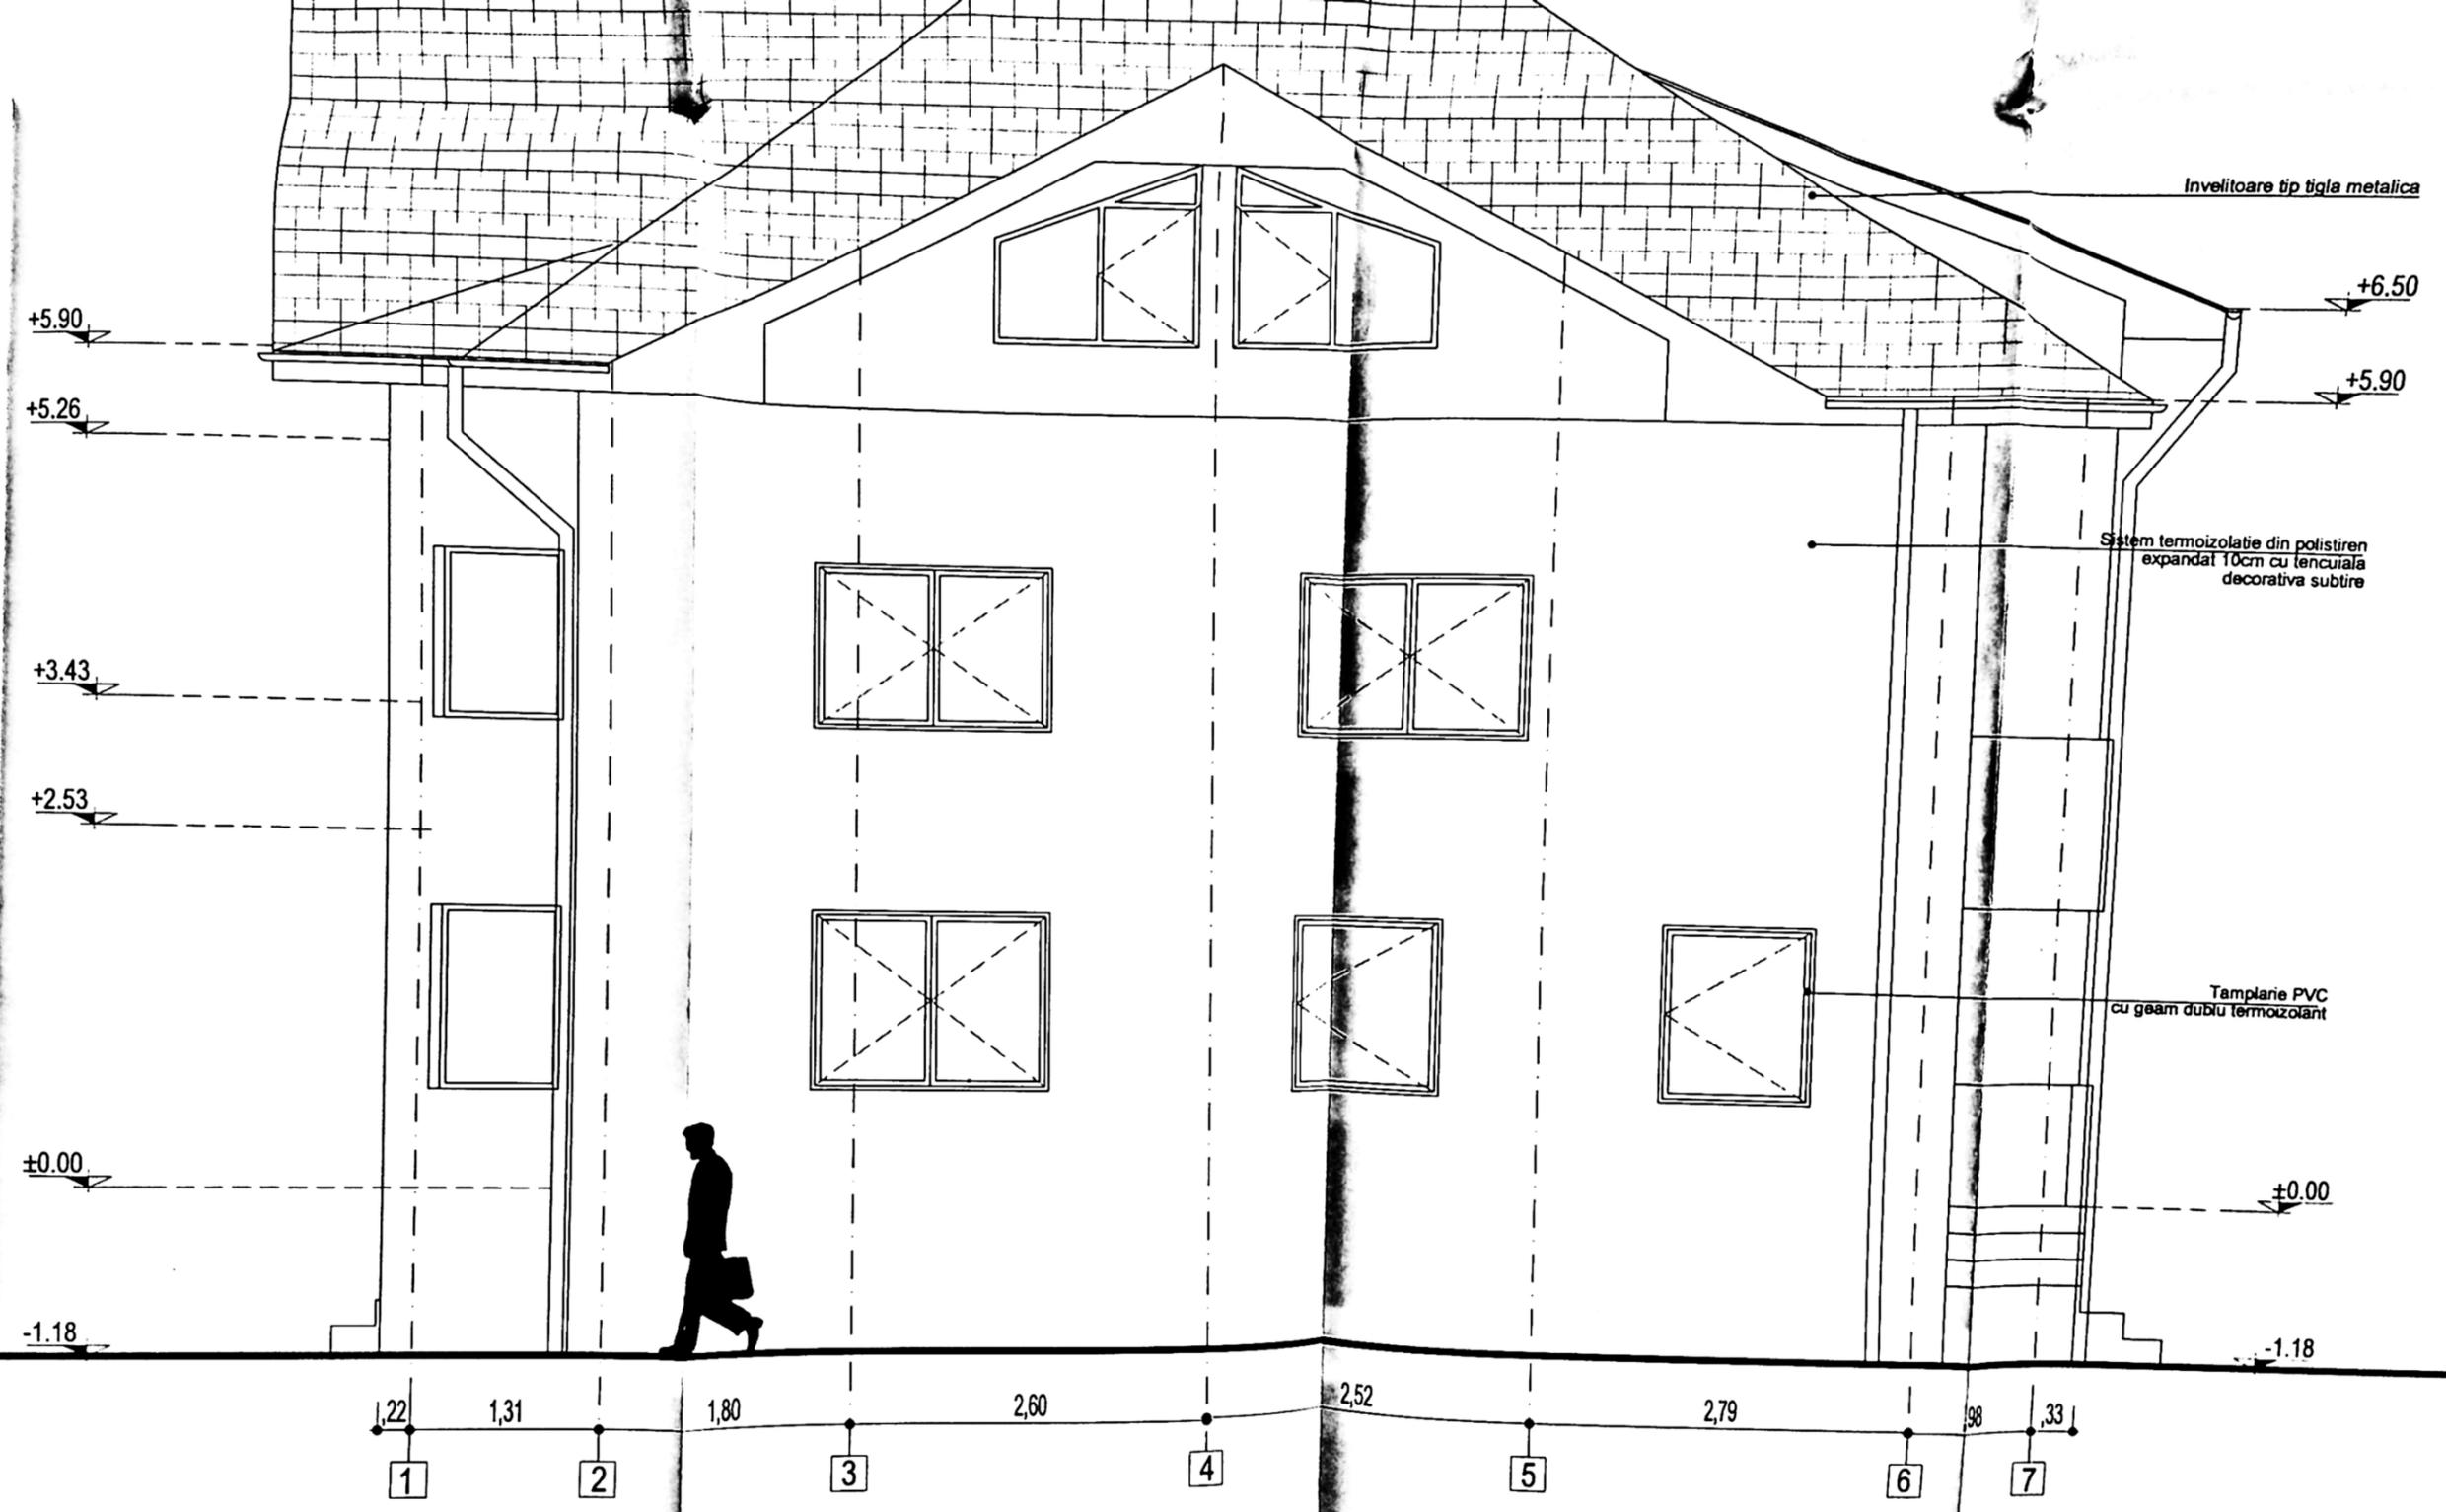

· CU  
 CON  
 P100  
 · CA  
 IMPO  
 CON  
 2014



CLZ  
CONF  
P100  
C  
D  
IMP  
C

